

Rev	Notes	Date
D	ISSUE FOR CONSTRUCTION Refer schedule for amendment notes	30/06/2008
C	ISSUE FOR COORDINATION	20/06/2008
B	ISSUE FOR CONSTRUCTION Refer schedule for amendment notes	23/04/2008
A	FINAL TENDER ISSUE Refer schedule for amendment notes	29/01/2008
-	ISSUE FOR TENDER	07/11/2007

Acoustic Engineer
Renzo Tonin & Associates Pty Ltd
 Level 1, 418A Elizabeth St, Surry Hills NSW 2010
 P 8218 0500 F 8218 0501
 E gwheatley@rtagroup.com.au

Disability Consultants
Accessibility Solutions
 467 Beauchamp Road, Maroubra NSW 2035
 P 9661 1945 F 9661 1982
 E markref@bigpond.com.au

Principal Certifying Authority
Blackett Maguire & Associates Pty Ltd
 Suite 2.01, 22-36 Mountain Street, Ultimo NSW 2007
 P 9211 1777 F 9211 7774
 E bjm@blackettmaguire.com.au

Land Surveyor
Lockley Land Title Solutions
 19 Massey Street, Gladesville NSW 2111
 P 9879 6077 F 9879 7143
 Damian Maguire

Environmental
Environmental & Earth Science EESI
 The Coal Loader Balls Head Drive
 Waverton NSW 2060
 P 9922 1777 F 9922 1010
 E jwalker@eesi.biz

Traffic Engineer
Transport and Traffic Planning Assoc
 Level 6, 282 Victoria Ave, Chatswood NSW 2057
 P 9411 5660 F 9904 6622
 E tpa@tpa.com.au

Quantity Surveyor
Turner & Townsend Rawlinsons Pty Ltd
 Level 14, 55 Clarence Street, Sydney NSW 2000
 P 9279 2699 F 9279 2388
 E james.lumsden@turntown.com.au

Hydraulic Engineer
Acor
 Level 1, 24 Falcon Street, Crows Nest NSW 2065
 P 9438 5098 F 9438 5398
 E rgruber@acor.com.au

Services Engineer
Simpson Kotzman
 Level 4, 80 Mount Street, North Sydney NSW 2060
 P 9929 3321 F 9929 3327
 E mmeadows@skz.com.au

Landscape Architect
360 Degrees
 Level 5 Ballarat House, 68-72 Wentworth Avenue
 Surry Hills NSW 2010
 P 9212 2204 F 9212 2256
 360@360.net.au

Structural/Civil Engineer
Simpson Design Associates
 Studio 1, 84 Mullens St Balmain NSW 2041
 P 9810 6911 F 9810 6922
 E andrew@simpsondesign.com.au

Project Manager
Incoll Management
 Level 1, 73 Miller Street, North Sydney NSW 2060
 P 9957 5818 F 9959 3975
 E npatton@incoll.com.au

Architect
Tonkin Zulaikha Greer
 117 Reservoir Street Surry Hills NSW 2010
 P 9215 4900 F 9215 4901
 E bettina@tzg.com.au

Client
Indigenous Land Corporation
 PO Box 15217, City East, Brisbane QLD 4002
 P 07 3854 4600 F 07 3854 4666
 E ashley.martens@ilc.gov.au

NOTES:
 DO NOT SCALE OFF DRAWINGS. USE FIGURED DIMENSIONS ONLY. REPORT ANY DISCREPANCIES TO THE ARCHITECT. THESE DESIGNS, PLANS, SPECIFICATIONS AND THE COPYRIGHT THEREIN ARE THE PROPERTY OF TONKIN ZULAIKHA GREER ARCHITECTS LTD AND MUST NOT BE USED, REPRODUCED OR COPIED WHOLLY OR IN PART WITHOUT WRITTEN PERMISSION OF TONKIN ZULAIKHA GREER ARCHITECTS.


NORTH

Project Number: 0603
NATIONAL INDIGENOUS DEVELOPMENT CENTRE REDFERN


Drawing Title:
BUILDING F LEVEL 1 PLAN

Date printed: 30/06/08
 Scale @ A1: 1:100 Drawn by: SS, RL, AL, ML, JL, TF
 Scale @ A3: 1:200 Checked: PT


Phase: Drawing No: Revision:
C A-400 D

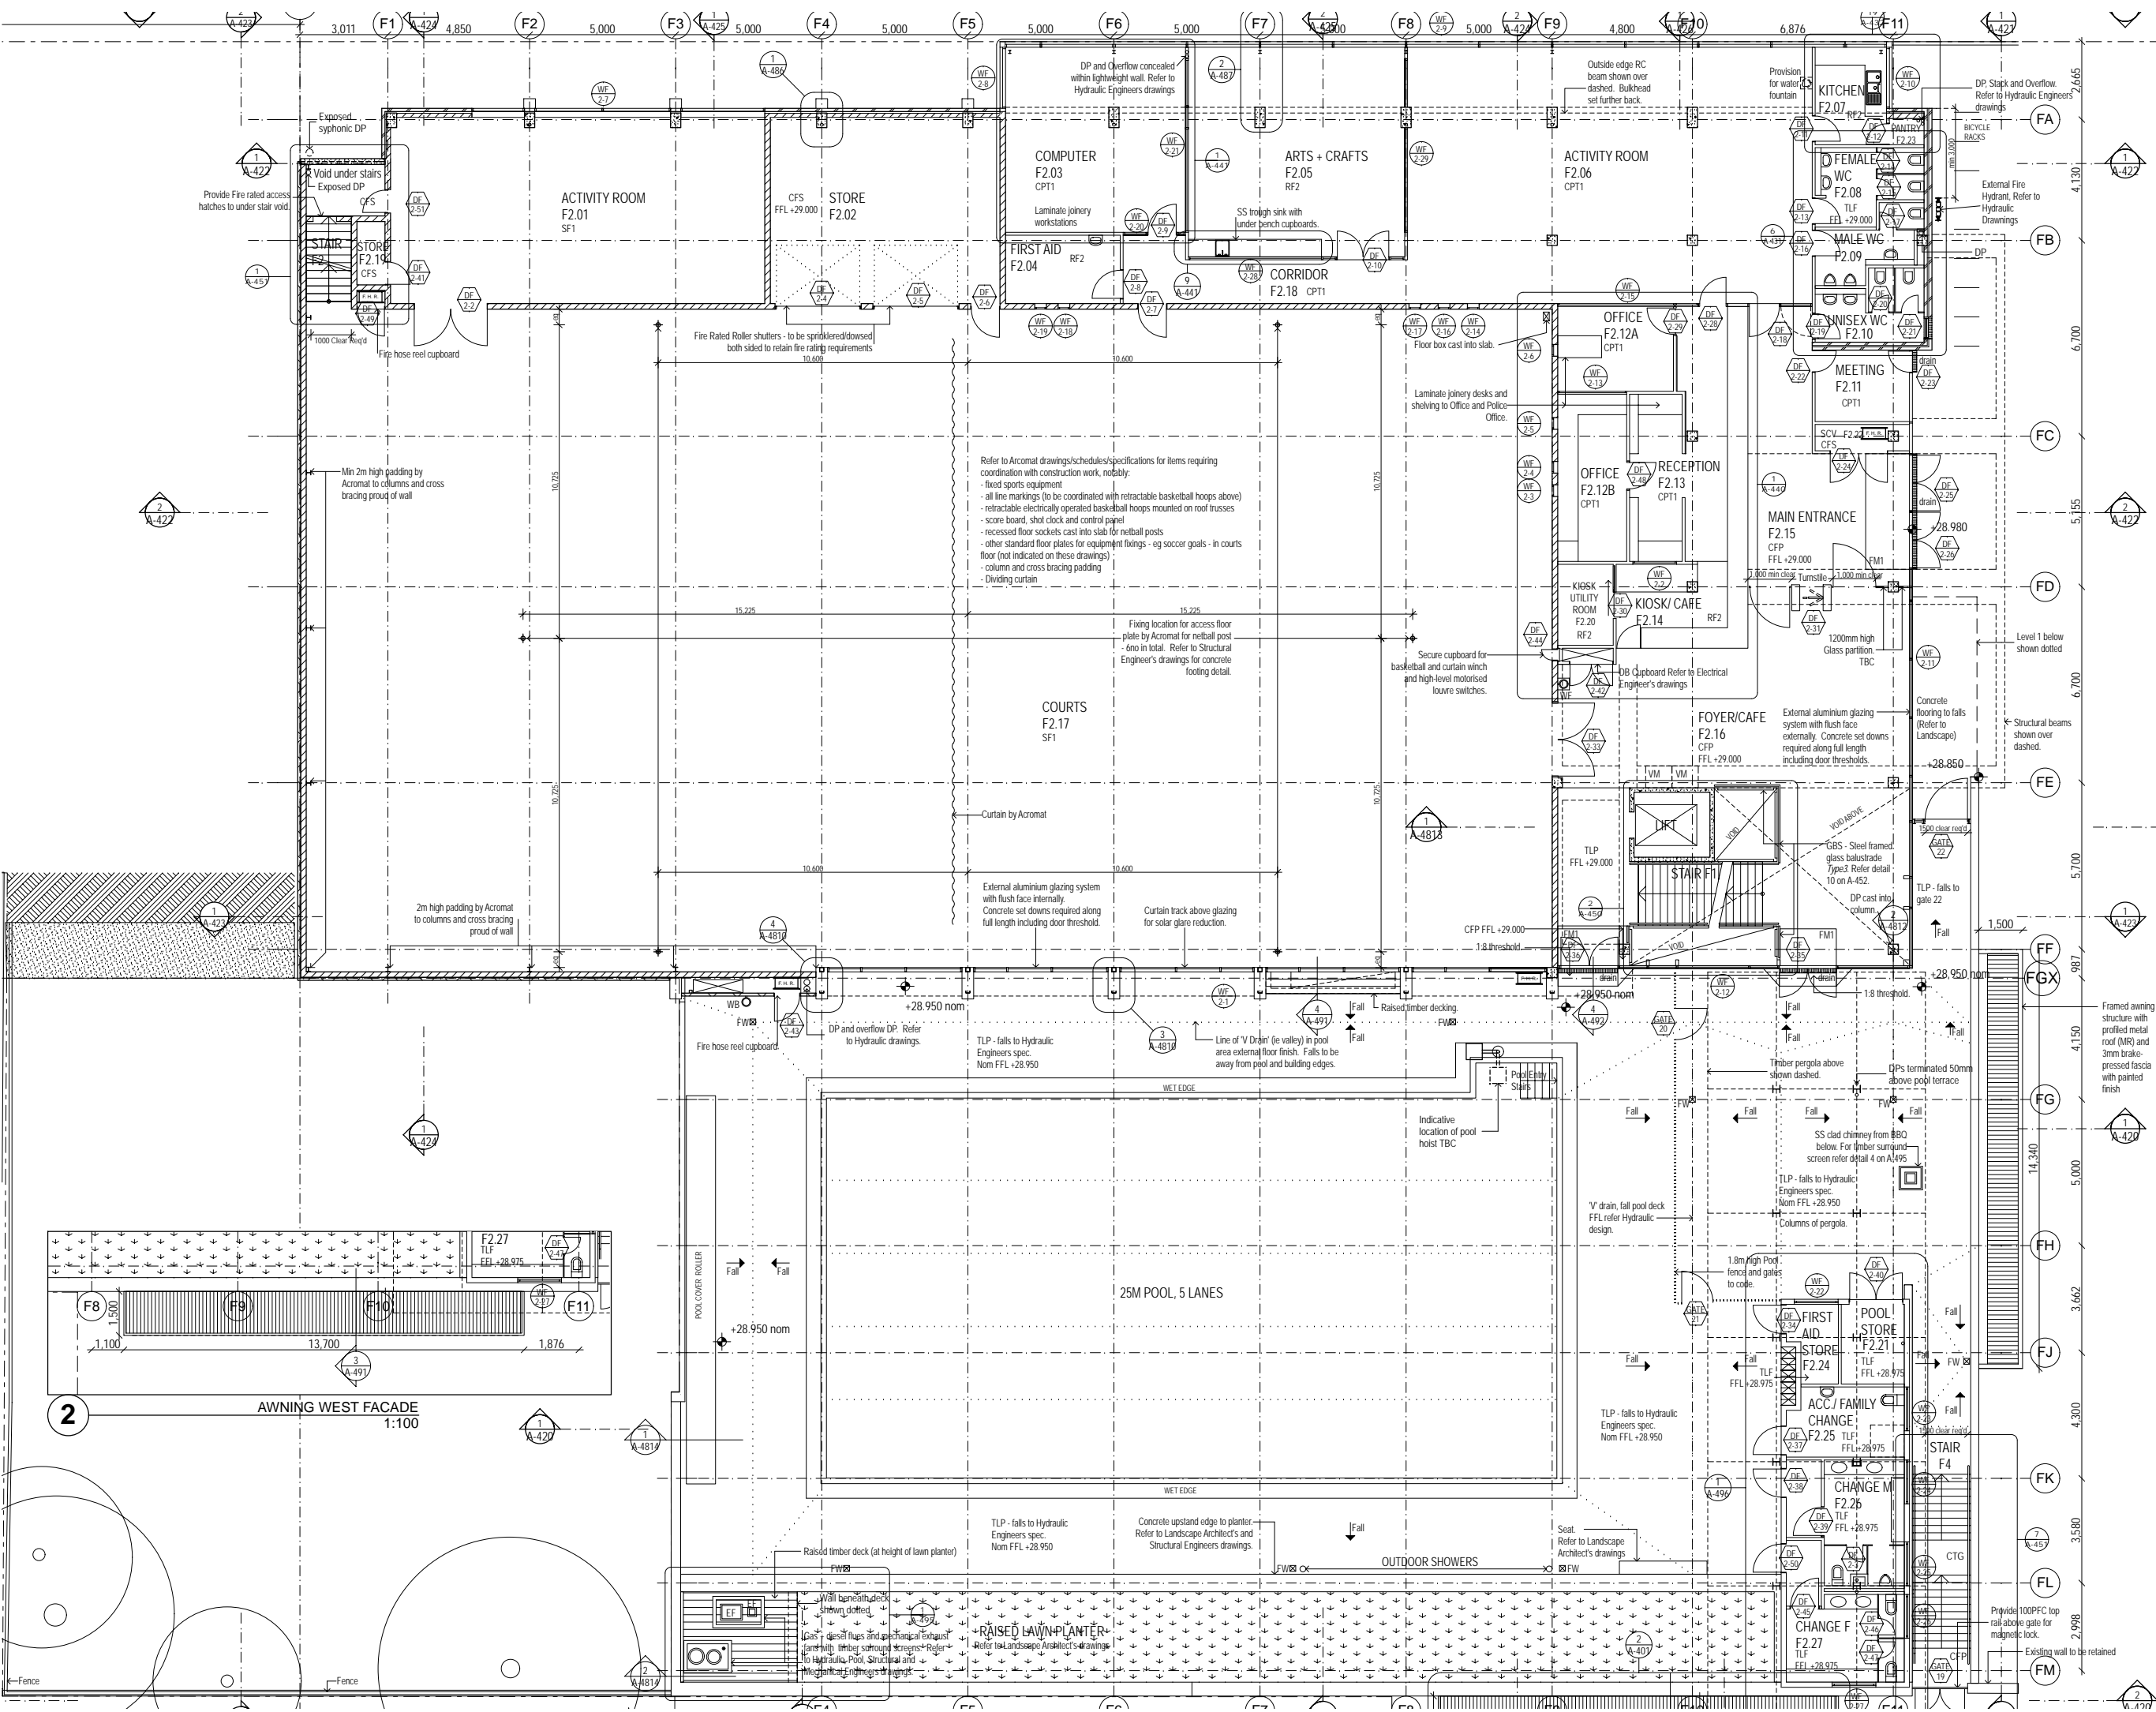

D	ISSUE FOR CONSTRUCTION Refer schedule for amendment notes	30/06/2008
C	ISSUE FOR COORDINATION	20/06/2008
B	ISSUE FOR CONSTRUCTION Refer schedule for amendment notes	23/04/2008
A	FINAL TENDER ISSUE Refer schedule for amendment notes	29/01/2008
-	ISSUE FOR TENDER	07/11/2007
Rev	Notes	Date
Acoustic Engineer Renzo Tonin & Associates Pty Ltd Level 1, 418A Elizabeth St, Surry Hills NSW 2010 P 8218 0500 F 8218 0501 E gwheatley@riagroup.com.au		
Disability Consultants Accessibility Solutions 467 Beauchamp Road, Maroubra NSW 2035 P 9661 1945 F 9661 1982 E markref@bigpond.com.au		
Principal Certifying Authority Blackett Maguire & Associates Pty Ltd Suite 2.01, 22-36 Mountain Street, Ultimo NSW 2007 P 9211 1777 F 9211 7774 E bjm@blackettmaguire.com.au		
Land Surveyor Lockley Land Title Solutions 19 Massey Street, Gladesville NSW 2111 P 9879 6077 F 9879 7143 E damian@lockley.com.au		
Environmental & Earth Science EESI The Coal Loader Balls Head Drive Waverton NSW 2060 P 9922 1777 F 9922 1010 E jwalker@eesi.biz		
Traffic Engineer Transport and Traffic Planning Assoc Level 6, 282 Victoria Ave, Chatswood NSW 2057 P 9411 5660 F 9904 6622 E tpa@tpp.com.au		
Quantity Surveyor Turner & Townsend Rawlinsons Pty Ltd Level 14, 55 Clarence Street, Sydney NSW 2000 P 9279 2699 F 9279 2388 E james.lumsden@turntown.com.au		
Hydraulic Engineer Acor Level 1, 24 Falcon Street, Crows Nest NSW 2065 P 9438 5098 F 9438 5398 E rgruber@acor.com.au		
Services Engineer Simpson Kotzman Level 4, 80 Mount Street, North Sydney NSW 2060 P 9929 3321 F 9929 3327 E mmeadows@skz.com.au		
Landscape Architect 360 Degrees Level 5 Ballarat House, 68-72 Wentworth Avenue Surry Hills NSW 2010 P 9212 2204 F 9212 2256 E 360@360.net.au		
Structural/Civil Engineer Simpson Design Associates Studio 1, 84 Mullens St Balmain NSW 2041 P 9810 6911 F 9810 6922 E andrew@simpsondesign.com.au		
Project Manager Incoll Management Level 1, 73 Miller Street, North Sydney NSW 2060 P 9957 5818 F 9959 3975 E npatton@incoll.com.au		
Architect Tonkin Zulaikha Greer 117 Reservoir Street Surry Hills NSW 2010 P 9215 4900 F 9215 4901 E bettina@tzg.com.au		
Client Indigenous Land Corporation PO Box 15217, City East, Brisbane QLD 4002 P 07 3854 4600 F 07 3854 4666 E ashley.martens@ilc.gov.au		
NOTES: DO NOT SCALE OFF DRAWINGS. USE FIGURED DIMENSIONS ONLY. REPORT ANY DISCREPANCIES TO THE ARCHITECT. THESE DESIGNS, PLANS, SPECIFICATIONS AND THE COPYRIGHT THEREIN ARE THE PROPERTY OF TONKIN ZULAIKHA GREER ARCHITECTS LTD AND MUST NOT BE USED, REPRODUCED OR COPIED WHOLLY OR IN PART WITHOUT WRITTEN PERMISSION OF TONKIN ZULAIKHA GREER ARCHITECTS.		
NORTH		
Project Number: 0603		
NATIONAL INDIGENOUS DEVELOPMENT CENTRE REDFERN		
Drawing Title:		
BUILDING F LEVEL 2 PLAN		
Date printed:	30/06/08	
Scale @ A1: 1:100	Drawn by:	
Scale @ A3: 1:200	Checked: PT	
Phase:	Drawing No:	Revision:
C	A-401	D

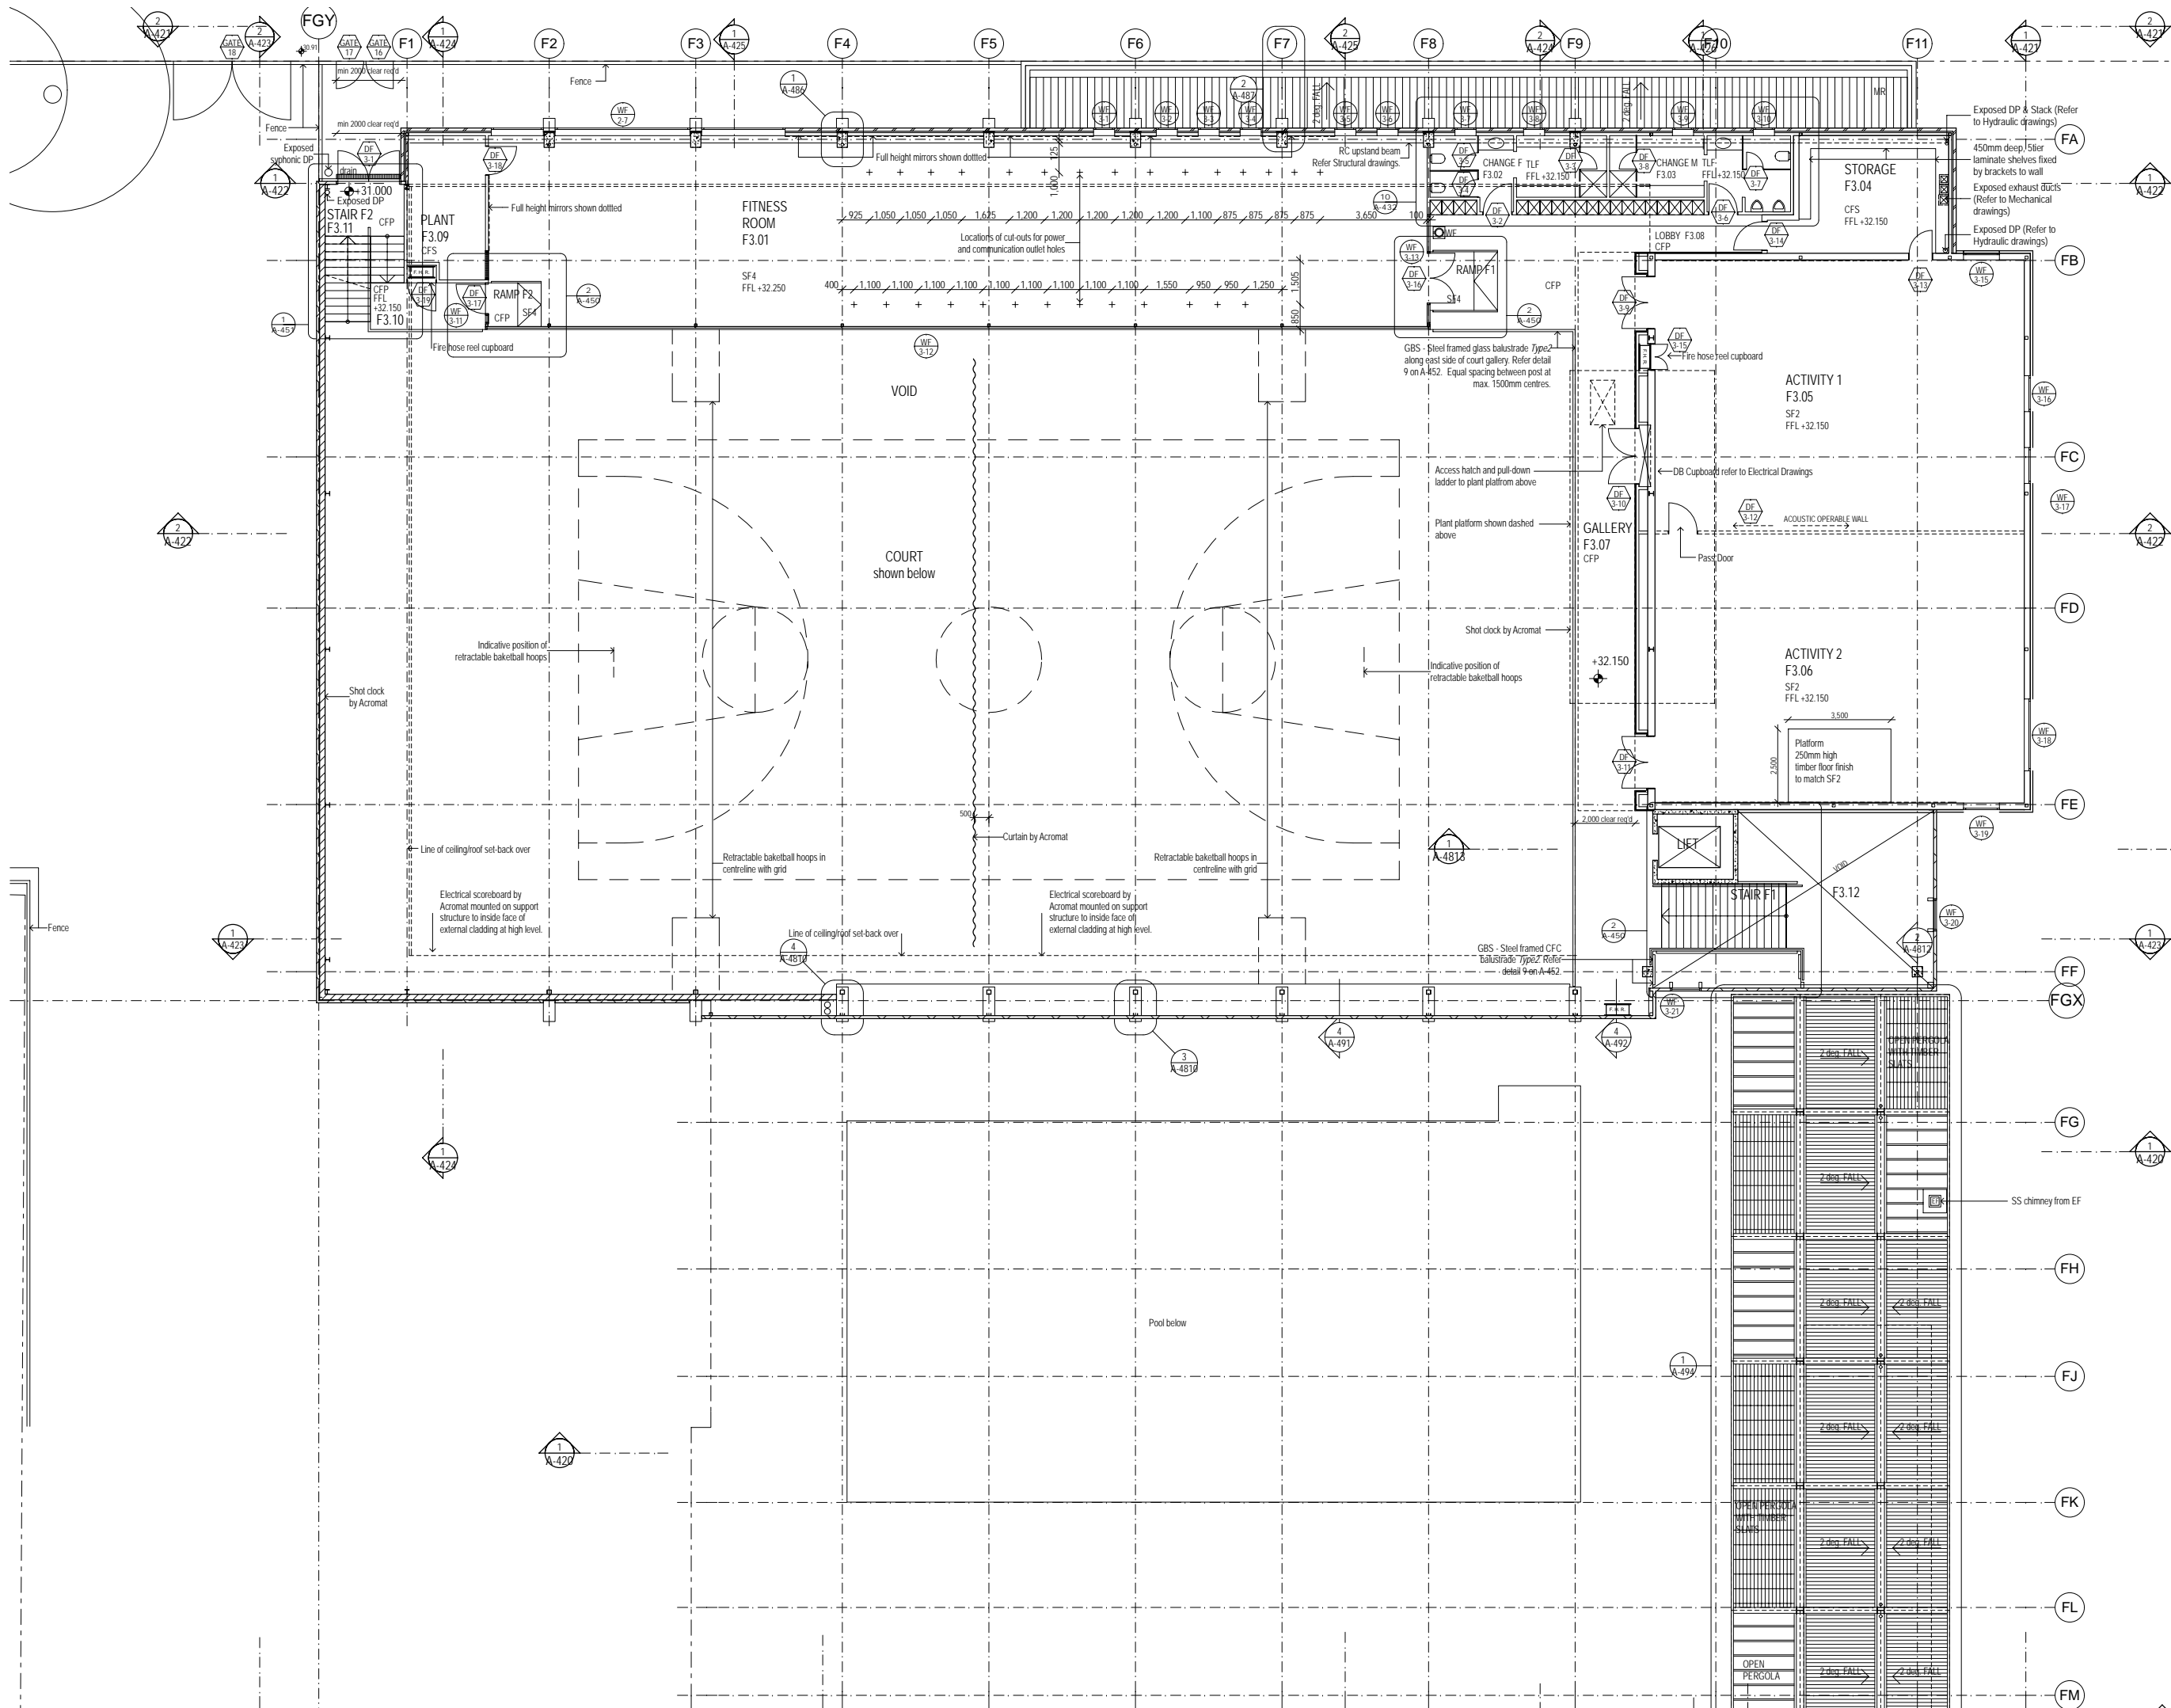

D	ISSUE FOR CONSTRUCTION Refer schedule for amendment notes	30/06/2008
C	ISSUE FOR COORDINATION Refer schedule for amendment notes	20/06/2008
B	ISSUE FOR CONSTRUCTION Refer schedule for amendment notes	23/04/2008
A	FINAL TENDER ISSUE Refer schedule for amendment notes	29/01/2008
-	ISSUE FOR TENDER	07/11/2007
Rev	Notes	Date
Acoustic Engineer Renzo Tonin & Associates Pty Ltd Level 1, 418A Elizabeth St, Surry Hills NSW 2010 P 8218 0500 F 8218 0501 E gwheatley@rtagroup.com.au		
Disability Consultants Accessibility Solutions 467 Beauchamp Road, Maroubra NSW 2035 P 9661 1945 F 9661 1982 E markreiff@bigpond.com.au		
Principal Certifying Authority Blackett Maguire & Associates Pty Ltd Suite 2.01, 22-36 Mountain Street, Ultimo NSW 2007 P 9211 1777 F 9211 7774 E bjm@blackettmaguire.com.au		
Land Surveyor Lockley Land Title Solutions 19 Massey Street, Gladesville NSW 2111 P 9879 6077 F 9879 7143 Damian Maguire		
Environmental Environmental & Earth Science EESI The Coal Loader Balls Head Drive Waverton NSW 2060 P 9922 1777 F 9922 1010 E jwalker@eesi.biz		
Traffic Engineer Transport and Traffic Planning Assoc Level 6, 282 Victoria Ave, Chatswood NSW 2057 P 9411 5660 F 9904 6622 E ttpa@tpa.com.au		
Quantity Surveyor Turner & Townsend Rawlinsons Pty Ltd Level 14, 55 Clarence Street, Sydney NSW 2000 P 9279 2699 F 9279 2388 E james.lumsden@turntown.com.au		
Hydraulic Engineer Acor Level 1, 24 Falcon Street, Crows Nest NSW 2065 P 9438 5098 F 9438 5398 E rgruber@acor.com.au		
Services Engineer Simpson Kotzman Level 4, 80 Mount Street, North Sydney NSW 2060 P 9929 3321 F 9929 3327 E mmeadows@skz.com.au		
Landscape Architect 360 Degrees Level 5 Ballarat House, 68-72 Wentworth Avenue Surry Hills NSW 2010 P 9212 2204 F 9212 2256 360@360.net.au		
Structural/Civil Engineer Simpson Design Associates Studio 1, 84 Mullens St Balmain NSW 2041 P 9810 6911 F 9810 6922 E andrew@simpsondesign.com.au		
Project Manager Incoll Management Level 1, 73 Miller Street, North Sydney NSW 2060 P 9957 5818 F 9959 3975 E npatton@incoll.com.au		
Architect Tonkin Zulaikha Greer 117 Reservoir Street Surry Hills NSW 2010 P 9215 4900 F 9215 4901 E bettina@tzg.com.au		
Client Indigenous Land Corporation PO Box 15217, City East, Brisbane QLD 4002 P 07 3854 4600 F 07 3854 4666 E ashley.martens@ilc.gov.au		
NOTES: DO NOT SCALE OFF DRAWINGS. USE FIGURED DIMENSIONS ONLY. REPORT ANY DISCREPANCIES TO THE ARCHITECT. THESE DESIGNS, PLANS, SPECIFICATIONS AND THE COPYRIGHT THEREIN ARE THE PROPERTY OF TONKIN ZULAIKHA GREER ARCHITECTS LTD AND MUST NOT BE USED, REPRODUCED OR COPIED WHOLLY OR IN PART WITHOUT WRITTEN PERMISSION OF TONKIN ZULAIKHA GREER ARCHITECTS.		
NORTH		
Project Number: 0603		
NATIONAL INDIGENOUS DEVELOPMENT CENTRE REDFERN		
Drawing Title:		
BUILDING F LEVEL 3 PLAN		
Date printed: 30/06/08		
Scale @ A1: 1:100	Drawn by: SS, RL, PL, AL, LM, TF, SK, TR, AS, VJ, BA, AW	
Scale @ A3: 1:200	Checked: PT	
Phase: Drawing No:	Revision:	
C	A-402	D

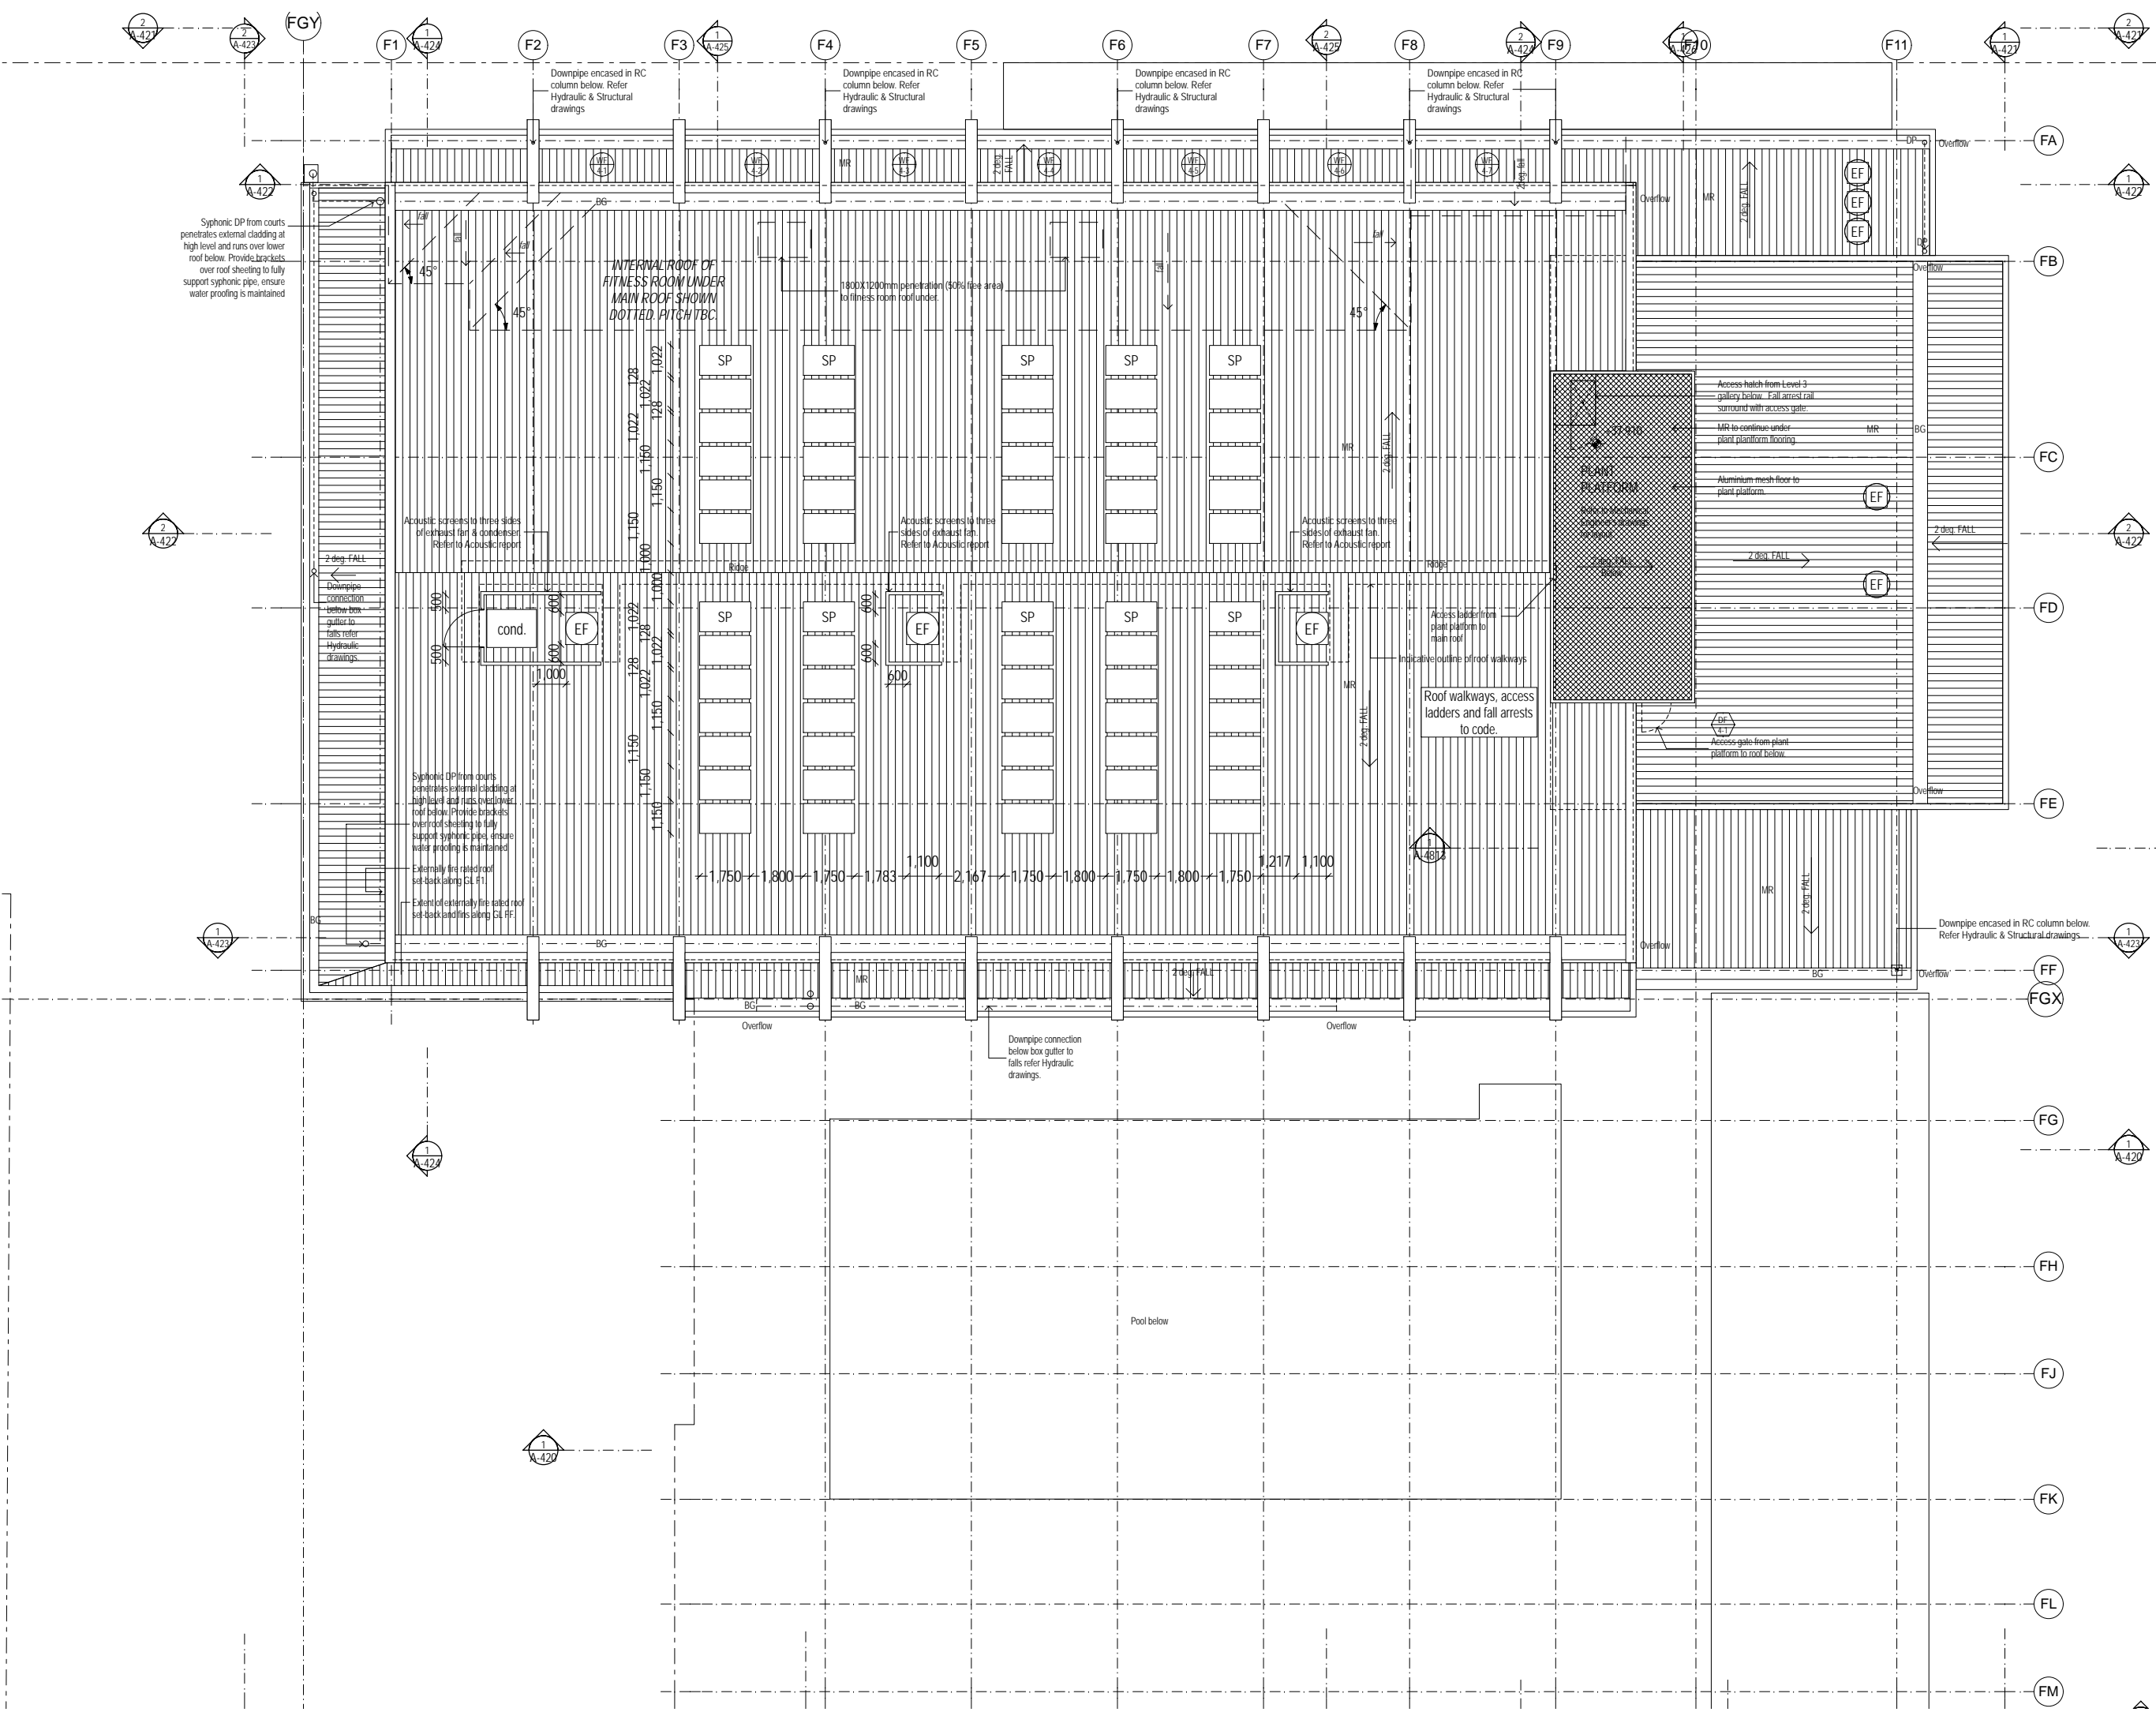

C	ISSUE FOR CONSTRUCTION Refer schedule for amendment notes	30/06/2008
B	ISSUE FOR COORDINATION	20/06/2008
A	ISSUE FOR CONSTRUCTION	23/04/2008
A	FINAL TENDER ISSUE Refer schedule for amendment notes	29/01/2008
-	ISSUE FOR TENDER	07/11/2007
Rev	Notes	Date
Acoustic Engineer Renzo Tonin & Associates Pty Ltd Level 1, 418A Elizabeth St, Surry Hills NSW 2010 P 8218 0500 F 8218 0501 E gwhaitley@rtagroup.com.au		
Disability Consultants Accessibility Solutions 467 Beauchamp Road, Maroubra NSW 2035 P 9661 1945 F 9661 1982 E markref@bigpond.com.au		
Principal Certifying Authority Blackett Maguire & Associates Pty Ltd Suite 2.01, 22-36 Mountain Street, Ultimo NSW 2007 P 9211 1777 F 9211 7774 E bjm@blacketmaguire.com.au		
Land Surveyor Lockley Land Title Solutions 19 Massey Street, Gladesville NSW 2111 P 9879 6077 F 9879 7143 Damian Maguire		
Environmental Environmental & Earth Science EESI The Coal Loader Balls Head Drive Waverton NSW 2060 P 9922 1777 F 9922 1010 E walker@eesi.biz		
Traffic Engineer Transport and Traffic Planning Assoc Level 6, 282 Victoria Ave, Chatswood NSW 2057 P 9411 5660 F 9904 6622 E ttpa@tpa.com.au		
Quantity Surveyor Turner & Townsend Rawlinsons Pty Ltd Level 14, 55 Clarence Street, Sydney NSW 2000 P 9279 2699 F 9279 2388 E james.lumsden@turntown.com.au		
Hydraulic Engineer Acor Level 1, 24 Falcon Street, Crows Nest NSW 2065 P 9438 5098 F 9438 5398 E gruber@acor.com.au		
Services Engineer Simpson Kotzman Level 4, 80 Mount Street, North Sydney NSW 2060 P 9929 3321 F 9929 3327 E mmeadows@skz.com.au		
Landscape Architect 360 Degrees Level 5 Ballarat House, 68-72 Wentworth Avenue Surry Hills NSW 2010 P 9212 2204 F 9212 2256 360@360.net.au		
Structural/Civil Engineer Simpson Design Associates Studio 1, 84 Mullens St Balmain NSW 2041 P 9810 6911 F 9810 6922 E andrew@simpsondesign.com.au		
Project Manager Incoll Management Level 1, 73 Miller Street, North Sydney NSW 2060 P 9957 5818 F 9959 3975 E npatton@incoll.com.au		
Architect Tonkin Zulaikha Greer 117 Reservoir Street Surry Hills NSW 2010 P 9215 4900 F 9215 4901 E bettina@tzg.com.au		
Client Indigenous Land Corporation PO Box 15217, City East, Brisbane QLD 4002 P 07 3854 4600 F 07 3854 4666 E ashley.martens@ilc.gov.au		
NOTES: DO NOT SCALE OFF DRAWINGS. USE FIGURED DIMENSIONS ONLY. REPORT ANY DISCREPANCIES TO THE ARCHITECT. THESE DESIGNS, PLANS, SPECIFICATIONS AND THE COPYRIGHT THEREIN ARE THE PROPERTY OF TONKIN ZULAIKHA GREER ARCHITECTS LTD AND MUST NOT BE USED, REPRODUCED OR COPIED WHOLLY OR IN PART WITHOUT WRITTEN PERMISSION OF TONKIN ZULAIKHA GREER ARCHITECTS.		
NORTH		
Project Number: 0603		
NATIONAL INDIGENOUS DEVELOPMENT CENTRE REDFERN		
Drawing Title:		
BUILDING F ROOF PLAN		
Date printed:	30/06/08	
Scale @ A1: 1:100	Drawn by:	SS, RL, PL, JL, ML, LT, SK, TR, AS, VB, JS, AW
Scale @ A3: 1:200	Checked:	PT
Phase:	Drawing No:	Revision:
C	A-403	C