
NSW Housing Pattern Book


CORNER LOT APARTMENTS 02 by Spacecraft Architects

Technical drawings

November 2025

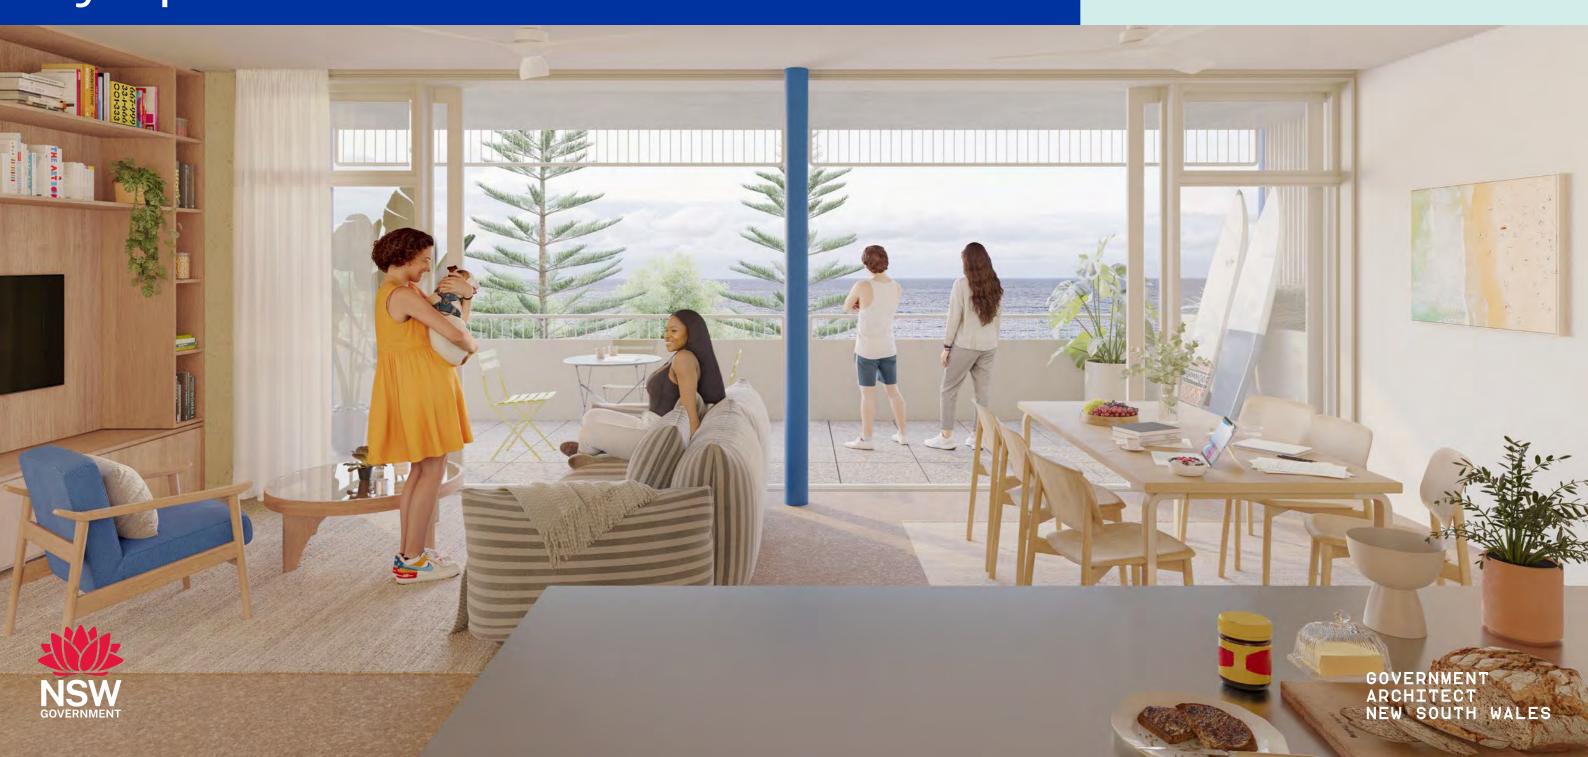

Adaptations (continued)

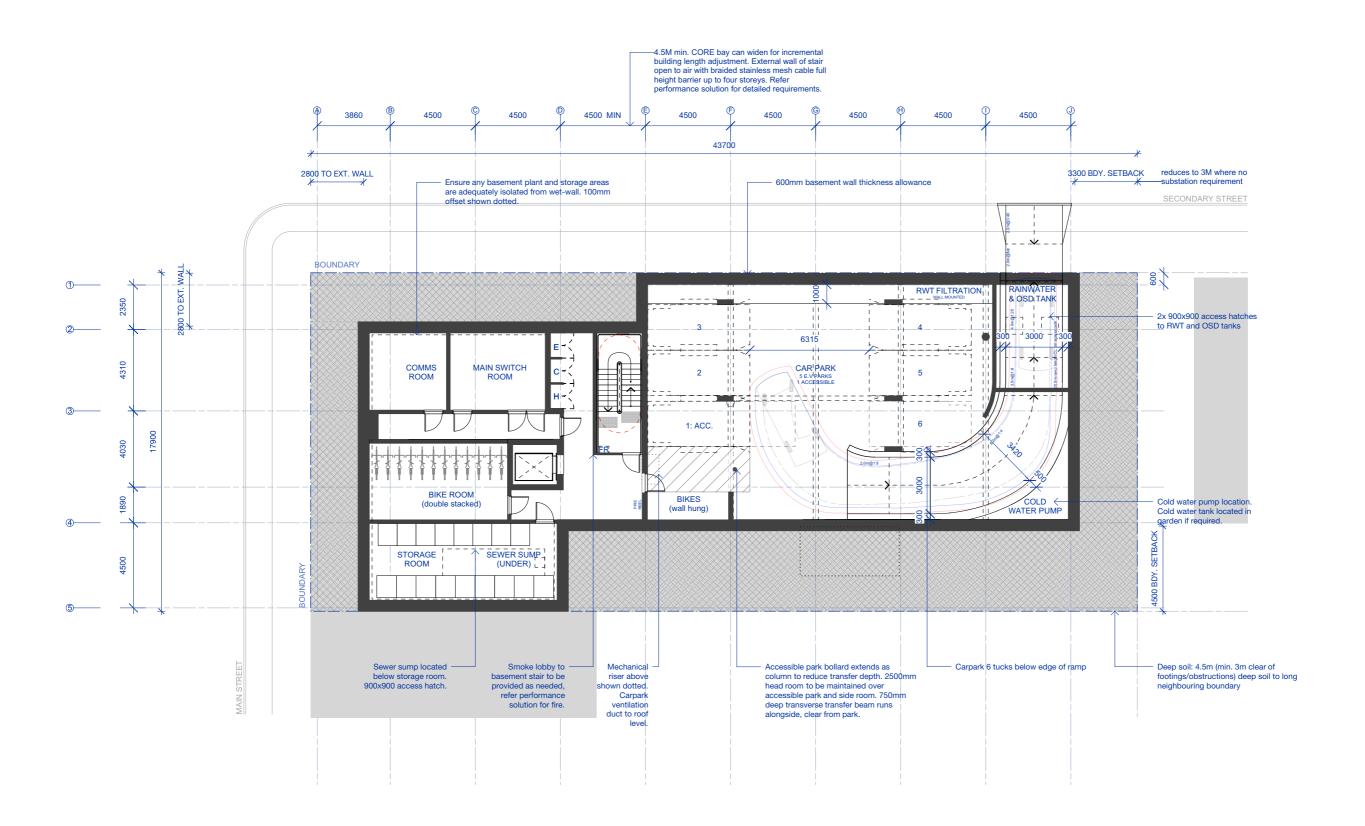



GOVERNMENT NEW SOUTH WALES GOVERNMENT

© State of New South Wales (Department of Planning, Housing and Infrastructure) 2025 Government Architect NSW for New South Wales Department of Planning, Housing and Infrastructure (GANSW) has approved this pattern for inclusion in the Housing Pattern Book. This Pattern is an indicative design for planning application purposes and is not suitable for construction. GANSW accepts no responsibility or liability in relation to use of this Pattern or any resulting built outcome. It is the sole responsibility of each Pattern user to make their own enquiries and obtain professional advice in relation to approvals, compliance, and construction of this Pattern. Any use of this Pattern must be in accordance with the <u>Terms and Conditions</u>, which may be retracted or amended by GANSW at any time. Any misuse may be prosecuted.


Rev	Date	Description	
Rev 1	Nov 2025	Pattern Book Issue	



Pattern Code	CLA02
Name	Corner Lot Apartments 02 by Spacecraft Architects

Drawing No. A-310-1

Name **BASEMENT PLAN**

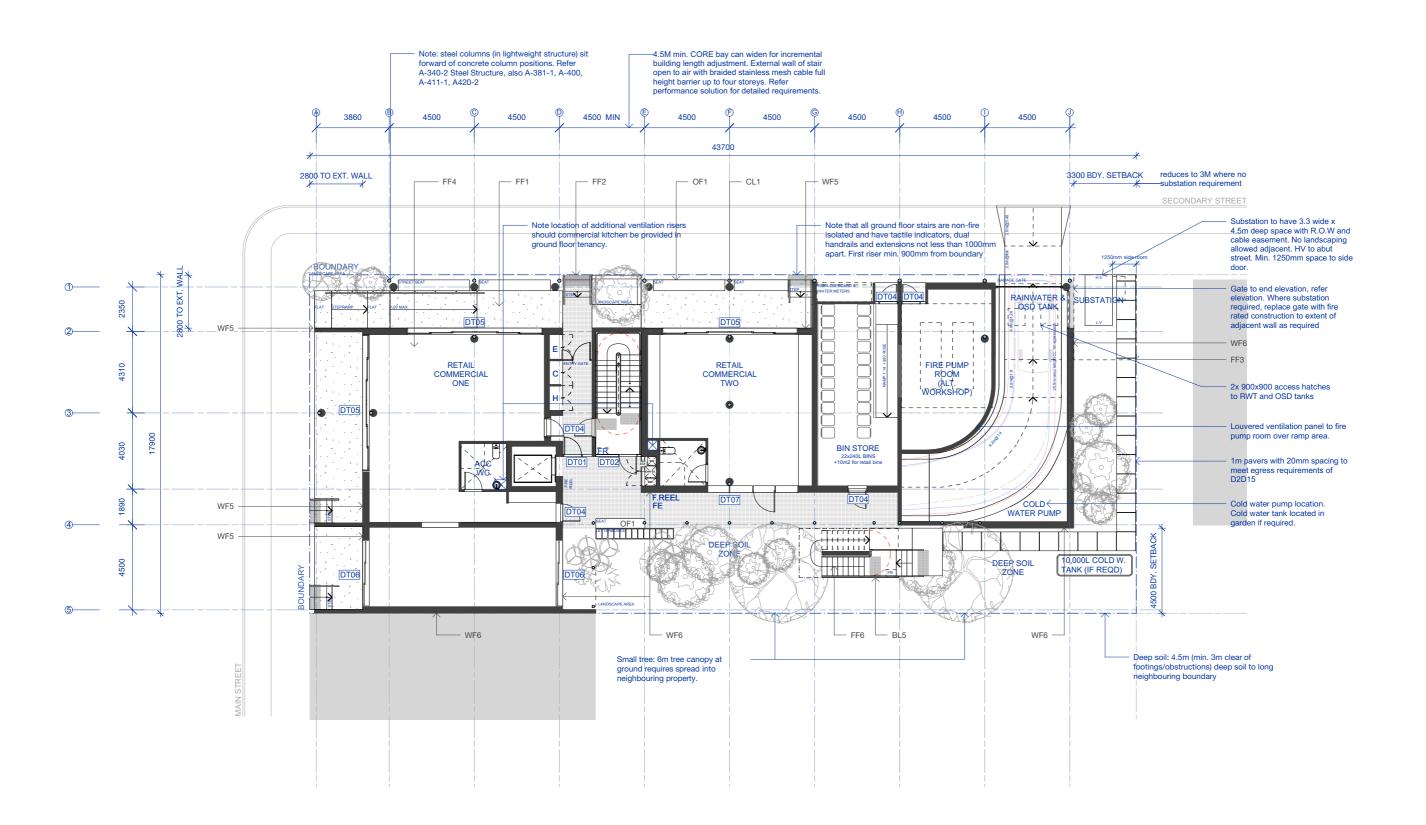

Description

Rev 1 Nov 2025 Pattern Book Issue




GOVERNMENT
ARCHITECT
NEW SOUTH WALES
GOVERNMENT

© State of New South Wales (Department of Planning, Housing and Infrastructure) 2025 Government Architect NSW for New South Wales Department of Planning, Housing and Infrastructure (GANSW) has approved this pattern for inclusion in the Housing Pattern Book. This Pattern is an indicative design for planning application purposes and is not suitable for construction. GANSW accepts no responsibility or liability in relation to use of this Pattern or any resulting built outcome. It is the sole responsibility of each Pattern user to make their own enquiries and obtain professional advice in relation to approvals, compliance, and construction of this Pattern. Any use of this Pattern must be in accordance with the Terms and Conditions, which may be retracted or amended by GANSW at any time. Any misuse may be prosecuted.

Pattern Code	CLA02
Name	Corner Lot Apartments 02 by Spacecraft Architects

Drawing No. A-311-1
Name GROUNI

GROUND FLOOR -BASEMENT | RETAIL

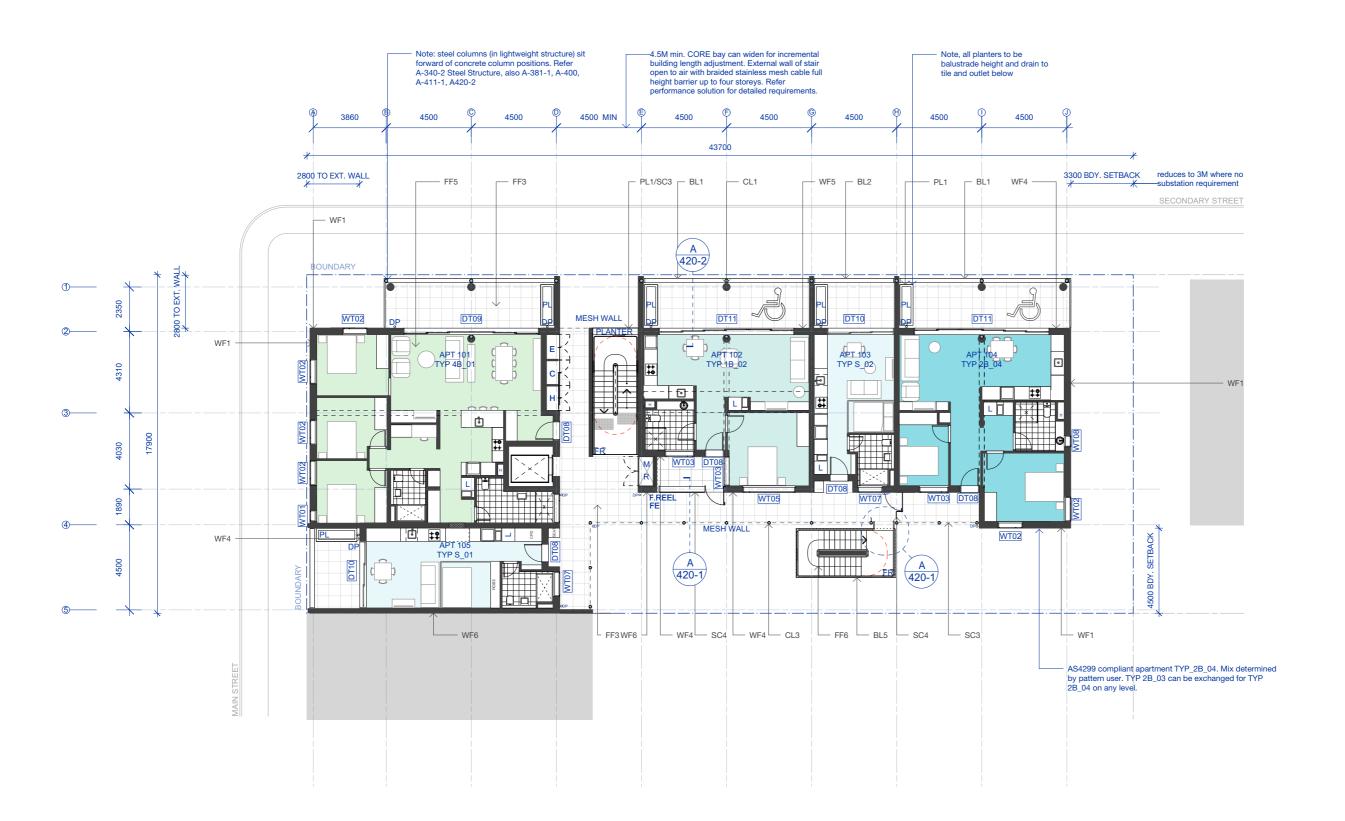



GOVERNMENT NEW SOUTH WALES GOVERNMENT

© State of New South Wales (Department of Planning, Housing and Infrastructure) 2025 Government Architect NSW for New South Wales Department of Planning, Housing and Infrastructure (GANSW) has approved this pattern for inclusion in the Housing Pattern Book. This Pattern is an indicative design for planning application purposes and is not suitable for construction. GANSW accepts no responsibility or liability in relation to use of this Pattern or any resulting built outcome. It is the sole responsibility of each Pattern user to make their own enquiries and obtain professional advice in relation to approvals, compliance, and construction of this Pattern. Any use of this Pattern must be in accordance with the <u>Terms and Conditions</u>, which may be retracted or amended by GANSW at any time. Any misuse may be prosecuted.


Rev	Date	Description	
Rev 1	Nov 2025	Pattern Book Issue	



Pattern Code CLA02 Corner Lot Apartments 02 Name by Spacecraft Architects

Drawing No. A-312-1

Name FIRST FLOOR PLAN

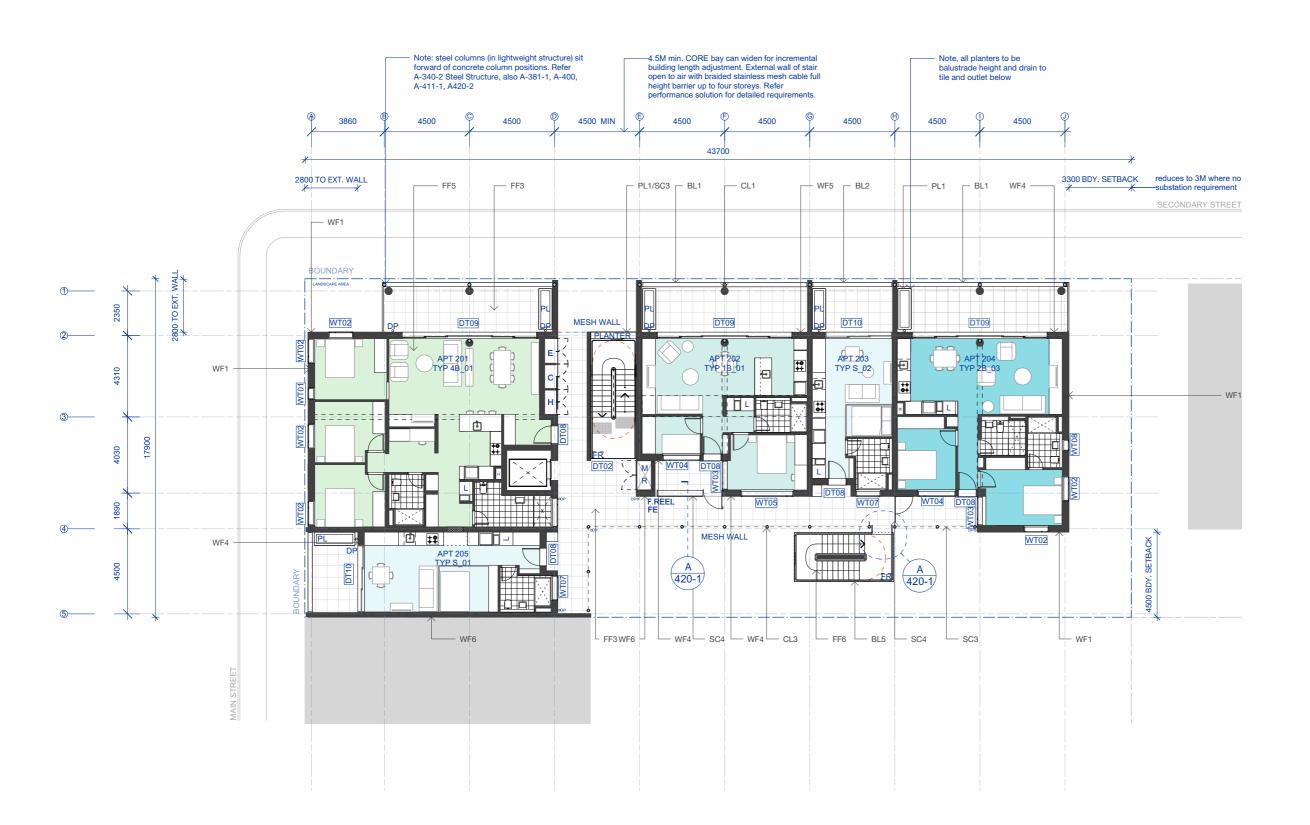



GOVERNMENT NEW SOUTH WALES GOVERNMENT


© State of New South Wales (Department of Planning, Housing and Infrastructure) 2025 Government Architect NSW for New South Wales Department of Planning, Housing and Infrastructure (GANSW) has approved this pattern for inclusion in the Housing Pattern Book. This Pattern is an indicative design for planning application purposes and is not suitable for construction. GANSW accepts no responsibility or liability in relation to use of this Pattern or any resulting built outcome. It is the sole responsibility of each Pattern user to make their own enquiries and obtain professional advice in relation to approvals, compliance, and construction of this Pattern. Any use of this Pattern must be in accordance with the <u>Terms and Conditions</u>, which may be retracted or amended by GANSW at any time. Any misuse may be prosecuted.

Rev	Date	Description	
Rev 1	Nov 2025	Pattern Book Issue	
			—



Pattern Code CLA02 Corner Lot Apartments 02 by Spacecraft Architects

Drawing No. A-313-1 Name SECOND FLOOR PLAN

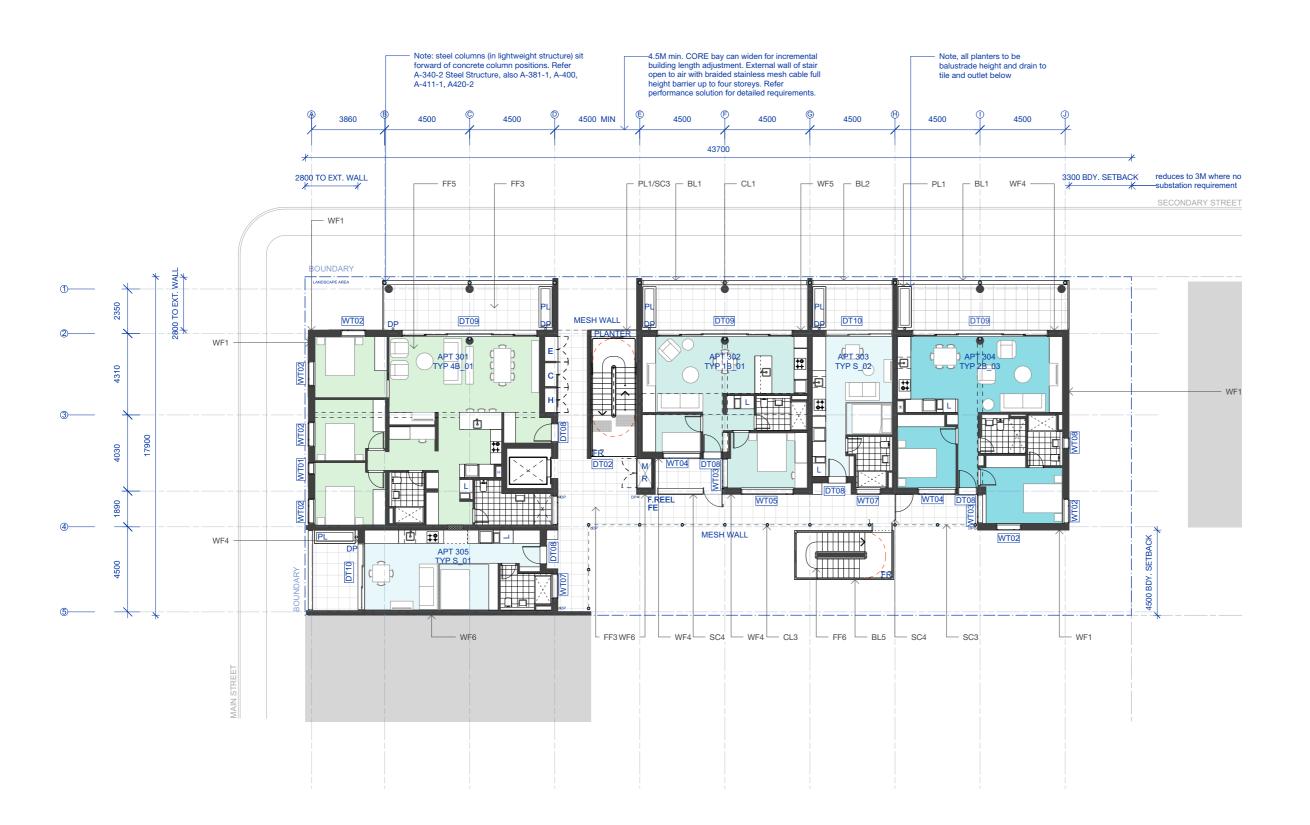

Description

Rev 1 Nov 2025 Pattern Book Issue



GOVERNMENT
ARCHITECT
NEW SOUTH WALES
GOVERNMENT

© State of New South Wales (Department of Planning, Housing and Infrastructure) 2025 Government Architect NSW for New South Wales Department of Planning, Housing and Infrastructure (GANSW) has approved this pattern for inclusion in the Housing Pattern Book. This Pattern is an indicative design for planning application purposes and is not suitable for construction. GANSW accepts no responsibility or liability in relation to use of this Pattern or any resulting built outcome. It is the sole responsibility of each Pattern user to make their own enquiries and obtain professional advice in relation to approvals, compliance, and construction of this Pattern. Any use of this Pattern must be in accordance with the Terms and Conditions, which may be retracted or amended by GANSW at any time. Any misuse may be prosecuted.




Pattern Code CLA02

Name Corner Lot Apartments 02 by Spacecraft Architects

Drawing No. A-314-1

Name THIRD FLOOR PLAN

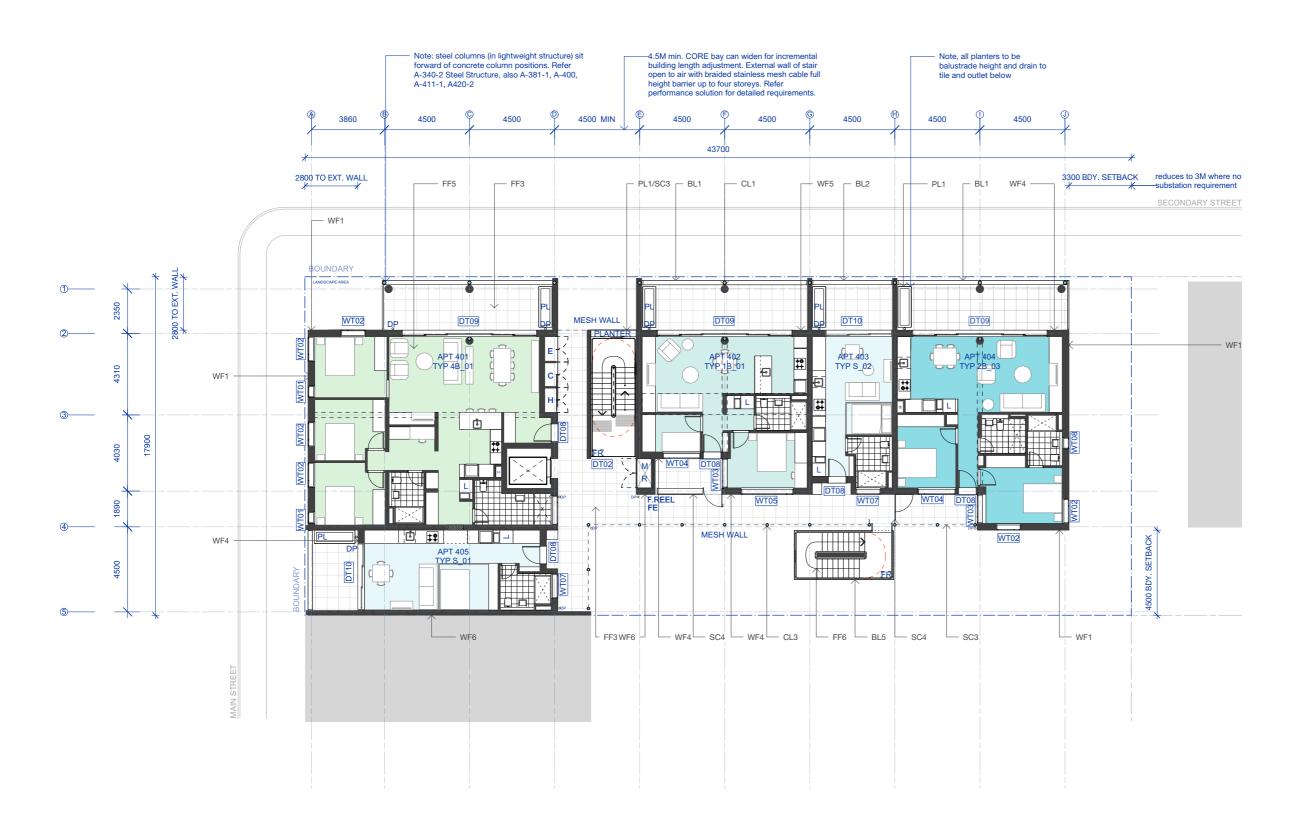

Description

Rev 1 Nov 2025 Pattern Book Issue



GOVERNMENT
ARCHITECT
NEW SOUTH WALES
GOVERNMENT

© State of New South Wales (Department of Planning, Housing and Infrastructure) 2025 Government Architect NSW for New South Wales Department of Planning, Housing and Infrastructure (GANSW) has approved this pattern for inclusion in the Housing Pattern Book. This Pattern is an indicative design for planning application purposes and is not suitable for construction. GANSW accepts no responsibility or liability in relation to use of this Pattern or any resulting built outcome. It is the sole responsibility of each Pattern user to make their own enquiries and obtain professional advice in relation to approvals, compliance, and construction of this Pattern. Any use of this Pattern must be in accordance with the Terms and Conditions, which may be retracted or amended by GANSW at any time. Any misuse may be prosecuted.




Pattern Code CLA02

Name Corner Lot Apartments 02 by Spacecraft Architects

Drawing No. A-314-2


Name FOURTH FLOOR PLAN

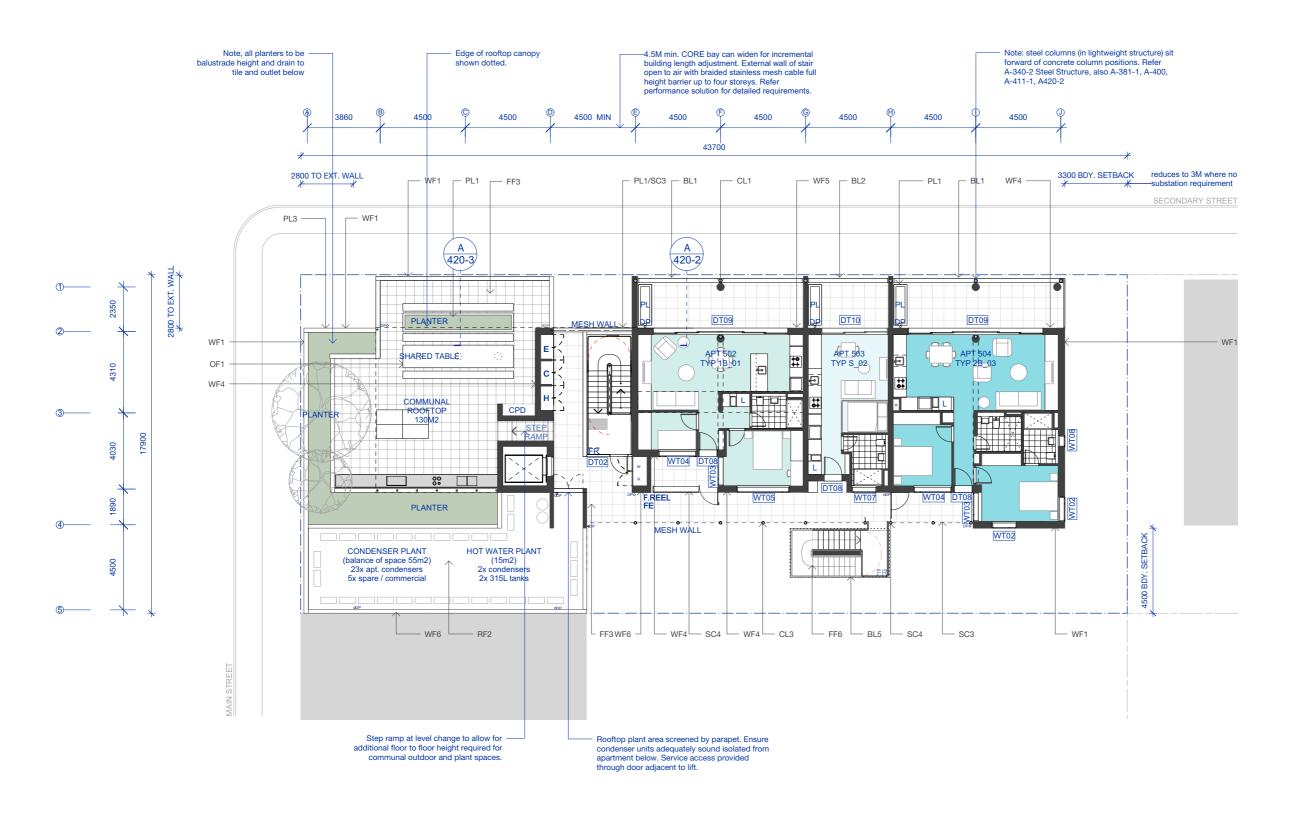



GOVERNMENT NEW SOUTH WALES GOVERNMENT ARCHITECT


© State of New South Wales (Department of Planning, Housing and Infrastructure) 2025 Government Architect NSW for New South Wales Department of Planning, Housing and Infrastructure (GANSW) has approved this pattern for inclusion in the Housing Pattern Book. This Pattern is an indicative design for planning application purposes and is not suitable for construction. GANSW accepts no responsibility or liability in relation to use of this Pattern or any resulting built outcome. It is the sole responsibility of each Pattern user to make their own enquiries and obtain professional advice in relation to approvals, compliance, and construction of this Pattern. Any use of this Pattern must be in accordance with the <u>Terms and Conditions</u>, which may be retracted or amended by GANSW at any time. Any misuse may be prosecuted.

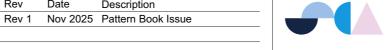

Description

Pattern Code	CLA02
Name	Corner Lot Apartments 02 by Spacecraft Architects

Drawing No. A-316-1 Name FIFTH FLOOR PLAN

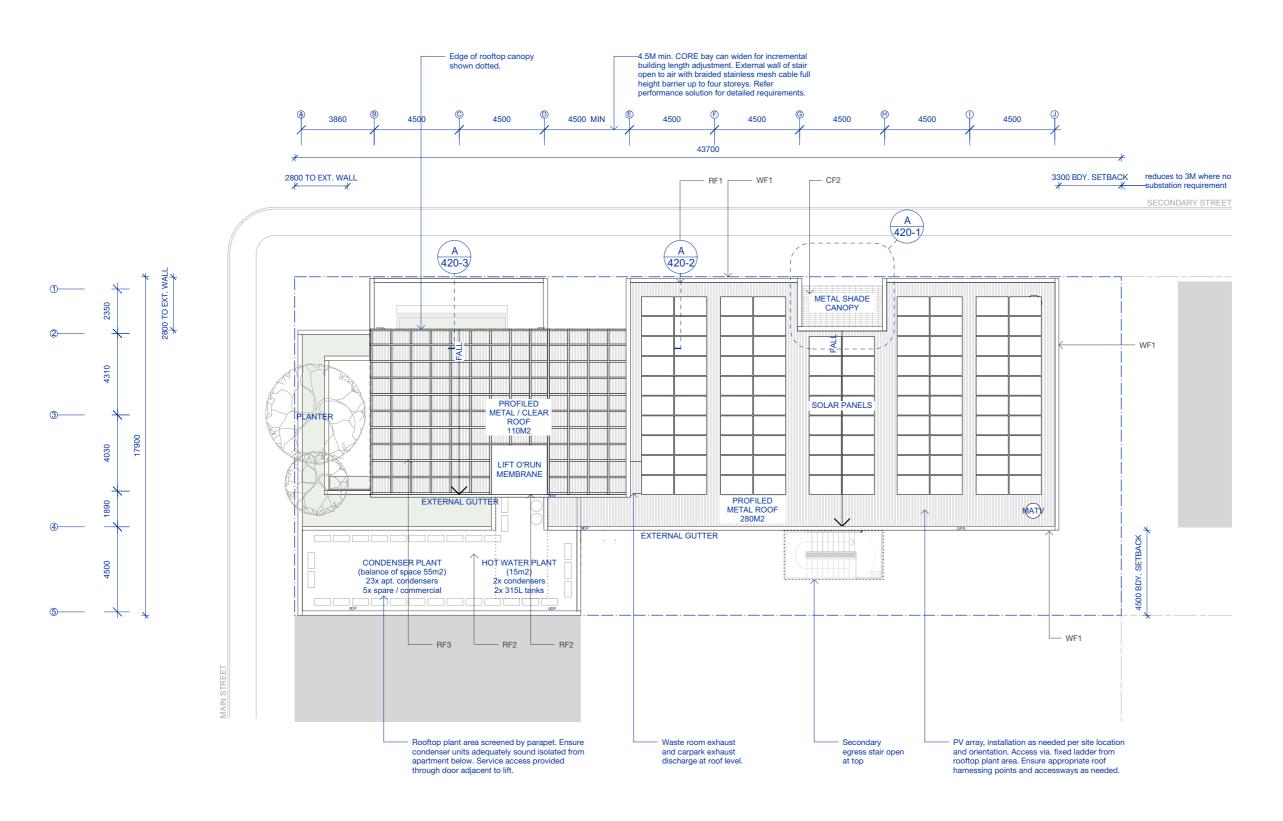

Description

Rev 1 Nov 2025 Pattern Book Issue



GOVERNMENT
ARCHITECT
NEW SOUTH WALES
GOVERNMENT

© State of New South Wales (Department of Planning, Housing and Infrastructure) 2025 Government Architect NSW for New South Wales Department of Planning, Housing and Infrastructure (GANSW) has approved this pattern for inclusion in the Housing Pattern Book. This Pattern is an indicative design for planning application purposes and is not suitable for construction. GANSW accepts no responsibility or liability in relation to use of this Pattern or any resulting built outcome. It is the sole responsibility of each Pattern user to make their own enquiries and obtain professional advice in relation to approvals, compliance, and construction of this Pattern. Any use of this Pattern must be in accordance with the Terms and Conditions, which may be retracted or amended by GANSW at any time. Any misuse may be prosecuted.


Name	Corner Lot Apartn
Pattern Code	CLA02

Corner Lot Apartments 02 by Spacecraft Architects

Drawing No. A-317-2

Name ROOF PLAN - 6 STOREY

ADAPTATION - LENGTHENED BASEMENT

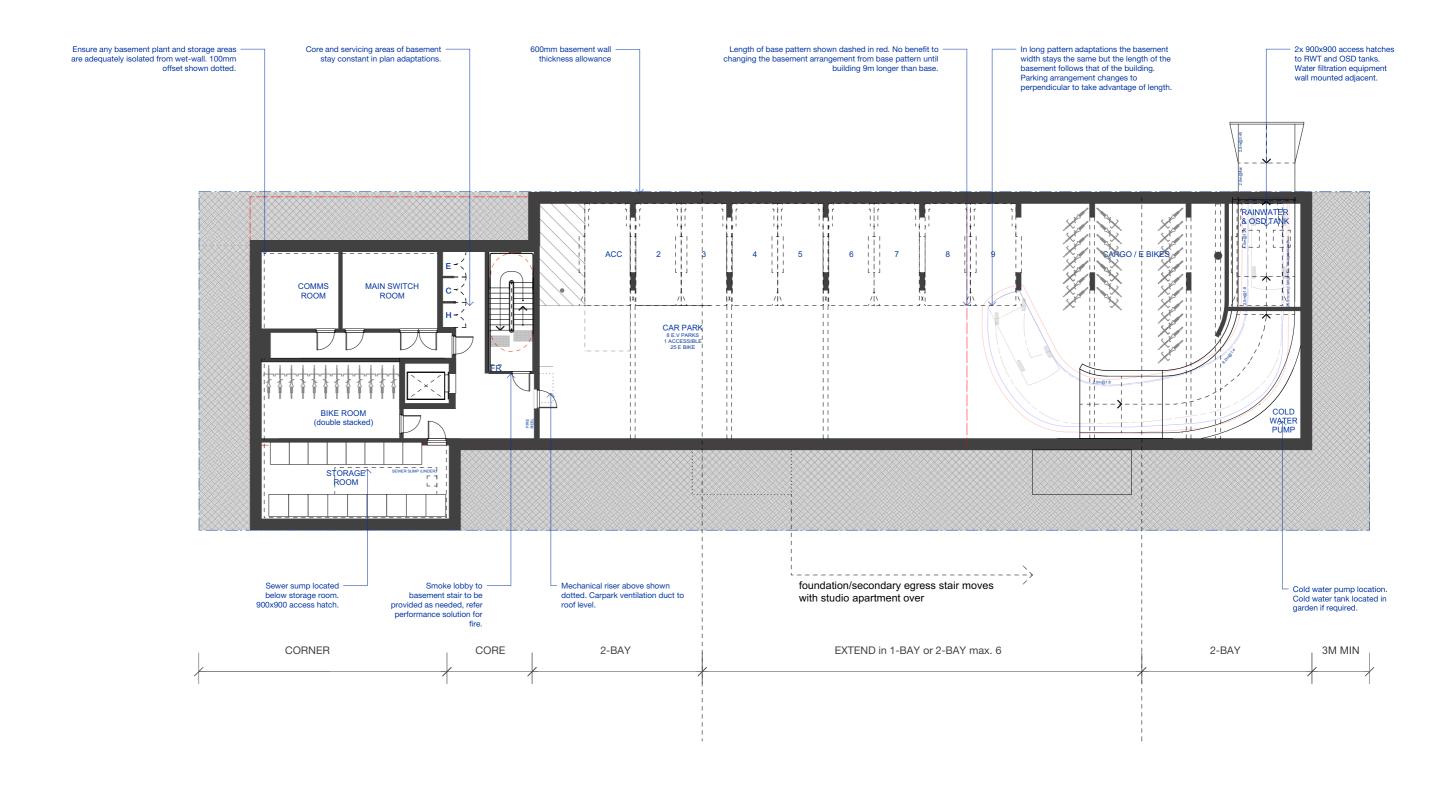

NSW HOUSING PATTERN BOOK

GOVERNMENT NEW SOUTH WALES GOVERNMENT

© State of New South Wales (Department of Planning, Housing and Infrastructure) 2025 Government Architect NSW for New South Wales Department of Planning, Housing and Infrastructure (GANSW) has approved this pattern for inclusion in the Housing Pattern Book. This Pattern is an indicative design for planning application purposes and is not suitable for construction. GANSW accepts no responsibility or liability in relation to use of this Pattern or any resulting built outcome. It is the sole responsibility of each Pattern user to make their own enquiries and obtain professional advice in relation to approvals, compliance, and construction of this Pattern. Any use of this Pattern must be in accordance with the <u>Terms and Conditions</u>, which may be retracted or amended by GANSW at any time. Any misuse may be prosecuted.

Rev	Date	Description	
Rev 1	Nov 2025	Pattern Book Issue	



Pattern Code CLA02


Name

Corner Lot Apartments 02 by Spacecraft Architects

Drawing No. A-340-1

Name ADAPT. BASEMENT LONG

ADAPTATION - STEEL BALCONY STRUCTURE

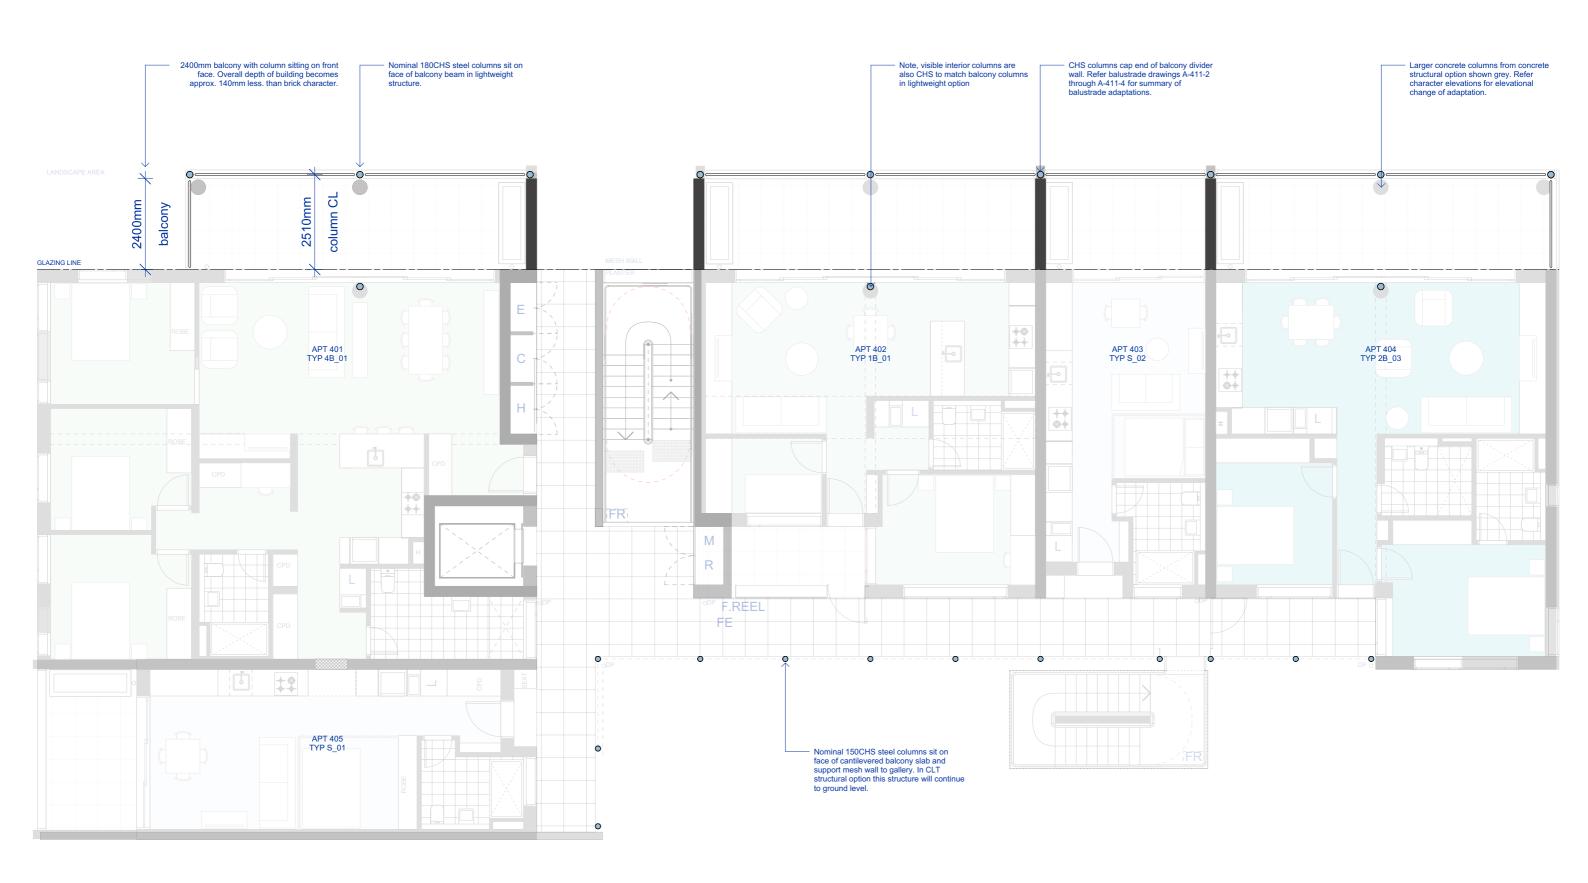

NSW HOUSING PATTERN BOOK

GOVERNMENT NEW SOUTH WALES GOVERNMENT

© State of New South Wales (Department of Planning, Housing and Infrastructure) 2025 Government Architect NSW for New South Wales Department of Planning, Housing and Infrastructure (GANSW) has approved this pattern for inclusion in the Housing Pattern Book. This Pattern is an indicative design for planning application purposes and is not suitable for construction. GANSW accepts no responsibility or liability in relation to use of this Pattern or any resulting built outcome. It is the sole responsibility of each Pattern user to make their own enquiries and obtain professional advice in relation to approvals, compliance, and construction of this Pattern. Any use of this Pattern must be in accordance with the $\underline{\text{Terms and Conditions}}$, which may be retracted or amended by GANSW at any time. Any misuse may be prosecuted.

Date Description	
Nov 2025 Pattern Book Issue	

Rev

Rev 1



Pattern Code CLA02

Corner Lot Apartments 02 Name by Spacecraft Architects


Drawing No.

Name

ADAPT. STEEL STRUCTURE

A-340-2

ADAPTATION - RESIDENTIAL GROUND FLOOR W/ BASEMENT

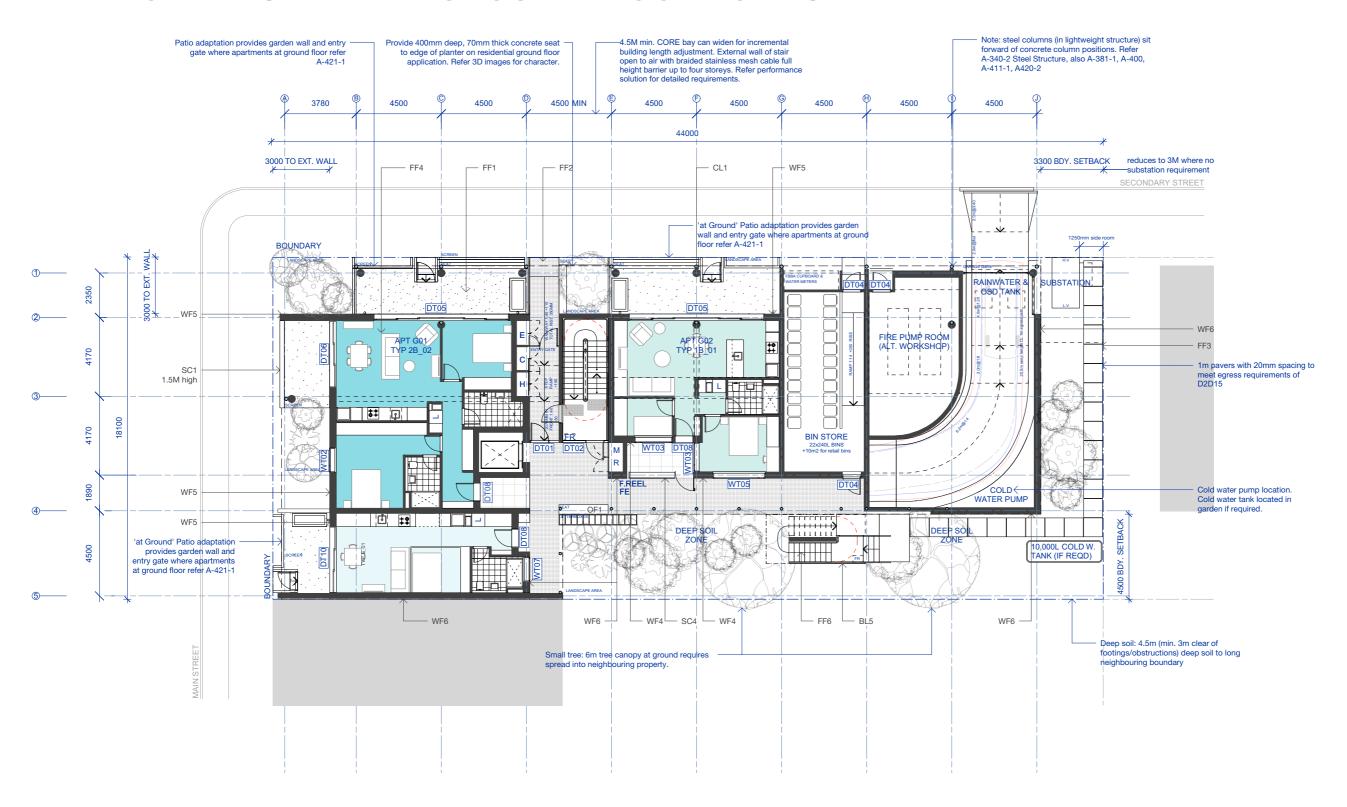

Date

Description

Nov 2025 Pattern Book Issue



GOVERNMENT
ARCHITECT
NEW SOUTH WALES
GOVERNMENT

© State of New South Wales (Department of Planning, Housing and Infrastructure) 2025 Government Architect NSW for New South Wales Department of Planning, Housing and Infrastructure (GANSW) has approved this pattern for inclusion in the Housing Pattern Book. This Pattern is an indicative design for planning application purposes and is not suitable for construction. GANSW accepts no responsibility or liability in relation to use of this Pattern or any resulting built outcome. It is the sole responsibility of each Pattern user to make their own enquiries and obtain professional advice in relation to approvals, compliance, and construction of this Pattern. Any use of this Pattern must be in accordance with the Terms and Conditions, which may be retracted or amended by GANSW at any time. Any misuse may be prosecuted.

Pattern Code CLA02

Name Corner L

Corner Lot Apartments 02
by Spacecraft Architects


Drawing No. A-341-1

Name ALT. GROUND FLOOR - RESIDENTIAL W/

Scale

BASEMENT 1:200@A3

ADAPTATION - RETAIL GROUND FLOOR ON GRADE PARKING

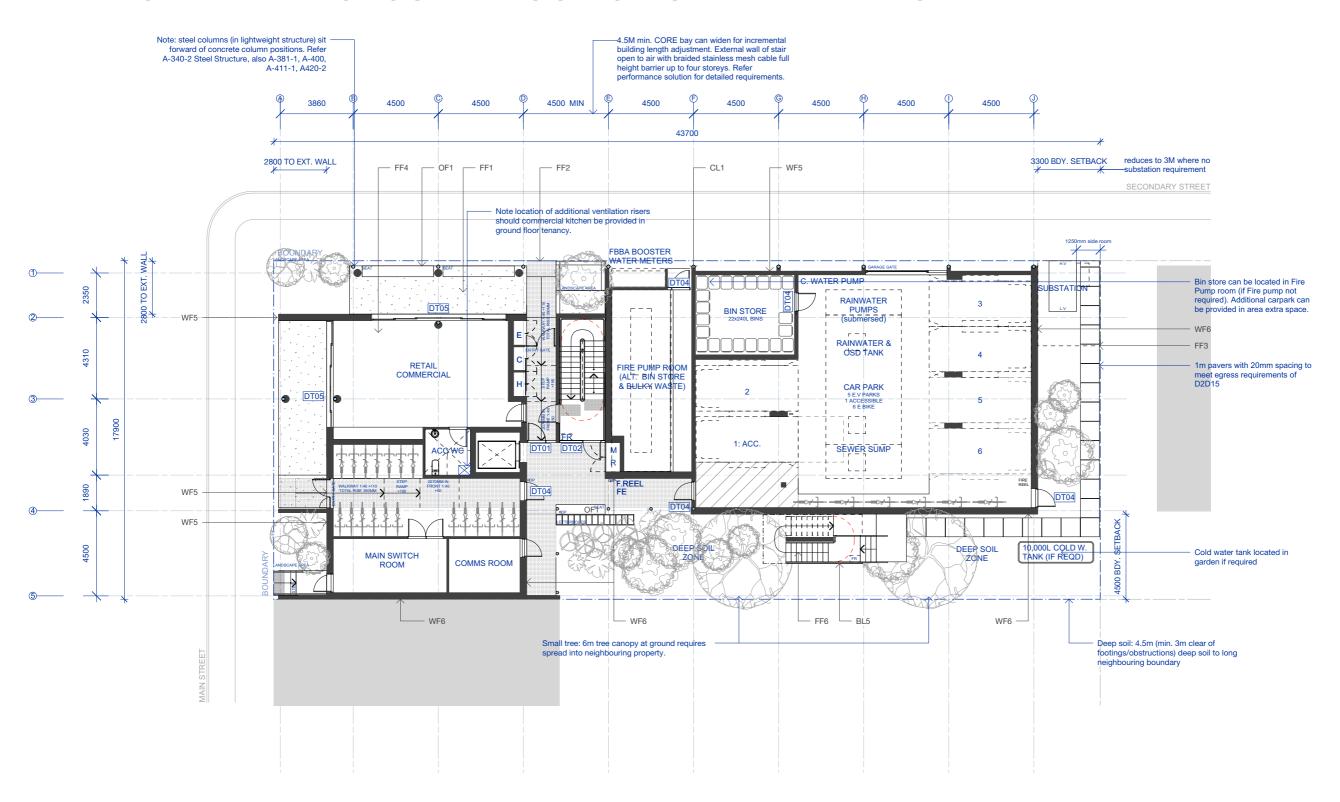

Rev

Rev 1



GOVERNMENT NEW SOUTH WALES GOVERNMENT ARCHITECT

© State of New South Wales (Department of Planning, Housing and Infrastructure) 2025 Government Architect NSW for New South Wales Department of Planning, Housing and Infrastructure (GANSW) has approved this pattern for inclusion in the Housing Pattern Book. This Pattern is an indicative design for planning application purposes and is not suitable for construction. GANSW accepts no responsibility or liability in relation to use of this Pattern or any resulting built outcome. It is the sole responsibility of each Pattern user to make their own enquiries and obtain professional advice in relation to approvals, compliance, and construction of this Pattern. Any use of this Pattern must be in accordance with the Terms and Conditions, which may be retracted or amended by GANSW at any time. Any misuse may be prosecuted.




Pattern Code CLA02 Name **Corner Lot Apartments 02** by Spacecraft Architects

Drawing No. A-341-2

Name ALT. GROUND FLOOR - ON-GRADE

ADAPTATION - COMMUNAL TERRACE AT ROOF LEVEL

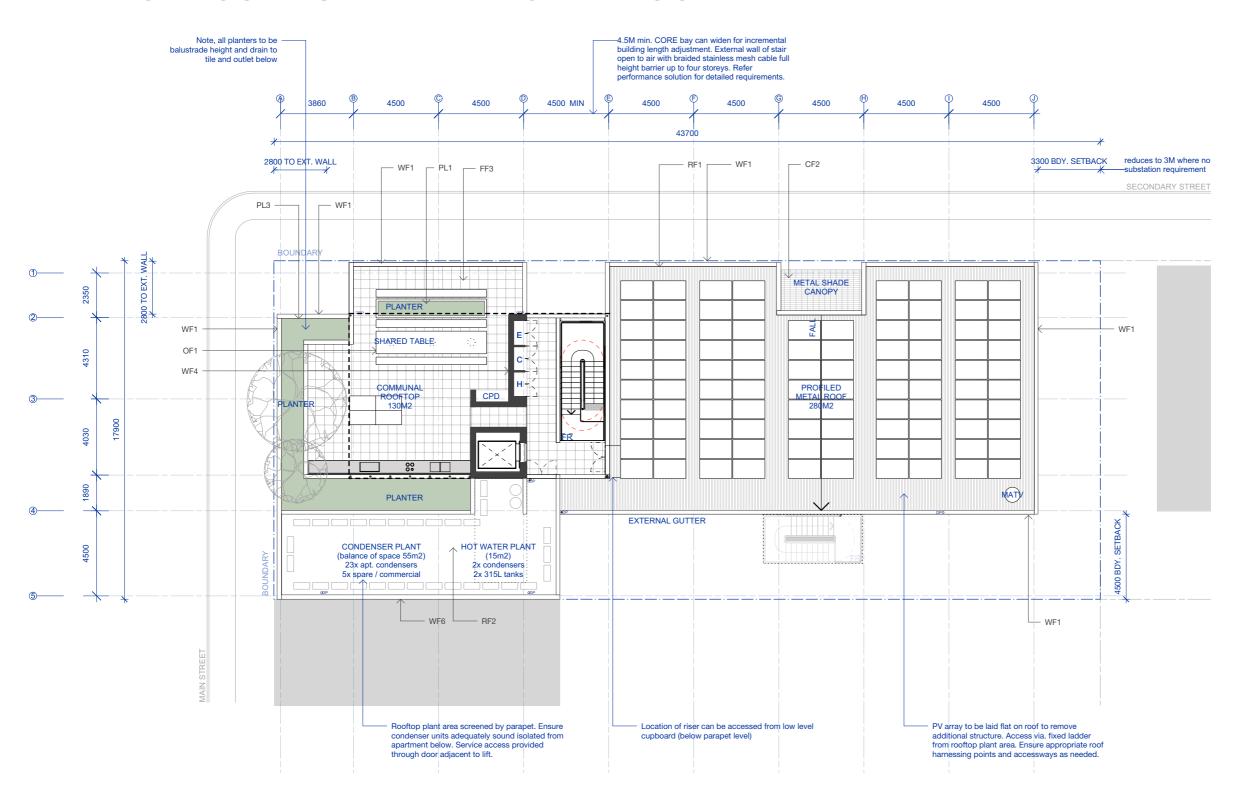



GOVERNMENT NEW SOUTH WALES GOVERNMENT ARCHITECT

© State of New South Wales (Department of Planning, Housing and Infrastructure) 2025 Government Architect NSW for New South Wales Department of Planning, Housing and Infrastructure (GANSW) has approved this pattern for inclusion in the Housing Pattern Book. This Pattern is an indicative design for planning application purposes and is not suitable for construction. GANSW accepts no responsibility or liability in relation to use of this Pattern or any resulting built outcome. It is the sole responsibility of each Pattern user to make their own enquiries and obtain professional advice in relation to approvals, compliance, and construction of this Pattern. Any use of this Pattern must be in accordance with the Terms and Conditions, which may be retracted or amended by GANSW at any time. Any misuse may be prosecuted.

Rev	Date	Description	
Rev 1	Nov 2025	Pattern Book Issue	



Pattern Code CLA02

Name

Corner Lot Apartments 02 by Spacecraft Architects


Drawing No. A-342-1

Name ADAPT. FOURTH FLOOR PLAN - (4

> STOREY) 1:200@A3

Scale

ADAPTATION - ROOF PLAN WHERE COMMUNAL TERRACE AT ROOF LEVEL

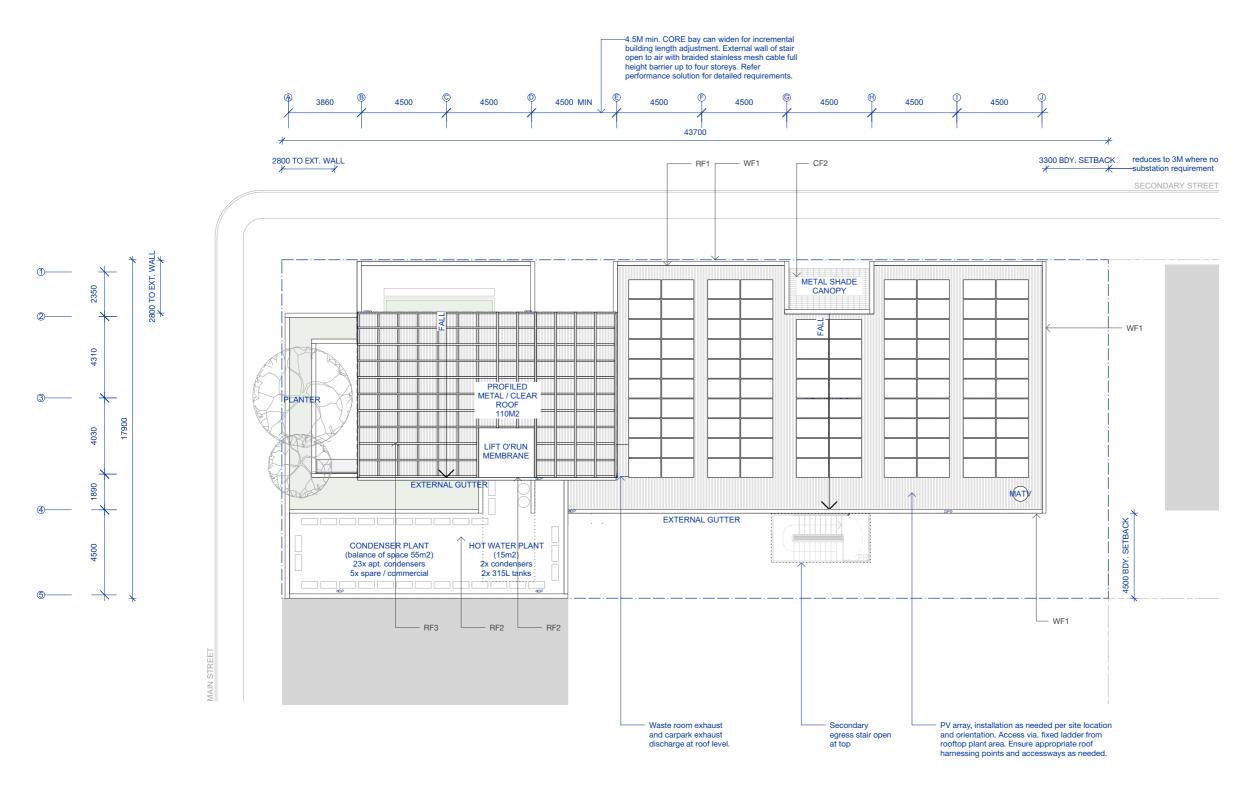

NSW HOUSING PATTERN BOOK

GOVERNMENT NEW SOUTH WALES GOVERNMENT

© State of New South Wales (Department of Planning, Housing and Infrastructure) 2025 Government Architect NSW for New South Wales Department of Planning, Housing and Infrastructure (GANSW) has approved this pattern for inclusion in the Housing Pattern Book. This Pattern is an indicative design for planning application purposes and is not suitable for construction. GANSW accepts no responsibility or liability in relation to use of this Pattern or any resulting built outcome. It is the sole responsibility of each Pattern user to make their own enquiries and obtain professional advice in relation to approvals, compliance, and construction of this Pattern. Any use of this Pattern must be in accordance with the Terms and Conditions, which may be retracted or amended by GANSW at any time. Any misuse may be prosecuted.

Rev	Date	Description	
Rev 1	Nov 2025	Pattern Book Issue	

Name

Pattern Code CLA02

Corner Lot Apartments 02 by Spacecraft Architects

Drawing No.

Name

Scale

A-342-2 ADAPT. ROOF PLAN -

COMMMUNAL AT ROOF

1:200@A3

Elevations and sections





SECTION A

NSW HOUSING PATTERN BOOK

GOVERNMENT

© State of New South Wales (Department of Planning, Housing and Infrastructure) 2025 Government Architect NSW for New South Wales Department of Planning, Housing and Infrastructure (GANSW) has approved this pattern for inclusion in the Housing Pattern Book. This Pattern is an indicative design for planning application purposes and is not suitable for construction. GANSW accepts no responsibility or liability in relation to use of this Pattern or any resulting built outcome. It is the sole responsibility of each Pattern user to make their own enquiries and obtain professional advice in relation to approvals, compliance, and construction ARCHITECT
NEW SOUTH WALES

Of this Pattern. Any use of this Pattern must be in accordance with the Terms and Conditions, which may be retracted or amended by GANSW at any time. Any misuse may be prosecuted.

Date	Description		
Nov 2025	Pattern Book Issue		



Pattern Code CLA02 Corner Lot Apartments 02 by Spacecraft Architects

Name

Drawing No.

A-350-1

SECTION A - 6 STOREY






GOVERNMENT ARCHITECT

© State of New South Wales (Department of Planning, Housing and Infrastructure) 2025 Government Architect NSW for New South Wales Department of Planning, Housing and Infrastructure (GANSW) has approved this pattern for inclusion in the Housing Pattern Book. This Pattern is an indicative design for planning application purposes and is not suitable for construction. GANSW accepts no responsibility or liability in relation to use of this Pattern or any resulting built outcome. It is the sole responsibility of each Pattern user to make their own enquiries and obtain professional advice in relation to approvals, compliance, and construction ARCHITECT
NEW SOUTH WALES

of this Pattern. Any use of this Pattern must be in accordance with the Terms and Conditions, which may be retracted or amended by GANSW at any time. Any misuse may be prosecuted.

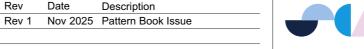




Pattern Code CLA02

Corner Lot Apartments 02 by Spacecraft Architects

Drawing No. A-350-2

Name SECTION B - 6 STOREY

H G F

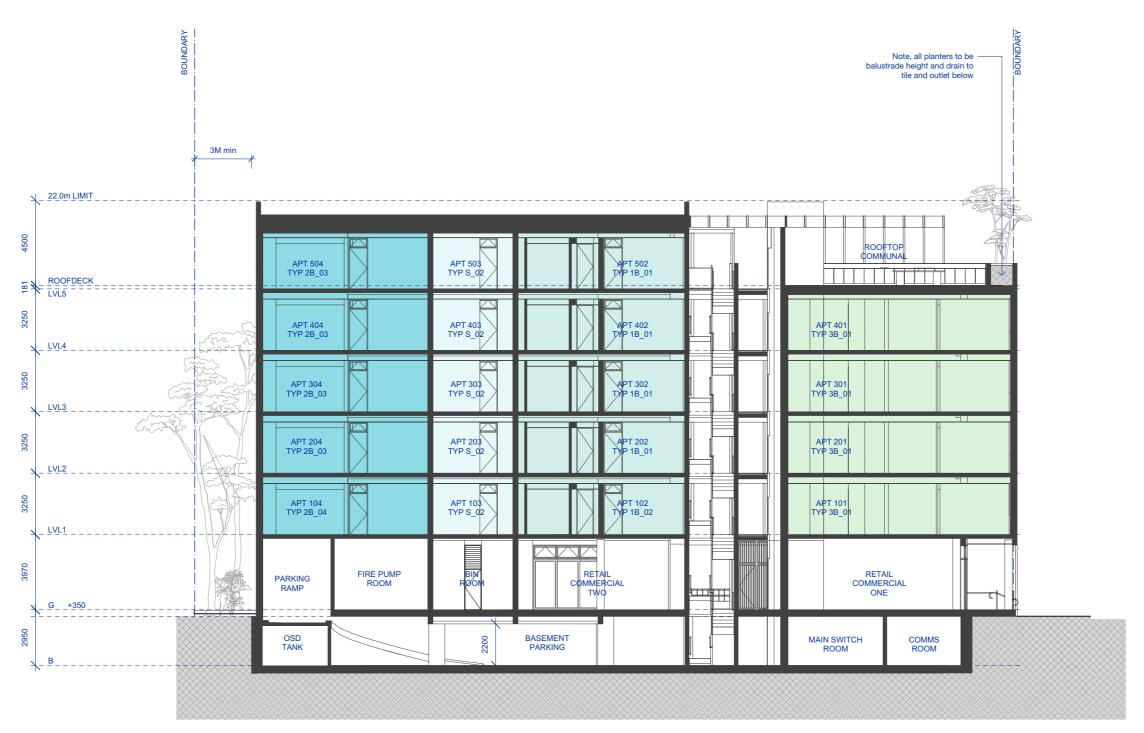

Description

Rev 1 Nov 2025 Pattern Book Issue



NSW HOUSING PATTERN BOOK

GOVERNMENT ARCHITECT NEW SOUTH WALES

© State of New South Wales (Department of Planning, Housing and Infrastructure) 2025 Government Architect NSW for New South Wales Department of Planning, Housing and Infrastructure (GANSW) has approved this pattern for inclusion in the Housing Pattern Book. This Pattern is an indicative design for planning application purposes and is not suitable for construction. GANSW accepts no responsibility or liability in relation to use of this Pattern or any resulting built outcome. It is the sole responsibility of each Pattern user to make their own enquiries and obtain professional advice in relation to approvals, compliance, and construction of this Pattern. Any use of this Pattern must be in accordance with the Terms and Conditions, which may be retracted or amended by GANSW at any time. Any misuse may be prosecuted.




Pattern Code CLA02

Name Corner Lot Apartments 02 by Spacecraft Architects

Drawing No. A-350-3

Name SECTION C - 6 STOREY

H G F

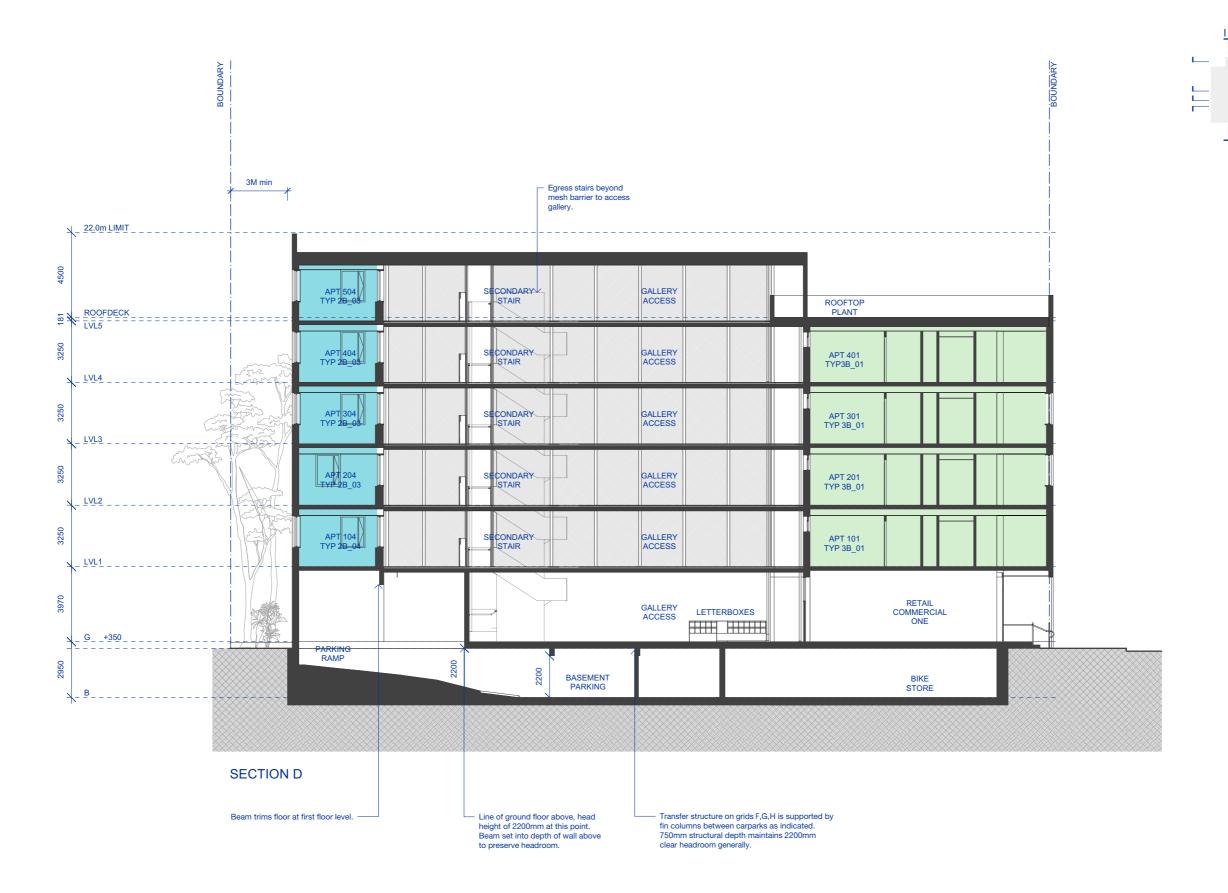

Description

Rev 1 Nov 2025 Pattern Book Issue



GOVERNMENT ARCHITECT

© State of New South Wales (Department of Planning, Housing and Infrastructure) 2025 Government Architect NSW for New South Wales Department of Planning, Housing and Infrastructure (GANSW) has approved this pattern for inclusion in the Housing Pattern Book. This Pattern is an indicative design for planning application purposes and is not suitable for construction. GANSW accepts no responsibility or liability in relation to use of this Pattern or any resulting built outcome. It is the sole responsibility of each Pattern user to make their own enquiries and obtain professional advice in relation to approvals, compliance, and construction ARCHITECT
NEW SOUTH WALES

of this Pattern. Any use of this Pattern must be in accordance with the Terms and Conditions, which may be retracted or amended by GANSW at any time. Any misuse may be prosecuted.




Pattern Code CLA02

Corner Lot Apartments 02 by Spacecraft Architects

Drawing No. A-350-4

Name SECTION D-STOREY


H G F

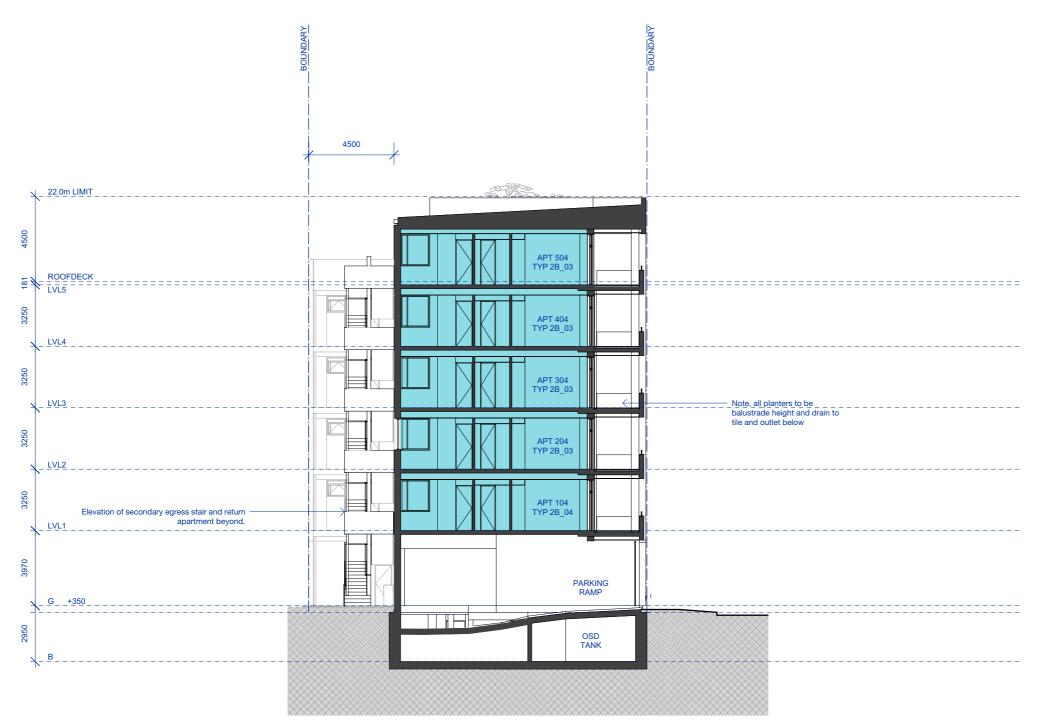



SECTION E

GOVERNMENT

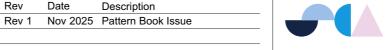


Pattern Code	CLA02

Name Corner Lot Apartments 02 by Spacecraft Architects

Drawing No. A-350-5

Name SECTION E - 6 STOREY

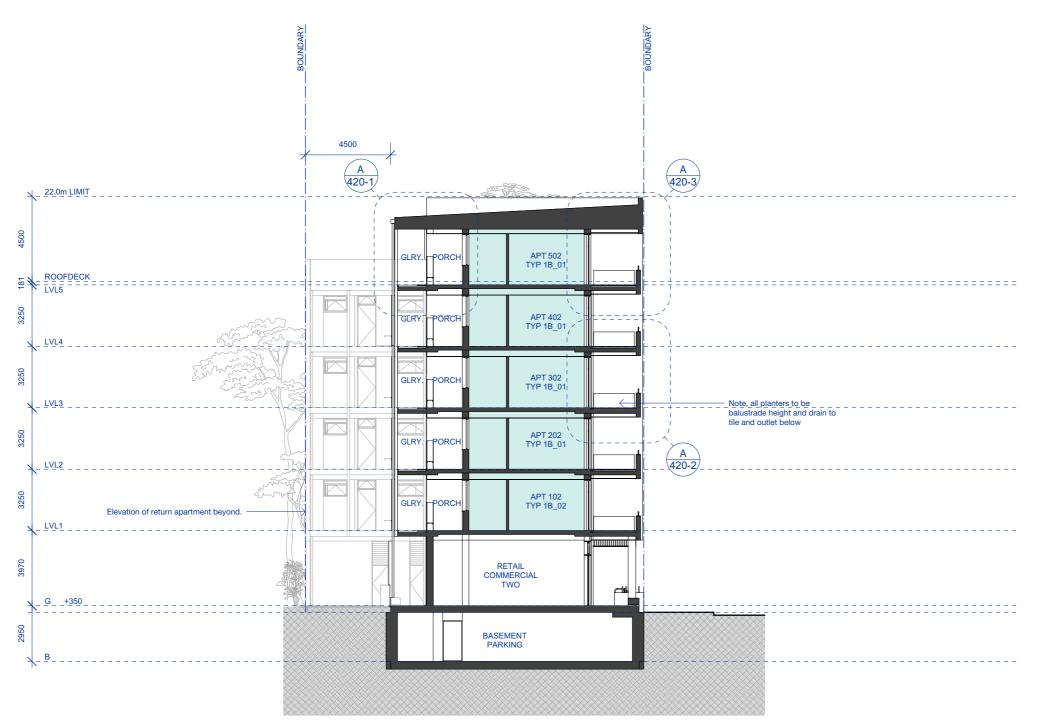



SECTION F

NSW HOUSING PATTERN BOOK

GOVERNMENT ARCHITECT NEW SOUTH WALES GOVERNMENT

© State of New South Wales (Department of Planning, Housing and Infrastructure) 2025 Government Architect NSW for New South Wales Department of Planning, Housing and Infrastructure (GANSW) has approved this pattern for inclusion in the Housing Pattern Book. This Pattern is an indicative design for planning application purposes and is not suitable for construction. GANSW accepts no responsibility or liability in relation to use of this Pattern or any resulting built outcome. It is the sole responsibility of each Pattern user to make their own enquiries and obtain professional advice in relation to approvals, compliance, and construction of this Pattern. Any use of this Pattern must be in accordance with the <u>Terms and Conditions</u>, which may be retracted or amended by GANSW at any time. Any misuse may be prosecuted.

Rev	Date	Description			
Rev 1	Nov 2025	Pattern Book Issue			
-					




Pattern Code CLA02

Corner Lot Apartments 02 by Spacecraft Architects

Drawing No. A-350-6

Name SECTION F - 6 STOREY

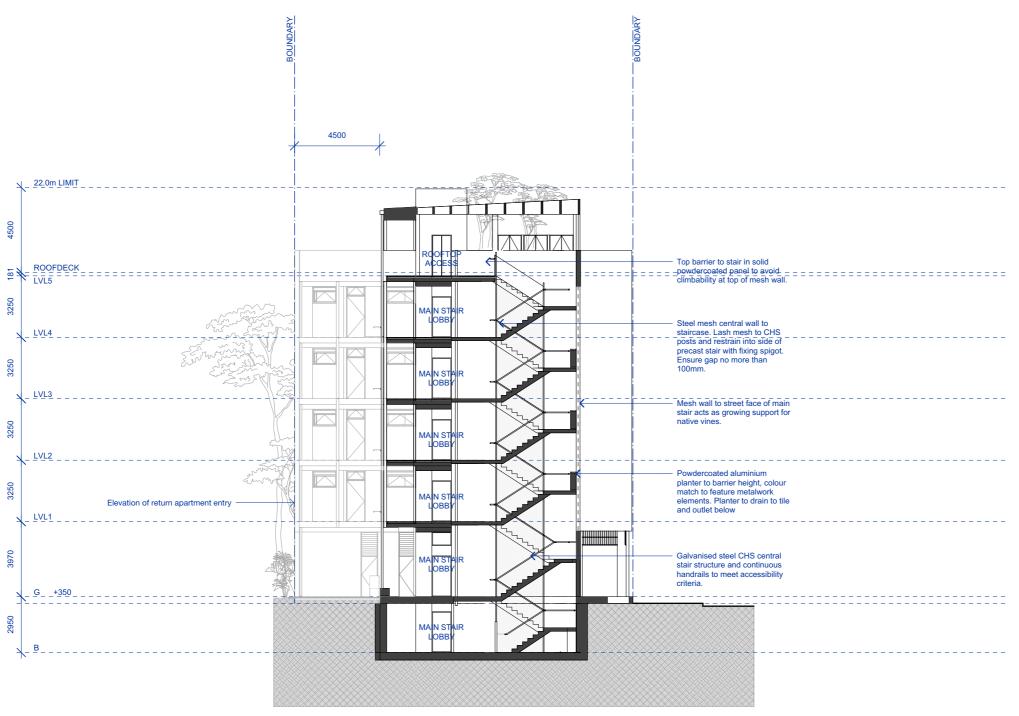



SECTION G

GOVERNMENT NEW SOUTH WALES GOVERNMENT






Pattern Code CLA02

Corner Lot Apartments 02 by Spacecraft Architects

Drawing No. A-350-7

Name SECTION G - 6 **STOREY**

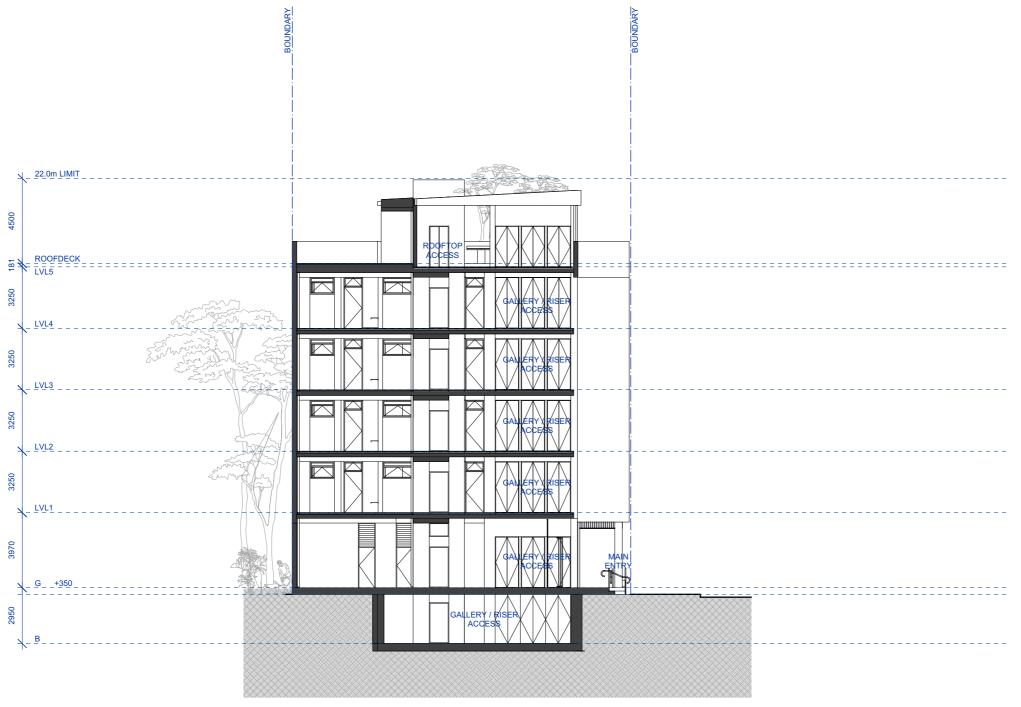



SECTION H

GOVERNMENT
ARCHITECT
NEW SOUTH WALES
GOVERNMENT

© State of New South Wales (Department of Planning, Housing and Infrastructure) 2025 Government Architect NSW for New South Wales Department of Planning, Housing and Infrastructure (GANSW) has approved this pattern for inclusion in the Housing Pattern Book. This Pattern is an indicative design for planning application purposes and is not suitable for construction. GANSW accepts no responsibility or liability in relation to use of this Pattern or any resulting built outcome. It is the sole responsibility of each Pattern user to make their own enquiries and obtain professional advice in relation to approvals, compliance, and construction of this Pattern. Any use of this Pattern must be in accordance with the <u>Terms and Conditions</u>, which may be retracted or amended by GANSW at any time. Any misuse may be prosecuted.

	Date	Description	
1	Nov 2025	Pattern Book Issue	




Pattern Code CLA02

Corner Lot Apartments 02 by Spacecraft Architects

Drawing No. A-350-8

Name SECTION H - 6 STOREY

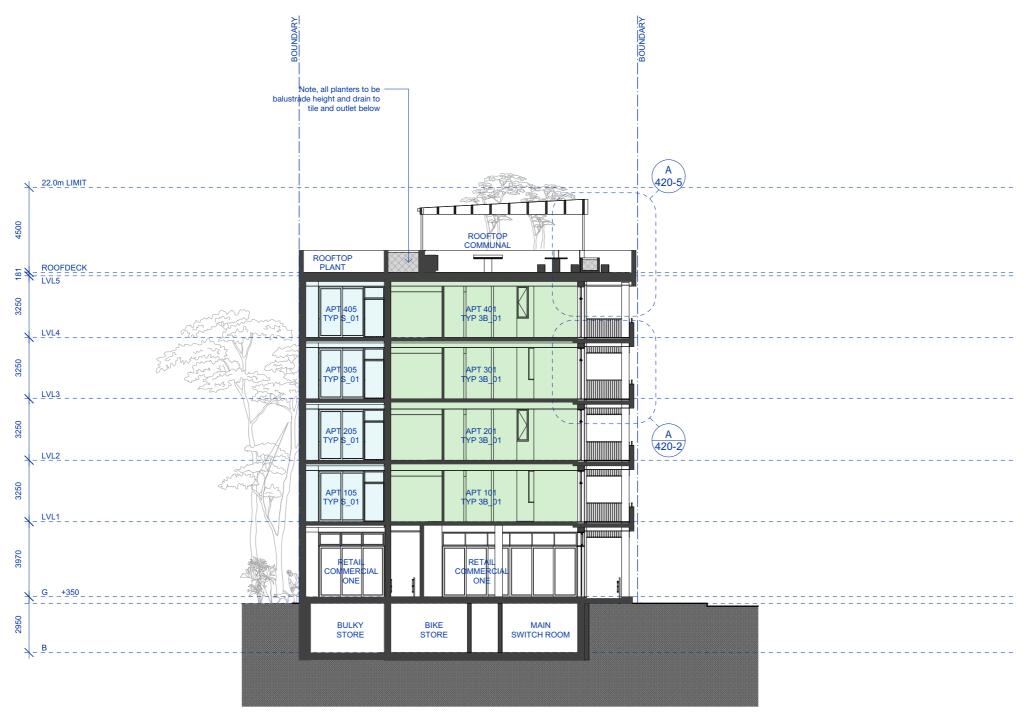



SECTION I

GOVERNMENT NEW SOUTH WALES GOVERNMENT ARCHITECT

© State of New South Wales (Department of Planning, Housing and Infrastructure) 2025 Government Architect NSW for New South Wales Department of Planning, Housing and Infrastructure (GANSW) has approved this pattern for inclusion in the Housing Pattern Book. This Pattern is an indicative design for planning application purposes and is not suitable for construction. GANSW accepts no responsibility or liability in relation to use of this Pattern or any resulting built outcome. It is the sole responsibility of each Pattern user to make their own enquiries and obtain professional advice in relation to approvals, compliance, and construction of this Pattern. Any use of this Pattern must be in accordance with the <u>Terms and Conditions</u>, which may be retracted or amended by GANSW at any time. Any misuse may be prosecuted.


Date	Description	
Nov 2025	Pattern Book Issue	



Pattern Code	CLA02
Name	Corner Lot Apartments 02 by Spacecraft Architects

Drawing No. A-350-9

Name SECTION I - 6 STOREY

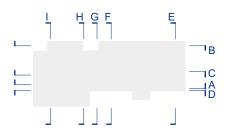



SECTION A

NSW HOUSING PATTERN BOOK

GOVERNMENT

© State of New South Wales (Department of Planning, Housing and Infrastructure) 2025 Government Architect NSW for New South Wales Department of Planning, Housing and Infrastructure (GANSW) has approved this pattern for inclusion in the Housing Pattern Book. This Pattern is an indicative design for planning application purposes and is not suitable for construction. GANSW accepts no responsibility or liability in relation to use of this Pattern or any resulting built outcome. It is the sole responsibility of each Pattern user to make their own enquiries and obtain professional advice in relation to approvals, compliance, and construction ARCHITECT
NEW SOUTH WALES

OF this Pattern. Any use of this Pattern must be in accordance with the Terms and Conditions, which may be retracted or amended by GANSW at any time. Any misuse may be prosecuted.

Rev	Date	Description	
Rev 1	Nov 2025	Pattern Book Issue	



Pattern Code CLA02

Corner Lot Apartments 02 by Spacecraft Architects

Drawing No. A-351-1

Name

ADAPT. SECTION A - 4 STOREY





SECTION B

OSD TANK

17.5m LIMIT

ROOFDECK

LVL2

_LVL1 _ _

G <u>+35</u>0_

NSW HOUSING PATTERN BOOK

GOVERNMENT ARCHITECT

© State of New South Wales (Department of Planning, Housing and Infrastructure) 2025 Government Architect NSW for New South Wales Department of Planning, Housing and Infrastructure (GANSW) has approved this pattern for inclusion in the Housing Pattern Book. This Pattern is an indicative design for planning application purposes and is not suitable for construction. GANSW accepts no responsibility or liability in relation to use of this Pattern or any resulting built outcome. It is the sole responsibility of each Pattern user to make their own enquiries and obtain professional advice in relation to approvals, compliance, and construction ARCHITECT
NEW SOUTH WALES

of this Pattern. Any use of this Pattern must be in accordance with the Terms and Conditions, which may be retracted or amended by GANSW at any time. Any misuse may be prosecuted.

Date	Description			
Nov 2025	Pattern Book Issue			
		'		
		- 1		

Rev 1



Pattern Code CLA02

Corner Lot Apartments 02 by Spacecraft Architects


Drawing No. A-351-2

Name ADAPT. SECTION B - 4 STOREY

1:200@A3

Scale



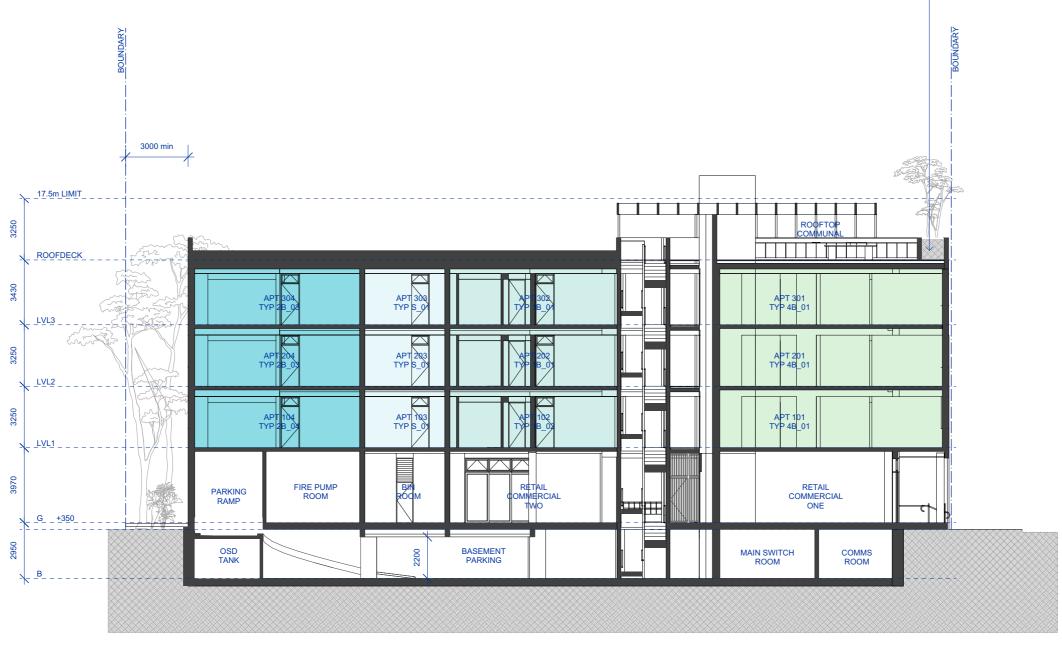

SECTION C

NSW HOUSING PATTERN BOOK

GOVERNMENT ARCHITECT

© State of New South Wales (Department of Planning, Housing and Infrastructure) 2025 Government Architect NSW for New South Wales Department of Planning, Housing and Infrastructure (GANSW) has approved this pattern for inclusion in the Housing Pattern Book. This Pattern is an indicative design for planning application purposes and is not suitable for construction. GANSW accepts no responsibility or liability in relation to use of this Pattern or any resulting built outcome. It is the sole responsibility of each Pattern user to make their own enquiries and obtain professional advice in relation to approvals, compliance, and construction ARCHITECT
NEW SOUTH WALES

of this Pattern. Any use of this Pattern must be in accordance with the Terms and Conditions, which may be retracted or amended by GANSW at any time. Any misuse may be prosecuted.

Date	Description		
Nov 2025	Pattern Book Issue		




Pattern Code CLA02


Note, all planters to be balustrade height and drain to

Corner Lot Apartments 02 by Spacecraft Architects

Drawing No. A-351-3

Name ADAPT. SECTION C - 4 STOREY

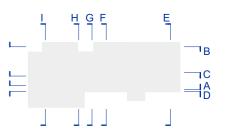

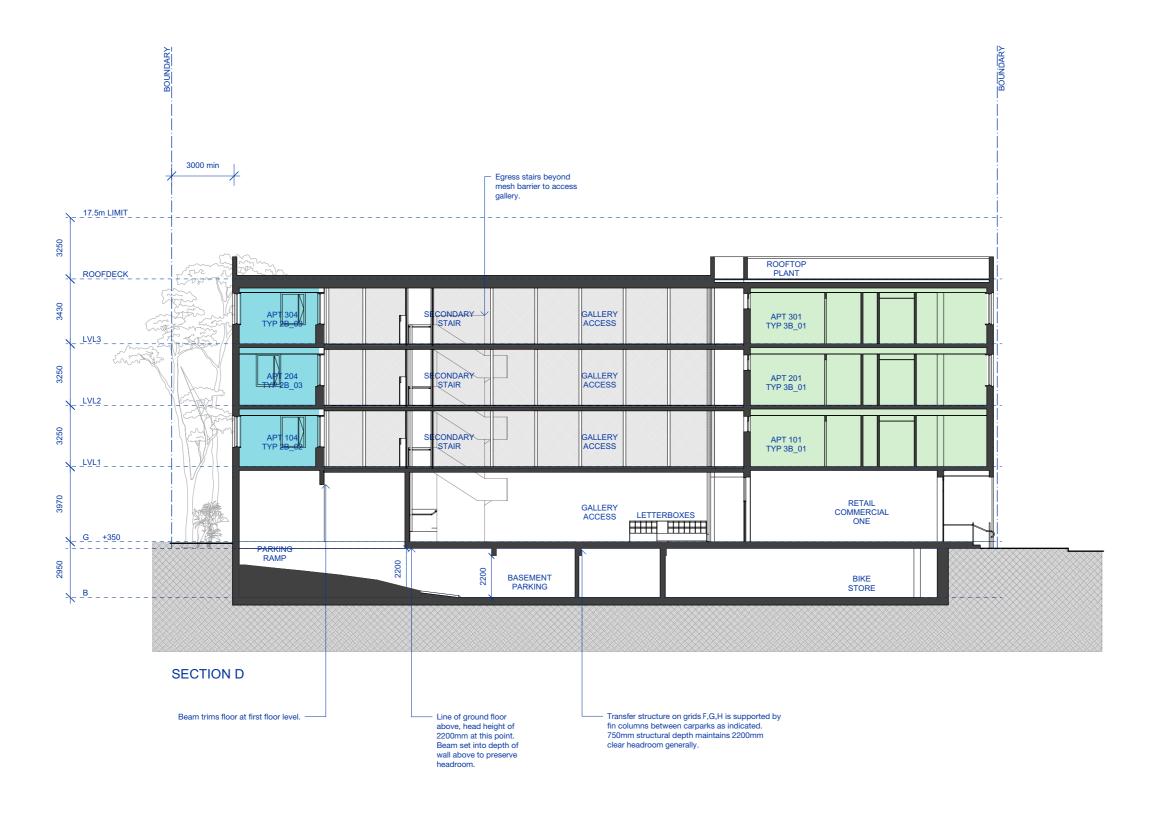



GOVERNMENT ARCHITECT

© State of New South Wales (Department of Planning, Housing and Infrastructure) 2025 Government Architect NSW for New South Wales Department of Planning, Housing and Infrastructure (GANSW) has approved this pattern for inclusion in the Housing Pattern Book. This Pattern is an indicative design for planning application purposes and is not suitable for construction. GANSW accepts no responsibility or liability in relation to use of this Pattern or any resulting built outcome. It is the sole responsibility of each Pattern user to make their own enquiries and obtain professional advice in relation to approvals, compliance, and construction ARCHITECT
NEW SOUTH WALES

of this Pattern. Any use of this Pattern must be in accordance with the Terms and Conditions, which may be retracted or amended by GANSW at any time. Any misuse may be prosecuted.

Date	Description			
Nov 2025	Pattern Book Issue			

Rev 1





Pattern Code CLA02

Corner Lot Apartments 02 by Spacecraft Architects


Drawing No. A-351-4

Name ADAPT. SECTION D - 4 STOREY

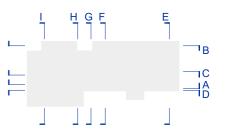

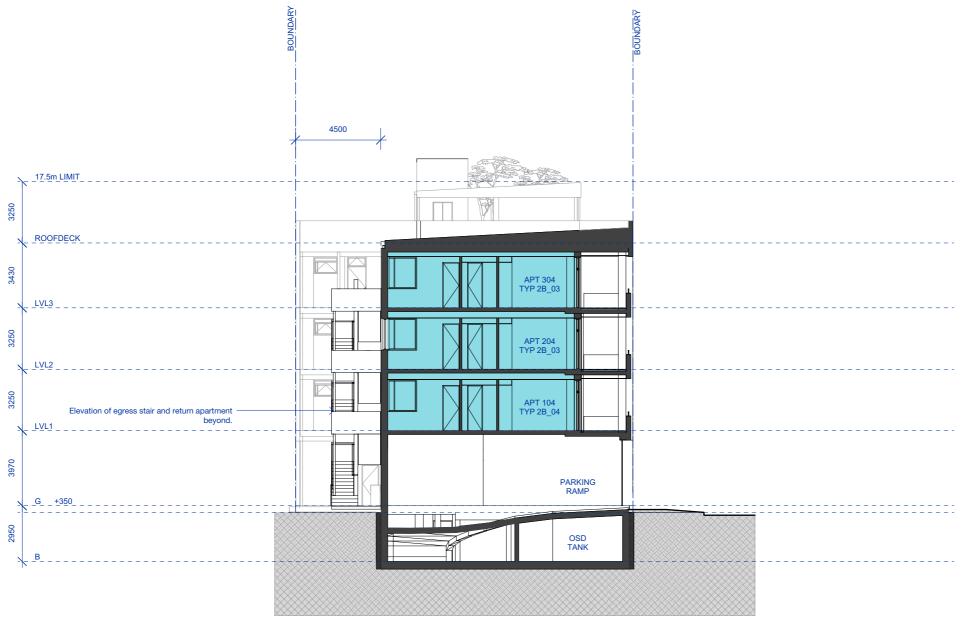

SECTION E

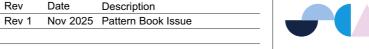


Pattern Code CLA02


Corner Lot Apartments 02 by Spacecraft Architects

Drawing No. A-351-5

Name ADAPT. SECTION E - 4

STOREY

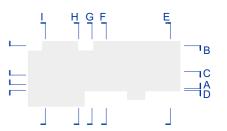

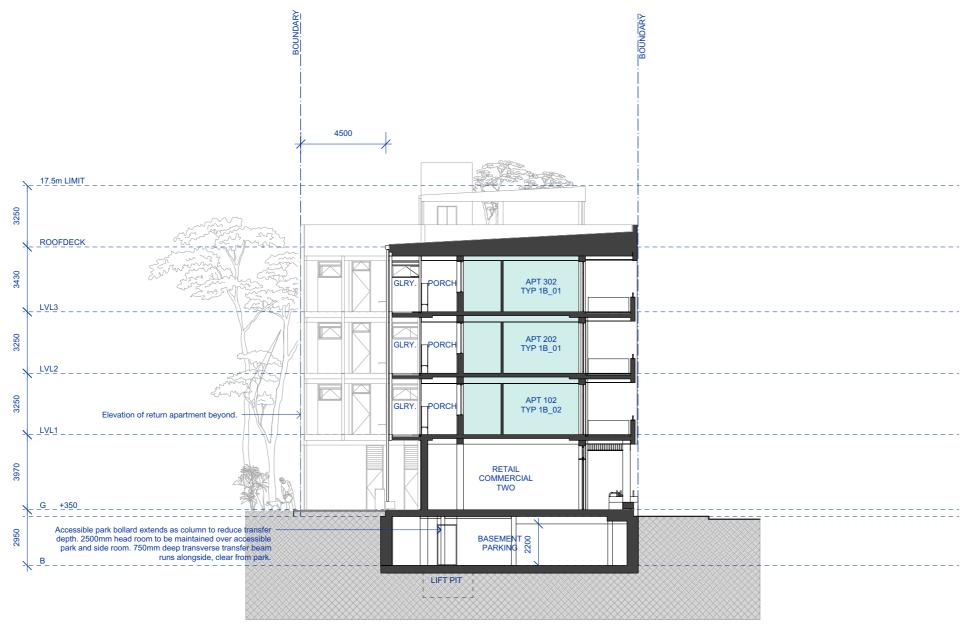

Description

Rev 1 Nov 2025 Pattern Book Issue

SECTION F

NSW HOUSING PATTERN BOOK




Pattern Code CLA02


lame Corner Lot Apartments 02
by Spacecraft Architects

Drawing No. A-351-6

Name ADAPT. SECTION F - 4

STOREY

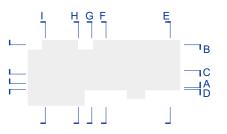

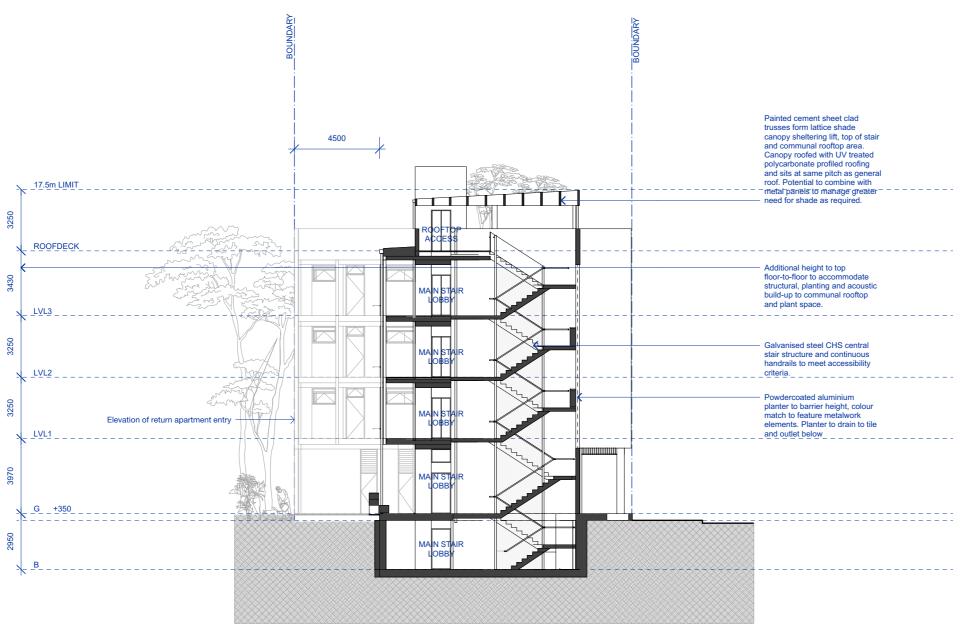

SECTION G

GOVERNMENT NEW SOUTH WALES GOVERNMENT ARCHITECT

© State of New South Wales (Department of Planning, Housing and Infrastructure) 2025 Government Architect NSW for New South Wales Department of Planning, Housing and Infrastructure (GANSW) has approved this pattern for inclusion in the Housing Pattern Book. This Pattern is an indicative design for planning application purposes and is not suitable for construction. GANSW accepts no responsibility or liability in relation to use of this Pattern or any resulting built outcome. It is the sole responsibility of each Pattern user to make their own enquiries and obtain professional advice in relation to approvals, compliance, and construction of this Pattern. Any use of this Pattern must be in accordance with the <u>Terms and Conditions</u>, which may be retracted or amended by GANSW at any time. Any misuse may be prosecuted.

Rev	Date	Description	
Rev 1	Nov 2025	Pattern Book Issue	



Pattern Code	CLA02
Name	Corner Lot Apar


Corner Lot Apartments 02 by Spacecraft Architects


Drawing No. A-351-7

Scale

Name ADAPT. SECTION G - 4 **STOREY**


1:200@A3

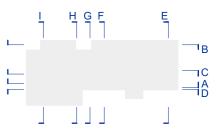

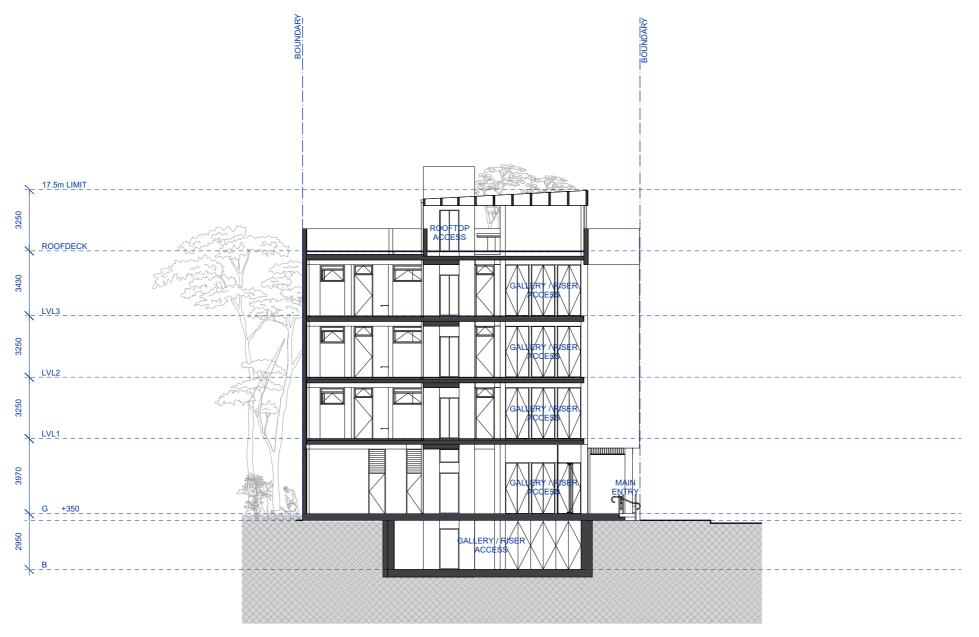

SECTION H

GOVERNMENT ARCHITECT NEW SOUTH WALES GOVERNMENT

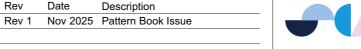




Pattern Code CLA02


Corner Lot Apartments 02 by Spacecraft Architects

Drawing No. A-351-8

Name ADAPT. SECTION H - 4

STOREY

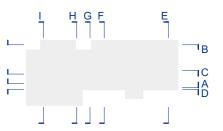

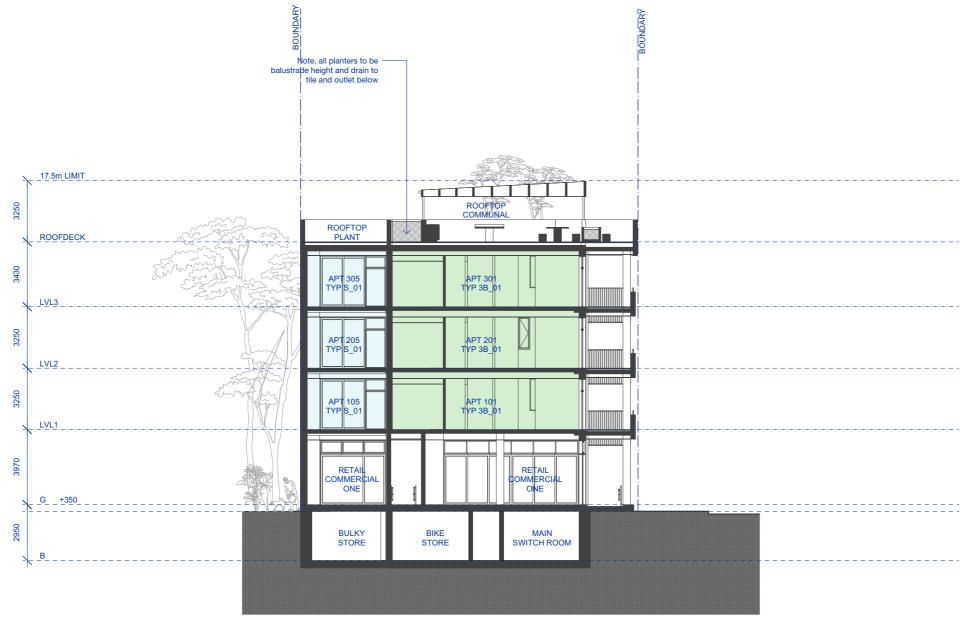

Description

Rev 1 Nov 2025 Pattern Book Issue

SECTION I

NSW HOUSING PATTERN BOOK

GOVERNMENT ARCHITECT




attern	Code	CLA02

Drawing No. A-351-9

Name ADAPT. SECTION I - 4

STOREY

ADAPTATION - 4 STOREY WITH 6 STOREY CORNER

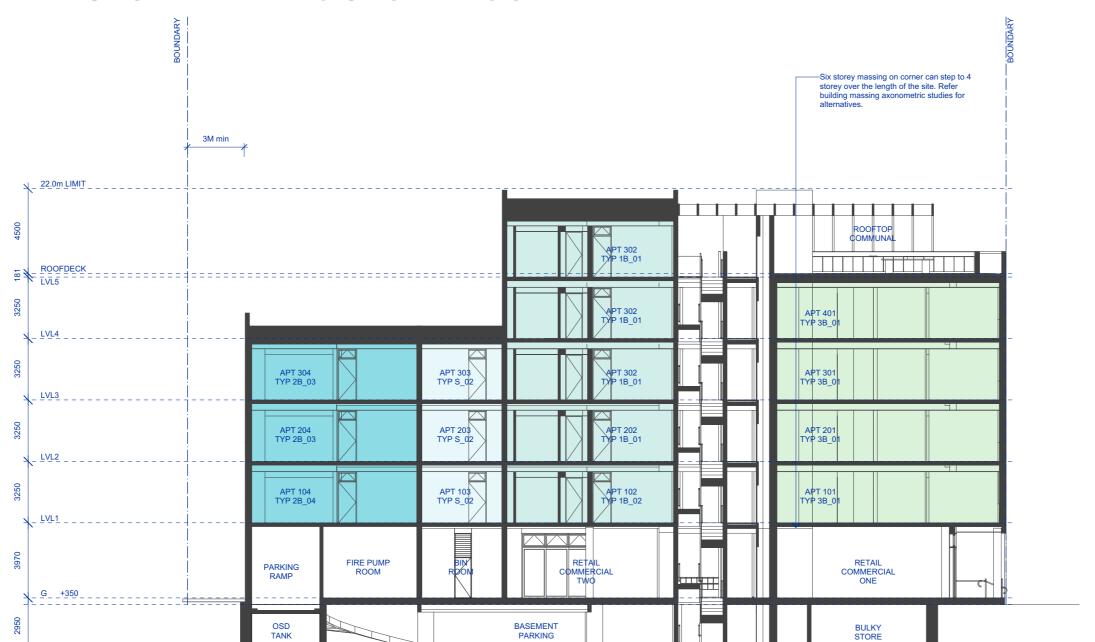



SECTION C

NSW HOUSING PATTERN BOOK

GOVERNMENT NEW SOUTH WALES GOVERNMENT

© State of New South Wales (Department of Planning, Housing and Infrastructure) 2025 Government Architect NSW for New South Wales Department of Planning, Housing and Infrastructure (GANSW) has approved this pattern for inclusion in the Housing Pattern Book. This Pattern is an indicative design for planning application purposes and is not suitable for construction. GANSW accepts no responsibility or liability in relation to use of this Pattern or any resulting built outcome. It is the sole responsibility of each Pattern user to make their own enquiries and obtain professional advice in relation to approvals, compliance, and construction of this Pattern. Any use of this Pattern must be in accordance with the <u>Terms and Conditions</u>, which may be retracted or amended by GANSW at any time. Any misuse may be prosecuted.

Date	Description			
Nov 2025	Pattern Book Issue			

Rev 1



Pattern Code CLA02

Corner Lot Apartments 02 by Spacecraft Architects

Drawing No. A-352-1

Name ADAPT. SECTION 4 STOREY WITH 6

STOREY CORNER 1:200@A3

Scale

ADAPTATION - 5 STOREY





SECTION C

NSW HOUSING PATTERN BOOK

GOVERNMENT NEW SOUTH WALES GOVERNMENT

© State of New South Wales (Department of Planning, Housing and Infrastructure) 2025 Government Architect NSW for New South Wales Department of Planning, Housing and Infrastructure (GANSW) has approved this pattern for inclusion in the Housing Pattern Book. This Pattern is an indicative design for planning application purposes and is not suitable for construction. GANSW accepts no responsibility or liability in relation to use of this Pattern or any resulting built outcome. It is the sole responsibility of each Pattern user to make their own enquiries and obtain professional advice in relation to approvals, compliance, and construction of this Pattern. Any use of this Pattern must be in accordance with the <u>Terms and Conditions</u>, which may be retracted or amended by GANSW at any time. Any misuse may be prosecuted.

Date	Description	1 2		
Nov 2025	Pattern Book Issue			

Rev 1




Pattern Code CLA02

Corner Lot Apartments 02 by Spacecraft Architects

Drawing No. A-352-2

Name ADAPT. SECTION 5 STOREY

ADAPTATION - SLOPE DOWN TO SHORT STREET

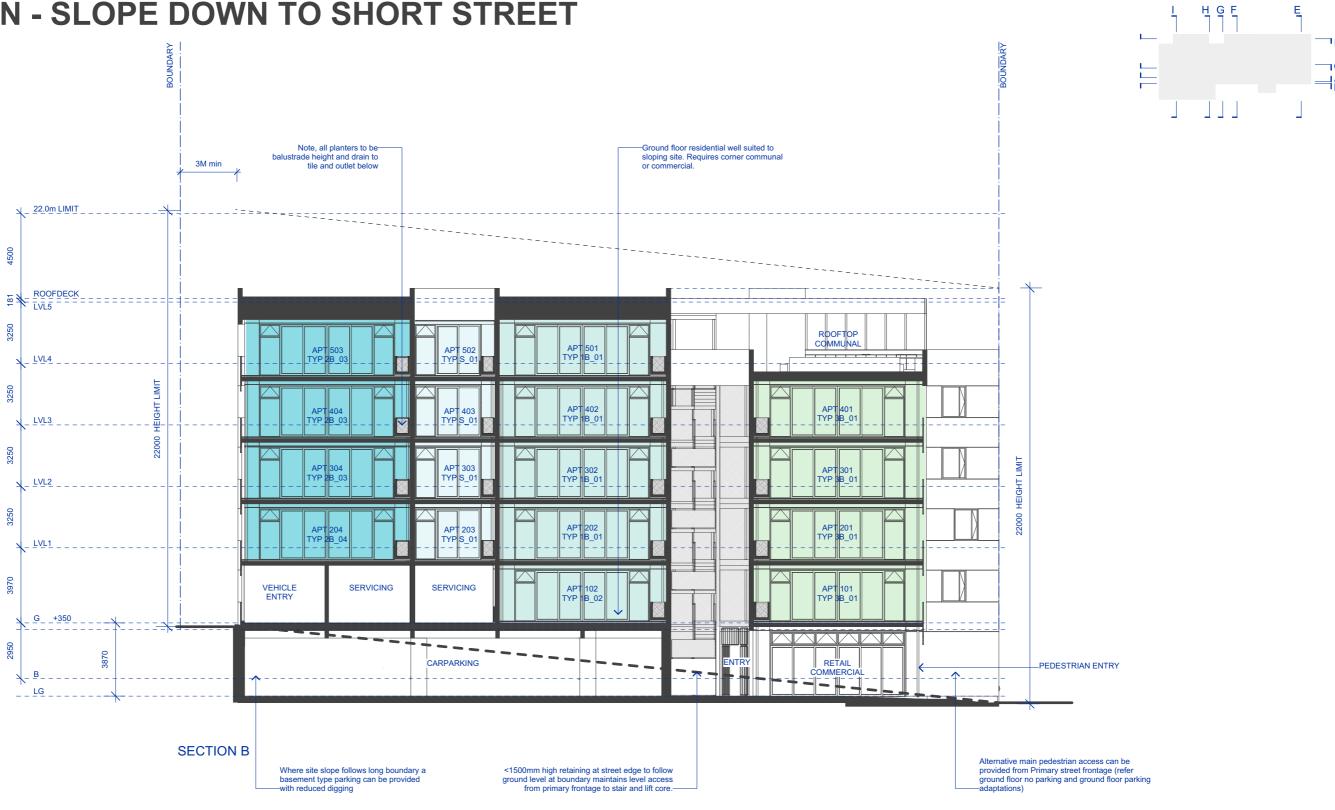



GOVERNMENT NEW SOUTH WALES GOVERNMENT

© State of New South Wales (Department of Planning, Housing and Infrastructure) 2025 Government Architect NSW for New South Wales Department of Planning, Housing and Infrastructure (GANSW) has approved this pattern for inclusion in the Housing Pattern Book. This Pattern is an indicative design for planning application purposes and is not suitable for construction. GANSW accepts no responsibility or liability in relation to use of this Pattern or any resulting built outcome. It is the sole responsibility of each Pattern user to make their own enquiries and obtain professional advice in relation to approvals, compliance, and construction of this Pattern. Any use of this Pattern must be in accordance with the <u>Terms and Conditions</u>, which may be retracted or amended by GANSW at any time. Any misuse may be prosecuted.

Date	Description	
Nov	2025 Pattern Book Issue	

Rev 1



Pattern Code CLA02 Corner Lot Apartments 02 by Spacecraft Architects

Drawing No. A-353-1

Name ADAPT. SECTION SLOPE DOWN TO

> SHORT ST 1:200@A3

Scale

ADAPTATION - SLOPE UP TO SHORT STREET



Rev 1 Nov 2025 Pattern Book Issue



GOVERNMENT
ARCHITECT
NEW SOUTH WALES
GOVERNMENT

© State of New South Wales (Department of Planning, Housing and Infrastructure) 2025 Government Architect NSW for New South Wales Department of Planning, Housing and Infrastructure (GANSW) has approved this pattern for inclusion in the Housing Pattern Book. This Pattern is an indicative design for planning application purposes and is not suitable for construction. GANSW accepts no responsibility or liability in relation to use of this Pattern or any resulting built outcome. It is the sole responsibility of each Pattern user to make their own enquiries and obtain professional advice in relation to approvals, compliance, and construction of this Pattern. Any use of this Pattern must be in accordance with the Terms and Conditions, which may be retracted or amended by GANSW at any time. Any misuse may be prosecuted.



Pattern Code CLA02

Name Corner Lot Apartments 02 by Spacecraft Architects

Drawing No.

Scale

A-353-2

Name ADAPT. SECTION SLOPE UP TO SHORT

H G F

ST

1:200@A3

ADAPTATION - SLOPE DOWN TO LONG STREET BASEMENT

GLRY.

GI RY

PORCH

Large amounts of slope across the site can be accommodated.

Rear deep soil zone garden is

LVL4

LVL3

LVL2

LVL1

G__+350_

TYP 1B_01

APT 402 TYP 1B_01


APT 302 TYP 1B_01

TYP 1B_01

TYP 1B 02

residential use as light no longer gained from

CARPARKING

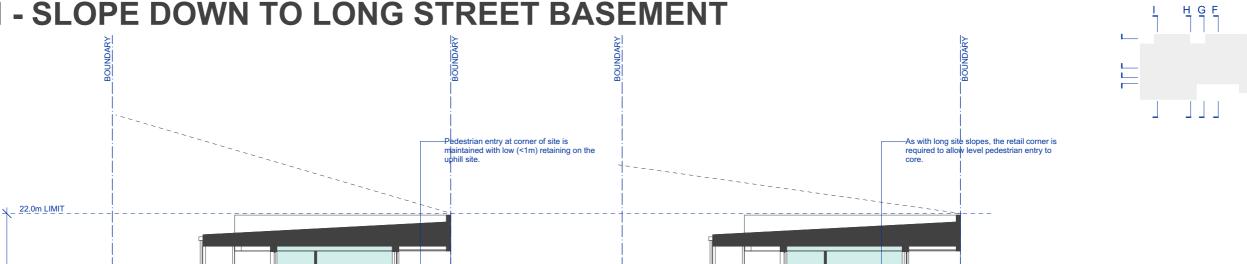

GLRY.


GI RY



GOVERNMENT NEW SOUTH WALES OVERNMENT

© State of New South Wales (Department of Planning, Housing and Infrastructure) 2025 Government Architect NSW for New South Wales Department of Planning, Housing and $\label{lem:linear_lin$ This Pattern is an indicative design for planning application purposes and is not suitable for construction. GANSW accepts no responsibility or liability in relation to use of this Pattern or any resulting built outcome. It is the sole responsibility of each Pattern user to make their own enquiries and obtain professional advice in relation to approvals, compliance, and construction of this Pattern. Any use of this Pattern must be in accordance with the <u>Terms and Conditions</u>, which may be retracted or amended by GANSW at any time. Any misuse may be prosecuted.

SECTION F

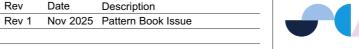

SECTION F



Pattern Code CLA02

Up to 2m+ slope can accommodate ground floor residential as light and ventilation still gained from

APT 302 TYP 1B_01

TYP 1B_01

TYP 1B 02

RETAIL

CARPARKING

Corner Lot Apartments 02 by Spacecraft Architects

Drawing No.


A-353-3

Name

ADAPT. SECTION SLOPE DOWN TO LONG ST BASEMENT

ADAPTATION - SLOPE DOWN TO LONG STREET AT GRADE PARKING



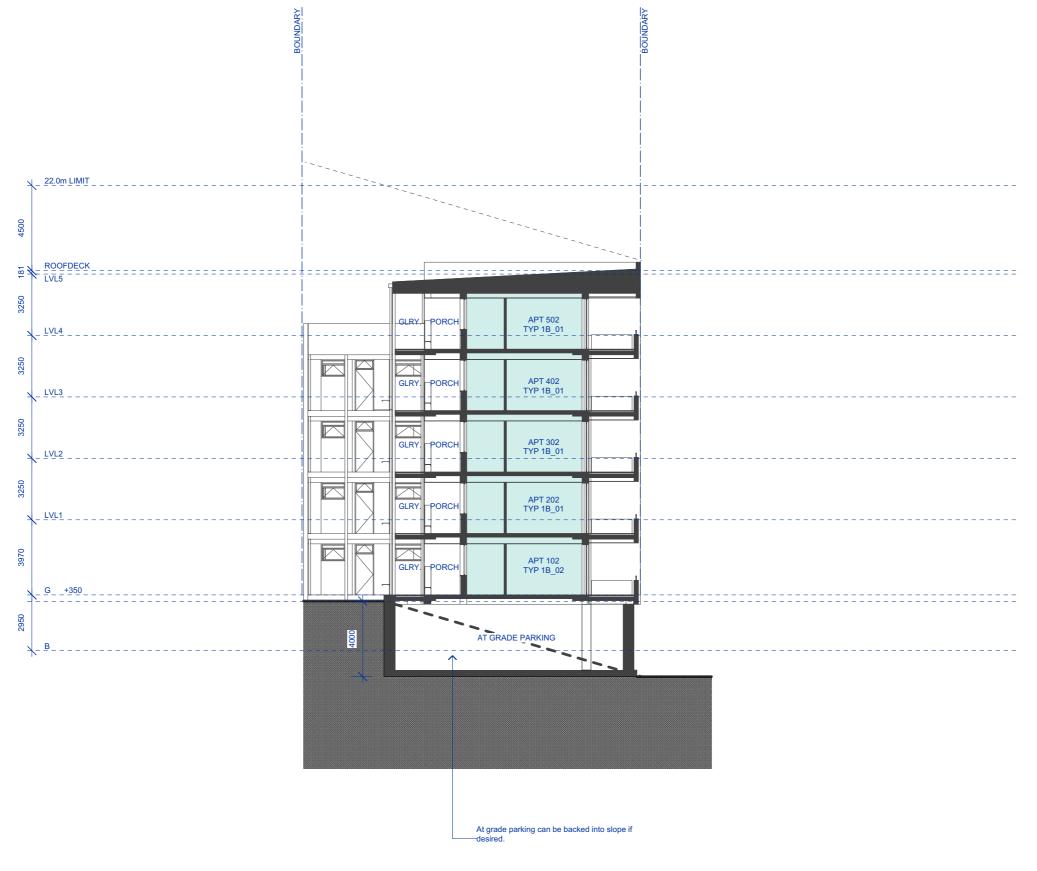

Rev 1

NSW HOUSING PATTERN BOOK

GOVERNMENT NEW SOUTH WALES GOVERNMENT ARCHITECT

© State of New South Wales (Department of Planning, Housing and Infrastructure) 2025 Government Architect NSW for New South Wales Department of Planning, Housing and Infrastructure (GANSW) has approved this pattern for inclusion in the Housing Pattern Book. This Pattern is an indicative design for planning application purposes and is not suitable for construction. GANSW accepts no responsibility or liability in relation to use of this Pattern or any resulting built outcome. It is the sole responsibility of each Pattern user to make their own enquiries and obtain professional advice in relation to approvals, compliance, and construction of this Pattern. Any use of this Pattern must be in accordance with the <u>Terms and Conditions</u>, which may be retracted or amended by GANSW at any time. Any misuse may be prosecuted.

Date Description	
Nov 2025 Pattern Book Issue	
_	



Pattern Code CLA02

Corner Lot Apartments 02 by Spacecraft Architects

Drawing No.

Name

A-353-4

ADAPT. SECTION SLOPE DOWN TO

LONG ST AT GRADE 1:200@A3 Scale




Description



GOVERNMENT NEW SOUTH WALES GOVERNMENT ARCHITECT

© State of New South Wales (Department of Planning, Housing and Infrastructure) 2025 Government Architect NSW for New South Wales Department of Planning, Housing and Infrastructure (GANSW) has approved this pattern for inclusion in the Housing Pattern Book. This Pattern is an indicative design for planning application purposes and is not suitable for construction. GANSW accepts no responsibility or liability in relation to use of this Pattern or any resulting built outcome. It is the sole responsibility of each Pattern user to make their own enquiries and obtain professional advice in relation to approvals, compliance, and construction of this Pattern. Any use of this Pattern must be in accordance with the <u>Terms and Conditions</u>, which may be retracted or amended by GANSW at any time. Any misuse may be prosecuted.

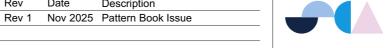

Pattern Code CLA02

Drawing No.

Name


ELEVATION LONG

STREET 6 STOREY

A-360-1

Scale 1:200@A3

Corner Lot Apartments 02 by Spacecraft Architects

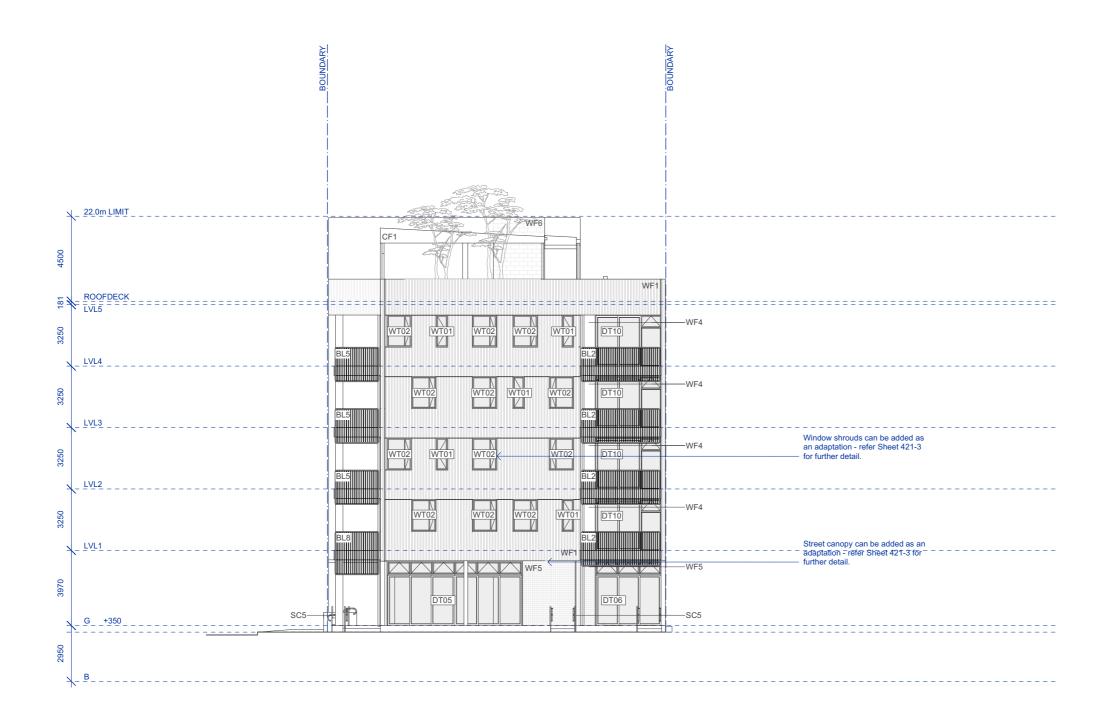



GOVERNMENT ARCHITECT NEW SOUTH WALES GOVERNMENT

© State of New South Wales (Department of Planning, Housing and Infrastructure) 2025 Government Architect NSW for New South Wales Department of Planning, Housing and Infrastructure (GANSW) has approved this pattern for inclusion in the Housing Pattern Book. This Pattern is an indicative design for planning application purposes and is not suitable for construction. GANSW accepts no responsibility or liability in relation to use of this Pattern or any resulting built outcome. It is the sole responsibility of each Pattern user to make their own enquiries and obtain professional advice in relation to approvals, compliance, and construction of this Pattern. Any use of this Pattern must be in accordance with the Terms and Conditions, which may be retracted or amended by GANSW at any time. Any misuse may be prosecuted.

Date	Description			
Nov 2025	Pattern Book Issue			




Pattern Code CLA02

Corner Lot Apartments 02 by Spacecraft Architects

Drawing No. A-360-2

Name **ELEVATION SHORT** STREET 6 STOREY

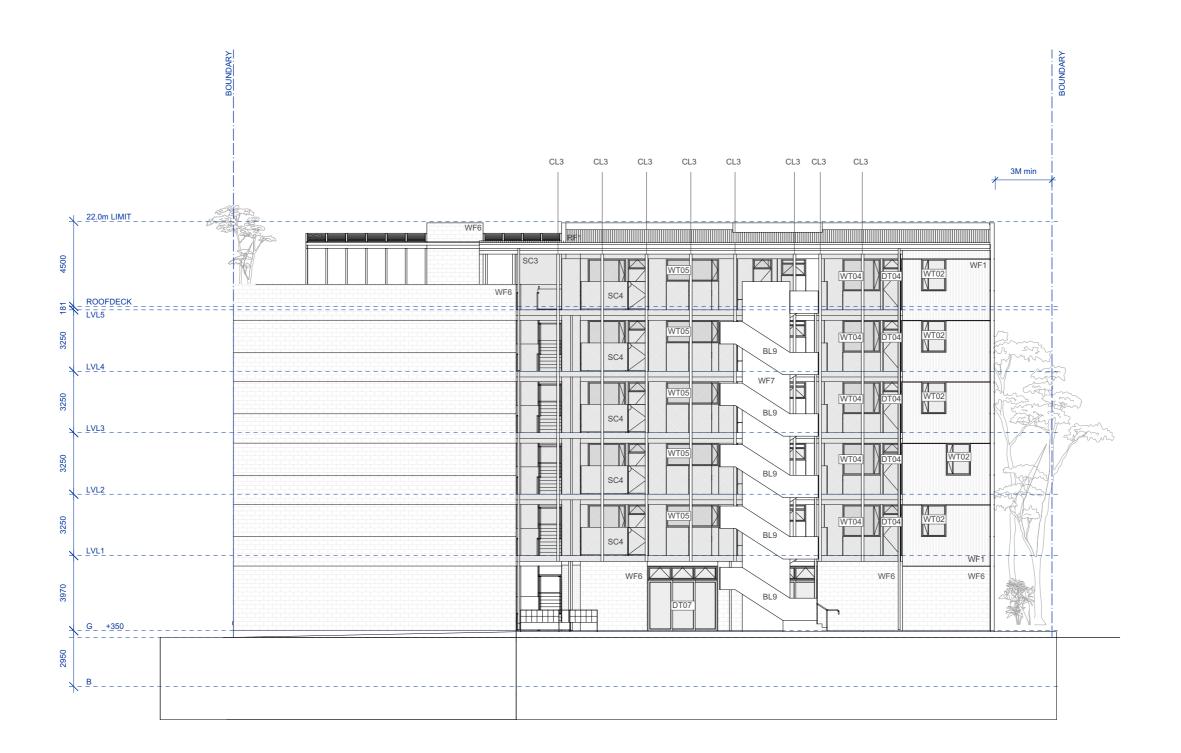



GOVERNMENT
ARCHITECT
NEW SOUTH WALES
GOVERNMENT

© State of New South Wales (Department of Planning, Housing and Infrastructure) 2025 Government Architect NSW for New South Wales Department of Planning, Housing and Infrastructure (GANSW) has approved this pattern for inclusion in the Housing Pattern Book. This Pattern is an indicative design for planning application purposes and is not suitable for construction. GANSW accepts no responsibility or liability in relation to use of this Pattern or any resulting built outcome. It is the sole responsibility of each Pattern user to make their own enquiries and obtain professional advice in relation to approvals, compliance, and construction of this Pattern. Any use of this Pattern must be in accordance with the <u>Terms and Conditions</u>, which may be retracted or amended by GANSW at any time. Any misuse may be prosecuted.

Date	Description	
Nov 2025	Pattern Book Issue	



Pattern Code CLA02


Corner Lot Apartments 02 by Spacecraft Architects

Drawing No. A-360-3

Name

ELEVATION GARDEN 6

STOREY

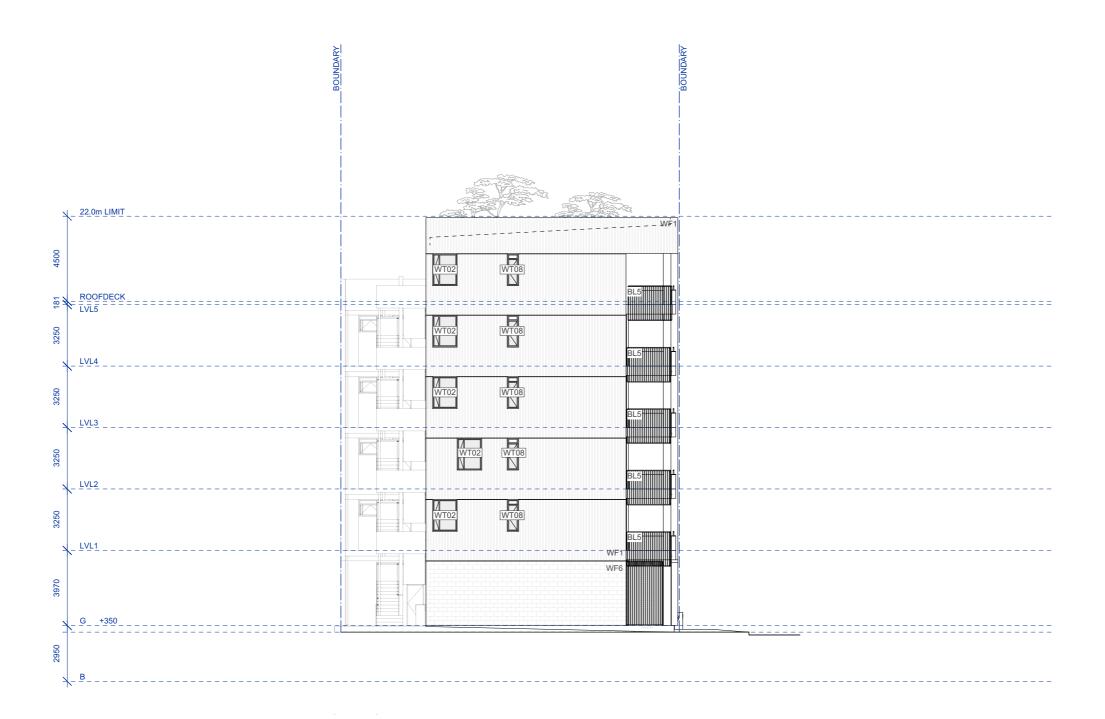



© State of New South Wales (Department of Planning, Housing and Infrastructure) 2025 Government Architect NSW for New South Wales Department of Planning, Housing and Infrastructure (GANSW) has approved this pattern for inclusion in the Housing Pattern Book. This Pattern is an indicative design for planning application purposes and is not suitable for construction. GANSW accepts no responsibility or liability in relation to use of this Pattern or any resulting built outcome. It is the sole responsibility of each Pattern user to make their own enquiries and obtain professional advice in relation to approvals, compliance, and construction ARCHITECT
NEW SOUTH WALES

any resulting built outcome. It is the sole responsibility of each Pattern user to make their own enquiries and obtain professional advice in relation to approvals, compliance, and construction of this Pattern. Any use of this Pattern must be in accordance with the Terms and Conditions, which may be retracted or amended by GANSW at any time. Any misuse may be prosecuted.





Pattern Code CLA02


Corner Lot Apartments 02 by Spacecraft Architects

Drawing No.

A-360-4

Name

ELEVATION SHORT SIDE 6 STOREY

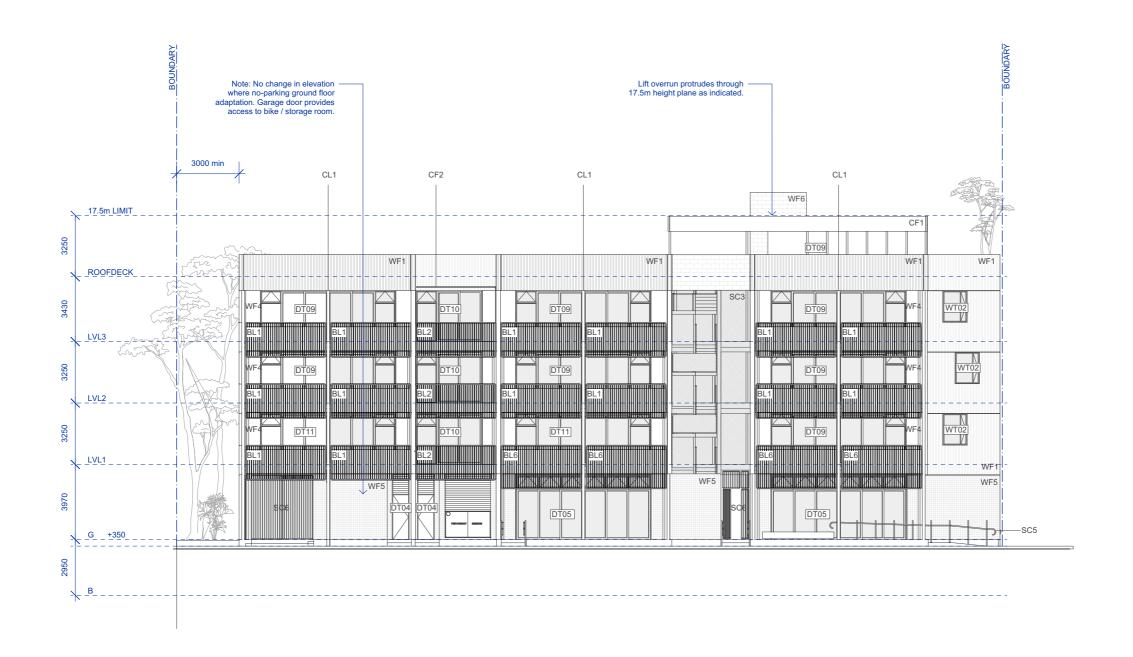

Date

Description

Rev 1 Nov 2025 Pattern Book Issue



GOVERNMENT NEW SOUTH WALES GOVERNMENT ARCHITECT

© State of New South Wales (Department of Planning, Housing and Infrastructure) 2025 Government Architect NSW for New South Wales Department of Planning, Housing and Infrastructure (GANSW) has approved this pattern for inclusion in the Housing Pattern Book. This Pattern is an indicative design for planning application purposes and is not suitable for construction. GANSW accepts no responsibility or liability in relation to use of this Pattern or any resulting built outcome. It is the sole responsibility of each Pattern user to make their own enquiries and obtain professional advice in relation to approvals, compliance, and construction of this Pattern. Any use of this Pattern must be in accordance with the <u>Terms and Conditions</u>, which may be retracted or amended by GANSW at any time. Any misuse may be prosecuted.





Pattern Code CLA02

Corner Lot Apartments 02 by Spacecraft Architects

Drawing No. Name

A-361-1

ADAPT. ELEVATION LONG STREET 4

Scale

STOREY 1:200@A3



Rev 1



GOVERNMENT ARCHITECT NEW SOUTH WALES GOVERNMENT

© State of New South Wales (Department of Planning, Housing and Infrastructure) 2025 Government Architect NSW for New South Wales Department of Planning, Housing and Infrastructure (GANSW) has approved this pattern for inclusion in the Housing Pattern Book. This Pattern is an indicative design for planning application purposes and is not suitable for construction. GANSW accepts no responsibility or liability in relation to use of this Pattern or any resulting built outcome. It is the sole responsibility of each Pattern user to make their own enquiries and obtain professional advice in relation to approvals, compliance, and construction of this Pattern. Any use of this Pattern must be in accordance with the <u>Terms and Conditions</u>, which may be retracted or amended by GANSW at any time. Any misuse may be prosecuted.

Date	Description	
Nov 2025	Pattern Book Issue	



Pattern Code CLA02

Corner Lot Apartments 02 by Spacecraft Architects

Drawing No.

Name

A-361-2 ADAPT. ELEVATION

SHORT STREET 4 STOREY 1:200@A3

Scale



Date



GOVERNMENT
ARCHITECT
NEW SOUTH WALES
GOVERNMENT

© State of New South Wales (Department of Planning, Housing and Infrastructure) 2025 Government Architect NSW for New South Wales Department of Planning, Housing and Infrastructure (GANSW) has approved this pattern for inclusion in the Housing Pattern Book. This Pattern is an indicative design for planning application purposes and is not suitable for construction. GANSW accepts no responsibility or liability in relation to use of this Pattern or any resulting built outcome. It is the sole responsibility of each Pattern user to make their own enquiries and obtain professional advice in relation to approvals, compliance, and construction of this Pattern. Any use of this Pattern must be in accordance with the <u>Terms and Conditions</u>, which may be retracted or amended by GANSW at any time. Any misuse may be prosecuted.

Rev	Date	Description		
Rev 1	Nov 2025	Pattern Book Issue		



Pattern Code CLA02


Corner Lot Apartments 02 by Spacecraft Architects

Drawing No.

Name

A-361-3

ADAPT. ELEVATION **GARDEN 4 STOREY**

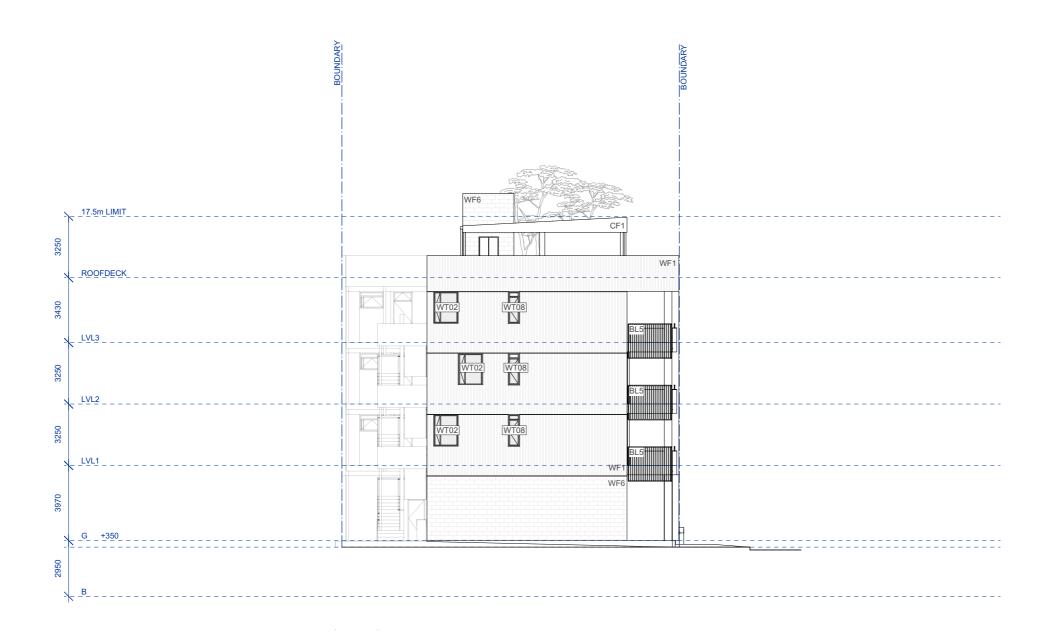

Rev 1

NSW HOUSING PATTERN BOOK

© State of New South Wales (Department of Planning, Housing and Infrastructure) 2025 Government Architect NSW for New South Wales Department of Planning, Housing and Infrastructure (GANSW) has approved this pattern for inclusion in the Housing Pattern Book. This Pattern is an indicative design for planning application purposes and is not suitable for construction. GANSW accepts no responsibility or liability in relation to use of this Pattern or GOVERNMENT
ARCHITECT
NEW SOUTH WALES

GOVERNMENT

ACCHITECT
NEW SOUTH WALES

GOVERNMENT

ACCHITECT

NEW SOUTH WALES

GOVERNMENT

ACCHITECT

NEW SOUTH WALES

GOVERNMENT

GOVERNMENT

AND WAS Caches and Acchieve acceptance in readition to approvals, compliance, and construction of this Pattern. Any use of this Pattern must be in accordance with the Terms and Conditions, which may be retracted or amended by GANSW at any time. Any misuse may be prosecuted.

Date	Description	
Nov 2025	Pattern Book Issue	



Pattern Code CLA02

Corner Lot Apartments 02 by Spacecraft Architects

Drawing No.

A-361-4

ADAPT. ELEVATION SHORT SIDE 4 STOREY 1:200@A3

Scale

Name

ADAPTATION - BRICK CLADDING W/ BRICK BALUSTRADE - 6 STOREY



Date

Description


SECONDARY/LONG STREET ELEVATION

PRIMARY/SHORT STREET ELEVATION

NSW HOUSING PATTERN BOOK

GOVERNMENT NEW SOUTH WALES GOVERNMENT ARCHITECT

© State of New South Wales (Department of Planning, Housing and Infrastructure) 2025 Government Architect NSW for New South Wales Department of Planning, Housing and Infrastructure (GANSW) has approved this pattern for inclusion in the Housing Pattern Book. This Pattern is an indicative design for planning application purposes and is not suitable for construction. GANSW accepts no responsibility or liability in relation to use of this Pattern or any resulting built outcome. It is the sole responsibility of each Pattern user to make their own enquiries and obtain professional advice in relation to approvals, compliance, and construction of this Pattern. Any use of this Pattern must be in accordance with the Terms and Conditions, which may be retracted or amended by GANSW at any time. Any misuse may be prosecuted.

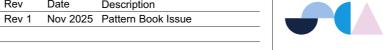

Pattern Code CLA02

Corner Lot Apartments 02 Name by Spacecraft Architects

Drawing No.

A-362-1

Name ADAPT. ELEVATION

BRICK BALUSTRADES Scale

1:200@A3

ADAPTATION - BRICK CLADDING W/ METAL BALUSTRADE - 6 STOREY



Date

Description

Rev 1 Nov 2025 Pattern Book Issue

SECONDARY/LONG STREET ELEVATION

PRIMARY/SHORT STREET ELEVATION

NSW HOUSING PATTERN BOOK

GOVERNMENT
ARCHITECT
NEW SOUTH WALES
GOVERNMENT

© State of New South Wales (Department of Planning, Housing and Infrastructure) 2025 Government Architect NSW for New South Wales Department of Planning, Housing and Infrastructure (GANSW) has approved this pattern for inclusion in the Housing Pattern Book. This Pattern is an indicative design for planning application purposes and is not suitable for construction. GANSW accepts no responsibility or liability in relation to use of this Pattern or any resulting built outcome. It is the sole responsibility of each Pattern user to make their own enquiries and obtain professional advice in relation to approvals, compliance, and construction of this Pattern. Any use of this Pattern must be in accordance with the Terms and Conditions, which may be retracted or amended by GANSW at any time. Any misuse may be prosecuted.



Pattern Code CLA02

Name Corner Lot Apartments 02 by Spacecraft Architects

Drawing No. A-362-2

Name ADAPT. ELEVATION BRICK + METAL

ADAPTATION - PRECAST CLADDING - 6 STOREY





SECONDARY/LONG STREET ELEVATION

PRIMARY/SHORT STREET ELEVATION

NSW HOUSING PATTERN BOOK

GOVERNMENT NEW SOUTH WALES GOVERNMENT

© State of New South Wales (Department of Planning, Housing and Infrastructure) 2025 Government Architect NSW for New South Wales Department of Planning, Housing and Infrastructure (GANSW) has approved this pattern for inclusion in the Housing Pattern Book. This Pattern is an indicative design for planning application purposes and is not suitable for construction. GANSW accepts no responsibility or liability in relation to use of this Pattern or any resulting built outcome. It is the sole responsibility of each Pattern user to make their own enquiries and obtain professional advice in relation to approvals, compliance, and construction of this Pattern. Any use of this Pattern must be in accordance with the <u>Terms and Conditions</u>, which may be retracted or amended by GANSW at any time. Any misuse may be prosecuted.

Rev	Date	Description	
Rev 1	Nov 2025	Pattern Book Issue	

Date

Description

Pattern Code CLA02

Name Corner Lot Apartments 02 by Spacecraft Architects

Drawing No. A-362-3

Name ADAPT. ELEVATION **PRECAST**

1:200@A3

Scale

ADAPTATION - BRICK CLADDING W/ BRICK BALUSTRADE - 4 STOREY



SECONDARY/LONG STREET ELEVATION PRIMARY/SHORT STREET ELEVATION

NSW HOUSING PATTERN BOOK

GOVERNMENT NEW SOUTH WALES GOVERNMENT ARCHITECT

© State of New South Wales (Department of Planning, Housing and Infrastructure) 2025 Government Architect NSW for New South Wales Department of Planning, Housing and Infrastructure (GANSW) has approved this pattern for inclusion in the Housing Pattern Book. This Pattern is an indicative design for planning application purposes and is not suitable for construction. GANSW accepts no responsibility or liability in relation to use of this Pattern or any resulting built outcome. It is the sole responsibility of each Pattern user to make their own enquiries and obtain professional advice in relation to approvals, compliance, and construction of this Pattern. Any use of this Pattern must be in accordance with the Terms and Conditions, which may be retracted or amended by GANSW at any time. Any misuse may be prosecuted.

Rev	Date	Description	
Rev 1	Nov 2025	Pattern Book Issue	



Pattern Code	CLA02
Name	Corner Lot Apartments 02 by Spacecraft Architects

Drawing No. A-362-4

Name ADAPT. ELEVATION BRICK BALUSTRADE -

4 STOREY Scale 1:200@A3

ADAPTATION - BRICK CLADDING W/ METAL BALUSTRADE - 4 STOREY



Date

Description

Rev 1 Nov 2025 Pattern Book Issue

SECONDARY/LONG STREET ELEVATION

PRIMARY/SHORT STREET ELEVATION

NSW HOUSING PATTERN BOOK

GOVERNMENT
ARCHITECT
NEW SOUTH WALES
GOVERNMENT

© State of New South Wales (Department of Planning, Housing and Infrastructure) 2025 Government Architect NSW for New South Wales Department of Planning, Housing and Infrastructure (GANSW) has approved this pattern for inclusion in the Housing Pattern Book. This Pattern is an indicative design for planning application purposes and is not suitable for construction. GANSW accepts no responsibility or liability in relation to use of this Pattern or any resulting built outcome. It is the sole responsibility of each Pattern user to make their own enquiries and obtain professional advice in relation to approvals, compliance, and construction of this Pattern. Any use of this Pattern must be in accordance with the Terms and Conditions, which may be retracted or amended by GANSW at any time. Any misuse may be prosecuted.



Pattern Code CLA02

ame

Corner Lot Apartments 02 by Spacecraft Architects

Drawing No.

A-362-5

Name

Scale

ADAPT. ELEVATION BRICK+METAL - 4

STOREY 1:200@A3

ADAPTATION - PRECAST CLADDING - 4 STOREY



WF4

WT02

WT03

SC5

SC5

SC5

SECONDARY/LONG STREET ELEVATION

PRIMARY/SHORT STREET ELEVATION

NSW HOUSING PATTERN BOOK

GOVERNMENT
ARCHITECT
NEW SOUTH WALES
GOVERNMENT

© State of New South Wales (Department of Planning, Housing and Infrastructure) 2025 Government Architect NSW for New South Wales Department of Planning, Housing and Infrastructure (GANSW) has approved this pattern for inclusion in the Housing Pattern Book. This Pattern is an indicative design for planning application purposes and is not suitable for construction. GANSW accepts no responsibility or liability in relation to use of this Pattern or any resulting built outcome. It is the sole responsibility of each Pattern user to make their own enquiries and obtain professional advice in relation to approvals, compliance, and construction of this Pattern. Any use of this Pattern must be in accordance with the Terms and Conditions, which may be retracted or amended by GANSW at any time. Any misuse may be prosecuted.



Date

Description

Rev 1 Nov 2025 Pattern Book Issue

Pattern Code CLA02

ame

Corner Lot Apartments 02 by Spacecraft Architects

Drawing No.

A-362-6

Name ADAPT. ELEVATION PRECAST - 4 STOREY

Typical apartments




3B 01 Internal Area 113m² 21m² Balcony Area Internal storage volume 17m³ External storage volume ABCB Livable Kitchen Type K_03 Bathroom Type B_01 and B_03

+window arrangement to external walls over levels as shown

NSW HOUSING PATTERN BOOK

GOVERNMENT NEW SOUTH WALES OVERNMENT **ARCHITECT**

© State of New South Wales (Department of Planning, Housing and Infrastructure) 2025 Government Architect NSW for New South Wales Department of Planning, Housing and Infrastructure (GANSW) has approved this pattern for inclusion in the Housing Pattern Book. This Pattern is an indicative design for planning application purposes and is not suitable for construction. GANSW accepts no responsibility or liability in relation to use of this Pattern or any resulting built outcome. It is the sole responsibility of each Pattern user to make their own enquiries and obtain professional advice in relation to approvals, compliance, and construction of this Pattern. Any use of this Pattern must be in accordance with the Terms and Conditions, which may be retracted or amended by GANSW at any time. Any misuse may be prosecuted.

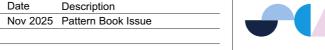




Pattern Code CLA02 Name **Corner Lot Apartments 02** by Spacecraft Architects

Drawing No. A-370-1

Name APARTMENT PLAN CORNER 3B_01

Potential to join CORNER to S_01 apartment forming dual key unit

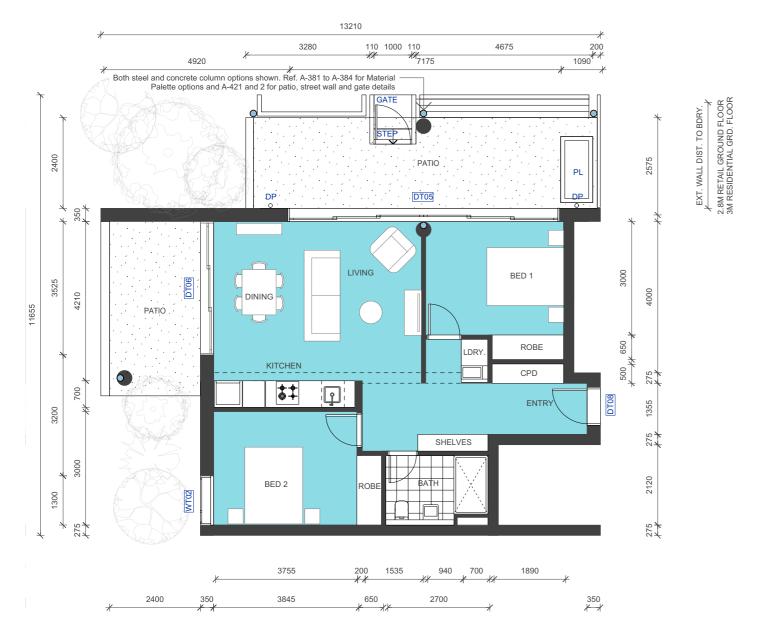

EXT. WALL DIST. TO BDRY. 2.8M RETAIL GROUND FLOOR

> 2B 01 2B Corner at Ground Internal Area 71m² 31m² Balcony Area Internal storage volume External storage volume ABCB Livable Kitchen Type K_01 Bathroom Type B_01

NSW HOUSING PATTERN BOOK

GOVERNMENT NEW SOUTH WALES OVERNMENT

© State of New South Wales (Department of Planning, Housing and Infrastructure) 2025 Government Architect NSW for New South Wales Department of Planning, Housing and Infrastructure (GANSW) has approved this pattern for inclusion in the Housing Pattern Book. This Pattern is an indicative design for planning application purposes and is not suitable for construction. GANSW accepts no responsibility or liability in relation to use of this Pattern or any resulting built outcome. It is the sole responsibility of each Pattern user to make their own enquiries and obtain professional advice in relation to approvals, compliance, and construction of this Pattern. Any use of this Pattern must be in accordance with the <u>Terms and Conditions</u>, which may be retracted or amended by GANSW at any time. Any misuse may be prosecuted.

Rev	Date	Description
Rev 1	Nov 2025	Pattern Book Issue



Pattern Code CLA02

Name

Corner Lot Apartments 02 by Spacecraft Architects

Drawing No.

Name

APARTMENT PLAN CORNER 2B_01

A-370-2

GROUND Scale 1:100@A3


TYP 2B_01 ground

NOTES

| Corner with S_01 | Corner mirrored Straight | Corner


BASE



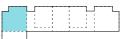

WIDE



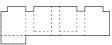


Use TYP 2B_01 Ground where pattern requires residential ground floor with no parking.
Use TYP 2B-02 where residential at ground with hasement

TYP 3B_01 for Levels 1-5

TYP 3B_01



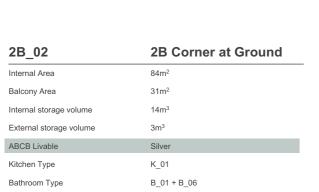

NSW HOUSING PATTERN BOOK

2.8M RETAIL GROUND FLOOR

GOVERNMENT NEW SOUTH WALES OVERNMENT ARCHITECT

© State of New South Wales (Department of Planning, Housing and Infrastructure) 2025 Government Architect NSW for New South Wales Department of Planning, Housing and Infrastructure (GANSW) has approved this pattern for inclusion in the Housing Pattern Book. This Pattern is an indicative design for planning application purposes and is not suitable for construction. GANSW accepts no responsibility or liability in relation to use of this Pattern or any resulting built outcome. It is the sole responsibility of each Pattern user to make their own enquiries and obtain professional advice in relation to approvals, compliance, and construction of this Pattern. Any use of this Pattern must be in accordance with the <u>Terms and Conditions</u>, which may be retracted or amended by GANSW at any time. Any misuse may be prosecuted.

Rev	Date	Description
Rev 1	Nov 2025	Pattern Book Issue



Drawing No. A-370-3

APARTMENT PLAN CORNER 2B_02

NOTES

TYP 2B_02 ground

Wide | Corner with S_01 | Corner mirrored | End of Block Straight | Corner

Use TYP 2B_02 Ground where pattern requires residential ground floor with basement. Use 2B-01 where residential

ground with no parking
Pairs with TYP 3B_01 CORNER
or TYP_05 END-OF-BLOCK for
Levels 1-5

TYP 3B 01

TYP 3B_05

BASE

WIDE

1:100@A3


Pattern Code CLA02 Name

Corner Lot Apartments 02 by Spacecraft Architects

Name

GROUND

Scale

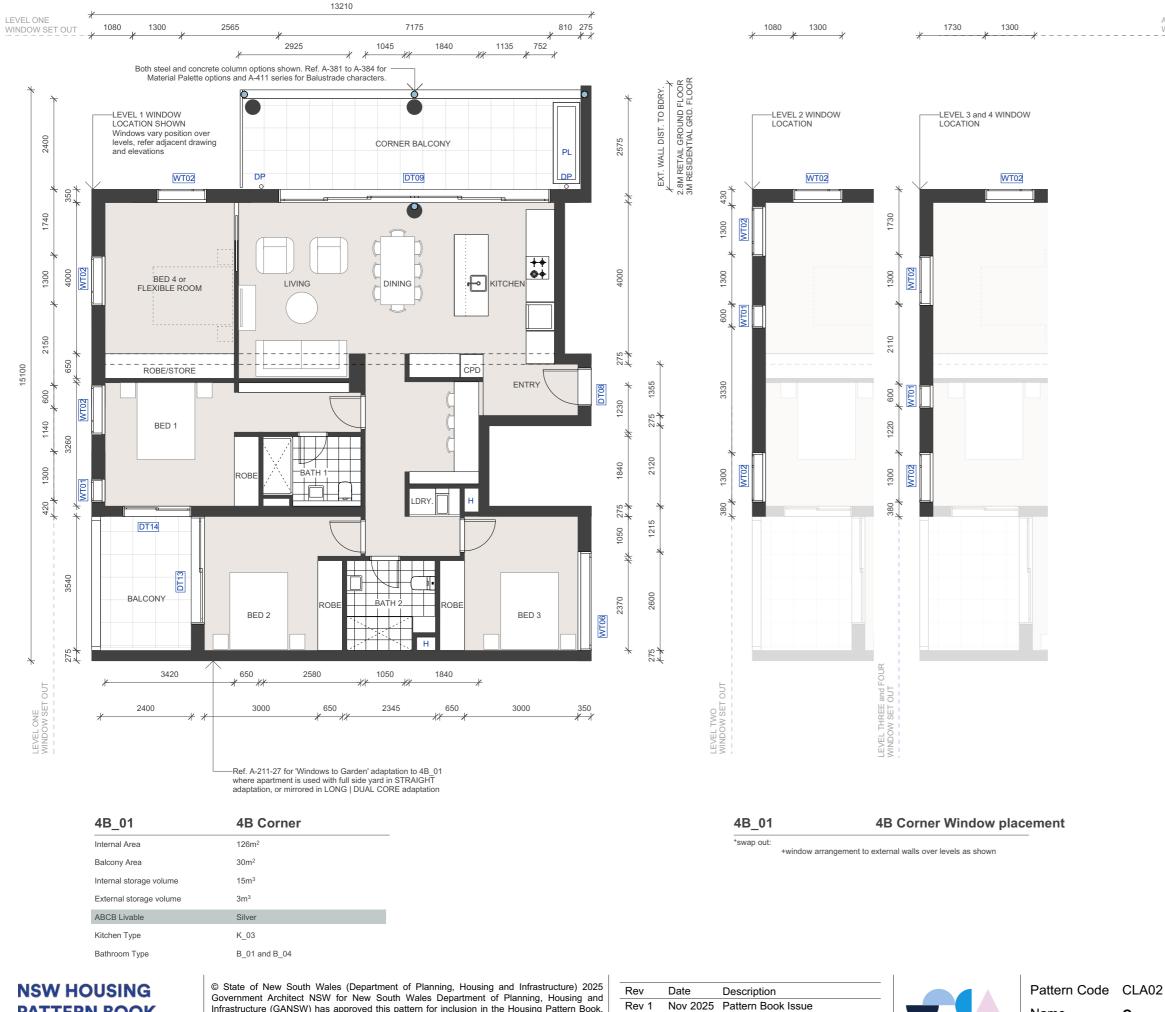

NOTES

TYP 4B_01

Wide | Corner with S_01 Corner mirrored Straight | Corner

BASE

ALTERNATE LEVEL



WIDE





Pair with TYP 3B 03 Ground

TYP 3B_02 ground

PATTERN BOOK

GOVERNMENT NEW SOUTH WALES OVERNMENT **ARCHITECT**

Government Architect NSW for New South Wales Department of Planning, Housing and Infrastructure (GANSW) has approved this pattern for inclusion in the Housing Pattern Book. This Pattern is an indicative design for planning application purposes and is not suitable for construction. GANSW accepts no responsibility or liability in relation to use of this Pattern or any resulting built outcome. It is the sole responsibility of each Pattern user to make their own enquiries and obtain professional advice in relation to approvals, compliance, and construction of this Pattern. Any use of this Pattern must be in accordance with the <u>Terms and Conditions</u>, which may be retracted or amended by GANSW at any time. Any misuse may be prosecuted.


9	Description		
2025	Pattern Book Issue		



i attern oode	OLAUZ
Name	Corner Lot Apartments 02 by Spacecraft Architects

Drawing No. A-370-4

Name APARTMENT PLAN CORNER 4B_01

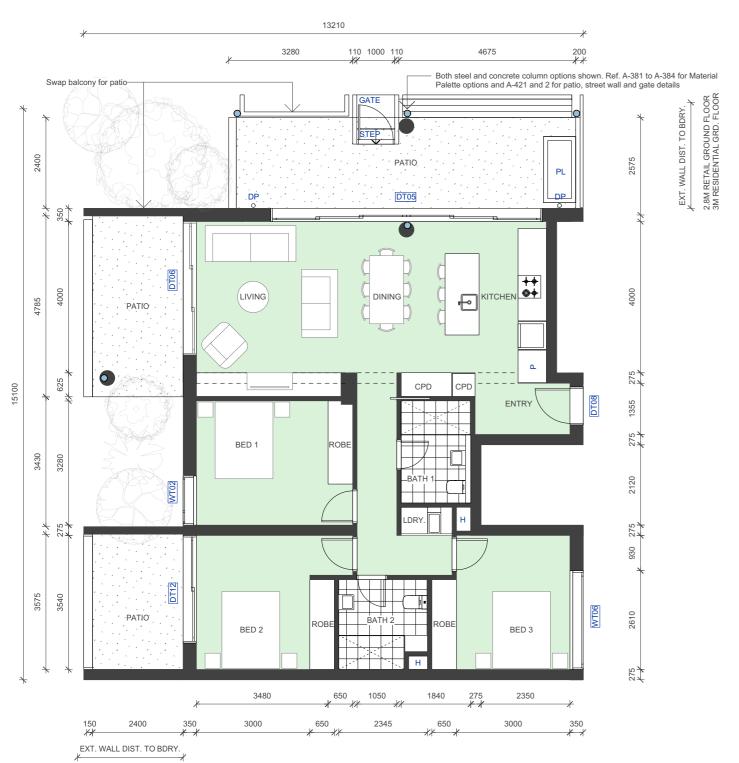

2.8M RETAIL GROUND FLOOR 3M RESIDENTIAL GRD. FLOOR

3B_02	3B Corner at Ground		
Internal Area	106m²		
Balcony Area	41m ²		
Internal storage volume	14m³		
External storage volume	3m³		
ABCB Livable	Silver		
Kitchen Type	K_04		
Bathroom Type	B_01 and B_04		

NSW HOUSING PATTERN BOOK

GOVERNMENT NEW SOUTH WALES OVERNMENT

© State of New South Wales (Department of Planning, Housing and Infrastructure) 2025 Government Architect NSW for New South Wales Department of Planning, Housing and Infrastructure (GANSW) has approved this pattern for inclusion in the Housing Pattern Book. This Pattern is an indicative design for planning application purposes and is not suitable for construction. GANSW accepts no responsibility or liability in relation to use of this Pattern or any resulting built outcome. It is the sole responsibility of each Pattern user to make their own enquiries and obtain professional advice in relation to approvals, compliance, and construction of this Pattern. Any use of this Pattern must be in accordance with the <u>Terms and Conditions</u>, which may be retracted or amended by GANSW at any time. Any misuse may be prosecuted.

Rev	Date	Description
Rev 1	Nov 2025	Pattern Book Issue



Pattern Code CLA02

Name

Corner Lot Apartments 02 by Spacecraft Architects

Drawing No. A-370-5

Name APARTMENT PLAN CORNER 3B_02 GROUND

Scale 1:100@A3

Pairs with TYP 4B_01 Levels 1-5 CORNER TYP 4B_03 at End of Block TYP 4B 01 TYP 4B_03

NOTES

TYP 3B_02 ground

Wide | Corner at Ground with S_01 Straight | Corner at Ground

BASE




1080 1300 1730

1300


ALTERNATE LEVEL WINDOW SET OUT



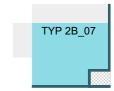


Base | Corner with 2B_03-06




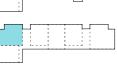

Pairs with TYP 2B_01 Where pattern requires residential ground floor.



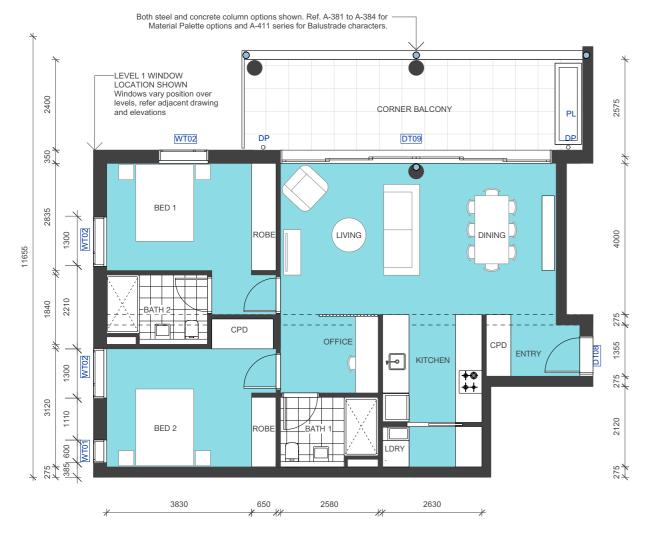

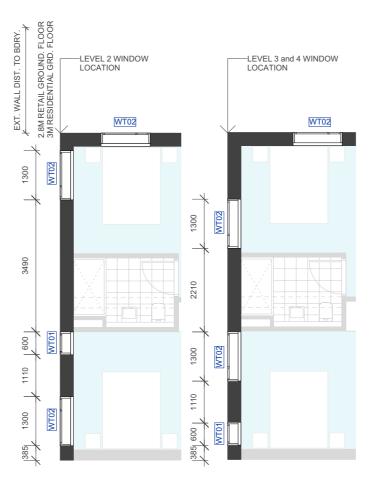

2B_07	2B Corner		
Internal Area	90m²		
Balcony Area	21m ²		
Internal storage volume	13m³		
External storage volume	3m ³		
ABCB Livable	Silver		
Kitchen Type	K_07		
Bathroom Type	B_06 x2		

NSW HOUSING

PATTERN BOOK

GOVERNMENT

B_06 x2

© State of New South Wales (Department of Planning, Housing and Infrastructure) 2025 Government Architect NSW for New South Wales Department of Planning, Housing and Infrastructure (GANSW) has approved this pattern for inclusion in the Housing Pattern Book. This Pattern is an indicative design for planning application purposes and is not suitable for construction. GANSW accepts no responsibility or liability in relation to use of this Pattern or any resulting built outcome. It is the sole responsibility of each Pattern user to make their own enquiries and obtain professional advice in relation to approvals, compliance, and construction

Description Rev 1 Nov 2025 Pattern Book Issue

+window arrangement to external walls over levels as shown

2B 07

*swap out:

Date



Pattern Code CLA02

Corner Lot Apartments 02 by Spacecraft Architects

Drawing No. A-370-6

APARTMENT PLAN CORNER 2B_07

Scale 1:100@A3

2B Corner Window placement

Name

Name

NEW SOUTH WALES OVERNMENT of this Pattern. Any use of this Pattern must be in accordance with the <u>Terms and Conditions</u>, which may be retracted or amended by GANSW at any time. Any misuse may be prosecuted.



S_01	Studio	S_01+	1B	S_01++	1B
Internal Area	40m ²	Internal Area	48m²	Internal Area	59m²
Balcony Area	10m ²	Balcony Area	12m²	Balcony Area	14m ²
Internal storage volume	9.3m³ min	Internal storage volume	5m³ min	Internal storage volume	7.6m ³ min
External storage volume	3m ³	External storage volume	3m ³	External storage volume	3m ³
ABCB Livable	Silver	ABCB Livable	Silver	ABCB Livable	Silver
Kitchen Type	K_01 *split where dual key	Kitchen Type	K_01 *split where dual key	Kitchen Type	K_01 *split where dual key
Bathroom Type	B_01	Bathroom Type	B_01	Bathroom Type	B_01

Rev 1

NSW HOUSING PATTERN BOOK

GOVERNMENT NEW SOUTH WALES GOVERNMENT

© State of New South Wales (Department of Planning, Housing and Infrastructure) 2025 Government Architect NSW for New South Wales Department of Planning, Housing and Infrastructure (GANSW) has approved this pattern for inclusion in the Housing Pattern Book. This Pattern is an indicative design for planning application purposes and is not suitable for construction. GANSW accepts no responsibility or liability in relation to use of this Pattern or any resulting built outcome. It is the sole responsibility of each Pattern user to make their own enquiries and obtain professional advice in relation to approvals, compliance, and construction of this Pattern. Any use of this Pattern must be in accordance with the <u>Terms and Conditions</u>, which may be retracted or amended by GANSW at any time. Any misuse may be prosecuted.

Date	Description		
Nov 2025	Pattern Book Issue		



Pattern Code CLA02

Corner Lot Apartments 02 by Spacecraft Architects

Drawing No. A-370-7

Name APARTMENT PLAN WALK-PAST S_01

Scale 1:100@A3

variation in the structural bay dimensions

WALK PAST

Potential to join CORNER to S_01 apartment forming dual key unit

STRETCH APARTMENTS

S_01 can be located as RETURN apartment adjacent to the corner facing the short street in the BASE and WIDE schemes and widens by any dimension in the range shown (4.5m-6.39m) to allow the building to meet the boundary with a zero setback. Building tolerance to be determined by

\$_01 can be located mid block as a walk past apartment in the WIDE scheme There is scope to use wider versions of S 01 in order to reduce setback to the boundary to the short neighbour closer to the 3m minimum, noting that this creates a

Stretch apartments can be used as required to incrementally increase width or depth of building to fit a site in between structural bay dimensions.

NOTES

Base | End apartment ref. A-370-18 | Return adjacent to Corner

| Walk past apartment | Return adjacent to Corner at Ground' ref A_370-25


TYP S_01

Wide

BASE

WIDE

ADAPTATION: Ref. ground level adaptation +S_01 Ground ref. A-370-7

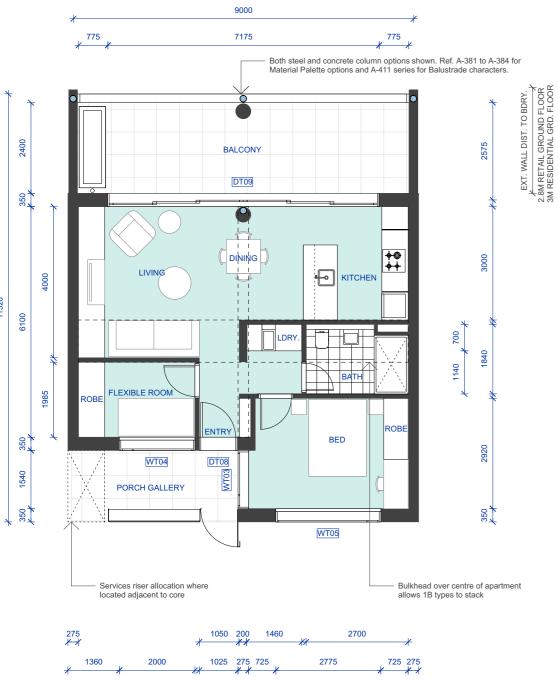

275 / /		± 1050 <u></u>	200 1460 **	**	2700
1360 ★	2000	1025	275 725 ** *	2775	725 275 * * * *
*	3085	*			

1B_01	1B + Flex / Wide Living		
Internal Area	61m ²		
Balcony Area	21m ²		
Internal storage volume	7m³		
External storage volume	3m ³		
ABCB Livable	Silver		
AS4299 Adaptable	No		
Kitchen Type	K_?		
Bathroom Type	B 01		

NSW HOUSING PATTERN BOOK

© State of New South Wales (Department of Planning, Housing and Infrastructure) 2025 Government Architect NSW for New South Wales Department of Planning, Housing and Infrastructure (GANSW) has approved this pattern for inclusion in the Housing Pattern Book. This Pattern is an indicative design for planning application purposes and is not suitable for construction. GANSW accepts no responsibility or liability in relation to use of this Pattern or GOVERNMENT
ARCHITECT
NEW SOUTH WALES

GOVERNMENT

ACCHITECT
NEW SOUTH WALES

GOVERNMENT

ACCHITECT
NEW SOUTH WALES

GOVERNMENT

ACCHITECT
NEW SOUTH WALES

GOVERNMENT

AND WAS CARROW accepts for responsibility of each Pattern user to make their own enquiries and obtain professional advice in relation to approvals, compliance, and construction of this Pattern. Any use of this Pattern must be in accordance with the Terms and Conditions, which may be retracted or amended by GANSW at any time. Any misuse may be prosecuted.

Rev	Date	Description	
Rev 1	Nov 2025	Pattern Book Issue	



Pattern Code CLA02

Name

Corner Lot Apartments 02 by Spacecraft Architects

Drawing No. A-370-8

Name APARTMENT PLAN WALK-PAST 1B_01

NOTES

TYP 1B_01 TYP 1B 02 TYP 1B_03

TYP 1B_01


BASE


WIDE

ADAPTATION: Can stack over levels +1B_01 +1B_02

| Walk past apartment | 'at Ground' ref A_370-25



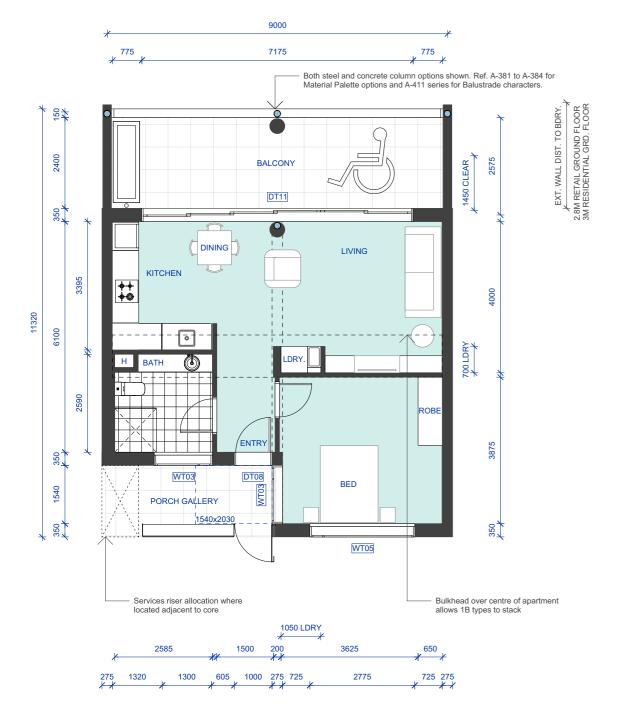

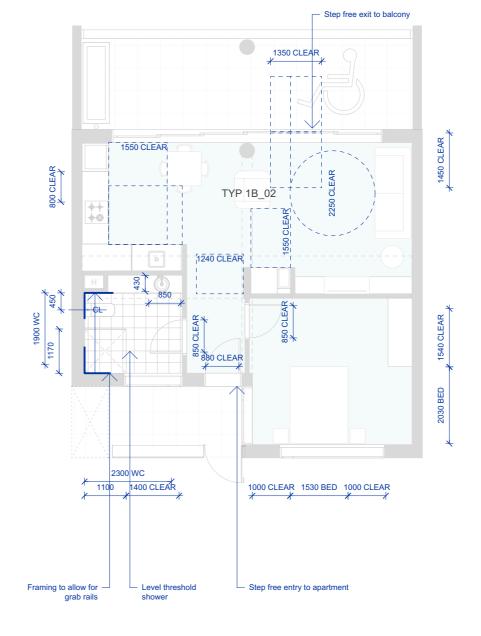


NOTES





1B Adaptable Base | Walk past apartment | 'at Ground' ref A_370-25

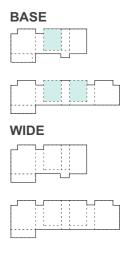

ADAPTATION: Can stack over levels +1B_01 +1B_02

+1B_03

1B_02	1B Adaptable
Internal Area	61m ²
Balcony Area	21m ²
Internal storage volume	7m³
External storage volume	3m ³
ABCB Livable	Silver
AS4299 Adaptable	Yes
Kitchen Type	K_06
Bathroom Type	B_02


1B_02

1B Post adaptation

NSW HOUSING PATTERN BOOK

GOVERNMENT NEW SOUTH WALES GOVERNMENT

© State of New South Wales (Department of Planning, Housing and Infrastructure) 2025 Government Architect NSW for New South Wales Department of Planning, Housing and Infrastructure (GANSW) has approved this pattern for inclusion in the Housing Pattern Book. This Pattern is an indicative design for planning application purposes and is not suitable for construction. GANSW accepts no responsibility or liability in relation to use of this Pattern or any resulting built outcome. It is the sole responsibility of each Pattern user to make their own enquiries and obtain professional advice in relation to approvals, compliance, and construction of this Pattern. Any use of this Pattern must be in accordance with the <u>Terms and Conditions</u>, which may be retracted or amended by GANSW at any time. Any misuse may be prosecuted.

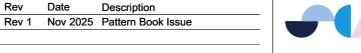




Pattern Code CLA02

Name **Corner Lot Apartments 02** by Spacecraft Architects

Drawing No. A-370-9

Name **APARTMENT PLAN** AS4299 1B_02

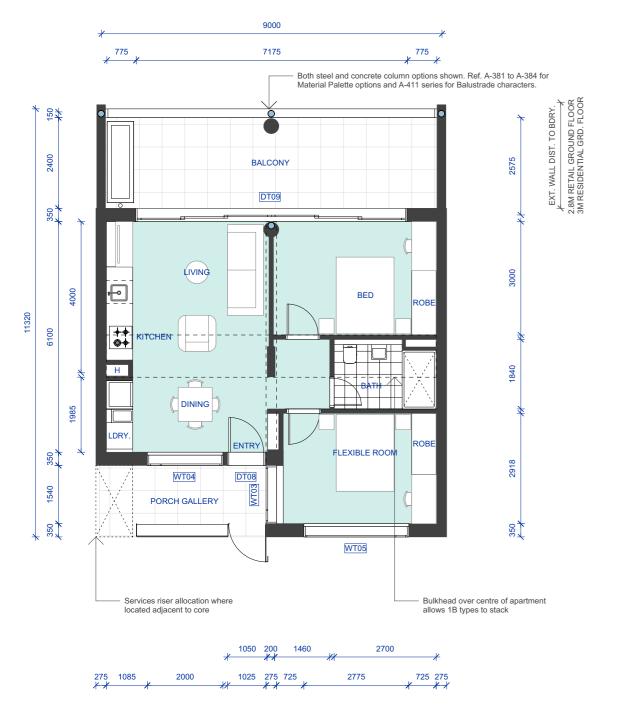

1B_03	1B + Flex / Through Livin	g
Internal Area	60.5m ²	
Balcony Area	21m ²	
Internal storage volume	7m³	
External storage volume	3m ³	
ABCB Livable	Silver	
AS4299 Adaptable	No	
Kitchen Type	K_01 *riser in place of pantry	
Bathroom Type	B_01	

NSW HOUSING PATTERN BOOK

GOVERNMENT ARCHITECT

© State of New South Wales (Department of Planning, Housing and Infrastructure) 2025 Government Architect NSW for New South Wales Department of Planning, Housing and Infrastructure (GANSW) has approved this pattern for inclusion in the Housing Pattern Book. This Pattern is an indicative design for planning application purposes and is not suitable for construction. GANSW accepts no responsibility or liability in relation to use of this Pattern or any resulting built outcome. It is the sole responsibility of each Pattern user to make their own enquiries and obtain professional advice in relation to approvals, compliance, and construction ARCHITECT
NEW SOUTH WALES

of this Pattern. Any use of this Pattern must be in accordance with the Terms and Conditions, which may be retracted or amended by GANSW at any time. Any misuse may be prosecuted.

Date	Description	
Nov 2025	Pattern Book Issue	



Name **Corner Lot Apartments 02**

Drawing No. A-370-10 Name

APARTMENT PLAN WALK-PAST 1B_03

NOTES

TYP 1B_01 TYP 1B 02 TYP 1B_03

TYP 1B_03

BASE

ADAPTATION: Can stack over levels +1B_02 +1B_03

| Walk past apartment | 'at Ground' ref A_370-25

1:100@A3

Pattern Code CLA02

by Spacecraft Architects

Scale



Date

Description

S_02	Studio	S_02+	Studio	S_02++	1B	
Internal Area	32m ²	Internal Area	38m ²	Internal Area	47m²	
Balcony Area	10m ²	Balcony Area	12m ²	Balcony Area	14m²	
Internal storage volume	5m ³	Internal storage volume	5m ³	Internal storage volume	5m³	
External storage volume	$3m^3$	External storage volume	3m ³	External storage volume	$3m^3$	
ABCB Livable	Silver	ABCB Livable	Silver	ABCB Livable	Silver	
Kitchen Type	K_01	Kitchen Type	K_01	Kitchen Type	K_01	
Bathroom Type	B 01	Rathroom Type	B 01	Rathroom Type	B 01	

NSW HOUSING PATTERN BOOK

GOVERNMENT NEW SOUTH WALES GOVERNMENT

© State of New South Wales (Department of Planning, Housing and Infrastructure) 2025 Government Architect NSW for New South Wales Department of Planning, Housing and Infrastructure (GANSW) has approved this pattern for inclusion in the Housing Pattern Book. This Pattern is an indicative design for planning application purposes and is not suitable for construction. GANSW accepts no responsibility or liability in relation to use of this Pattern or any resulting built outcome. It is the sole responsibility of each Pattern user to make their own enquiries and obtain professional advice in relation to approvals, compliance, and construction of this Pattern. Any use of this Pattern must be in accordance with the <u>Terms and Conditions</u>, which may be retracted or amended by GANSW at any time. Any misuse may be prosecuted.

Rev	Date	Description		
Rev 1	Nov 2025	Pattern Book Issue		



Pattern Code CLA02

Corner Lot Apartments 02 by Spacecraft Architects

Drawing No. A-370-11

Name APARTMENT PLAN

NOTES

STRETCH APARTMENTS

WALK_PAST S_02 can be located mid block as a walk past apartment in the BASE scheme

There is scope to use wider versions of S_02 in order to reduce setback to the boundary to the short neighbour closer to the 3m minimum, noting that this creates a variation in the structural bay dimensions

Stretch apartments can be used as required to incrementally increase width or depth of building to fit a site in between structural bay dimensions.

| 'at Ground' ref A 370-25

TYP

S 02


BASE

WIDE

1:100@A3

WALK-PAST S_02

Scale

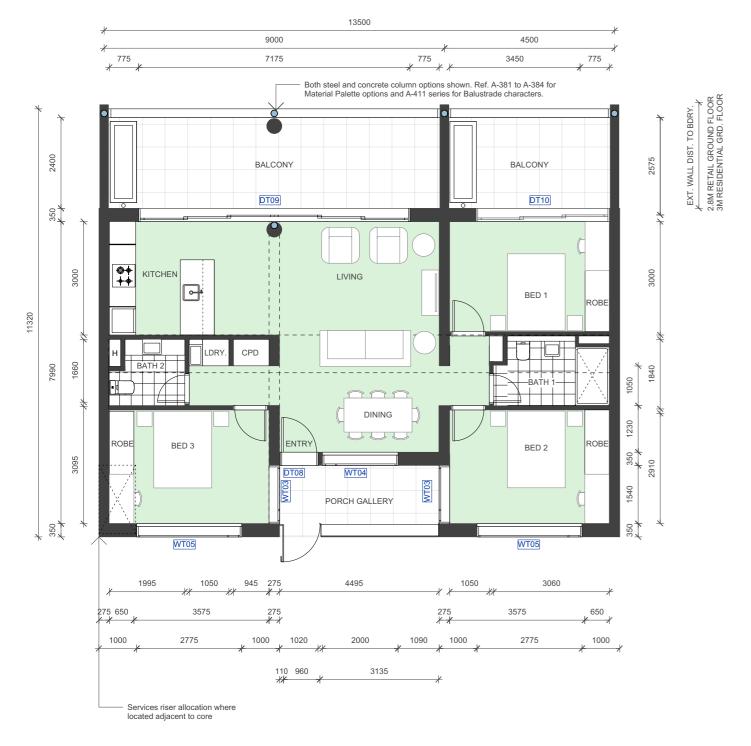

3B_03	3B Walk past
nternal Area	96m²
Balcony Area	28m²
nternal storage volume	10m ³
External storage volume	$3m^3$
ABCB Livable	Silver
Kitchen Type	K_02 (*except fridge)
Bathroom Type	B_01

NSW HOUSING PATTERN BOOK

GOVERNMENT NEW SOUTH WALES OVERNMENT

© State of New South Wales (Department of Planning, Housing and Infrastructure) 2025 Government Architect NSW for New South Wales Department of Planning, Housing and Infrastructure (GANSW) has approved this pattern for inclusion in the Housing Pattern Book. This Pattern is an indicative design for planning application purposes and is not suitable for construction. GANSW accepts no responsibility or liability in relation to use of this Pattern or any resulting built outcome. It is the sole responsibility of each Pattern user to make their own enquiries and obtain professional advice in relation to approvals, compliance, and construction of this Pattern. Any use of this Pattern must be in accordance with the <u>Terms and Conditions</u>, which may be retracted or amended by GANSW at any time. Any misuse may be prosecuted.

Description

Rev 1 Nov 2025 Pattern Book Issue

Pattern Code CLA02

Name

Corner Lot Apartments 02 by Spacecraft Architects

Drawing No. A-370-12

Name APARTMENT PLAN

Scale 1:100@A3

WALK-PAST 3B_03


NOTES

TYP 3B_03

BASE

WIDE

Base | Walk past apartment | 'at Ground' ref A_370-25

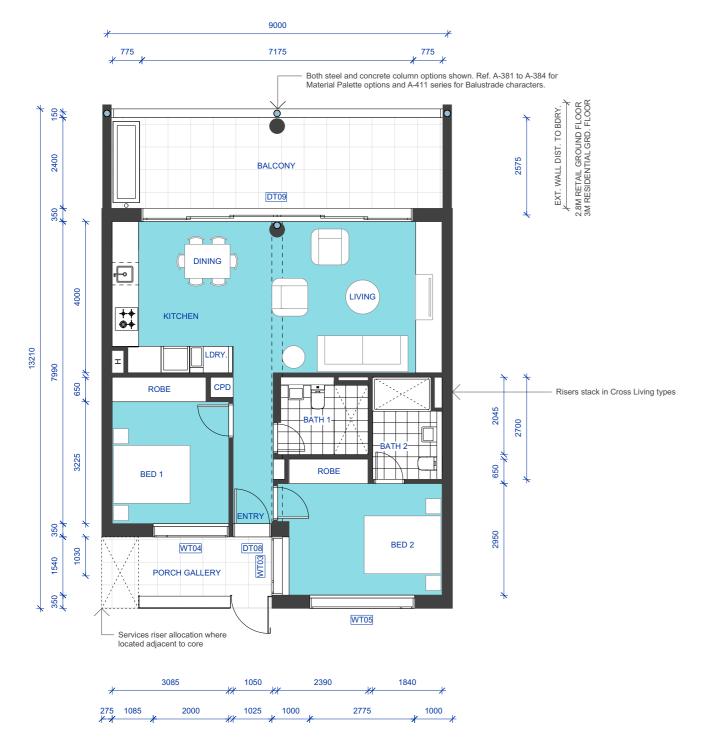

2B_03	2B / Wide Living
Internal Area	77m²
Balcony Area	21m ²
Internal storage volume	9m ³
External storage volume	3m ³
ABCB Livable	Silver
AS4299 Adaptable	No
Kitchen Type	K_02
Bathroom Type	B_01 and B_05

NSW HOUSING PATTERN BOOK

GOVERNMENT NEW SOUTH WALES GOVERNMENT

© State of New South Wales (Department of Planning, Housing and Infrastructure) 2025 Government Architect NSW for New South Wales Department of Planning, Housing and Infrastructure (GANSW) has approved this pattern for inclusion in the Housing Pattern Book. This Pattern is an indicative design for planning application purposes and is not suitable for construction. GANSW accepts no responsibility or liability in relation to use of this Pattern or any resulting built outcome. It is the sole responsibility of each Pattern user to make their own enquiries and obtain professional advice in relation to approvals, compliance, and construction of this Pattern. Any use of this Pattern must be in accordance with the <u>Terms and Conditions</u>, which may be retracted or amended by GANSW at any time. Any misuse may be prosecuted.

	Date	Description	
1	Nov 2025	Pattern Book Issue	

Rev



Pattern Code CLA02

Corner Lot Apartments 02 by Spacecraft Architects

Drawing No. A-370-13

> APARTMENT PLAN WALK-PAST 2B_03

NOTES

TYP 2B_03 TYP 2B 04 TYP 2B 05 TYP 2B_06

TYP 2B 03

BASE

2B Base | End apartment ref A-370-19

| Walk past apartment | 'at Ground' ref A_370-25

INCREASE SETBACK

1:100@A3



Name


Name


ADAPTATION: Can stack over levels

+2B_03 +2B_04


Scale



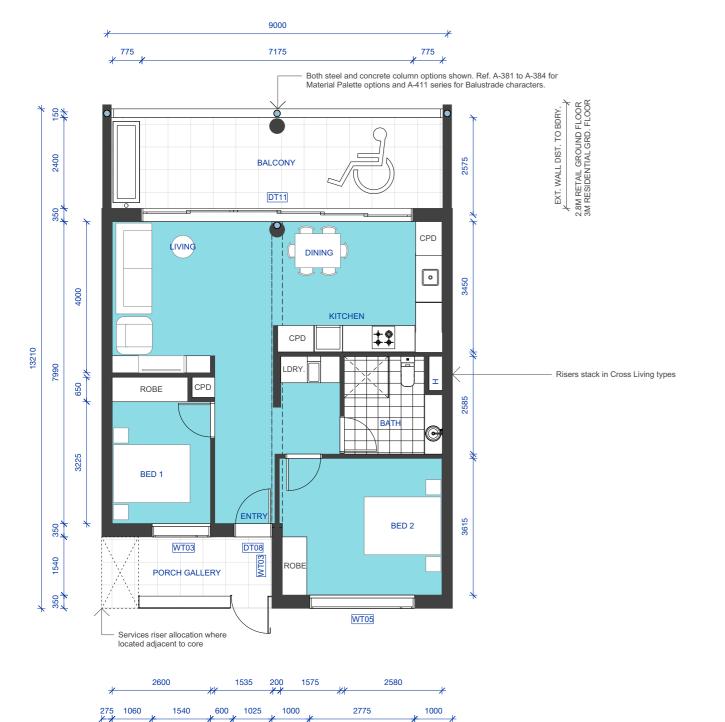

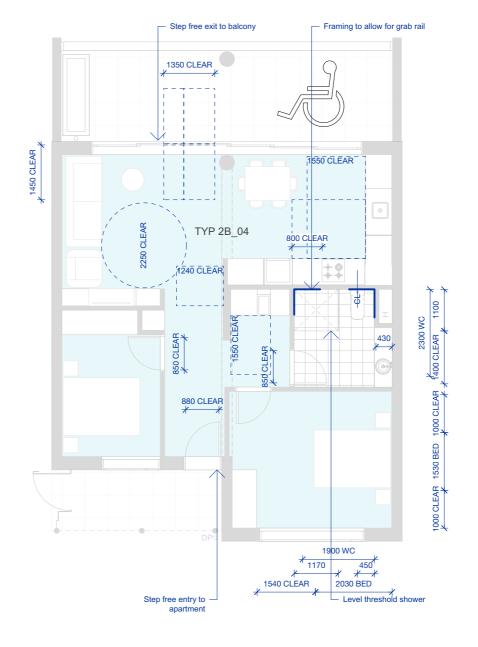

NOTES

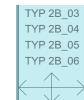




2B Adaptable Base | End apartment ref A-370-19 | Walk past apartment | 'at Ground' ref A_370-25 Wide

BASE



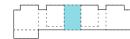


WIDE





INCREASE SETBACK

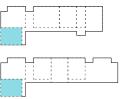

ADAPTATION: Can stack over levels +2B_04 +2B_03

2B Adaptable / Wide Living 2B_04

Internal Area 21m² Balcony Area Internal storage volume External storage volume ABCB Livable Kitchen Type K_06 B_02 Bathroom Type

2B 04 2B Post adaptation / Wide Living

*swap out:


+gallery porch for end porch +intertenancy wall for external wall and corner balcony +B_01 for B_03 when 2B_01 on external wall +alternate location of WT02 across levels

locate adaptable apartments every second floor where garden facing WT02 window doesn't conflict with robe

NSW HOUSING PATTERN BOOK

GOVERNMENT NEW SOUTH WALES GOVERNMENT **ARCHITECT**

© State of New South Wales (Department of Planning, Housing and Infrastructure) 2025 Government Architect NSW for New South Wales Department of Planning, Housing and Infrastructure (GANSW) has approved this pattern for inclusion in the Housing Pattern Book. This Pattern is an indicative design for planning application purposes and is not suitable for construction. GANSW accepts no responsibility or liability in relation to use of this Pattern or any resulting built outcome. It is the sole responsibility of each Pattern user to make their own enquiries and obtain professional advice in relation to approvals, compliance, and construction of this Pattern. Any use of this Pattern must be in accordance with the <u>Terms and Conditions</u>, which may be retracted or amended by GANSW at any time. Any misuse may be prosecuted.

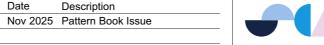




Pattern Code CLA02

Name **Corner Lot Apartments 02** by Spacecraft Architects

Drawing No. A-370-14

Name APARTMENT PLAN AS4299 2B-04

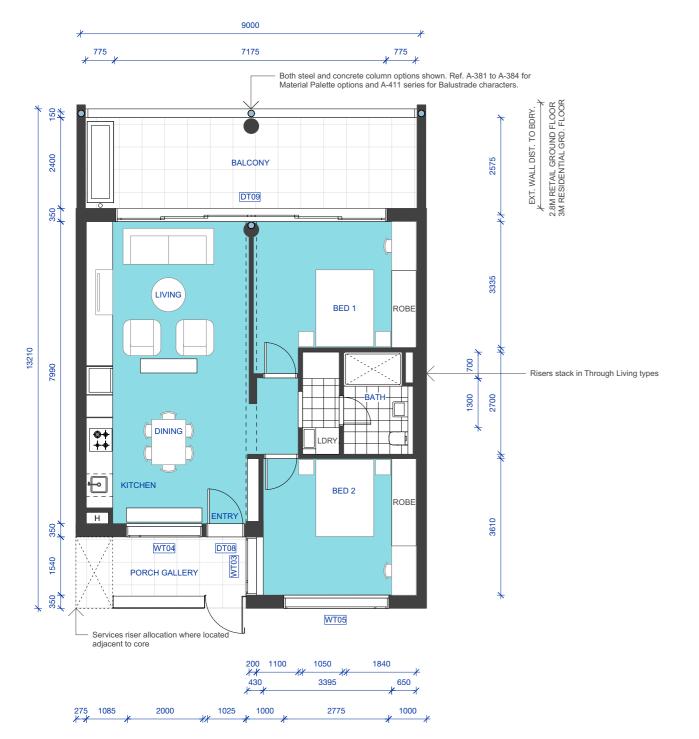

2B_05	2B / Through Living
Internal Area	77m²
Balcony Area	21m ²
Internal storage volume	8m ³
External storage volume	$3m^3$
ABCB Livable	Silver
AS4299 Adaptable	No
Kitchen Type	K_01
Bathroom Type	B_01

NSW HOUSING PATTERN BOOK

GOVERNMENT ARCHITECT

© State of New South Wales (Department of Planning, Housing and Infrastructure) 2025 Government Architect NSW for New South Wales Department of Planning, Housing and Infrastructure (GANSW) has approved this pattern for inclusion in the Housing Pattern Book. This Pattern is an indicative design for planning application purposes and is not suitable for construction. GANSW accepts no responsibility or liability in relation to use of this Pattern or any resulting built outcome. It is the sole responsibility of each Pattern user to make their own enquiries and obtain professional advice in relation to approvals, compliance, and construction ARCHITECT
NEW SOUTH WALES

of this Pattern. Any use of this Pattern must be in accordance with the Terms and Conditions, which may be retracted or amended by GANSW at any time. Any misuse may be prosecuted.

Date	Description	
Nov 2025	Pattern Book Issue	

Rev 1



Name **Corner Lot Apartments 02** Drawing No. A-370-15


Name APARTMENT PLAN WALK-PAST 2B_05

Pattern Code CLA02


by Spacecraft Architects

Scale

1:100@A3

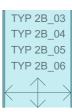

NOTES

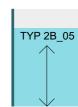


2B Base | End apartment ref A-370-19 | Walk past apartment | 'at Ground' ref A_370-25

BASE









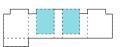


INCREASE SETBACK

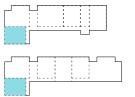


ADAPTATION: Can stack over levels +2B_05 +2B_06

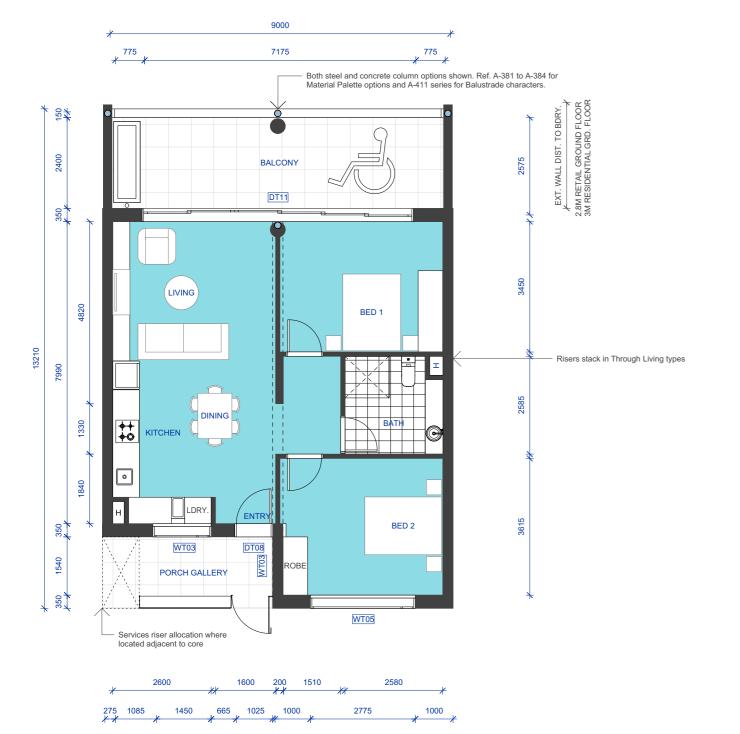

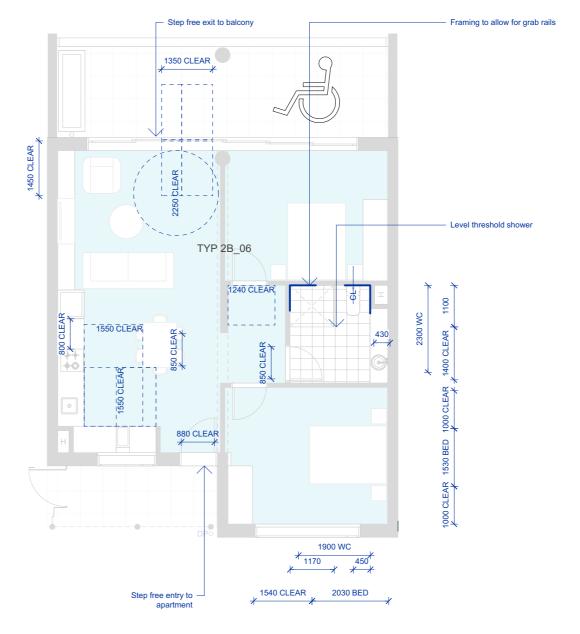

NOTES


TYP 2B_03 TYP 2B 04 TYP 2B 05 TYP 2B_06

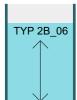

2B Adaptable
Base | End apartment ref A-370-19 | Walk past apartment | 'at Ground' ref A_370-25

BASE



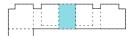

WIDE





INCREASE SETBACK



ADAPTATION: Can stack over levels +2B_06 +2B_05

2B_06	2B Adaptable / Through L	iving

Internal Area 77m² Balcony Area 21m² Internal storage volume External storage volume ABCB Livable Kitchen Type K_05 B_02 Bathroom Type

2B_06

Date

2B Post adaptation / Through Living

NSW HOUSING PATTERN BOOK

GOVERNMENT NEW SOUTH WALES GOVERNMENT

© State of New South Wales (Department of Planning, Housing and Infrastructure) 2025 Government Architect NSW for New South Wales Department of Planning, Housing and Infrastructure (GANSW) has approved this pattern for inclusion in the Housing Pattern Book. This Pattern is an indicative design for planning application purposes and is not suitable for construction. GANSW accepts no responsibility or liability in relation to use of this Pattern or any resulting built outcome. It is the sole responsibility of each Pattern user to make their own enquiries and obtain professional advice in relation to approvals, compliance, and construction of this Pattern. Any use of this Pattern must be in accordance with the <u>Terms and Conditions</u>, which may be retracted or amended by GANSW at any time. Any misuse may be prosecuted.


Rev	Date	Description		
Rev 1	Nov 2025	Pattern Book Issue		

Pattern Code CLA02


Corner Lot Apartments 02 Name by Spacecraft Architects

Drawing No. A-370-16

Name APARTMENT PLAN AS4299 2B_06

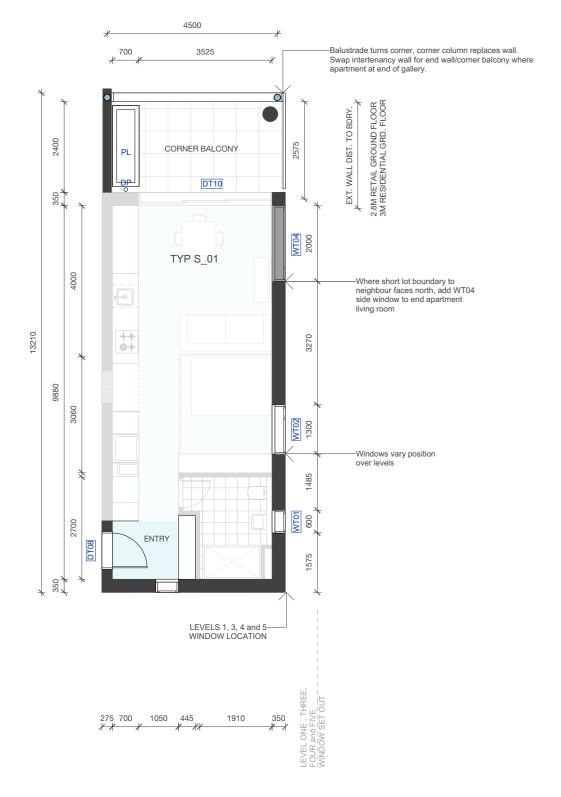

Both steel and concrete column options shown. Ref. A-381 to A-384 for Material Palette options and A-411 series for Balustrade characters.

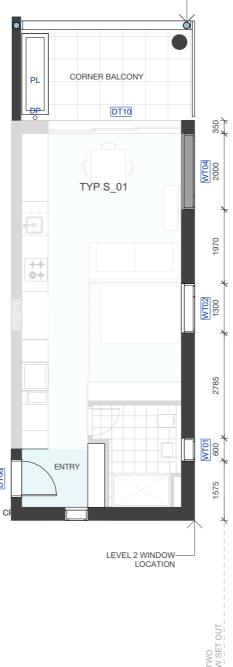

S_01 Studio End Window placement

Description

Rev 1 Nov 2025 Pattern Book Issue

+window arrangement to external walls over levels as shown

S_01 Studio at End of gallery

*swap out:

+gallery porch for end porch +intertenancy wall for external wall and corner

+where short lot boundary to neighbour faces north, add WT04 side window to end apartment living room

NSW HOUSING PATTERN BOOK

GOVERNMENT NEW SOUTH WALES COVERNMENT

© State of New South Wales (Department of Planning, Housing and Infrastructure) 2025 Government Architect NSW for New South Wales Department of Planning, Housing and Infrastructure (GANSW) has approved this pattern for inclusion in the Housing Pattern Book. This Pattern is an indicative design for planning application purposes and is not suitable for construction. GANSW accepts no responsibility or liability in relation to use of this Pattern or any resulting built outcome. It is the sole responsibility of each Pattern user to make their own enquiries and obtain professional advice in relation to approvals, compliance, and construction of this Pattern. Any use of this Pattern must be in accordance with the <u>Terms and Conditions</u>, which may be retracted or amended by GANSW at any time. Any misuse may be prosecuted.





Name Corner Lot Apartments 02 by Spacecraft Architects

Drawing No.

APARTMENT PLAN

A-370-18

Potential to join CORNER to S_01 apartment forming dual key unit

NOTES

ADAPTATION S_01
+walk past apartment in the wide scheme +convert to end apartment in the base scheme


TYP

S_01

Studio Base | End apartment

Name

END S_01

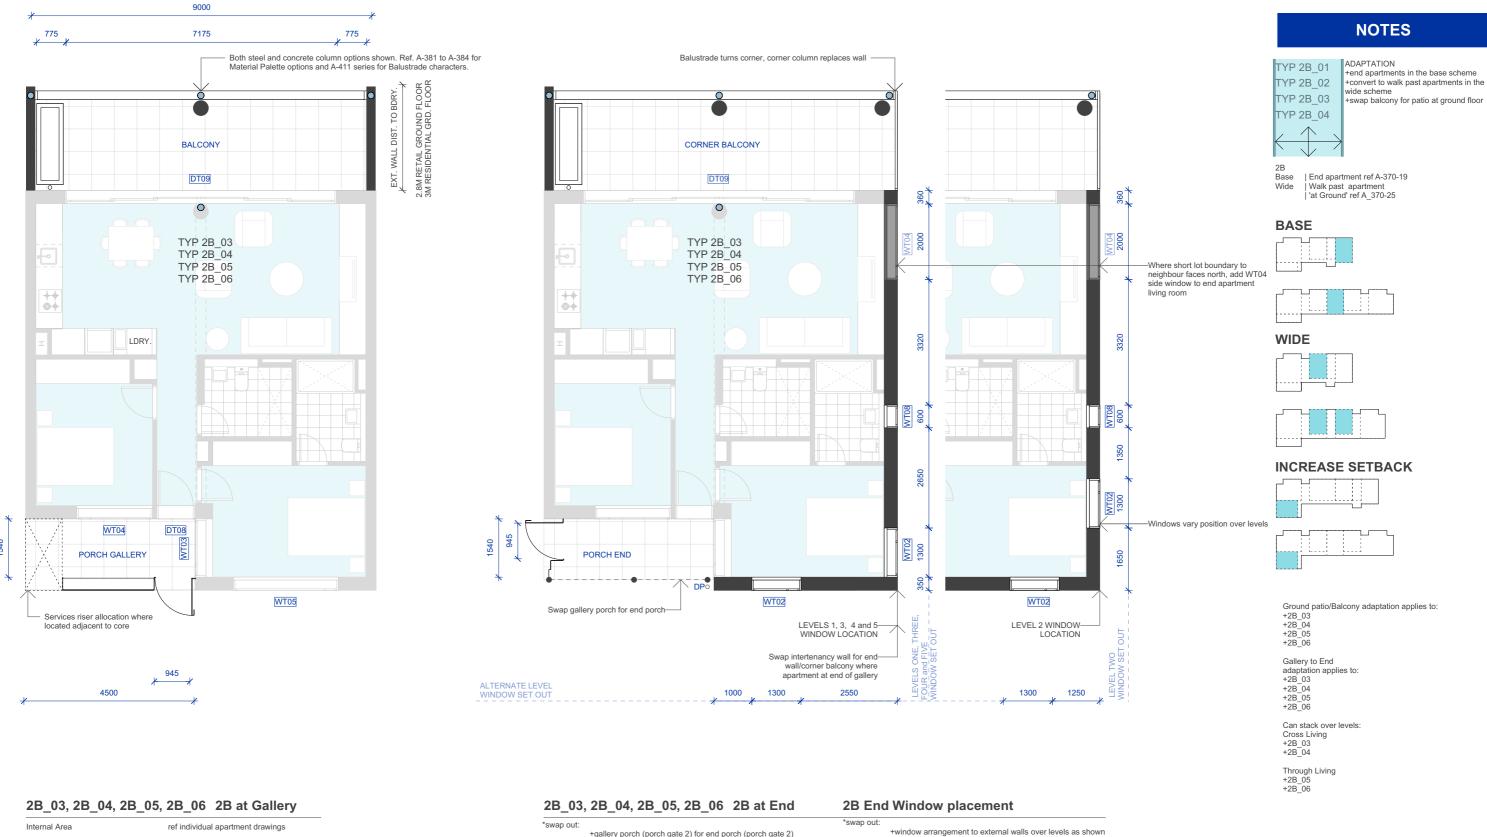

Balcony Area

Internal storage volume

External storage volume

ABCB Livable

AS4299 Adaptable

Kitchen Type

Bathroom Type

+gallery porch (porch gate 2) for end porch (porch gate 2) +intertenancy wall for external wall and corner balcony +B_01 for B_03 when 2B_01 on external wall +alternate location of WT02 across levels refer elevation

Date

+where short lot boundary to neighbour faces north, add WT04 side window to end apartment living room +does not apply where used as RETURN apartment iin INCREASE SETBACK adaptation

Description

Nov 2025 Pattern Book Issue

NSW HOUSING PATTERN BOOK



© State of New South Wales (Department of Planning, Housing and Infrastructure) 2025 Government Architect NSW for New South Wales Department of Planning, Housing and Infrastructure (GANSW) has approved this pattern for inclusion in the Housing Pattern Book. This Pattern is an indicative design for planning application purposes and is not suitable for construction. GANSW accepts no responsibility or liability in relation to use of this Pattern or any resulting built outcome. It is the sole responsibility of each Pattern user to make their own enquiries and obtain professional advice in relation to approvals, compliance, and construction of this Pattern. Any use of this Pattern must be in accordance with the Terms and Conditions, which may be retracted or amended by GANSW at any time. Any misuse may be prosecuted.




Pattern Code CLA02

Name

Corner Lot Apartments 02 by Spacecraft Architects

Drawing No. A-370-19


Name APARTMENT PLAN END 2B_03,04,05,06

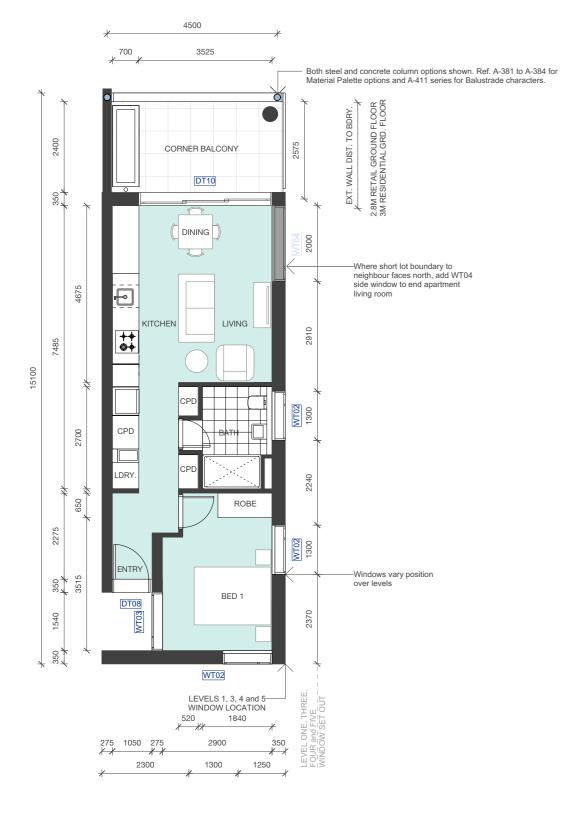

1B_04	1B
Internal Area	47m²
Balcony Area	10m ²
Internal storage volume	9m³
External storage volume	3m³
ABCB Livable	Silver
Kitchen Type	K_01
Bathroom Type	B_01

GOVERNMENT NEW SOUTH WALES GOVERNMENT

© State of New South Wales (Department of Planning, Housing and Infrastructure) 2025 Government Architect NSW for New South Wales Department of Planning, Housing and Infrastructure (GANSW) has approved this pattern for inclusion in the Housing Pattern Book. This Pattern is an indicative design for planning application purposes and is not suitable for construction. GANSW accepts no responsibility or liability in relation to use of this Pattern or any resulting built outcome. It is the sole responsibility of each Pattern user to make their own enquiries and obtain professional advice in relation to approvals, compliance, and construction of this Pattern. Any use of this Pattern must be in accordance with the <u>Terms and Conditions</u>, which may be retracted or amended by GANSW at any time. Any misuse may be prosecuted.

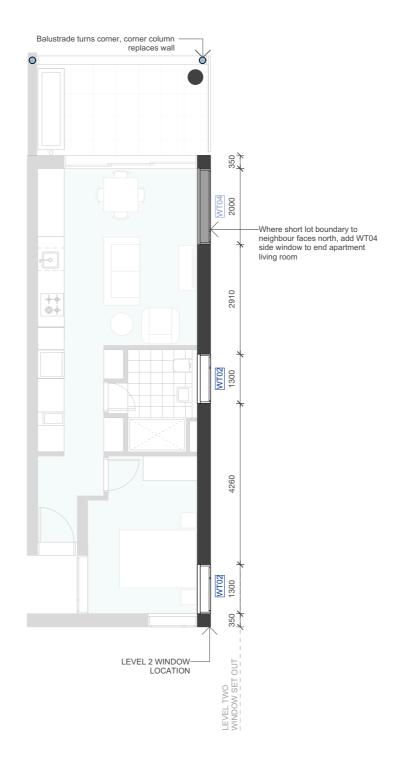

1B 04 1B End Window placement

Description

Rev 1 Nov 2025 Pattern Book Issue

+window arrangement to external walls over levels as shown

Pattern Code CLA02

Name

Corner Lot Apartments 02 by Spacecraft Architects

Drawing No. A-370-20

APARTMENT PLAN Name

END 1B_04


NOTES

1B_04

BASE

Wide | End apartment



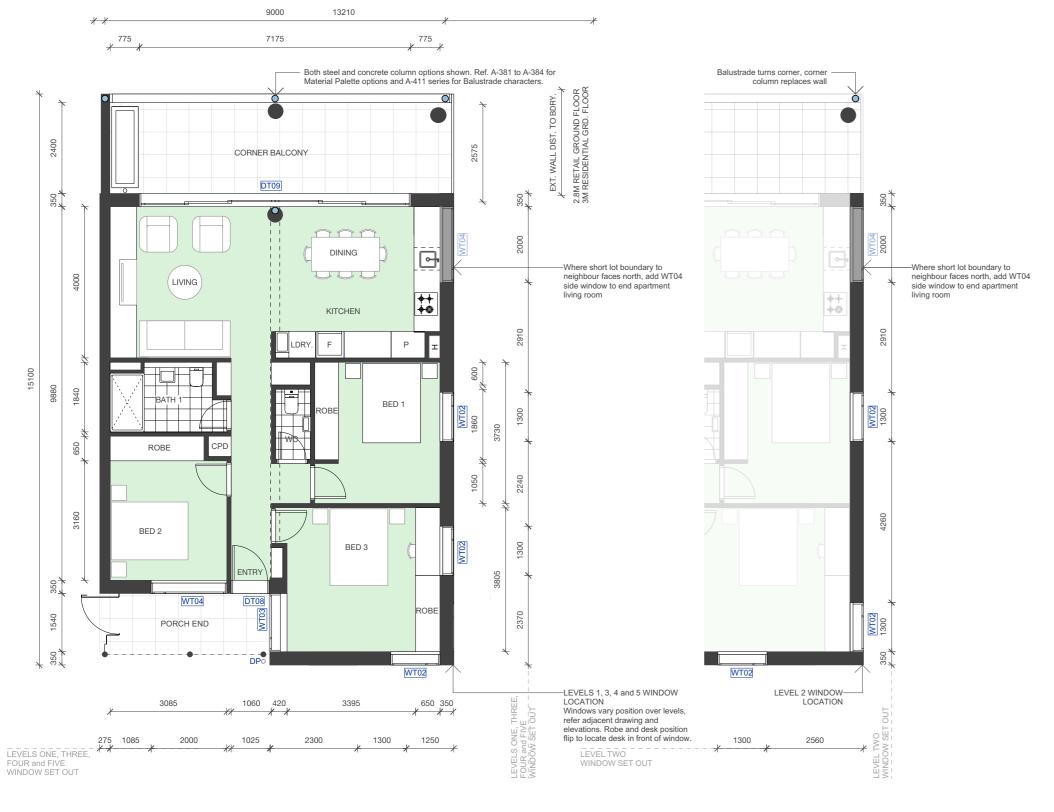

3B 04 3B End Window placement +window arrangement to external walls over levels as shown

Description

Rev 1 Nov 2025 Pattern Book Issue

3B 04 3B End Internal Area 93m² +where short lot boundary to neighbour faces north. 28m² Balcony Area add WT04 side window to end apartment living room Internal storage volume 14m³ External storage volume ABCB Livable Kitchen Type K_02 Bathroom Type B_01 + B_07

NSW HOUSING PATTERN BOOK

GOVERNMENT NEW SOUTH WALES OVERNMENT ARCHITECT

© State of New South Wales (Department of Planning, Housing and Infrastructure) 2025 Government Architect NSW for New South Wales Department of Planning, Housing and Infrastructure (GANSW) has approved this pattern for inclusion in the Housing Pattern Book. This Pattern is an indicative design for planning application purposes and is not suitable for construction. GANSW accepts no responsibility or liability in relation to use of this Pattern or any resulting built outcome. It is the sole responsibility of each Pattern user to make their own enquiries and obtain professional advice in relation to approvals, compliance, and construction of this Pattern. Any use of this Pattern must be in accordance with the <u>Terms and Conditions</u>, which may be retracted or amended by GANSW at any time. Any misuse may be prosecuted.

Pattern Code CLA02

Name

Corner Lot Apartments 02 by Spacecraft Architects

Drawing No. A-370-21

Name APARTMENT PLAN

END 3B_04

NOTES

TYP 3B_04

3B Wide | End apartment

BASE

At ground ref A_370-23



Bathroom Type

GOVERNMENT NEW SOUTH WALES OVERNMENT **ARCHITECT**

© State of New South Wales (Department of Planning, Housing and Infrastructure) 2025 Government Architect NSW for New South Wales Department of Planning, Housing and Infrastructure (GANSW) has approved this pattern for inclusion in the Housing Pattern Book. This Pattern is an indicative design for planning application purposes and is not suitable for construction. GANSW accepts no responsibility or liability in relation to use of this Pattern or any resulting built outcome. It is the sole responsibility of each Pattern user to make their own enquiries and obtain professional advice in relation to approvals, compliance, and construction of this Pattern. Any use of this Pattern must be in accordance with the Terms and Conditions, which may be retracted or amended by GANSW at any time. Any misuse may be prosecuted.

B_01 x 2

Date	Description	
Nov 2025	Pattern Book Issue	

Rev 1

7	

Pattern Code CLA02 Name **Corner Lot Apartments 02** by Spacecraft Architects

Drawing No. A-370-22 Name

APARTMENT PLAN END OF BLOCK 4B_02




NOTES

TYP 4B_03

ALTERNATE LEVEL

WINDOW SET OUT

Base | End of Block Straight | End of Block

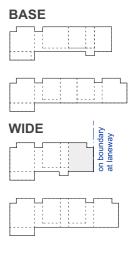

TYP 3B_03 Ground where Residential at ground

TYP 3B 02 ground

NSW HOUSING PATTERN BOOK

GOVERNMENT NEW SOUTH WALES OVERNMENT **ARCHITECT**

Government Architect NSW for New South Wales Department of Planning, Housing and Infrastructure (GANSW) has approved this pattern for inclusion in the Housing Pattern Book. This Pattern is an indicative design for planning application purposes and is not suitable for construction. GANSW accepts no responsibility or liability in relation to use of this Pattern or any resulting built outcome. It is the sole responsibility of each Pattern user to make their own enquiries and obtain professional advice in relation to approvals, compliance, and construction of this Pattern. Any use of this Pattern must be in accordance with the <u>Terms and Conditions</u>, which may be retracted or amended by GANSW at any time. Any misuse may be prosecuted.

13210

Date	Description	
Nov 20	25 Pattern Book Issue	



Pattern Code CLA02

Name

Corner Lot Apartments 02 by Spacecraft Architects

Drawing No. A-370-23

Name APARTMENT PLAN END OF BLOCK 4B_03

MID SECTION CRANK ref. A-211-9 for siting context Between any WALK-PAST apartment types, or END type where LONG | DUAL CORE adaptation used, plan can be hinged from the intertenancy wall at the gallery to accommodate obtuse angle lot boundaries. The back section of the intertenancy wall of WALK-PAST or END apartment pushes out to meet adjacent cranked apartment wall. Add window facing street to new section of wall opening from rear (gallery facing) room of


RETURN APARTMENT ref. A-211-9 for siting context RETURN apartment adjacent to corner at neighbouring boundary can stretch to meet bouvndary. Applies to both acute and obtuse lot angles. Max balcony width 6.4m, ref. S_01 STRETCH Adaptation



WALK PAST OR END TYPE

ADAPTATION FLEX TO LOT +walk past or end type apartment +push out rear section of apartment wall to meet adjacent angle perpendicular to bisecting angle of two apartments +add window



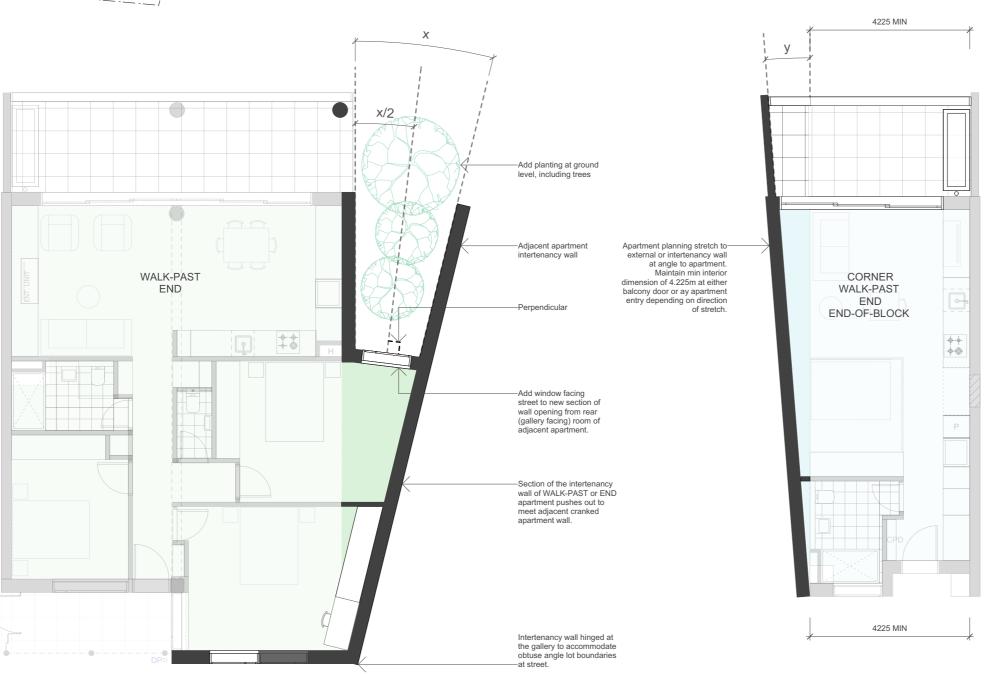

Walk past or End type Irregularly Angle boundary Adaptation

ref individual apartment drawings Balcony Area Internal storage volume External storage volume

ABCB Livable

Kitchen Type

NSW HOUSING PATTERN BOOK

GOVERNMENT NEW SOUTH WALES OVERNMENT **ARCHITECT**

© State of New South Wales (Department of Planning, Housing and Infrastructure) 2025 Government Architect NSW for New South Wales Department of Planning, Housing and Infrastructure (GANSW) has approved this pattern for inclusion in the Housing Pattern Book. This Pattern is an indicative design for planning application purposes and is not suitable for construction. GANSW accepts no responsibility or liability in relation to use of this Pattern or any resulting built outcome. It is the sole responsibility of each Pattern user to make their own enquiries and obtain professional advice in relation to approvals, compliance, and construction of this Pattern. Any use of this Pattern must be in accordance with the Terms and Conditions, which may be retracted or amended by GANSW at any time. Any misuse may be prosecuted.

Walk past or End type Angle Stretch Adaptation

Internal Area ref individual apartment drawings Balcony Area Internal storage volume External storage volume ABCB Livable Kitchen Type Bathroom Type



Description

Nov 2025 Pattern Book Issue

Pattern Code CLA02

Name

Corner Lot Apartments 02 by Spacecraft Architects

Drawing No.


Name


A-370-24


ADAPT. APARTMENT PLAN FLEX TO LOT

Scale

1:100@A3

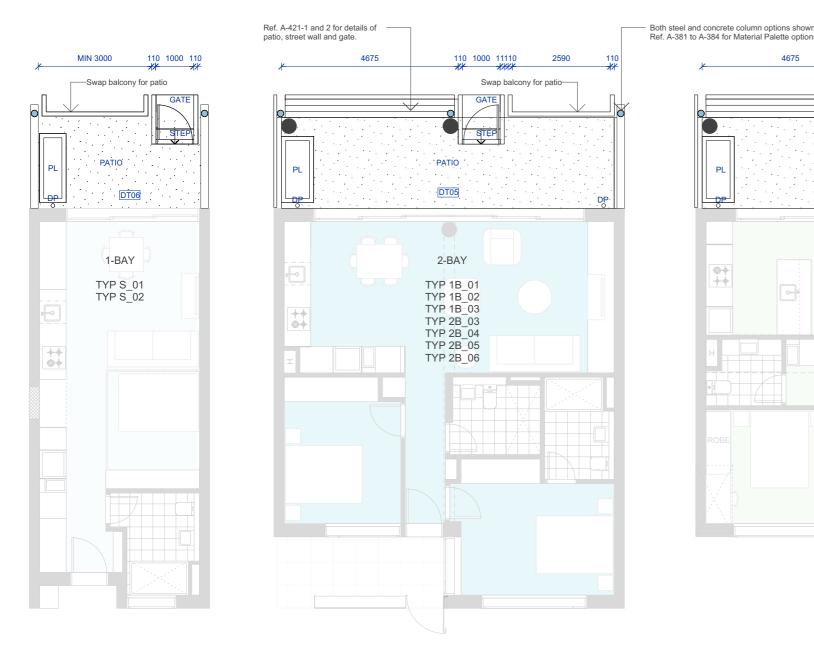


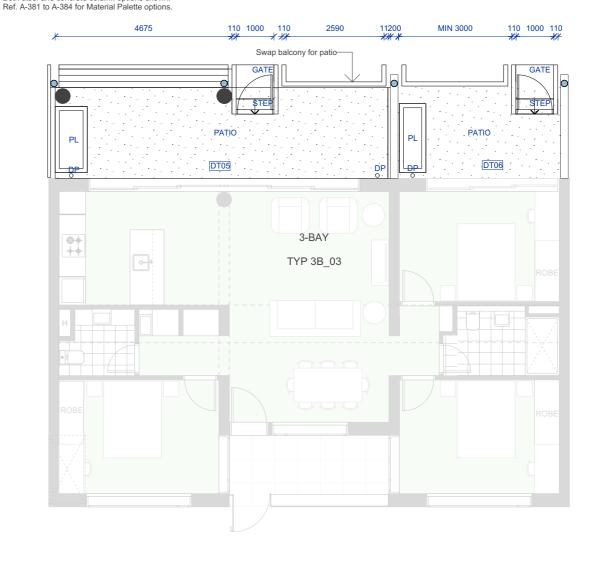

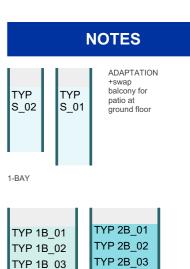


TYP 2B_04

2-BAY

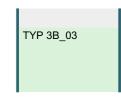

3-BAY

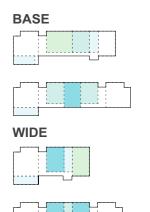

1-BAY at Ground **S_01**, **S_02**

*swap out:

+balcony for patio, including door type
Ref. A-421-1 and 2 for details of patio, street wall and gate.

NOTE:

+balcony/patio door type changes +where residential ground floor with no pump room, integrate FBBA into front yard of studio apartment 2-BAY at Ground 1B_01, 1B_02, 1B_03 2B_03, 2B_04, 2B_05, 2B_06

3B_04 *swap out:

+balcony for patio, including door type
Ref. A-421-1 and 2 for details of patio, street wall and gate.

NOTE: door type changes

3-BAY at Ground

3B_03

*swap o

Description

Nov 2025 Pattern Book Issue

Date

+balcony for patio, including door type
Ref. A-421-1 and 2 for details of patio, street wall and gate.

NOTE: door type changes

NSW HOUSING PATTERN BOOK



© State of New South Wales (Department of Planning, Housing and Infrastructure) 2025 Government Architect NSW for New South Wales Department of Planning, Housing and Infrastructure (GANSW) has approved this pattern for inclusion in the Housing Pattern Book. This Pattern is an indicative design for planning application purposes and is not suitable for construction. GANSW accepts no responsibility or liability in relation to use of this Pattern or any resulting built outcome. It is the sole responsibility of each Pattern user to make their own enquiries and obtain professional advice in relation to approvals, compliance, and construction of this Pattern. Any use of this Pattern must be in accordance with the Terms and Conditions, which may be retracted or amended by GANSW at any time. Any misuse may be prosecuted.



Pattern Code CLA02

Name Corner Lot Apartments 02 by Spacecraft Architects

its 02 Name

Drawing No.

A-370-25

ADAPT. APARTMENT PLAN 'at Ground'

TYP 3B 01 Additional windows to garden face of corner apartment where used in STRAIGHT or LONG | DUAL CORE adaptation LEVEL 1 WINDOW LOCATION LEVEL ONE WINDOW SET OUT 400 600 WT01 WT01 WT01 4510 600 1320 600 5180 LEVEL 2 and 4 WINDOW LOCATION WT01 WT01 WT01 LEVEL TWO AND FOUR WINDOW SET OUT 2820 600 1320 600 5180 600 2088 LEVEL 3 WINDOW LOCATION WT01 WT01 WT01 LEVEL THREE WINDOW SET OUT 400 600 4500 600 785 600 5715

3B 01

3B Corner Window to Garden

Internal Area

ref. Apartment drawing

Balcony Area

Internal storage volume

External storage volume

ABCB Livable


Kitchen Type

Bathroom Type

NSW HOUSING PATTERN BOOK



© State of New South Wales (Department of Planning, Housing and Infrastructure) 2025 Government Architect NSW for New South Wales Department of Planning, Housing and Infrastructure (GANSW) has approved this pattern for inclusion in the Housing Pattern Book. This Pattern is an indicative design for planning application purposes and is not suitable for construction. GANSW accepts no responsibility or liability in relation to use of this Pattern or any resulting built outcome. It is the sole responsibility of each Pattern user to make their own enquiries and obtain professional advice in relation to approvals, compliance, and construction of this Pattern. Any use of this Pattern must be in accordance with the <u>Terms and Conditions</u>, which may be retracted or amended by GANSW at any time. Any misuse may be prosecuted.

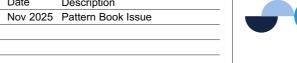

Date

Description



Pattern Code CLA02

Name Corner Lot Apartments 02

by Spacecraft Architects

Drawing No. A-370-26

Scale

Name ADAPT. APARTMENT 3B 01 'Windows to

Garden'

1:100@A3

Pairs with TYP 2B_01 Ground or TYP 2B_02 Ground where Residential at ground Use TYP 2B 01 Ground where pattern requires residential ground floor with no parking. Use TYP 2B-02 where residential at ground with basement TYP 2B 01 TYP 2B_02 ground

NOTES


TYP 3B_01

Base | Corner mirrored Straight | Corner

BASE

WIDE

NOTES

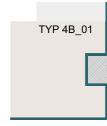

4B Wide | Corner mirrored Straight | Corner


BASE





WIDE | STRAIGHT



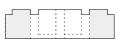

Pairs with TYP 3B_02 where Residential at ground

TYP 3B_02 ground



4B_01

4B Corner Window to Garden

Internal Area

ref. apartment drawing

Balcony Area

Internal storage volume

External storage volume

ABCB Livable
Kitchen Type

Bathroom Type

NSW HOUSING PATTERN BOOK

GOVERNMENT
ARCHITECT
NEW SOUTH WALES

© State of New South Wales (Department of Planning, Housing and Infrastructure) 2025 Government Architect NSW for New South Wales Department of Planning, Housing and Infrastructure (GANSW) has approved this pattern for inclusion in the Housing Pattern Book. This Pattern is an indicative design for planning application purposes and is not suitable for construction. GANSW accepts no responsibility or liability in relation to use of this Pattern or any resulting built outcome. It is the sole responsibility of each Pattern user to make their own enquiries and obtain professional advice in relation to approvals, compliance, and construction of this Pattern. Any use of this Pattern must be in accordance with the Terms and Conditions, which may be retracted or amended by GANSW at any time. Any misuse may be prosecuted.



Date

Description

Rev 1 Nov 2025 Pattern Book Issue

Pattern Code CLA02

Name Corr

Corner Lot Apartments 02 by Spacecraft Architects

Drawing No.

A-370-27

Name

Scale

ADAPT. APARTMENT 4B 01 'Windows to

Garden' 1:100@A3

Renders and materials

	CHARACTER 1 : M	METAL: EXAMPLES		CHARACTER	2 : BRICK : EXA	AMPLES	CHARACTER 3	3 : PRECAST :	EXAMPLES
Shared Elements Entry handrails Mailboxes Planters main stair Rooftop canopy Riser doors Short St balcony railings	Paint or powdercoat BRIGHT COLOUR Primary/secondary colour	v 223 178 81	Paint or powdercoat BRIGHT COLOUR Complementary to brick colour	Soft Pink RGB 204 157 144			Paint or powdercoat BRIGHT COLOUR Primary/secondary colour	Orange RGB 196 96 69	
Upper levels Cladding	Trapezoidal profiled longrun metal NEUTRAL COLOUR		Brick NATURAL Any brick	Orange Brick	Pale Brick	Red Brick	Precast concrete TEXTURED FINISH or COLOURED FINISH	Textured concrete	
Private Elements Balustrade BL1, 3, 4, 5 Window hoods Planters at balconies	Paint or powdercoat NEUTRAL COLOUR Match upper cladding	white 212 210 197	Paint or powdercoat BRIGHT COLOUR Warm colour toned to brick		Soft Yellow RGB 245 205 128	Dark Red RGB 139 57 46	Paint or powdercoat Colour match/complement to concrete	Grey white RGB 212 210 197	
Balcony posts	Steel CHS Paint or powdercoat BRIGHT COLOUR Primary/secondary colour FIRE RATED as reqd.	t Blue 53 101 185	Concrete NATURAL				Concrete NATURAL		
Ground level Cladding WF5	Matt finish tile 100x100 Neutral grout (or colourmatch to window joinery) NEUTRAL COLOUR To complement primary cladding colour		Matt finish tile 100x100 Neutral grout (or colourmatch to window joinery) NEUTRAL COLOUR To complement primar cladding colour				Matt finish tile 100x100 Neutral grout (or colourmatch to window joinery) NEUTRAL COLOUR To complement primary cladding colour		
Ground floor joinery	Aluminium powdercoat DARK or MUTED COLOUR Primary/secondary colour	Blue 56 64 77	Aluminium anodised SILVER				Aluminium powdercoat DARK or MUTED COLOUR Primary/secondary colour	Muted Green RGB 116 126 106	

Date

NSW HOUSING PATTERN BOOK

© State of New South Wales (Department of Planning, Housing and Infrastructure) 2025 Government Architect NSW for New South Wales Department of Planning, Housing and Infrastructure (GANSW) has approved this pattern for inclusion in the Housing Pattern Book. This Pattern is an indicative design for planning application purposes and is not suitable for construction. GANSW accepts no responsibility or liability in relation to use of this Pattern or GOVERNMENT
ARCHITECT
NEW SOUTH WALES

CONSTRUCTION. GANSW accepts no responsibility or liability in relation to use of this Pattern or any resulting built outcome. It is the sole responsibility of each Pattern user to make their own enquiries and obtain professional advice in relation to approvals, compliance, and construction of this Pattern. Any use of this Pattern must be in accordance with the Terms and Conditions, which may be retracted or amended by GANSW at any time. Any misuse may be prosecuted.

Rev	Date	Description	
Rev 1	Nov 2025	Pattern Book Issue	



Pattern Code CLA02

Name Corner Lot Apartments 02 by Spacecraft Architects

Drawing No. A-380-1

Name MATERIAL PALETTES -

STREET

MATERIAL PALETTES AT PORCH

CHARACTERS 1, 2 and 3: EXAMPLES

Porch gates Paint or powdercoat BRIGHT COLOUR Primary/secondary colour	Bright Blue	Muted Green	Purple	Orange	Soft Yellow	Dark Red	Dark Blue
	RGB 53 101 185	RGB 116 126 106	RGB 77 64 86	RGB 196 96 69	RGB 245 205 128	RGB 139 57 46	RGB 56 64 77
Paint or powdercoat SOFTER COLOUR Softer complementary to Shared Area colour Anodised Aluminium frame	Yellow	Pale Pink	Muted Green	Soft Orange	Muted Green	Pale Pink	Soft Yellow
	RGB 252 211 59	RGB 237 211 199	RGB 116 126 106	RGB 214 149 121	RGB 116 126 106	RGB 237 211 199	RGB 245 205 128
Porch wall + soffit lining Paint CFC sheet PALER COLOUR Complementary to front door	Light Yellow	Muted Orange	Soft Yellow	Pale Pink	Pale Yellow	Soft Orange	Pale Yellow
	RGB 255 228 129	RGB 193 133 98	RGB 245 205 128	RGB 237 211 199	RGB 251 233 187	RGB 214 149 121	RGB 251 233 187









NOTES

RULES Porch colour can be:

- 1. selected by residents, resulting in any mix of colours within the colour language of: BRIGHT COLOUR porch, SOFTER COLOUR front door and PALER COLOUR porch wall and soffit
- 2. selected per floor with each level having the same combination of colours
- 3. the same selection throughout the

NSW HOUSING PATTERN BOOK

GOVERNMENT NEW SOUTH WALES GOVERNMENT ARCHITECT

© State of New South Wales (Department of Planning, Housing and Infrastructure) 2025 Government Architect NSW for New South Wales Department of Planning, Housing and Infrastructure (GANSW) has approved this pattern for inclusion in the Housing Pattern Book. This Pattern is an indicative design for planning application purposes and is not suitable for construction. GANSW accepts no responsibility or liability in relation to use of this Pattern or any resulting built outcome. It is the sole responsibility of leach Pattern user to make their own enquiries and obtain professional advice in relation to approvals, compliance, and construction of this Pattern. Any use of this Pattern must be in accordance with the Terms and Conditions, which may be retracted or amended by GANSW at any time. Any misuse may be prosecuted.





Pattern Code CLA02

Corner Lot Apartments 02 by Spacecraft Architects Name

Name

Drawing No.

A-380-2

PORCH

MATERIAL PALETTES -

	ALL CHARAC	TERS
Shared Elements Common area tabletops Mailbox area seat	Terrazzo COLOUR FLECK	
Upper levels Window frames	Aluminium anodised SILVER	
Private Elements Balustrade type 2	Metal NEUTRAL COLOUR Galvanised steel Clear finish aluminium	
Full height Mesh SC3 Gallery access barrier	Braided mesh Stainless steel	
Gallery posts CL3	Steel CHS GALVANISED	
Ground level Garden facing walls WF6	Concrete blockwork Stretcher bond Neutral grout Clear seal	
Ground level Square paver In-situ concrete seating FF1, FF3, FF6 OF2	Concrete Exposed aggregate	
Paving FF2	BRICK	

	ALL CHARACT	TERS
Kitchen benches	Stainless steel	1
Apartment flooring FF5	Cork Linoleum Concrete look tile (to match balcony)	
Bathroom lining	Tile finish Vinyl	
Ground level floor FF4	Polished concrete	
Ground Cladding WF5	Matt finish tile 100x100 Neutral grout NEUTRAL COLOUR To complement primary cladding colour	

MATERIAL	CODE	DESCRIPTION
Roofing	RF1	Prefinished trapezoidal metal profiled long run
	RF2	Membrane
	RF3	Alternate clear/metal trapezoidal profiled long run to align with truss layout
		Extent of clear determined by shading requirement in climate zone
Wall Finish	WF1	Prefinished metal profiled long run, can be integrated with Insulated cladding panel
	WF2	Brick/brick faced precast concrete
	WF3	Textured or coloured precast concrete
	WF4	Compressed fibre cement sheet, neutral or matching paint or clear finish
	WF5	100x100 matte finish square tile, neutral grout
	WF6	Clear finish blockwork or concrete
	WF7	Concrete
Column	CL1	Painted steel CHS fire rated
	CL2	Concrete
	CL3	Galvanised steel CHS
Floor Finish	FF1	Exposed aggregate concrete
	FF2	Brick
	FF3	Exposed aggregate pavers
	FF4	Polished concrete
	FF5	Cork/Linoleum/Concrete look tile
	FF6	Concrete exit stair
Ceiling/Soffit	CF1	Painted compressed fibre cement sheet lined truss frame
	CF2	Paint or PC finish steel rod/mesh in CHS frame
Balustrade	BL1	Paint or PC finish steel rod in CHS frame
	BL2	Galvanised steel rod/mesh in CHS frame
	BL3	Brick/brick faced precast concrete, Paint or PC finish steel rod in CHS frame
	BL4	Textured or coloured precast concrete, Paint or PC finish steel rod in CHS frame
	BL5	Paint or PC finish steel rod in CHS frame
	BL6	Paint or PC finish steel rod in CHS frame
	BL7	Paint or PC finish steel rod in CHS frame
	BL8	Paint or PC finish steel rod in CHS frame
	BL9	Paint or PC finish sheet steel
Window Type	WT	Ref. window schedule
Door Type	DT	Ref. window schedule
Screen/Fence	SC1	Brick
	SC2	Concrete
	SC3	Full height mesh
	SC4	Fire rated paint finish steel plate porch gate assembly
	SC5	Paint or PC finish CHS frame
	SC6	Paint or PC finish steel rod in CHS frame
Planter	PL1	Paint or PC finish aluminium planter match shared area colour
· idinoi	PL2	Paint or PC finish aluminium planter match primary cladding
	PL3	Membrane lined drained planter
Outdoor Furniture	OF1	Coloured terrazzo
outdoor r diriitaro	OF2	Exposed aggregate concrete seating
	J. 2	Exposed aggregate series are seating

© State of New South Wales (Department of Planning, Housing and Infrastructure) 2025 Government Architect NSW for New South Wales Department of Planning, Housing and Infrastructure (GANSW) has approved this pattern for inclusion in the Housing Pattern Book. This Pattern is an indicative design for planning application purposes and is not suitable for construction. GANSW accepts no responsibility or liability in relation to use of this Pattern or any resulting built outcome. It is the sole responsibility of each Pattern user to make their own enquiries and obtain professional advice in relation to approvals, compliance, and construction ARCHITECT
NEW SOUTH WALES

of this Pattern. Any use of this Pattern must be in accordance with the Terms and Conditions, which may be retracted or amended by GANSW at any time. Any misuse may be prosecuted.

Rev	Date	Description	
Rev 1	Nov 2025	Pattern Book Issue	




Pattern Code CLA02

Corner Lot Apartments 02 by Spacecraft Architects

Drawing No. A-380-7

Name MATERIAL PALETTES -IN COMMON

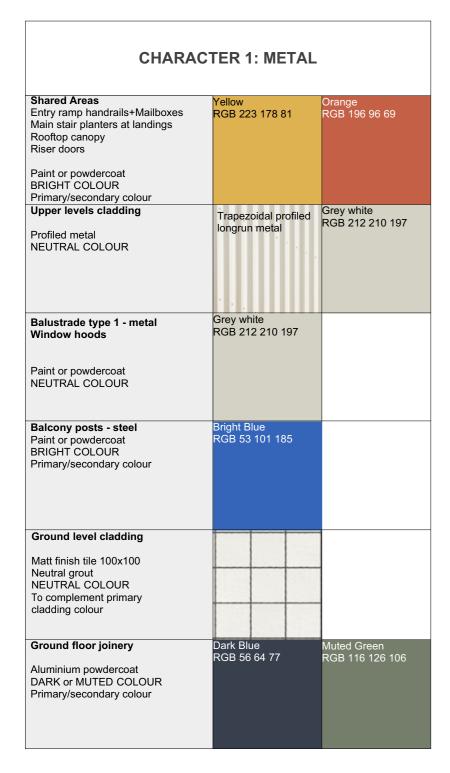



Roofing Wall Finish	RF1 RF2 RF3 WF1	Prefinished trapezoidal metal profiled long run Membrane Alternate clear/metal trapezoidal profiled long run to align with truss layout Extent of clear determined by shading requirement in climate zone
Wall Finish	RF3 WF1	Alternate clear/metal trapezoidal profiled long run to align with truss layout
Wall Finish	WF1	
Wall Finish		Extent of clear determined by snading requirement in climate zone
TTGILT IIION		Prefinished metal profiled long run, can be integrated with Insulated cladding pane
	WF2	Brick/brick faced precast concrete
	WF3	Textured or coloured precast concrete
	WF4	Compressed fibre cement sheet, neutral or matching paint or clear finish
	WF5	100x100 matte finish square tile, neutral grout
	WF6	Clear finish blockwork or concrete
	WF7	Concrete
Column	CL1	Painted steel CHS fire rated
	CL2	Concrete
	CL3	Galvanised steel CHS
Floor Finish	FF1	Exposed aggregate concrete
	FF2	Brick
	FF3	Exposed aggregate pavers
	FF4	Polished concrete
	FF5	Cork/Linoleum/Concrete look tile
Cailing/Caffit	FF6 CF1	Concrete exit stair
Ceiling/Soffit	CF1	Painted compressed fibre cement sheet lined truss frame Paint or PC finish steel rod/mesh in CHS frame
Balustrade	BI 1	Paint or PC finish steel rod in CHS frame
Dalustraue	BL 2	Galvanised steel rod/mesh in CHS frame
	BL3	Brick/brick faced precast concrete, Paint or PC finish steel rod in CHS frame
	BL4	Textured or coloured precast concrete, Paint or PC finish steel rod in CHS frame
	BL5	Paint or PC finish steel rod in CHS frame
	BL6	Paint or PC finish steel rod in CHS frame
	BL7	Paint or PC finish steel rod in CHS frame
	BL8	Paint or PC finish steel rod in CHS frame
	BL9	Paint or PC finish sheet steel
Window Type	WT	Ref. window schedule
Door Type	DT	Ref. window schedule
Screen/Fence	SC1	Brick
	SC2	Concrete
	SC3	Full height mesh
	SC4	Fire rated paint finish steel plate porch gate assembly
	SC5	Paint or PC finish CHS frame
	SC6	Paint or PC finish steel rod in CHS frame
Planter	PL1	Paint or PC finish aluminium planter match shared area colour
	PL2 PL3	Paint or PC finish aluminium planter match primary cladding
Outdoor Furniture	OF1	Membrane lined drained planter Coloured terrazzo
Outdoor Furniture	OF1 OF2	Exposed aggregate concrete seating

Description

Rev 1 Nov 2025 Pattern Book Issue

NSW HOUSING PATTERN BOOK

GOVERNMENT
ARCHITECT
NEW SOUTH WALES

© State of New South Wales (Department of Planning, Housing and Infrastructure) 2025 Government Architect NSW for New South Wales Department of Planning, Housing and Infrastructure (GANSW) has approved this pattern for inclusion in the Housing Pattern Book. This Pattern is an indicative design for planning application purposes and is not suitable for construction. GANSW accepts no responsibility or liability in relation to use of this Pattern or any resulting built outcome. It is the sole responsibility of each Pattern user to make their own enquiries and obtain professional advice in relation to approvals, compliance, and construction of this Pattern. Any use of this Pattern must be in accordance with the Terms and Conditions, which may be retracted or amended by GANSW at any time. Any misuse may be prosecuted.

Pattern Code CLA02

Name Corner

Corner Lot Apartments 02 by Spacecraft Architects

Drawing No. A-381-1

Name MATERIAL PALETTES - STEEL

NOTES





PATTERN BOOK

© State of New South Wales (Department of Planning, Housing and Infrastructure) 2025
Government Architect NSW for New South Wales Department of Planning, Housing and
Infrastructure (GANSW) has approved this pattern for inclusion in the Housing Pattern Book.
This Pattern is an indicative design for planning application purposes and is not suitable for
construction. GANSW accepts no responsibility or liability in relation to use of this Pattern or
any resulting built outcome. It is the sole responsibility of each Pattern user to make their own
enquiries and obtain professional advice in relation to approvals, compliance, and construction
of this Pattern. Any use of this Pattern must be in accordance with the Terms and Conditions,
which may be retracted or amended by GANSW at any time. Any misuse may be prosecuted.

Date	Description	
Nov 2025	Pattern Book Issue	



Pattern Code CLA02

Corner Lot Apartments 02 by Spacecraft Architects Name

Drawing No.

Scale

A-381-2 Name MATERIAL PALETTES -STEEL

NTS

CHARACTER 2a: BRICK WITH BRICK BALUSTRADES Shared Areas Entry ramp handrails+Mailboxes RGB 204 157 144 Main stair planters at landings Rooftop canopy Riser doors Paint or powdercoat BRIGHT COLOUR Complimentary to brick colour Upper level cladding Orange Brick NATURAL - ANY BRICK Soft Yellow Dark Red Window hoods RGB 196 96 69 RGB 245 205 128 RGB 139 57 46 Paint or powdercoat BRIGHT COLOUR Warm colour toned to brick Balcony posts - concrete NATURAL Ground level cladding Matt finish tile 100x100 Neutral grout NEUTRĂL COLOUR To complement primary cladding colour **Ground level joinery** Aluminium anodised SILVER



MATERIAL	CODE	DESCRIPTION
Roofing	RF1	Prefinished trapezoidal metal profiled long run
3	RF2	Membrane
	RF3	Alternate clear/metal trapezoidal profiled long run to align with truss layout
		Extent of clear determined by shading requirement in climate zone
Wall Finish	WF1	Prefinished metal profiled long run, can be integrated with Insulated cladding par
	WF2	Brick/brick faced precast concrete
	WF3	Textured or coloured precast concrete
	WF4	Compressed fibre cement sheet, neutral or matching paint or clear finish
	WF5	100x100 matte finish square tile, neutral grout
	WF6	Clear finish blockwork or concrete
	WF7	Concrete
Column	CL1	Painted steel CHS fire rated
	CL2	Concrete
	CL3	Galvanised steel CHS
Floor Finish	FF1	Exposed aggregate concrete
	FF2	Brick
	FF3	Exposed aggregate pavers
	FF4	Polished concrete
	FF5	Cork/Linoleum/Concrete look tile
	FF6	Concrete exit stair
Ceiling/Soffit	CF1	Painted compressed fibre cement sheet lined truss frame
	CF2	Paint or PC finish steel rod/mesh in CHS frame
Balustrade	BL1	Paint or PC finish steel rod in CHS frame
	BL2	Galvanised steel rod/mesh in CHS frame
	BL3	Brick/brick faced precast concrete, Paint or PC finish steel rod in CHS frame
	BL4	Textured or coloured precast concrete, Paint or PC finish steel rod in CHS frame
	BL5	Paint or PC finish steel rod in CHS frame
	BL6	Paint or PC finish steel rod in CHS frame
	BL7	Paint or PC finish steel rod in CHS frame
	BL8	Paint or PC finish steel rod in CHS frame
	BL9	Paint or PC finish sheet steel
Window Type	WT	Ref. window schedule
Door Type	DT	Ref. window schedule
Screen/Fence	SC1	Brick
	SC2	Concrete
	SC3	Full height mesh
	SC4	Fire rated paint finish steel plate porch gate assembly
	SC5	Paint or PC finish CHS frame
	SC6	Paint or PC finish steel rod in CHS frame
Planter	PL1	Paint or PC finish aluminium planter match shared area colour
	PL2	Paint or PC finish aluminium planter match primary cladding
	PL3	Membrane lined drained planter
Outdoor Furniture	OF1	Coloured terrazzo
	OF2	Exposed aggregate concrete seating

Description Nov 2025 Pattern Book Issue

Rev

Rev 1

Date

NSW HOUSING PATTERN BOOK

GOVERNMENT NEW SOUTH WALES GOVERNMENT ARCHITECT

© State of New South Wales (Department of Planning, Housing and Infrastructure) 2025 Government Architect NSW for New South Wales Department of Planning, Housing and Infrastructure (GANSW) has approved this pattern for inclusion in the Housing Pattern Book. This Pattern is an indicative design for planning application purposes and is not suitable for construction. GANSW accepts no responsibility or liability in relation to use of this Pattern or any resulting built outcome. It is the sole responsibility of each Pattern user to make their own enquiries and obtain professional advice in relation to approvals, compliance, and construction of this Pattern. Any use of this Pattern must be in accordance with the Terms and Conditions, which may be retracted or amended by GANSW at any time. Any misuse may be prosecuted.



Pattern Code CLA02

Name **Corner Lot Apartments 02** by Spacecraft Architects


Drawing No. A-382-1

Name MATERIAL PALETTES -

BRICK w BRICK BALUSTRADE NTS

Scale



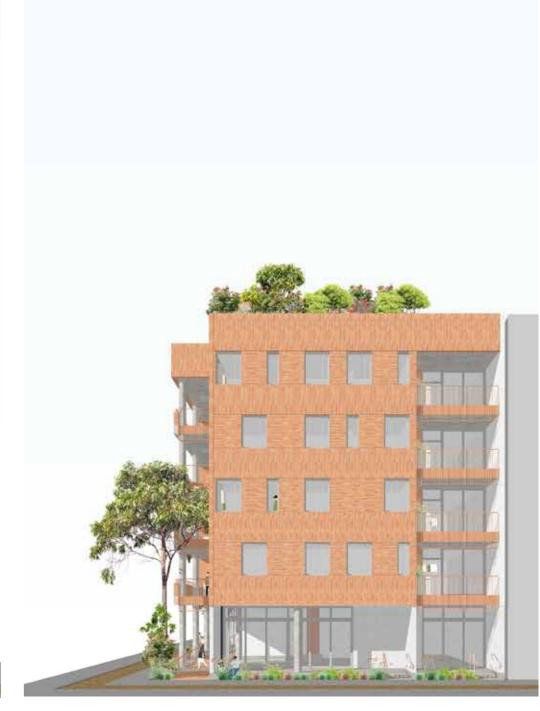

GOVERNMENT
ARCHITECT
NEW SOUTH WALES
GOVERNMENT

© State of New South Wales (Department of Planning, Housing and Infrastructure) 2025 Government Architect NSW for New South Wales Department of Planning, Housing and Infrastructure (GANSW) has approved this pattern for inclusion in the Housing Pattern Book. This Pattern is an indicative design for planning application purposes and is not suitable for construction. GANSW accepts no responsibility or liability in relation to use of this Pattern or any resulting built outcome. It is the sole responsibility of each Pattern user to make their own enquiries and obtain professional advice in relation to approvals, compliance, and construction of this Pattern. Any use of this Pattern must be in accordance with the Terms and Conditions, which may be retracted or amended by GANSW at any time. Any misuse may be prosecuted.

Date	Description	
Nov 2025	Pattern Book Issue	



Pattern Code CLA02

Corner Lot Apartments 02 by Spacecraft Architects Name

Drawing No.

A-382-2

Name MATERIAL PALETTES -BRICK w BRICK BALUSTRADE NTS

Scale

CHARACTER 2b: BRICK WITH METAL BALUSTRADES Shared Areas Entry ramp handrails+Mailboxes RGB 204 157 144 Main stair planters at landings Rooftop canopy Riser doors Paint or powdercoat BRIGHT COLOUR Complimentary to brick colour Upper level cladding Orange Brick NATURAL - ANY BRICK Soft Yellow Light Orange Dark Red Balustrade type 1 - metal RGB 216 162 127 RGB 245 205 128 RGB 139 57 46 Window hoods Paint or powdercoat BRIGHT COLOUR Warm colour toned to brick Balcony posts - concrete NATURAL Ground level cladding Matt finish tile 100x100 Neutral grout NEUTRĂL COLOUR To complement primary cladding colour Ground level joinery Aluminium anodised SILVER



MATERIAL	CODE	DESCRIPTION
Roofing	RF1	Prefinished trapezoidal metal profiled long run
3	RF2	Membrane
	RF3	Alternate clear/metal trapezoidal profiled long run to align with truss layout
Wall Finish	\A/E4	Extent of clear determined by shading requirement in climate zone
vvaii Finish	WF1 WF2	Prefinished metal profiled long run, can be integrated with Insulated cladding pa
		Brick/brick faced precast concrete
	WF3	Textured or coloured precast concrete
	WF4	Compressed fibre cement sheet, neutral or matching paint or clear finish
	WF5	100x100 matte finish square tile, neutral grout Clear finish blockwork or concrete
	WF6	
0.1	WF7	Concrete
Column	CL1	Painted steel CHS fire rated
	CL2	Concrete
E. E	CL3	Galvanised steel CHS
Floor Finish	FF1	Exposed aggregate concrete
	FF2	Brick
	FF3	Exposed aggregate pavers
	FF4	Polished concrete
	FF5	Cork/Linoleum/Concrete look tile
	FF6	Concrete exit stair
Ceiling/Soffit	CF1	Painted compressed fibre cement sheet lined truss frame
	CF2	Paint or PC finish steel rod/mesh in CHS frame
Balustrade	BL1	Paint or PC finish steel rod in CHS frame
	BL2	Galvanised steel rod/mesh in CHS frame
	BL3	Brick/brick faced precast concrete, Paint or PC finish steel rod in CHS frame
	BL4	Textured or coloured precast concrete, Paint or PC finish steel rod in CHS fram
	BL5	Paint or PC finish steel rod in CHS frame
	BL6	Paint or PC finish steel rod in CHS frame
	BL7	Paint or PC finish steel rod in CHS frame
	BL8	Paint or PC finish steel rod in CHS frame
	BL9	Paint or PC finish sheet steel
Window Type	WT	Ref. window schedule
Door Type	DT	Ref. window schedule
Screen/Fence	SC1	Brick
	SC2	Concrete
	SC3	Full height mesh
	SC4	Fire rated paint finish steel plate porch gate assembly
	SC5	Paint or PC finish CHS frame
	SC6	Paint or PC finish steel rod in CHS frame
Planter	PL1	Paint or PC finish aluminium planter match shared area colour
	PL2	Paint or PC finish aluminium planter match primary cladding
	PL3	Membrane lined drained planter
Outdoor Furniture	OF1	Coloured terrazzo
	OF2	Exposed aggregate concrete seating

Description Nov 2025 Pattern Book Issue

Date

Rev

Rev 1

DECODIDATION

NSW HOUSING PATTERN BOOK

GOVERNMENT NEW SOUTH WALES GOVERNMENT ARCHITECT

© State of New South Wales (Department of Planning, Housing and Infrastructure) 2025 Government Architect NSW for New South Wales Department of Planning, Housing and Infrastructure (GANSW) has approved this pattern for inclusion in the Housing Pattern Book. This Pattern is an indicative design for planning application purposes and is not suitable for construction. GANSW accepts no responsibility or liability in relation to use of this Pattern or any resulting built outcome. It is the sole responsibility of each Pattern user to make their own enquiries and obtain professional advice in relation to approvals, compliance, and construction of this Pattern. Any use of this Pattern must be in accordance with the Terms and Conditions, which may be retracted or amended by GANSW at any time. Any misuse may be prosecuted.



Pattern Code CLA02


Name **Corner Lot Apartments 02** by Spacecraft Architects

Drawing No. A-383-1

Name **MATERIAL PALETTES -BRICK w METAL**

> BALUSTRADE NTS

Scale

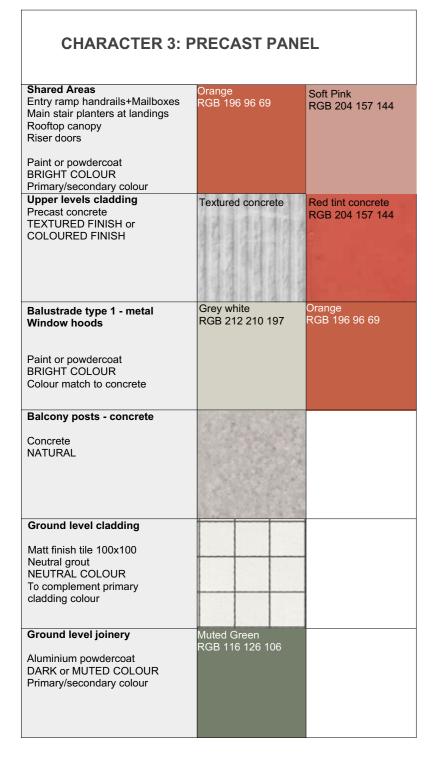



MATERIAL	CODE	DESCRIPTION
Roofing	RF1	Prefinished trapezoidal metal profiled long run
rtoomig	RF2	Membrane
	RF3	Alternate clear/metal trapezoidal profiled long run to align with truss layout Extent of clear determined by shading requirement in climate zone
Wall Finish	WF1	Prefinished metal profiled long run, can be integrated with Insulated cladding panel
	WF2	Brick/brick faced precast concrete
	WF3	Textured or coloured precast concrete
	WF4	Compressed fibre cement sheet, neutral or matching paint or clear finish
	WF5	100x100 matte finish square tile, neutral grout
	WF6	Clear finish blockwork or concrete
	WF7	Concrete
Column	CL1	Painted steel CHS fire rated
	CL2	Concrete
	CL3	Galvanised steel CHS
Floor Finish	FF1	Exposed aggregate concrete
	FF2	Brick
	FF3	Exposed aggregate pavers
	FF4	Polished concrete
	FF5	Cork/Linoleum/Concrete look tile
0 - 11: 10 - 45:4	FF6	Concrete exit stair
Ceiling/Soffit	CF1 CF2	Painted compressed fibre cement sheet lined truss frame Paint or PC finish steel rod/mesh in CHS frame
Balustrade	BL1	Paint or PC linish steel rod/mesh in CHS frame
Dalustraue	BL1	Galvanised steel rod/mesh in CHS frame
	BL3	Brick/brick faced precast concrete, Paint or PC finish steel rod in CHS frame
	BL4	Textured or coloured precast concrete, Paint or PC finish steel rod in CHS frame
	BL5	Paint or PC finish steel rod in CHS frame
	BL6	Paint or PC finish steel rod in CHS frame
	BL7	Paint or PC finish steel rod in CHS frame
	BL8	Paint or PC finish steel rod in CHS frame
	BL9	Paint or PC finish sheet steel
Window Type	WT	Ref. window schedule
Door Type	DT	Ref. window schedule
Screen/Fence	SC1	Brick
	SC2	Concrete
	SC3	Full height mesh
	SC4	Fire rated paint finish steel plate porch gate assembly
	SC5	Paint or PC finish CHS frame
	SC6	Paint or PC finish steel rod in CHS frame
Planter	PL1	Paint or PC finish aluminium planter match shared area colour
	PL2	Paint or PC finish aluminium planter match primary cladding
	PL3	Membrane lined drained planter
Outdoor Furniture	OF1	Coloured terrazzo
	OF2	Exposed aggregate concrete seating

Description

Rev 1 Nov 2025 Pattern Book Issue

Rev

Date

NSW HOUSING PATTERN BOOK

GOVERNMENT
ARCHITECT
NEW SOUTH WALES
GOVERNMENT

© State of New South Wales (Department of Planning, Housing and Infrastructure) 2025 Government Architect NSW for New South Wales Department of Planning, Housing and Infrastructure (GANSW) has approved this pattern for inclusion in the Housing Pattern Book. This Pattern is an indicative design for planning application purposes and is not suitable for construction. GANSW accepts no responsibility or liability in relation to use of this Pattern or any resulting built outcome. It is the sole responsibility of each Pattern user to make their own enquiries and obtain professional advice in relation to approvals, compliance, and construction of this Pattern. Any use of this Pattern must be in accordance with the Terms and Conditions, which may be retracted or amended by GANSW at any time. Any misuse may be prosecuted.



Pattern Code CLA02

Name Corner Lot Apartments 02 by Spacecraft Architects

Drawing No. A-384-1

Name MATERIAL PALETTES -

PRECAST





GOVERNMENT
ARCHITECT
NEW SOUTH WALES
GOVERNMENT

© State of New South Wales (Department of Planning, Housing and Infrastructure) 2025 Government Architect NSW for New South Wales Department of Planning, Housing and Infrastructure (GANSW) has approved this pattern for inclusion in the Housing Pattern Book. This Pattern is an indicative design for planning application purposes and is not suitable for construction. GANSW accepts no responsibility or liability in relation to use of this Pattern or any resulting built outcome. It is the sole responsibility of each Pattern user to make their own enquiries and obtain professional advice in relation to approvals, compliance, and construction of this Pattern. Any use of this Pattern must be in accordance with the Terms and Conditions, which may be retracted or amended by GANSW at any time. Any misuse may be prosecuted.

Date	Description	
Nov 2025	Pattern Book Issue	



Pattern Code CLA02

Name

Corner Lot Apartments 02 by Spacecraft Architects

Drawing No.

A-384-2

Name MATERIAL PALETTES -**PRECAST**



GOVERNMENT ARCHITECT NEW SOUTH WALES

NSW GOVERNMENT

© State of New South Wales (Department of Planning, Housing and Infrastructure) 2025 Government Architect NSW for New South Wales Department of Planning, Housing and Infrastructure (GANSW) has approved this pattern for inclusion in the Housing Pattern Book. This Pattern is an indicative design for planning application purposes and is not suitable for construction. GANSW accepts no responsibility or liability in relation to use of this Pattern or any resulting built outcome. It is the sole responsibility of each Pattern user to make their own enquiries and obtain professional advice in relation to approvals, compliance, and construction of this Pattern. Any use of this Pattern must be in accordance with the Terms and Conditions, which may be retracted or amended by GANSW at any time. Any misuse may be prosecuted.

Rev	Date	Description	
Rev 1	Nov 2025	Pattern Book Issue	

Date

Pattern Code CLA02

Name

Corner Lot Apartments 02 by Spacecraft Architects

A-390-1 Drawing No.

SECONDARY STREET Name

VIEW



GOVERNMENT ARCHITECT NEW SOUTH WALES

© State of New South Wales (Department of Planning, Housing and Infrastructure) 2025 Government Architect NSW for New South Wales Department of Planning, Housing and Infrastructure (GANSW) has approved this pattern for inclusion in the Housing Pattern Book. This Pattern is an indicative design for planning application purposes and is not suitable for construction. GANSW accepts no responsibility or liability in relation to use of this Pattern or any resulting built outcome. It is the sole responsibility of each Pattern user to make their own enquiries and obtain professional advice in relation to approvals, compliance, and construction NSW GOVERNMENT of this Pattern. Any use of this Pattern must be in accordance with the Terms and Conditions, which may be retracted or amended by GANSW at any time. Any misuse may be prosecuted.

Date	Description	
Nov 2025	Pattern Book Issue	

Rev 1



Pattern Code CLA02

Name

Corner Lot Apartments 02 by Spacecraft Architects

Drawing No.

Name

A-390-2

PRIMARY STREET **VIEW**



GOVERNMENT
ARCHITECT
NEW SOUTH WALES
GOVERNMENT

© State of New South Wales (Department of Planning, Housing and Infrastructure) 2025 Government Architect NSW for New South Wales Department of Planning, Housing and Infrastructure (GANSW) has approved this pattern for inclusion in the Housing Pattern Book. This Pattern is an indicative design for planning application purposes and is not suitable for construction. GANSW accepts no responsibility or liability in relation to use of this Pattern or any resulting built outcome. It is the sole responsibility of each Pattern user to make their own enquiries and obtain professional advice in relation to approvals, compliance, and construction of this Pattern. Any use of this Pattern must be in accordance with the Terms and Conditions, which may be retracted or amended by GANSW at any time. Any misuse may be prosecuted.

Rev	Date	Description	
Rev 1	Nov 2025	Pattern Book Issue	



Pattern Code CLA02

Name

Corner Lot Apartments 02 by Spacecraft Architects


Drawing No.

Name

A-390-3 **ENTRY RAMP**



GOVERNMENT
ARCHITECT
NEW SOUTH WALES
GOVERNMENT

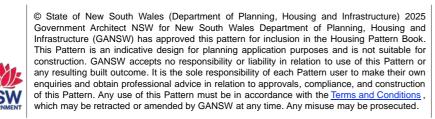

Rev	Date	Description
Rev 1	Nov 2025	Pattern Book Issue
-		




Pattern Code CLA02

Corner Lot Apartments 02 by Spacecraft Architects Name

Drawing No. Name

A-390-4 **ENTRY GATE**

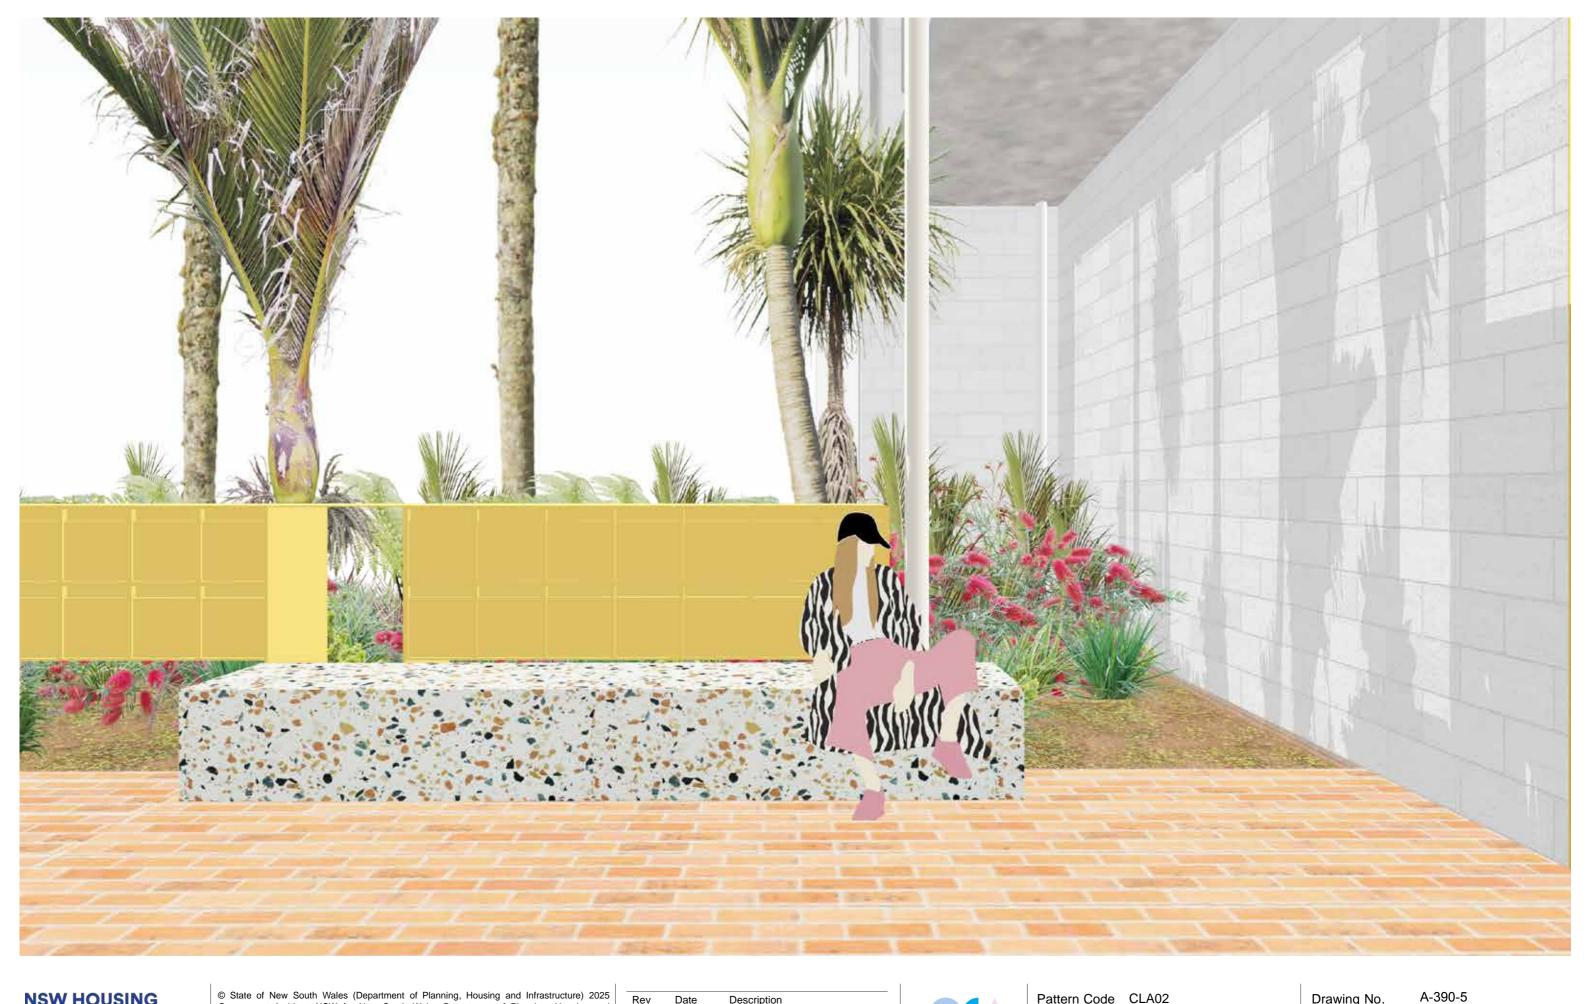

GOVERNMENT
ARCHITECT
NEW SOUTH WALES
GOVERNMENT

© State of New South Wales (Department of Planning, Housing and Infrastructure) 2025 Government Architect NSW for New South Wales Department of Planning, Housing and Infrastructure (GANSW) has approved this pattern for inclusion in the Housing Pattern Book. This Pattern is an indicative design for planning application purposes and is not suitable for construction. GANSW accepts no responsibility or liability in relation to use of this Pattern or any resulting built outcome. It is the sole responsibility of each Pattern user to make their own enquiries and obtain professional advice in relation to approvals, compliance, and construction of this Pattern. Any use of this Pattern must be in accordance with the Terms and Conditions, which may be retracted or amended by GANSW at any time. Any misuse may be prosecuted.

Date	Description	
Nov 2025	Pattern Book Issue	
	·	

Rev 1



Pattern Code CLA02

Name

Corner Lot Apartments 02 by Spacecraft Architects

Drawing No.

LETTERBOXES Name



GOVERNMENT
ARCHITECT
NEW SOUTH WALES
GOVERNMENT



© State of New South Wales (Department of Planning, Housing and Infrastructure) 2025 Government Architect NSW for New South Wales Department of Planning, Housing and Infrastructure (GANSW) has approved this pattern for inclusion in the Housing Pattern Book. This Pattern is an indicative design for planning application purposes and is not suitable for construction. GANSW accepts no responsibility or liability in relation to use of this Pattern or any resulting built outcome. It is the sole responsibility of each Pattern user to make their own enquiries and obtain professional advice in relation to approvals, compliance, and construction of this Pattern. Any use of this Pattern must be in accordance with the Terms and Conditions, which may be retracted or amended by GANSW at any time. Any misuse may be prosecuted.

Date	Description	
Nov 2025	Pattern Book Issue	



Pattern Code CLA02

Name

Corner Lot Apartments 02 by Spacecraft Architects

Drawing No.

A-390-6

Name

GALLERY ACCESS





GOVERNMENT
ARCHITECT
NEW SOUTH WALES
GOVERNMENT

© State of New South Wales (Department of Planning, Housing and Infrastructure) 2025 Government Architect NSW for New South Wales Department of Planning, Housing and Infrastructure (GANSW) has approved this pattern for inclusion in the Housing Pattern Book. This Pattern is an indicative design for planning application purposes and is not suitable for construction. GANSW accepts no responsibility or liability in relation to use of this Pattern or any resulting built outcome. It is the sole responsibility of each Pattern user to make their own enquiries and obtain professional advice in relation to approvals, compliance, and construction of this Pattern. Any use of this Pattern must be in accordance with the Terms and Conditions, which may be retracted or amended by GANSW at any time. Any misuse may be prosecuted.

Rev	Date	Description	
Rev 1	Nov 2025	Pattern Book Issue	



Pattern Code CLA02

Name

Corner Lot Apartments 02 by Spacecraft Architects

Drawing No.

Name

TYPICAL BALCONY





GOVERNMENT
ARCHITECT
NEW SOUTH WALES
GOVERNMENT

© State of New South Wales (Department of Planning, Housing and Infrastructure) 2025 Government Architect NSW for New South Wales Department of Planning, Housing and Infrastructure (GANSW) has approved this pattern for inclusion in the Housing Pattern Book. This Pattern is an indicative design for planning application purposes and is not suitable for construction. GANSW accepts no responsibility or liability in relation to use of this Pattern or any resulting built outcome. It is the sole responsibility of each Pattern user to make their own enquiries and obtain professional advice in relation to approvals, compliance, and construction of this Pattern. Any use of this Pattern must be in accordance with the Terms and Conditions, which may be retracted or amended by GANSW at any time. Any misuse may be prosecuted.

Rev	Date	Description	
Rev 1	Nov 2025	Pattern Book Issue	



Pattern Code CLA02

Name

Corner Lot Apartments 02 by Spacecraft Architects

Drawing No.

A-390-8

Name

COMMUNAL ROOFTOP



GOVERNMENT
ARCHITECT
NEW SOUTH WALES
GOVERNMENT

© State of New South Wales (Department of Planning, Housing and Infrastructure) 2025 Government Architect NSW for New South Wales Department of Planning, Housing and Infrastructure (GANSW) has approved this pattern for inclusion in the Housing Pattern Book. This Pattern is an indicative design for planning application purposes and is not suitable for construction. GANSW accepts no responsibility or liability in relation to use of this Pattern or any resulting built outcome. It is the sole responsibility of each Pattern user to make their own enquiries and obtain professional advice in relation to approvals, compliance, and construction of this Pattern. Any use of this Pattern must be in accordance with the Terms and Conditions, which may be retracted or amended by GANSW at any time. Any misuse may be prosecuted.

Date	Description	
Nov 2025	Pattern Book Issue	



Pattern Code CLA02

Name

Corner Lot Apartments 02 by Spacecraft Architects

Drawing No.

Name

A-390-9 GROUND FLOOR RESIDENTIAL **ADAPTATION**

NTS Scale





GOVERNMENT ARCHITECT NEW SOUTH WALES

© State of New South Wales (Department of Planning, Housing and Infrastructure) 2025 Government Architect NSW for New South Wales Department of Planning, Housing and Infrastructure (GANSW) has approved this pattern for inclusion in the Housing Pattern Book. This Pattern is an indicative design for planning application purposes and is not suitable for construction. GANSW accepts no responsibility or liability in relation to use of this Pattern or any resulting built outcome. It is the sole responsibility of each Pattern user to make their own enquiries and obtain professional advice in relation to approvals, compliance, and construction of this Pattern. Any use of this Pattern must be in accordance with the Terms and Conditions, which may be retracted or amended by GANSW at any time. Any misuse may be prosecuted. NSW GOVERNMENT

Date Description	
Nov 2025 Pattern Book Issue	

Rev

Rev 1



Pattern Code CLA02

Name

Corner Lot Apartments 02 by Spacecraft Architects

Drawing No.

Name

A-390-10 4 STOREY ADAPTATION

SECONDARY STREET





GOVERNMENT ARCHITECT NEW SOUTH WALES

© State of New South Wales (Department of Planning, Housing and Infrastructure) 2025
Government Architect NSW for New South Wales Department of Planning, Housing and Infrastructure (GANSW) has approved this pattern for inclusion in the Housing Pattern Book. This Pattern is an indicative design for planning application purposes and is not suitable for construction. GANSW accepts no responsibility or liability in relation to use of this Pattern or any resulting built outcome. It is the sole responsibility of each Pattern user to make their own enquiries and obtain professional advice in relation to approvals, compliance, and construction of this Pattern. Any use of this Pattern must be in accordance with the Terms and Conditions, which may be retracted or amended by GANSW at any time. Any misuse may be prosecuted.

ev	Date	Description	
ev 1	Nov 2025	Pattern Book Issue	
			\ \ \



Pattern Code CLA02

Name

Corner Lot Apartments 02 by Spacecraft Architects

Drawing No.

Name

lo. A-390-11
4 STOREY
ADAPTATION
PRIMARY STREET





GOVERNMENT
ARCHITECT
NEW SOUTH WALES
GOVERNMENT

© State of New South Wales (Department of Planning, Housing and Infrastructure) 2025 Government Architect NSW for New South Wales Department of Planning, Housing and Infrastructure (GANSW) has approved this pattern for inclusion in the Housing Pattern Book. This Pattern is an indicative design for planning application purposes and is not suitable for construction. GANSW accepts no responsibility or liability in relation to use of this Pattern or any resulting built outcome. It is the sole responsibility of each Pattern user to make their own enquiries and obtain professional advice in relation to approvals, compliance, and construction of this Pattern. Any use of this Pattern must be in accordance with the Terms and Conditions, which may be retracted or amended by GANSW at any time. Any misuse may be prosecuted.

Re	ev	Date	Description	
Re	ev 1	Nov 2025	Pattern Book Issue	



Pattern Code CLA02

Name

Corner Lot Apartments 02 by Spacecraft Architects

Drawing No.

Name

A-390-12 SUNSHADE

STREET CANOPY ADAPTATION



GOVERNMENT ARCHITECT NEW SOUTH WALES



© State of New South Wales (Department of Planning, Housing and Infrastructure) 2025 Government Architect NSW for New South Wales Department of Planning, Housing and Infrastructure (GANSW) has approved this pattern for inclusion in the Housing Pattern Book. This Pattern is an indicative design for planning application purposes and is not suitable for construction. GANSW accepts no responsibility or liability in relation to use of this Pattern or any resulting built outcome. It is the sole responsibility of each Pattern user to make their own enquiries and obtain professional advice in relation to approvals, compliance, and construction of this Pattern. Any use of this Pattern must be in accordance with the Terms and Conditions, which may be retracted or amended by GANSW at any time. Any misuse may be prosecuted.

Date	Description	
Nov 2025	Pattern Book Issue	

Rev 1



Pattern Code CLA02

Name

Corner Lot Apartments 02 by Spacecraft Architects

Name

A-390-13

BRICK CHARACTER SECONDARY STREET

Scale NTS

Drawing No.





GOVERNMENT ARCHITECT NEW SOUTH WALES GOVERNMENT



© State of New South Wales (Department of Planning, Housing and Infrastructure) 2025 Government Architect NSW for New South Wales Department of Planning, Housing and Infrastructure (GANSW) has approved this pattern for inclusion in the Housing Pattern Book. This Pattern is an indicative design for planning application purposes and is not suitable for construction. GANSW accepts no responsibility or liability in relation to use of this Pattern or any resulting built outcome. It is the sole responsibility of each Pattern user to make their own enquiries and obtain professional advice in relation to approvals, compliance, and construction of this Pattern. Any use of this Pattern must be in accordance with the Terms and Conditions, which may be retracted or amended by GANSW at any time. Any misuse may be prosecuted.

Rev	Date	Description	
Rev 1	Nov 2025	Pattern Book Issue	



Pattern Code CLA02

Name

Corner Lot Apartments 02 by Spacecraft Architects

Name

A-390-14

BRICK CHARACTER PRIMARY STREET



GOVERNMENT
ARCHITECT
NEW SOUTH WALES
GOVERNMENT

© State of New South Wales (Department of Planning, Housing and Infrastructure) 2025 Government Architect NSW for New South Wales Department of Planning, Housing and Infrastructure (GANSW) has approved this pattern for inclusion in the Housing Pattern Book. This Pattern is an indicative design for planning application purposes and is not suitable for construction. GANSW accepts no responsibility or liability in relation to use of this Pattern or any resulting built outcome. It is the sole responsibility of each Pattern user to make their own enquiries and obtain professional advice in relation to approvals, compliance, and construction of this Pattern. Any use of this Pattern must be in accordance with the Terms and Conditions, which may be retracted or amended by GANSW at any time. Any misuse may be prosecuted.

Rev	Date	Description	
Rev 1	Nov 2025	Pattern Book Issue	



Pattern Code CLA02

Name

Corner Lot Apartments 02 by Spacecraft Architects

Drawing No.

Name

A-390-15

BRICK CHARACTER ENTRY





GOVERNMENT ARCHITECT NEW SOUTH WALES



© State of New South Wales (Department of Planning, Housing and Infrastructure) 2025 Government Architect NSW for New South Wales Department of Planning, Housing and Infrastructure (GANSW) has approved this pattern for inclusion in the Housing Pattern Book. This Pattern is an indicative design for planning application purposes and is not suitable for construction. GANSW accepts no responsibility or liability in relation to use of this Pattern or any resulting built outcome. It is the sole responsibility of each Pattern user to make their own enquiries and obtain professional advice in relation to approvals, compliance, and construction of this Pattern. Any use of this Pattern must be in accordance with the Terms and Conditions, which may be retracted or amended by GANSW at any time. Any misuse may be prosecuted.

Rev	Date	Description	
Rev 1	Nov 2025	Pattern Book Issue	



Pattern Code CLA02

Name

Corner Lot Apartments 02 by Spacecraft Architects

Drawing No.

Name

A-390-16

PRECAST CHARACTER SECONDARY STREET

Scale NTS





GOVERNMENT ARCHITECT NEW SOUTH WALES

NSW GOVERNMENT

© State of New South Wales (Department of Planning, Housing and Infrastructure) 2025 Government Architect NSW for New South Wales Department of Planning, Housing and Infrastructure (GANSW) has approved this pattern for inclusion in the Housing Pattern Book. This Pattern is an indicative design for planning application purposes and is not suitable for construction. GANSW accepts no responsibility or liability in relation to use of this Pattern or any resulting built outcome. It is the sole responsibility of each Pattern user to make their own enquiries and obtain professional advice in relation to approvals, compliance, and construction of this Pattern. Any use of this Pattern must be in accordance with the Terms and Conditions, which may be retracted or amended by GANSW at any time. Any misuse may be prosecuted.

Date	Description	
Nov 2025	Pattern Book Issue	

Rev 1



Pattern Code CLA02

Name

Corner Lot Apartments 02 by Spacecraft Architects

Drawing No.

Name

A-390-17

PRECAST CHARACTER PRIMARY STREET

Scale NTS



NSW HOUSING PATTERN BOOK

GOVERNMENT
ARCHITECT
NEW SOUTH WALES
GOVERNMENT

© State of New South Wales (Department of Planning, Housing and Infrastructure) 2025 Government Architect NSW for New South Wales Department of Planning, Housing and Infrastructure (GANSW) has approved this pattern for inclusion in the Housing Pattern Book. This Pattern is an indicative design for planning application purposes and is not suitable for construction. GANSW accepts no responsibility or liability in relation to use of this Pattern or any resulting built outcome. It is the sole responsibility of each Pattern user to make their own enquiries and obtain professional advice in relation to approvals, compliance, and construction of this Pattern. Any use of this Pattern must be in accordance with the Terms and Conditions, which may be retracted or amended by GANSW at any time. Any misuse may be prosecuted.

Rev	Date	Description	
Rev 1	Nov 2025	Pattern Book Issue	



Pattern Code CLA02

Name

Corner Lot Apartments 02 by Spacecraft Architects

Drawing No.

A-390-18

Name

PRECAST CHARACTER ENTRY

NTS

Scale

NSW Housing Pattern Book


CORNER LOT APARTMENTS 02 by Spacecraft Architects

Technical information

November 2025



Services

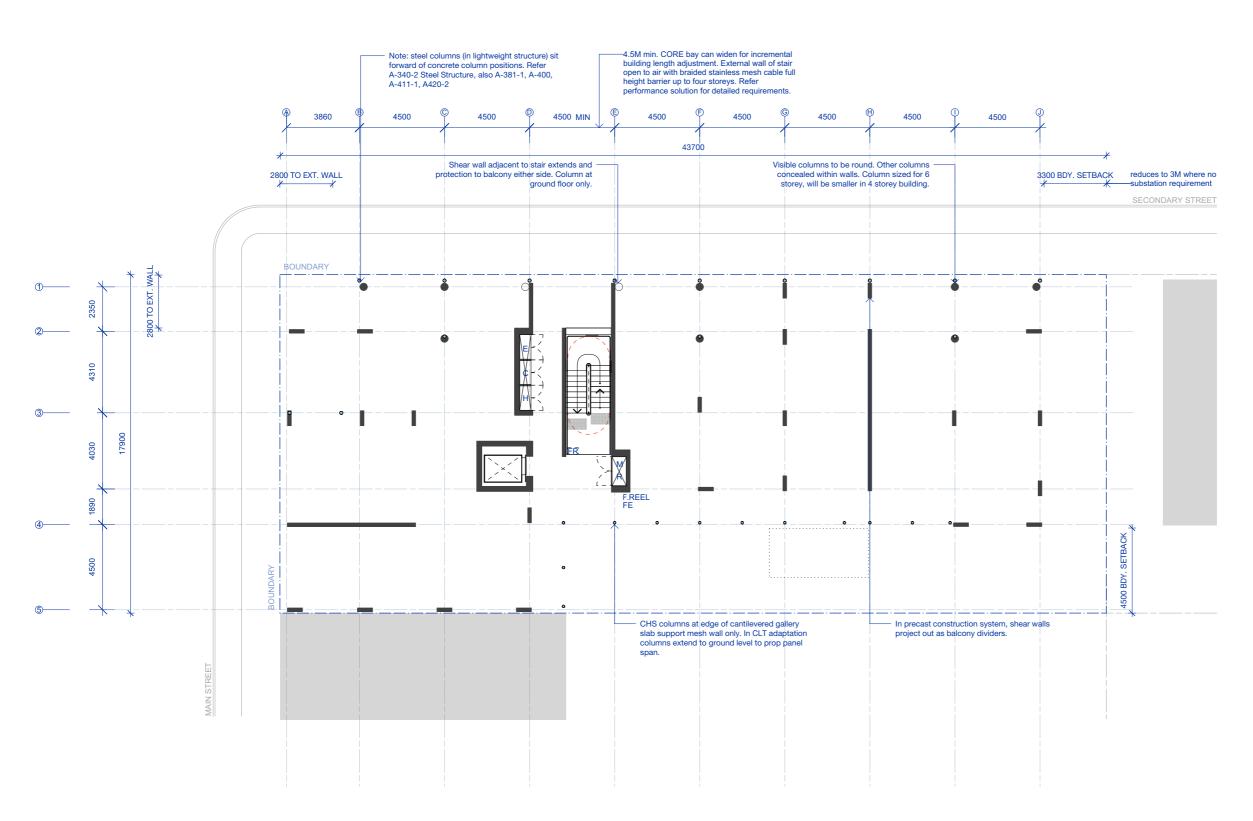

STRUCTURAL NOTES

Structural grid at 4500mm is well suited to either concrete post and beam, precast wall or CLT structures. Indicative sizes as follows:

CONCRETE:

Concrete column: 800x200mm Concrete Slabs: 180mm thick Round Columns: 400mm dia Gallery Slab: Cantilever main slab

Structural walls: 200mm thick Balcony Barriers: 150mm thick

Floor panels: 150mm (spans 4.5m grid)

Walls panels: 160mm 260x260 glulam Balcony column: 180mm CHS steel

Gallery edge: 140mm CHS propped span

NSW HOUSING PATTERN BOOK

GOVERNMENT NEW SOUTH WALES GOVERNMENT ARCHITECT

© State of New South Wales (Department of Planning, Housing and Infrastructure) 2025 Government Architect NSW for New South Wales Department of Planning, Housing and Infrastructure (GANSW) has approved this pattern for inclusion in the Housing Pattern Book. This Pattern is an indicative design for planning application purposes and is not suitable for construction. GANSW accepts no responsibility or liability in relation to use of this Pattern or any resulting built outcome. It is the sole responsibility of each Pattern user to make their own enquiries and obtain professional advice in relation to approvals, compliance, and construction of this Pattern. Any use of this Pattern must be in accordance with the Terms and Conditions, which may be retracted or amended by GANSW at any time. Any misuse may be prosecuted.





Pattern Code CLA02


Name **Corner Lot Apartments 02** by Spacecraft Architects

Drawing No. A-400

Name **STRUCTURAL**

DIAGRAM

Scale 1:200@A3

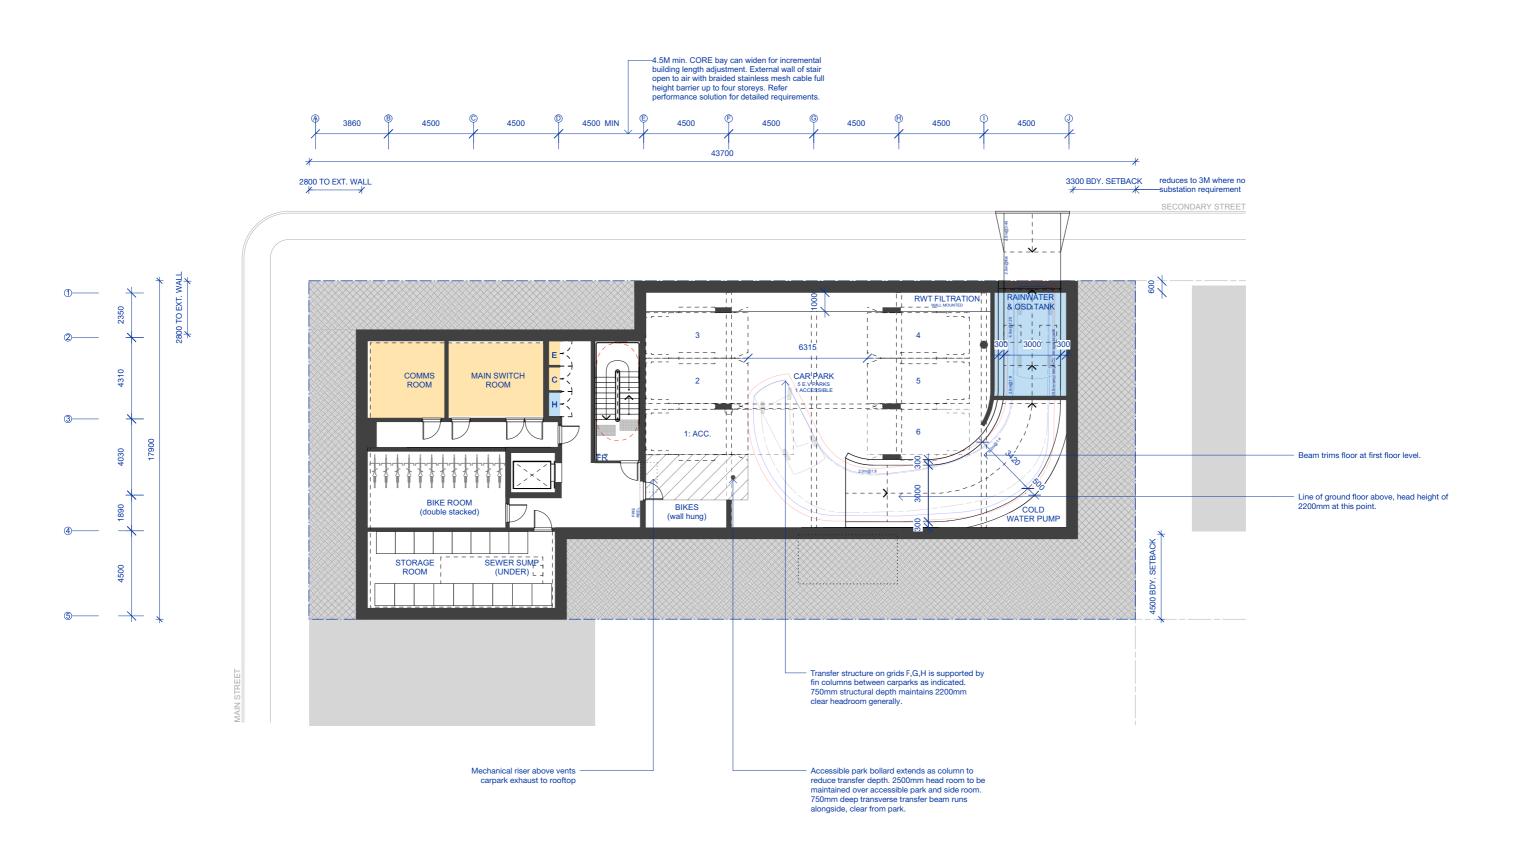

Date

Description

Rev 1 Nov 2025 Pattern Book Issue



GOVERNMENT
ARCHITECT
NEW SOUTH WALES
GOVERNMENT

© State of New South Wales (Department of Planning, Housing and Infrastructure) 2025 Government Architect NSW for New South Wales Department of Planning, Housing and Infrastructure (GANSW) has approved this pattern for inclusion in the Housing Pattern Book. This Pattern is an indicative design for planning application purposes and is not suitable for construction. GANSW accepts no responsibility or liability in relation to use of this Pattern or any resulting built outcome. It is the sole responsibility of each Pattern user to make their own enquiries and obtain professional advice in relation to approvals, compliance, and construction of this Pattern. Any use of this Pattern must be in accordance with the Terms and Conditions, which may be retracted or amended by GANSW at any time. Any misuse may be prosecuted.



Pattern Code CLA02


Name Corner Lot Apartments 02
by Spacecraft Architects

Drawing No. A-401

Name SERVICES DIAGRAM - BASEMENT

B/ (GEMENT

Scale 1:200@A3

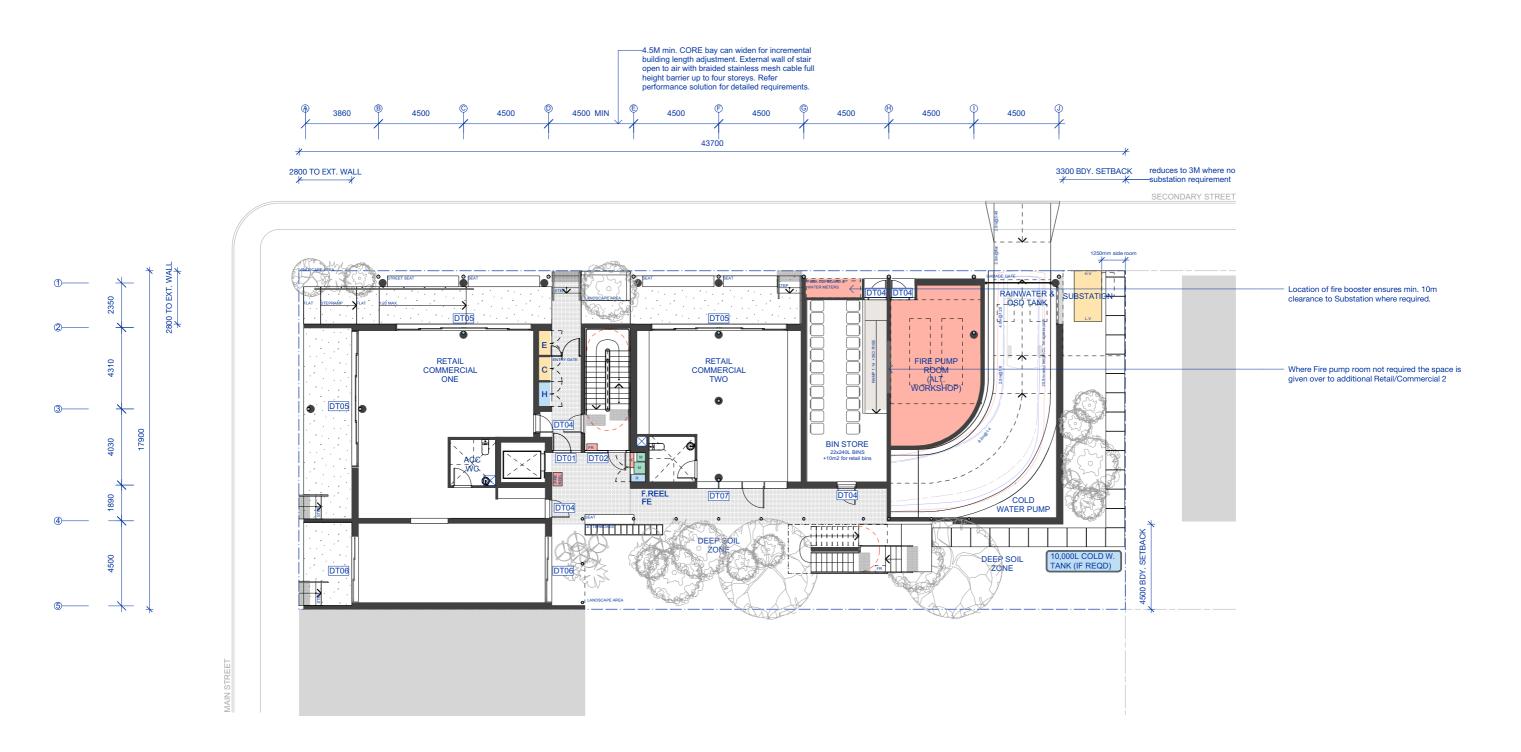

Date

Description

Rev 1 Nov 2025 Pattern Book Issue

NSW HOUSING PATTERN BOOK

GOVERNMENT
ARCHITECT
NEW SOUTH WALES
GOVERNMENT

© State of New South Wales (Department of Planning, Housing and Infrastructure) 2025 Government Architect NSW for New South Wales Department of Planning, Housing and Infrastructure (GANSW) has approved this pattern for inclusion in the Housing Pattern Book. This Pattern is an indicative design for planning application purposes and is not suitable for construction. GANSW accepts no responsibility or liability in relation to use of this Pattern or any resulting built outcome. It is the sole responsibility of each Pattern user to make their own enquiries and obtain professional advice in relation to approvals, compliance, and construction of this Pattern. Any use of this Pattern must be in accordance with the Terms and Conditions, which may be retracted or amended by GANSW at any time. Any misuse may be prosecuted.



Pattern Code CLA02
Name Corner Lot Apartments 02

Corner Lot Apartments 02 by Spacecraft Architects


Drawing No.


sme SERVICES DIAGRAM -GROUND FLOOR W/


A-402

BASEMENT NTS

Scale N

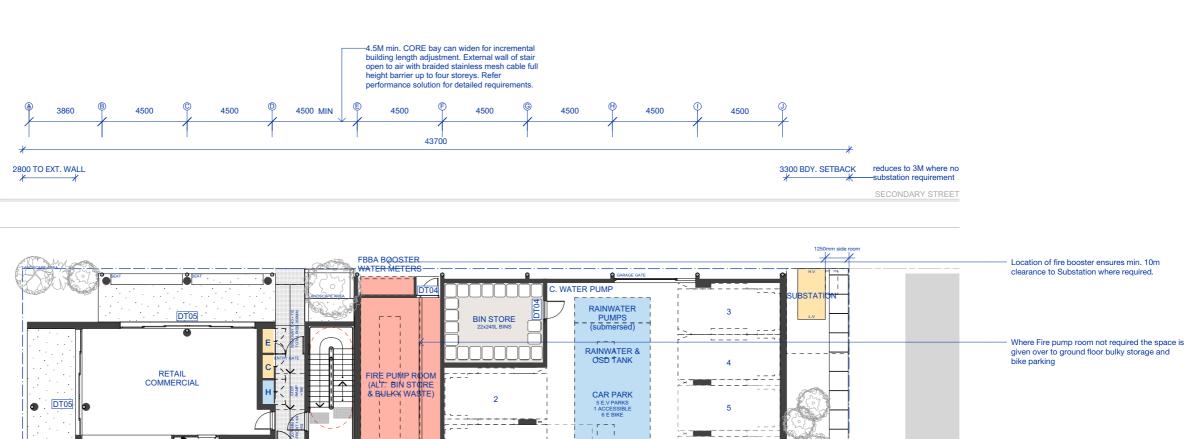

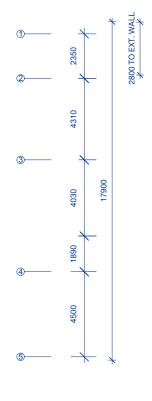

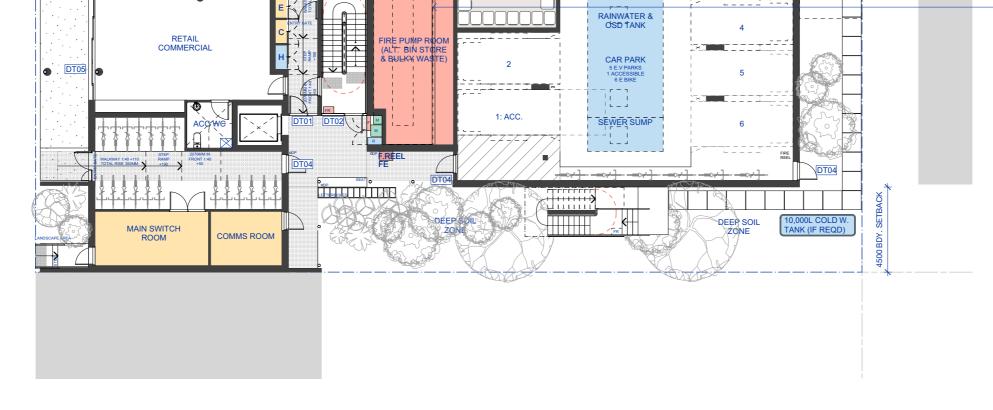

Description

Rev 1 Nov 2025 Pattern Book Issue

NSW HOUSING PATTERN BOOK

GOVERNMENT
ARCHITECT
NEW SOUTH WALES
GOVERNMENT

© State of New South Wales (Department of Planning, Housing and Infrastructure) 2025 Government Architect NSW for New South Wales Department of Planning, Housing and Infrastructure (GANSW) has approved this pattern for inclusion in the Housing Pattern Book. This Pattern is an indicative design for planning application purposes and is not suitable for construction. GANSW accepts no responsibility or liability in relation to use of this Pattern or any resulting built outcome. It is the sole responsibility of each Pattern user to make their own enquiries and obtain professional advice in relation to approvals, compliance, and construction of this Pattern. Any use of this Pattern must be in accordance with the Terms and Conditions, which may be retracted or amended by GANSW at any time. Any misuse may be prosecuted.


Pattern Code	CLA02
Name	Corner Lot Apartments 02


by Spacecraft Architects

Drawing No. A-403

Name SERVICES DIAGRAM -GROUND FLOOR ON

GRADE PARKING 1:200@A3

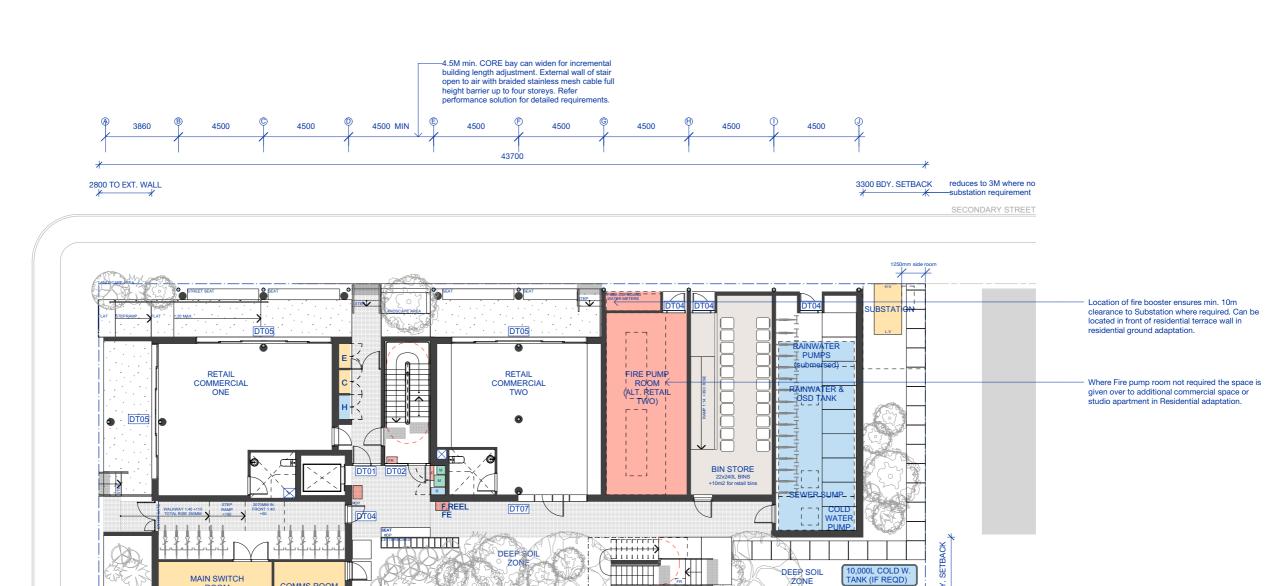

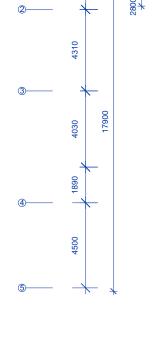

NSW HOUSING PATTERN BOOK

GOVERNMENT NEW SOUTH WALES GOVERNMENT

© State of New South Wales (Department of Planning, Housing and Infrastructure) 2025 Government Architect NSW for New South Wales Department of Planning, Housing and Infrastructure (GANSW) has approved this pattern for inclusion in the Housing Pattern Book. This Pattern is an indicative design for planning application purposes and is not suitable for construction. GANSW accepts no responsibility or liability in relation to use of this Pattern or any resulting built outcome. It is the sole responsibility of each Pattern user to make their own enquiries and obtain professional advice in relation to approvals, compliance, and construction of this Pattern. Any use of this Pattern must be in accordance with the <u>Terms and Conditions</u>, which may be retracted or amended by GANSW at any time. Any misuse may be prosecuted.

MAIN SWITCH

COMMS ROOM

Date Description	
1 Nov 2025 Pattern Book Issue	

Rev

Rev



Pattern Code CLA02


Name Corner Lot Apartments 02 by Spacecraft Architects

Drawing No. A-404

Name **SERVICES DIAGRAM -GROUND FLOOR NO**

PARKING

Scale 1:200@A3

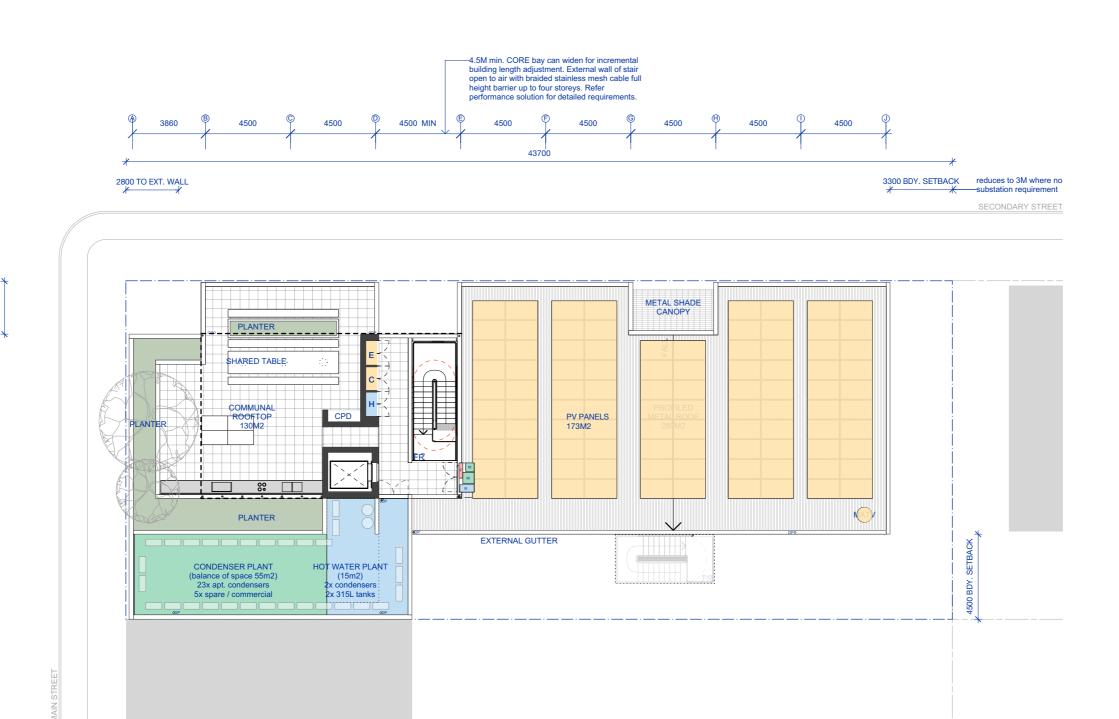

Date

Description

Rev 1 Nov 2025 Pattern Book Issue



GOVERNMENT ARCHITECT NEW SOUTH WALES

© State of New South Wales (Department of Planning, Housing and Infrastructure) 2025 Government Architect NSW for New South Wales Department of Planning, Housing and Infrastructure (GANSW) has approved this pattern for inclusion in the Housing Pattern Book. This Pattern is an indicative design for planning application purposes and is not suitable for construction. GANSW accepts no responsibility or liability in relation to use of this Pattern or any resulting built outcome. It is the sole responsibility of each Pattern user to make their own enquiries and obtain professional advice in relation to approvals, compliance, and construction of this Pattern. Any use of this Pattern must be in accordance with the Terms and Conditions, which may be retracted or amended by GANSW at any time. Any misuse may be prosecuted.

Pattern Code CLA02

Name Corner Lot Apartments 02 by Spacecraft Architects


Drawing No. A-405

SERVICES DIAGRAM -COMMON AREA +

ROOF 1:200@A3

by Spacecrant

Name

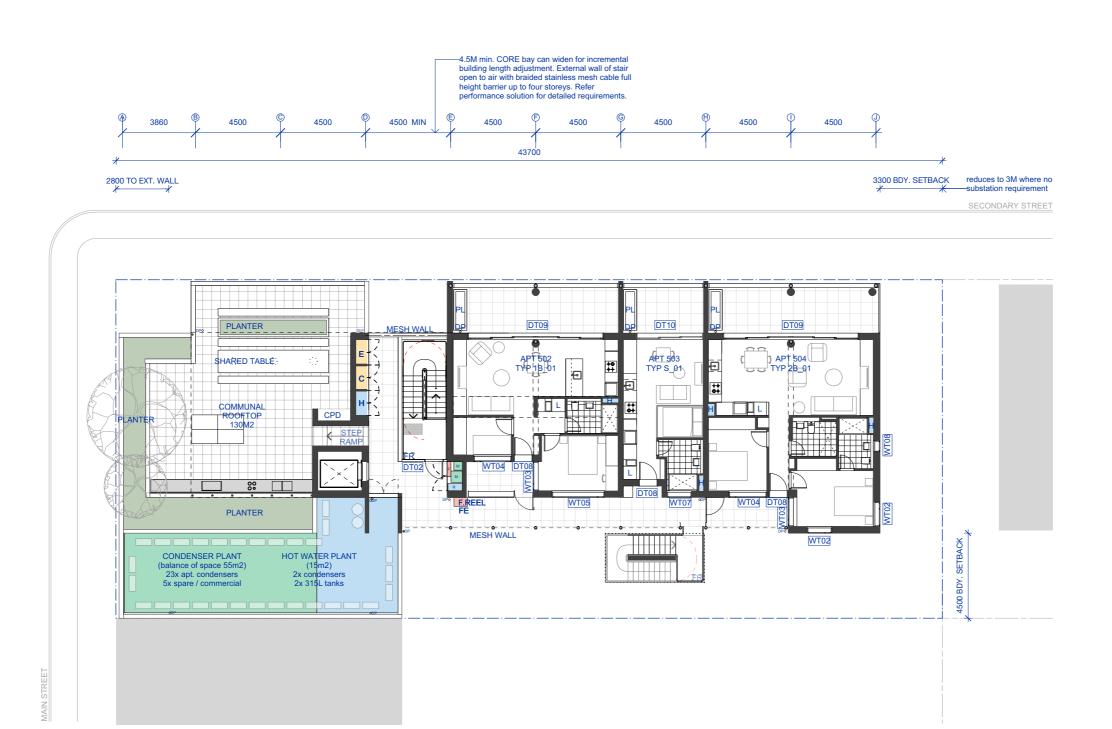

Date

Description

Rev 1 Nov 2025 Pattern Book Issue



GOVERNMENT
ARCHITECT
NEW SOUTH WALES
GOVERNMENT

© State of New South Wales (Department of Planning, Housing and Infrastructure) 2025 Government Architect NSW for New South Wales Department of Planning, Housing and Infrastructure (GANSW) has approved this pattern for inclusion in the Housing Pattern Book. This Pattern is an indicative design for planning application purposes and is not suitable for construction. GANSW accepts no responsibility or liability in relation to use of this Pattern or any resulting built outcome. It is the sole responsibility of each Pattern user to make their own enquiries and obtain professional advice in relation to approvals, compliance, and construction of this Pattern. Any use of this Pattern must be in accordance with the Terms and Conditions, which may be retracted or amended by GANSW at any time. Any misuse may be prosecuted.




Pattern Code CLA02

Name Corner Lot Apartments 02 by Spacecraft Architects


Drawing No. A-406


Name SERVICES DIAGRAM - FIFTH FLOOR

Scale 1:200@A3

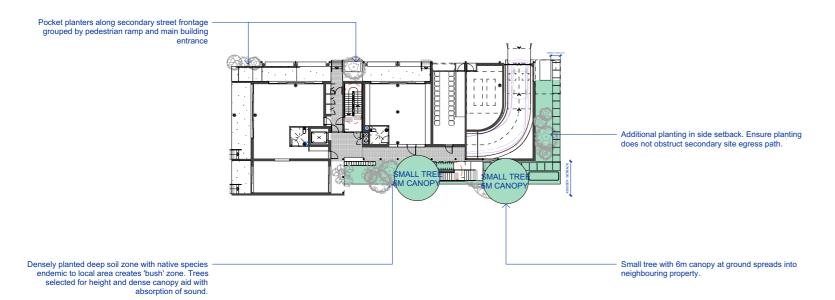

GROUND FLOOR PLANTING

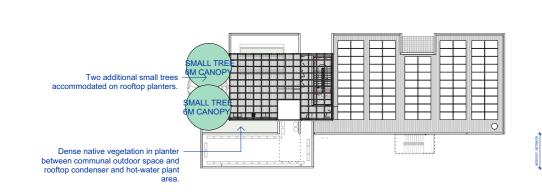

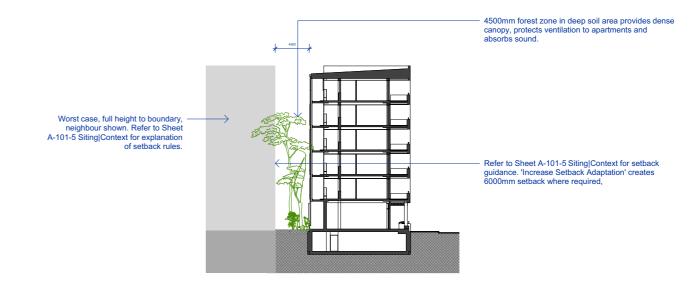

ROOFTOP PLANTERS SECTION F


Date

Description

NSW HOUSING PATTERN BOOK

GOVERNMENT NEW SOUTH WALES GOVERNMENT

© State of New South Wales (Department of Planning, Housing and Infrastructure) 2025 Government Architect NSW for New South Wales Department of Planning, Housing and Infrastructure (GANSW) has approved this pattern for inclusion in the Housing Pattern Book. This Pattern is an indicative design for planning application purposes and is not suitable for construction. GANSW accepts no responsibility or liability in relation to use of this Pattern or any resulting built outcome. It is the sole responsibility of each Pattern user to make their own enquiries and obtain professional advice in relation to approvals, compliance, and construction of this Pattern. Any use of this Pattern must be in accordance with the <u>Terms and Conditions</u>, which may be retracted or amended by GANSW at any time. Any misuse may be prosecuted.

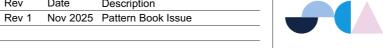

Pattern Code	CLA02
Name	Corner


Corner Lot Apartments 02 by Spacecraft Architects

Drawing No. A-407 Name

LANDSCAPE **PRINCIPLES**

Scale 1:500@A3

Window and door schedule

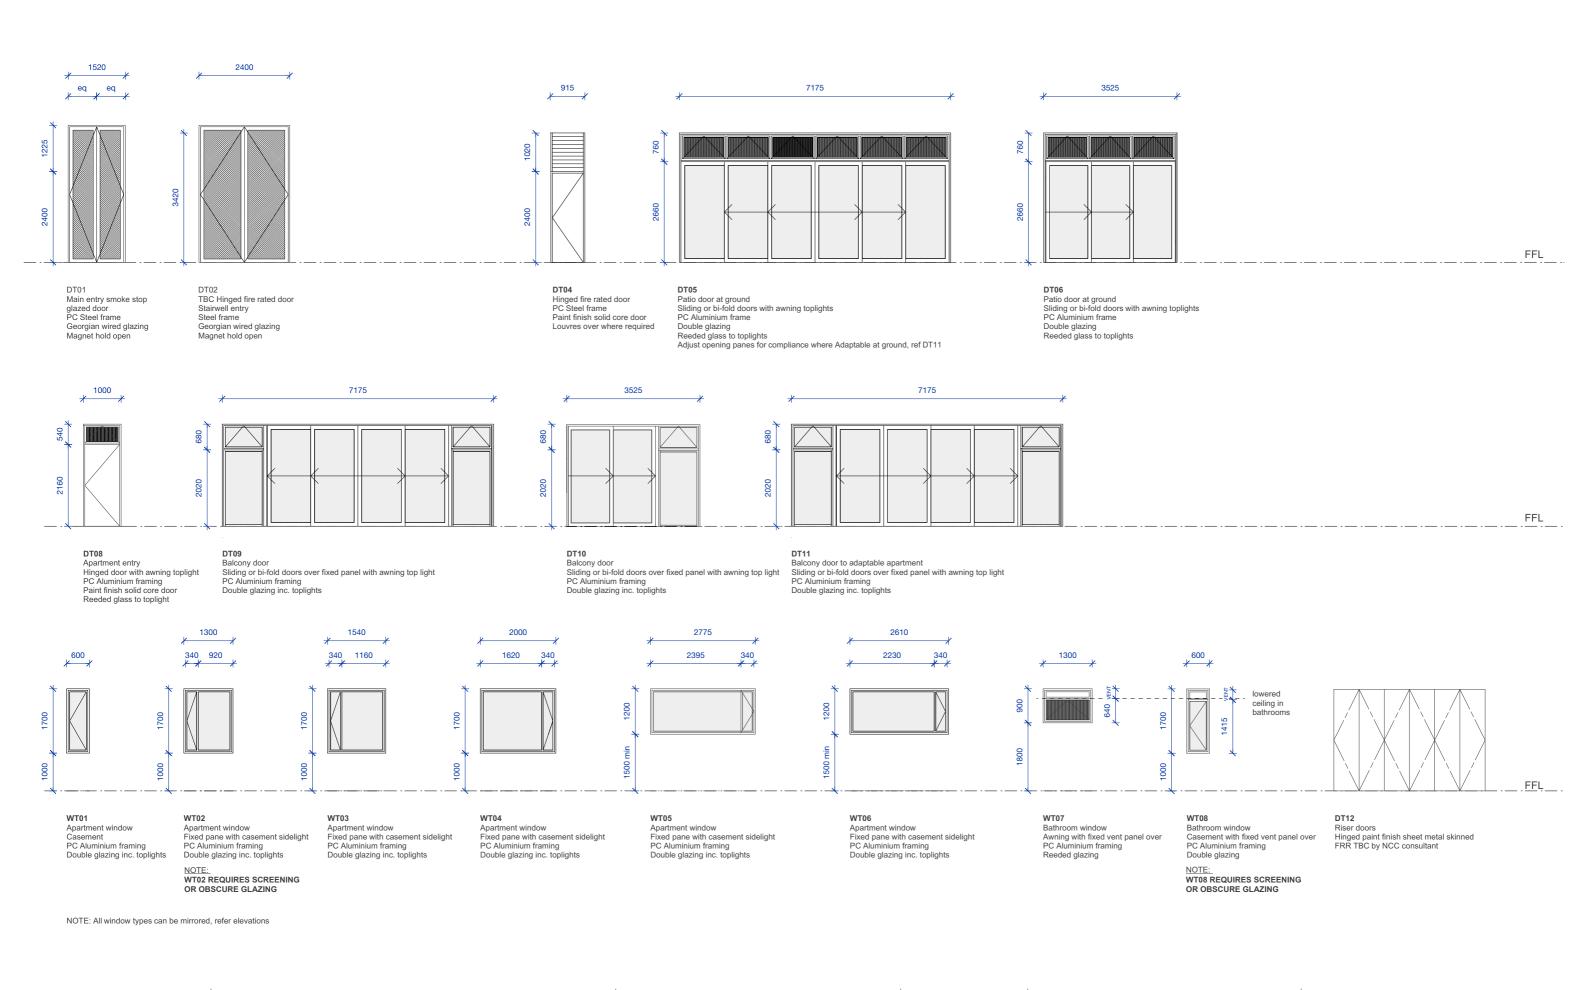

NSW HOUSING PATTERN BOOK

GOVERNMENT ARCHITECT NEW SOUTH WALES © State of New South Wales (Department of Planning, Housing and Infrastructure) 2025 Government Architect NSW for New South Wales Department of Planning, Housing and Infrastructure (GANSW) has approved this pattern for inclusion in the Housing Pattern Book. This Pattern is an indicative design for planning application purposes and is not suitable for construction. GANSW accepts no responsibility or liability in relation to use of this Pattern or any resulting built outcome. It is the sole responsibility of each Pattern user to make their own enquiries and obtain professional advice in relation to approvals, compliance, and construction of this Pattern. Any use of this Pattern must be in accordance with the Terms and Conditions, which may be retracted or amended by GANSW at any time. Any misuse may be prosecuted.

Date	Description	
Nov 2025	Pattern Book Issue	
	_	

Rev

Rev 1




Pattern Code CLA02

Name **Corner Lot Apartments 02** by Spacecraft Architects

Drawing No. A-410-1


Name WINDOW AND DOOR **SCHEDULE**

Scale 1:100@A3

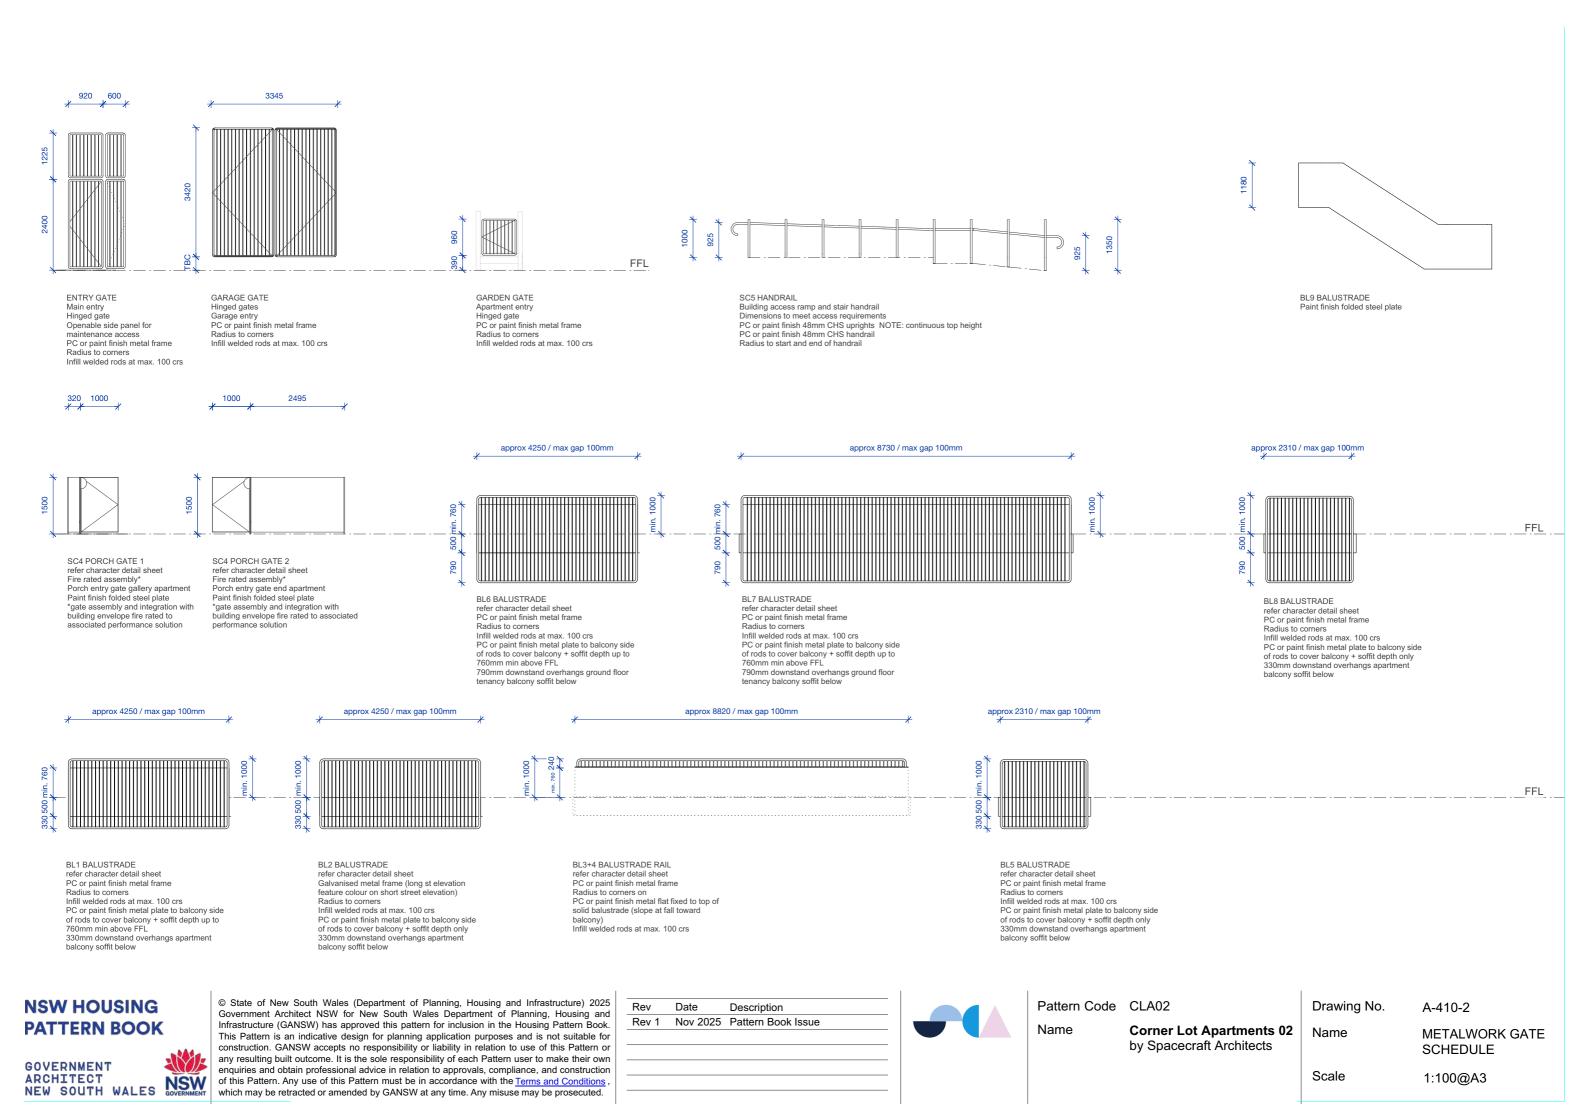

Technical drawings

Details

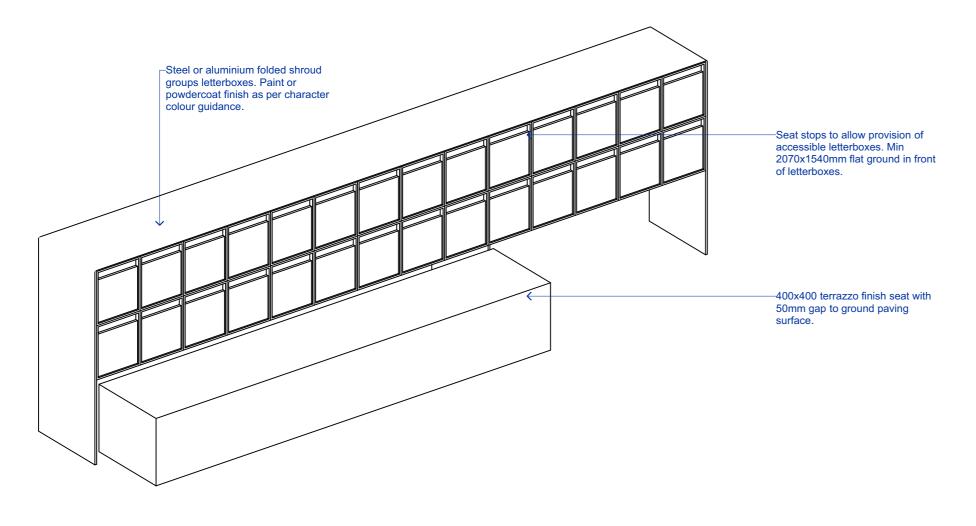

NSW HOUSING PATTERN BOOK

AXO - LETTERBOX / SEAT ASSEMBLY

GOVERNMENT NEW SOUTH WALES COVERNMENT ARCHITECT

© State of New South Wales (Department of Planning, Housing and Infrastructure) 2025 Government Architect NSW for New South Wales Department of Planning, Housing and Infrastructure (GANSW) has approved this pattern for inclusion in the Housing Pattern Book. This Pattern is an indicative design for planning application purposes and is not suitable for construction. GANSW accepts no responsibility or liability in relation to use of this Pattern or any resulting built outcome. It is the sole responsibility of each Pattern user to make their own enquiries and obtain professional advice in relation to approvals, compliance, and construction of this Pattern. Any use of this Pattern must be in accordance with the Terms and Conditions, which may be retracted or amended by GANSW at any time. Any misuse may be prosecuted.

Date	Description		
Nov 2025	Pattern Book Issue		

Rev

Rev 1



Pattern Code CLA02

Name Corner Lot Apartments 02 by Spacecraft Architects

Drawing No. A-411-1

Name **LETTERBOXES**

GUIDANCE NOTES


These detail drawings are preliminary and indicative only, and subject to further and detailed input, design and advice by the project team. They are included to show the design intent only of key architectural features and are not for construction.

NOTE - not for construction:


Scale 1:20@A3

NOTE - not for construction:

These detail drawings are preliminary and indicative only, and subject to further and detailed input, design and advice by the project team. They are included to show the design intent only of key architectural features and are not for construction.

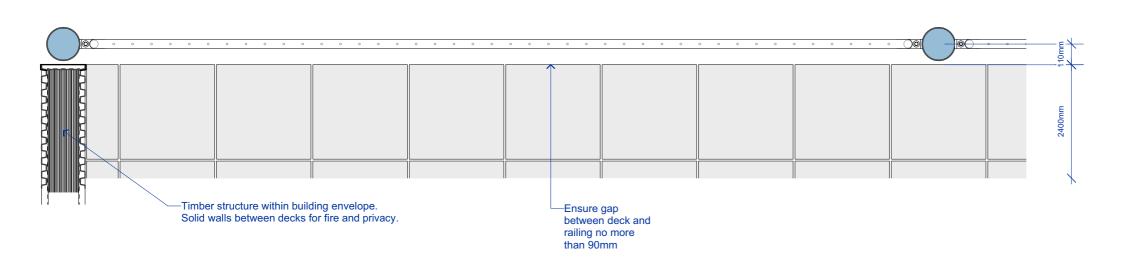


PLAN - TYPICAL LIGHTWEIGHT BARRIER / WALL / COLUMN RELATIONSHIPS

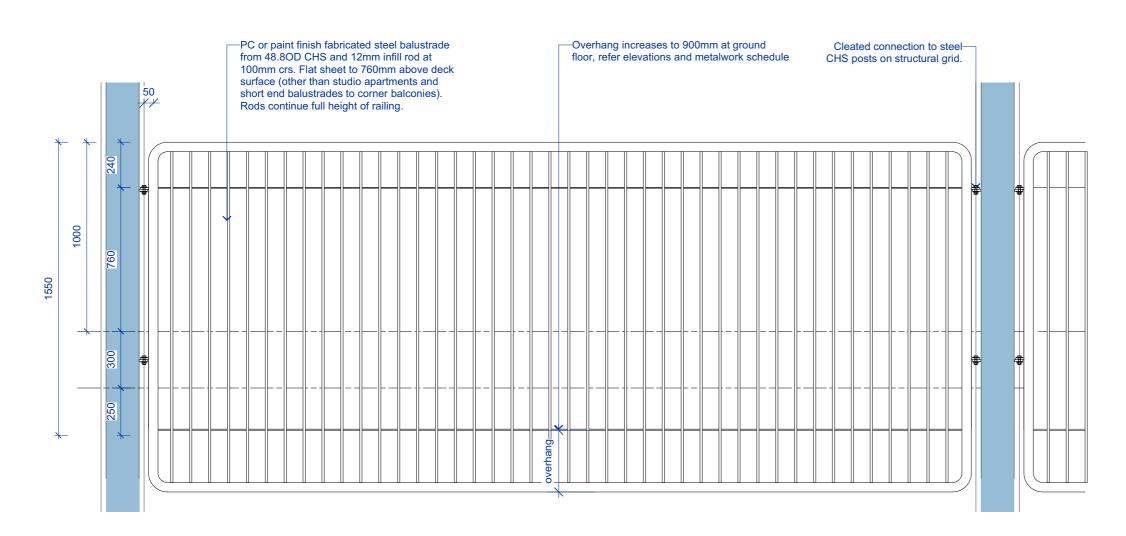

Rev

Rev 1

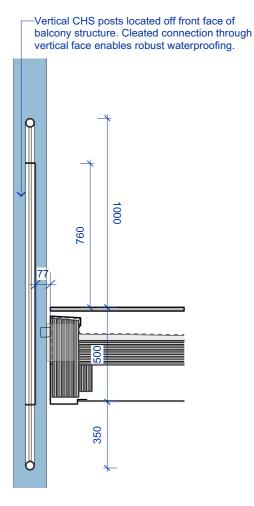

ELEVATION - TYPICAL LIGHTWEIGHT BARRIER

NSW HOUSING PATTERN BOOK

GOVERNMENT NEW SOUTH WALES GOVERNMENT **ARCHITECT**

© State of New South Wales (Department of Planning, Housing and Infrastructure) 2025 Government Architect NSW for New South Wales Department of Planning, Housing and Infrastructure (GANSW) has approved this pattern for inclusion in the Housing Pattern Book. This Pattern is an indicative design for planning application purposes and is not suitable for construction. GANSW accepts no responsibility or liability in relation to use of this Pattern or any resulting built outcome. It is the sole responsibility of each Pattern user to make their own enquiries and obtain professional advice in relation to approvals, compliance, and construction of this Pattern. Any use of this Pattern must be in accordance with the <u>Terms and Conditions</u>, which may be retracted or amended by GANSW at any time. Any misuse may be prosecuted.

Date	Description		
Nov 2025	Pattern Book Issue		
		_	



Pattern Code CLA02

Name Corner Lot Apartments 02 by Spacecraft Architects

Drawing No. A-411-2

SECTION - LIGHTWEIGHT BARRIER


Name **BALUSTRADE BL1 -**METAL CHARACTER

Scale 1:20 @A3


GUIDANCE NOTES

NOTE - not for construction:

These detail drawings are preliminary and indicative only, and subject to further and detailed input, design and advice by the project team. They are included to show the design intent only of key architectural features and are not for construction.

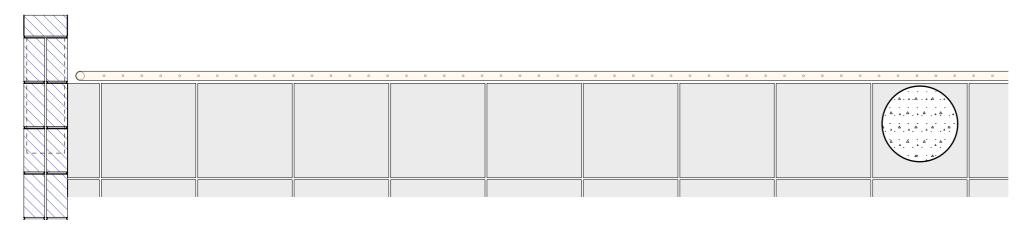


TYPICAL STEEL BARRIER / WALL / COLUMN RELATIONSHIPS

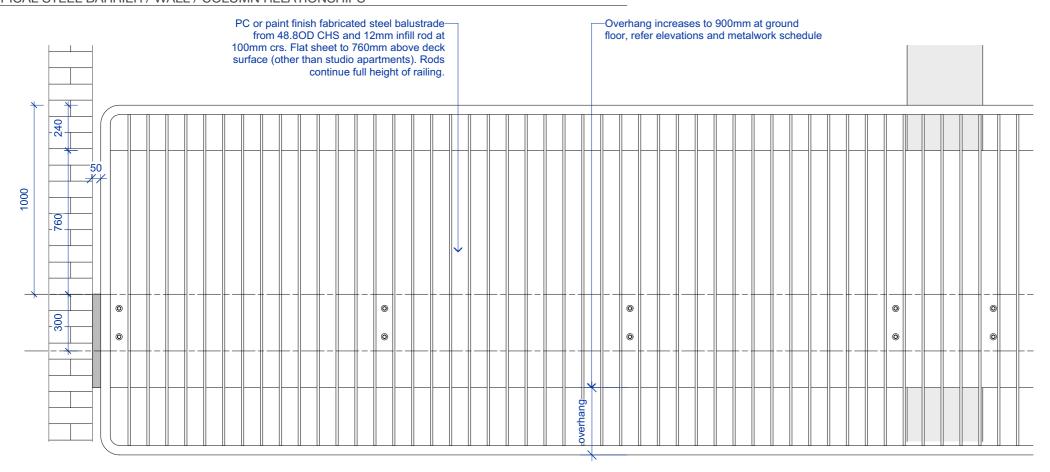

Rev

Rev 1

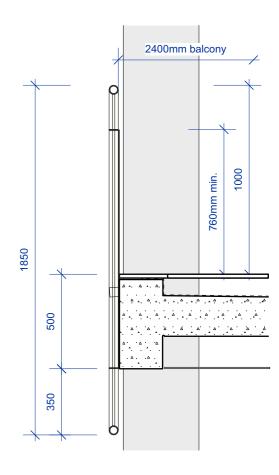

SECTION - STEEL BARRIER BL1

ELEVATION - LIGHTWEIGHT BARRIER

NSW HOUSING PATTERN BOOK

GOVERNMENT NEW SOUTH WALES GOVERNMENT ARCHITECT

© State of New South Wales (Department of Planning, Housing and Infrastructure) 2025 Government Architect NSW for New South Wales Department of Planning, Housing and Infrastructure (GANSW) has approved this pattern for inclusion in the Housing Pattern Book. This Pattern is an indicative design for planning application purposes and is not suitable for construction. GANSW accepts no responsibility or liability in relation to use of this Pattern or any resulting built outcome. It is the sole responsibility of each Pattern user to make their own enquiries and obtain professional advice in relation to approvals, compliance, and construction of this Pattern. Any use of this Pattern must be in accordance with the <u>Terms and Conditions</u>, which may be retracted or amended by GANSW at any time. Any misuse may be prosecuted.

Date Description	
Nov 2025 Pattern Book Iss	sue

Pattern Code CLA02

Name Corner Lot Apartments 02 by Spacecraft Architects

Drawing No. A-411-3


Name BALUSTRADE BL1 -**BRICK CHARACTER**

Scale 1:20 @A3


GUIDANCE NOTES

NOTE - not for construction:

These detail drawings are preliminary and indicative only, and subject to further and detailed input, design and advice by the project team. They are included to show the design intent only of key architectural features and are not for construction.

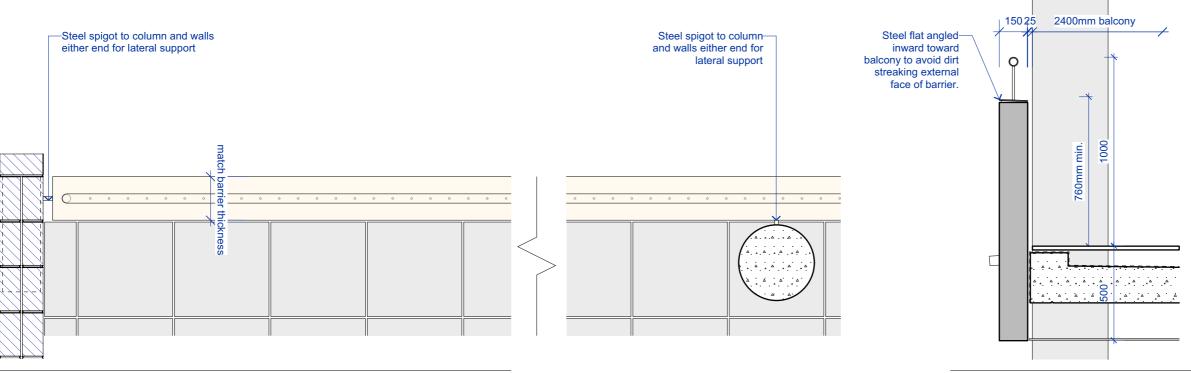

PLAN - TYPICAL BALCONY BARRIER / WALL / COLUMN RELATIONSHIPS

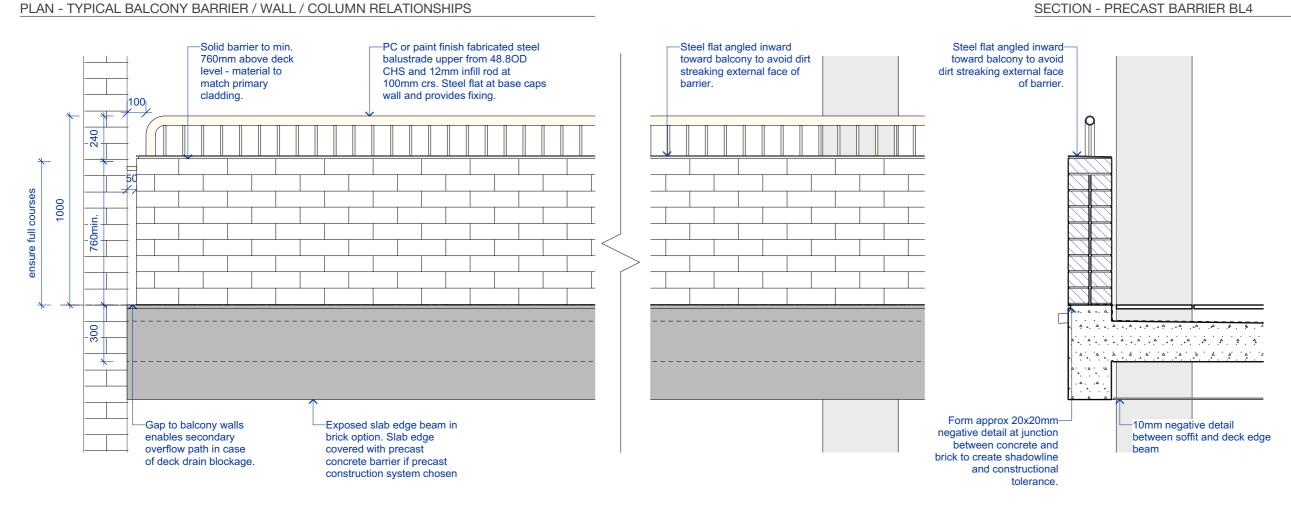

Rev

ELEVATION - TYPICAL CONCRETE/BRICK BARRIER

NSW HOUSING PATTERN BOOK

GOVERNMENT NEW SOUTH WALES GOVERNMENT **ARCHITECT**

© State of New South Wales (Department of Planning, Housing and Infrastructure) 2025 Government Architect NSW for New South Wales Department of Planning, Housing and Infrastructure (GANSW) has approved this pattern for inclusion in the Housing Pattern Book. This Pattern is an indicative design for planning application purposes and is not suitable for construction. GANSW accepts no responsibility or liability in relation to use of this Pattern or any resulting built outcome. It is the sole responsibility of each Pattern user to make their own enquiries and obtain professional advice in relation to approvals, compliance, and construction of this Pattern. Any use of this Pattern must be in accordance with the Terms and Conditions, which may be retracted or amended by GANSW at any time. Any misuse may be prosecuted.

Rev	Date	Description	
Rev 1	Nov 2025	Pattern Book Issue	



Pattern Code CLA02 Name **Corner Lot Apartments 02** by Spacecraft Architects

SECTION - BRICK BARRIER BL3

Drawing No.

Name

A-411-4


BALUSTRADE BL3/BL4 - BRICK/PRECAST

1:20 @A3

Scale

NOTE - not for construction:

These detail drawings are preliminary and indicative only, and subject to further and detailed input, design and advice by the project team. They are included to show the design intent only of key architectural features and are not for construction.

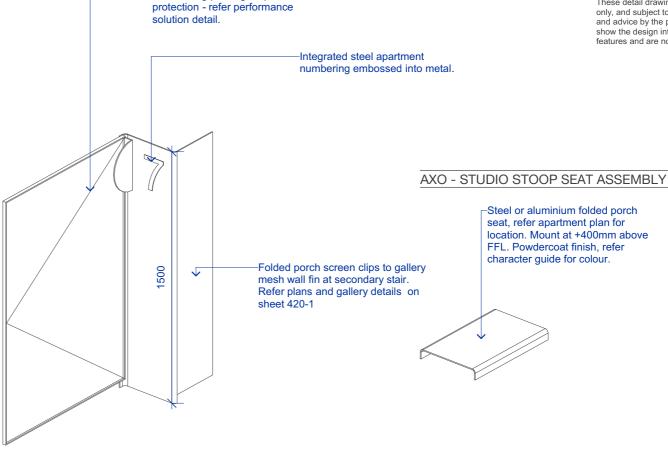


-Self-closing porch gate provides fire

Steel or aluminium folded porch screen with integrated seat / plant shelf at 400mm above FFL. Seat numbering embossed into metal. stiffens screen assembly. -Self-closing porch gate provides fire protection - refer performance solution detail. -Steel or aluminium gate structure with FRR infill as required by performance solution. Finish to match porch screen and seat.

Integrated steel apartment

PLAN - TYPICAL PORCH ASSEMBLY Gate hung from adjacentcladding with colourmatched hinges (jamb element if required -Folded return fixed into Provide base fixing atas a part of performance folded return to stiffen gate adjacent wall with solution) opening. 40mm wide countersunk colourmatched fixings. folded tab provides closure 2500 985

PLAN - GALLERY END PORCH ASSEMBLY

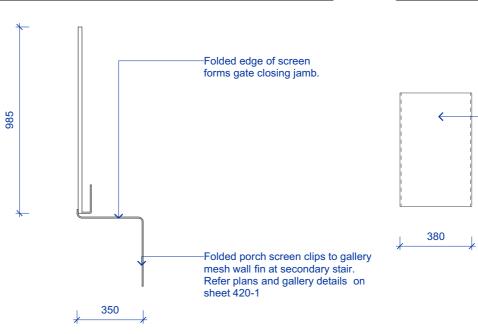

PLAN - STUDIO STOOP SEAT

50mm fold down front and back stiffens edges of seat (provide further stiffening below seat as required. Fix into adjacent wall with colourmatched fasteners, space 10mm off wall to allow drainage.

NSW HOUSING PATTERN BOOK

GOVERNMENT NEW SOUTH WALES GOVERNMENT **ARCHITECT**

© State of New South Wales (Department of Planning, Housing and Infrastructure) 2025 Government Architect NSW for New South Wales Department of Planning, Housing and Infrastructure (GANSW) has approved this pattern for inclusion in the Housing Pattern Book. This Pattern is an indicative design for planning application purposes and is not suitable for construction. GANSW accepts no responsibility or liability in relation to use of this Pattern or any resulting built outcome. It is the sole responsibility of each Pattern user to make their own enquiries and obtain professional advice in relation to approvals, compliance, and construction of this Pattern. Any use of this Pattern must be in accordance with the Terms and Conditions, which may be retracted or amended by GANSW at any time. Any misuse may be prosecuted.

Date

Description

Nov 2025 Pattern Book Issue

Name	Corner
Pattern Code	CLA02

Lot Apartments 02 by Spacecraft Architects


Drawing No. A-411-5 Name **PORCH GATE**

Scale 1:20@A3

GUIDANCE NOTES

NOTE - not for construction:

These detail drawings are preliminary and indicative only, and subject to further and detailed input, design and advice by the project team. They are included to show the design intent only of key architectural features and are not for construction.

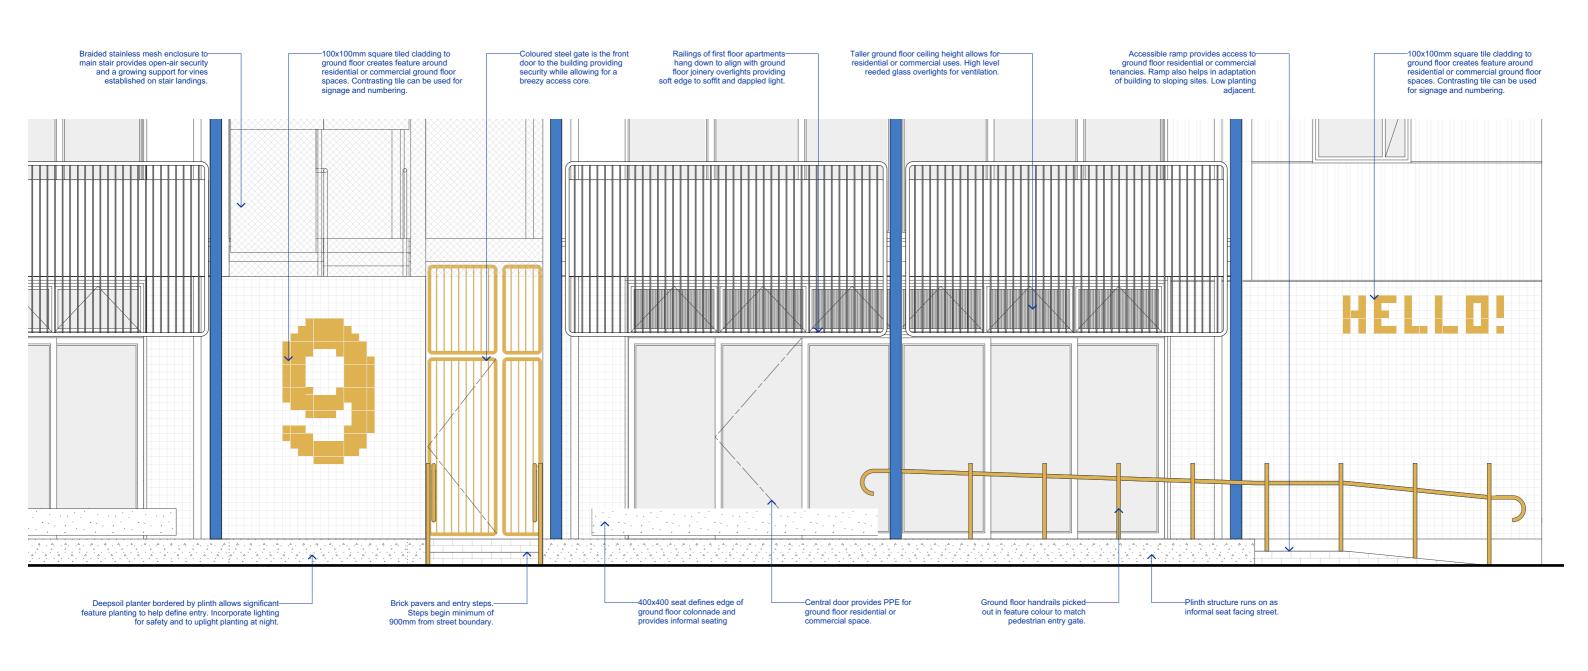

ELEVATION - MAIN ENTRY CHARACTER - 1:50

NSW HOUSING PATTERN BOOK

GOVERNMENT ARCHITECT **NSW** NEW SOUTH WALES

© State of New South Wales (Department of Planning, Housing and Infrastructure) 2025 Government Architect NSW for New South Wales Department of Planning, Housing and Infrastructure (GANSW) has approved this pattern for inclusion in the Housing Pattern Book. This Pattern is an indicative design for planning application purposes and is not suitable for construction. GANSW accepts no responsibility or liability in relation to use of this Pattern or any resulting built outcome. It is the sole responsibility of each Pattern user to make their own enquiries and obtain professional advice in relation to approvals, compliance, and construction of this Pattern. Any use of this Pattern must be in accordance with the $\underline{\text{Terms and Conditions}}$, which may be retracted or amended by GANSW at any time. Any misuse may be prosecuted.

Rev	Date	Description	
Rev 1	Nov 2025	Pattern Book Issue	




Pattern Code CLA02

Name **Corner Lot Apartments 02** by Spacecraft Architects

Drawing No. A-420-0

Name **ENTRY ELEVATION**

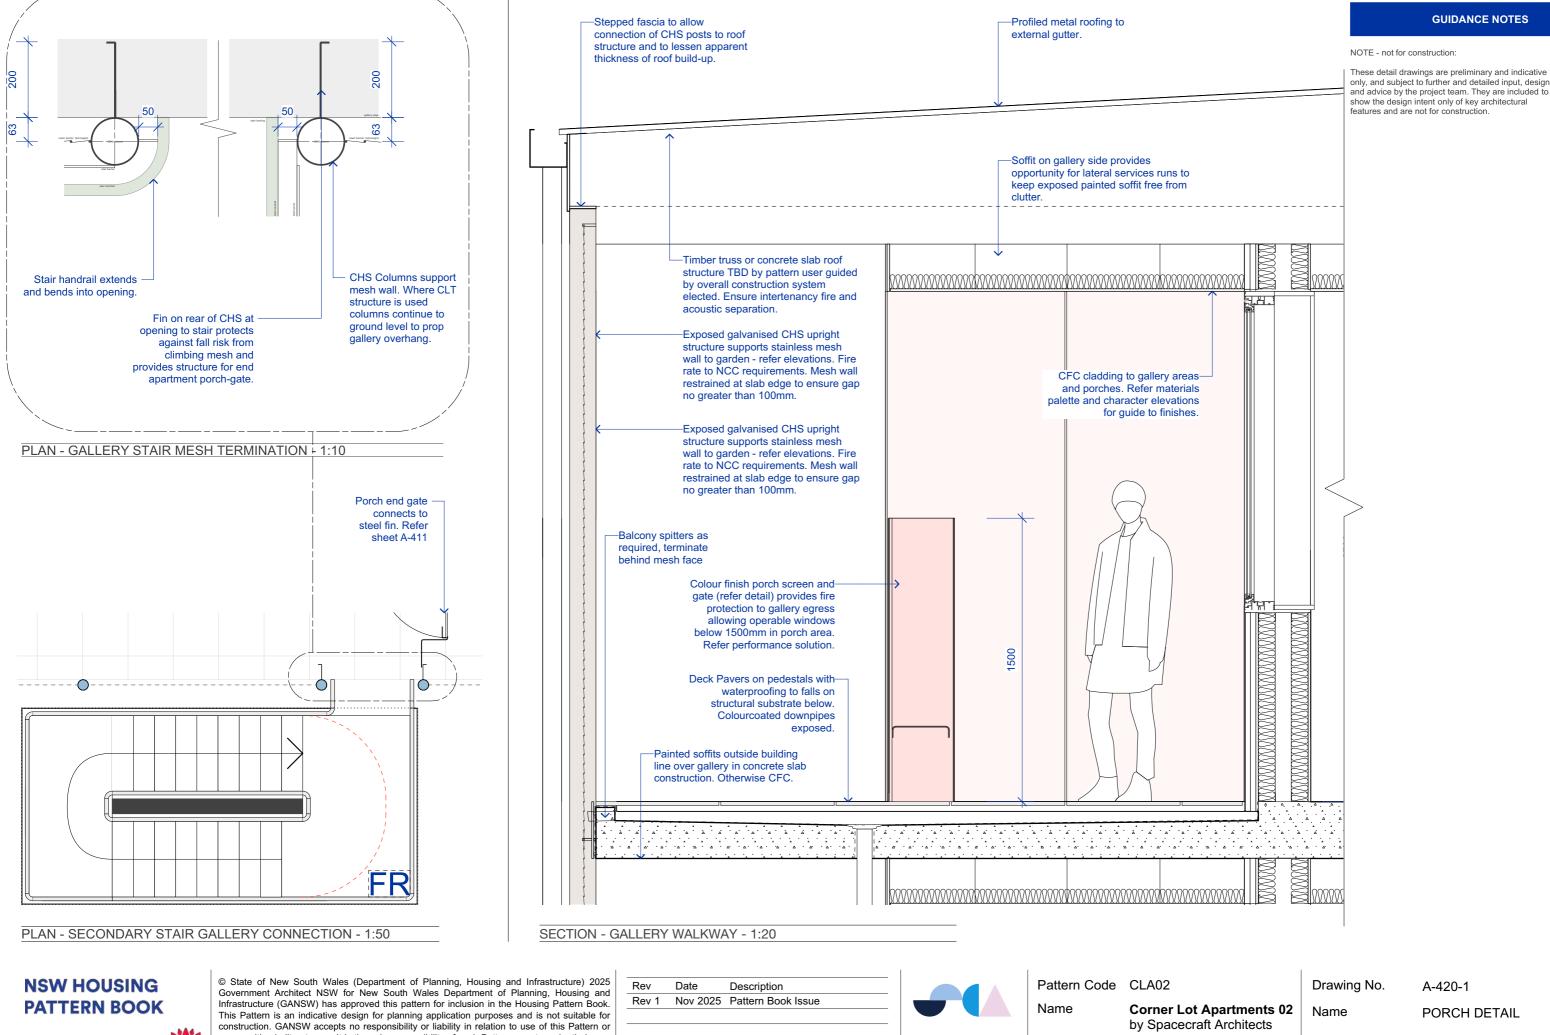

GOVERNMENT **ARCHITECT** NEW SOUTH WALES

any resulting built outcome. It is the sole responsibility of each Pattern user to make their own enquiries and obtain professional advice in relation to approvals, compliance, and construction NSW of this Pattern. Any use of this Pattern must be in accordance with the Terms and Conditions, which may be retracted or amended by GANSW at any time. Any misuse may be prosecuted.

SECTION - TYPICAL BALCONY - 1:20

NSW HOUSING PATTERN BOOK

GOVERNMENT **ARCHITECT** NEW SOUTH WALES

© State of New South Wales (Department of Planning, Housing and Infrastructure) 2025 Government Architect NSW for New South Wales Department of Planning, Housing and Infrastructure (GANSW) has approved this pattern for inclusion in the Housing Pattern Book. This Pattern is an indicative design for planning application purposes and is not suitable for construction. GANSW accepts no responsibility or liability in relation to use of this Pattern or any resulting built outcome. It is the sole responsibility of each Pattern user to make their own enquiries and obtain professional advice in relation to approvals, compliance, and construction **NSW** of this Pattern. Any use of this Pattern must be in accordance with the <u>Terms and Conditions</u>, which may be retracted or amended by GANSW at any time. Any misuse may be prosecuted.

Date Des	scription		
Nov 2025 Pat	tern Book Issue		
		.	

Rev

Rev 1



Pattern Code CLA02

Name **Corner Lot Apartments 02** by Spacecraft Architects

Drawing No. A-420-2


Name TYPICAL BALCONY

SECTION

GUIDANCE NOTES

These detail drawings are preliminary and indicative only, and subject to further and detailed input, design and advice by the project team. They are included to show the design intent only of key architectural features and are not for construction.

NOTE - not for construction:

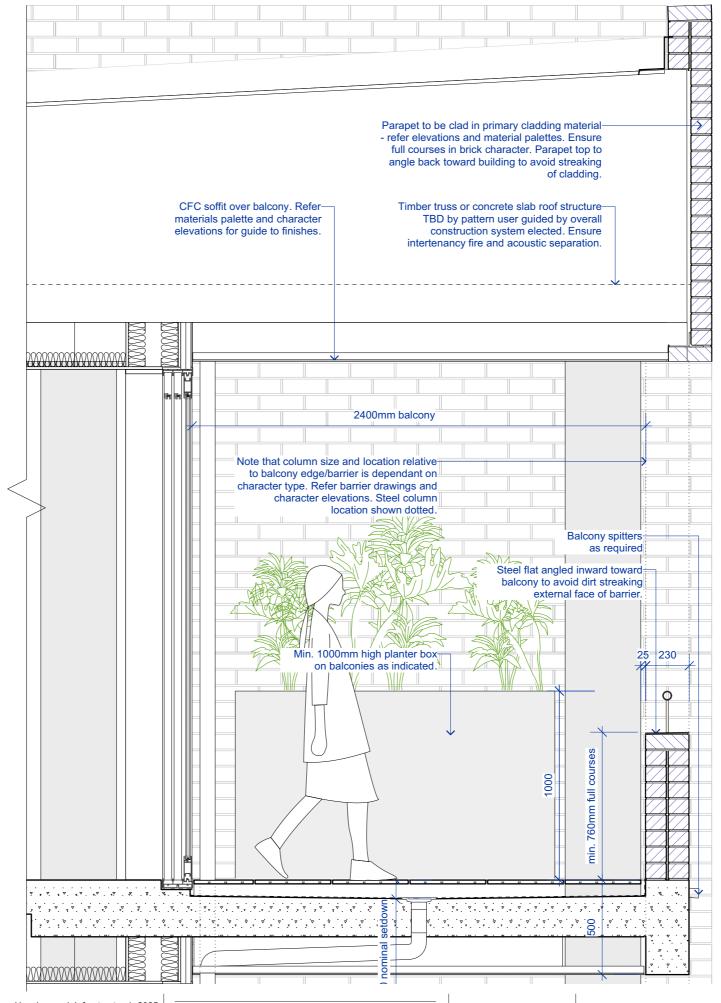

SECTION - TOP FLOOR BALCONY - 1:20

NSW HOUSING PATTERN BOOK

GOVERNMENT NEW SOUTH WALES GOVERNMENT ARCHITECT

© State of New South Wales (Department of Planning, Housing and Infrastructure) 2025 Government Architect NSW for New South Wales Department of Planning, Housing and Infrastructure (GANSW) has approved this pattern for inclusion in the Housing Pattern Book. This Pattern is an indicative design for planning application purposes and is not suitable for construction. GANSW accepts no responsibility or liability in relation to use of this Pattern or any resulting built outcome. It is the sole responsibility of each Pattern user to make their own enquiries and obtain professional advice in relation to approvals, compliance, and construction of this Pattern. Any use of this Pattern must be in accordance with the <u>Terms and Conditions</u>, which may be retracted or amended by GANSW at any time. Any misuse may be prosecuted.

Date Description	
Nov 2025 Pattern Book Issue	

Rev

Rev 1



Pattern Code CLA02

Corner Lot Apartments 02 Name by Spacecraft Architects

Name

A-420-3

GUIDANCE NOTES

These detail drawings are preliminary and indicative only, and subject to further and detailed input, design and advice by the project team. They are included to

show the design intent only of key architectural features and are not for construction.

NOTE - not for construction:

Drawing No.

TOP FLOOR BALCONY

GUIDANCE NOTES

NOTE - not for construction:

These detail drawings are preliminary and indicative only, and subject to further and detailed input, design and advice by the project team. They are included to show the design intent only of key architectural features and are not for construction.

Roof parapet ducks in at Studio apartment to modulate building massing where used as WALK-PAST type. Does not apply where Studio used as END type apartment in SHORT adaptation or RETURN apartment at short street. Ref. A-211-12.

Paint or powdercoated steel pergola structure to match balustrading. 48.8CHS frame with 12mm rods to support establishment of vines

Vertical tension wires run between pergola structure and balcony planter box. Large planter will allow establishment of large vines to train up and across pergola structure.

Primary cladding material on wall between apartments carries on and wraps around parapet.

Studio barrier has open structure to differentiate from barriers either side and to allow greater sense of space within

AXO - TOP FLOOR STUDIO PERGOLA - N.T.S

NSW HOUSING PATTERN BOOK

GOVERNMENT NEW SOUTH WALES GOVERNMENT ARCHITECT

© State of New South Wales (Department of Planning, Housing and Infrastructure) 2025 Government Architect NSW for New South Wales Department of Planning, Housing and Infrastructure (GANSW) has approved this pattern for inclusion in the Housing Pattern Book. This Pattern is an indicative design for planning application purposes and is not suitable for construction. GANSW accepts no responsibility or liability in relation to use of this Pattern or any resulting built outcome. It is the sole responsibility of each Pattern user to make their own enquiries and obtain professional advice in relation to approvals, compliance, and construction of this Pattern. Any use of this Pattern must be in accordance with the <u>Terms and Conditions</u>, which may be retracted or amended by GANSW at any time. Any misuse may be prosecuted.

Date	Description	
Nov 2025	Pattern Book Issue	

Rev





Pattern Code CLA02

Name Corner Lot Apartments 02 by Spacecraft Architects

Drawing No. A-420-4

Name STUDIO CANOPY

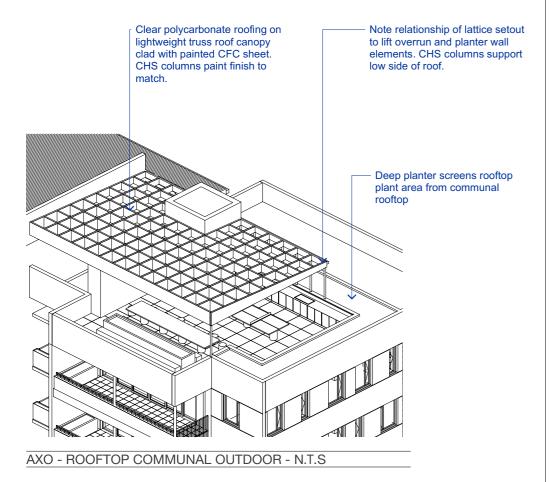

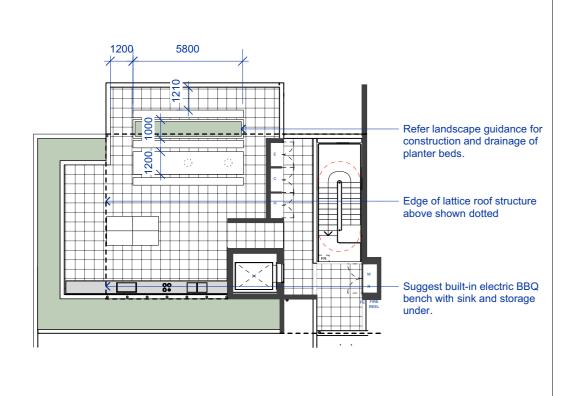

opaque sheets, proportion to suit **GUIDANCE NOTES** shade requirement of climate zone and communal area usage, NOTE - not for construction to minimise glare. Over lightweight truss roof canopy These detail drawings are preliminary and indicative only, and subject to further and detailed input, design clad with painted CFC sheet. CHS columns paint finish to and advice by the project team. They are included to show the design intent only of key architectural features and are not for construction. match. -Depending on climate zone braided stainless mesh can be fixed to underside of canopy to support the growth of vines for increased shade -For additional shade, braided stainless mesh can be fixed between underside of canopy and herb and vegetable planter to support the growth of vines Roof parapets in primary cladding material (refer material palettes and elevations). Provide angle on parapet top toward building. Provide non-flammable communal table - suggest coloured Terrazzo 1200x5800mm. Refer roof plan. -1200mm deep planter around 3 sides of communal outdoor area allows for the establishment of shrubs and small tree. Herb and vegetable planter set min. 1200mm away from parapet with adjacent seating provides safe kitchen garden. \\ \tag{\} Increased interfloor depth to allow for-Roof deckadditional acoustic (below plant area) and spitters as structural / waterproofing falls over roof deck. required SECTION - ROOFTOP COMMUNAL OUTDOOR - 1:20

-Clear polycarbonate roofing with

optional inclusion of some

NSW HOUSING PATTERN BOOK

PLAN - ROOFTOP COMMUNAL OUTDOOR - 1:200

GOVERNMENT ARCHITECT NEW SOUTH WALES

© State of New South Wales (Department of Planning, Housing and Infrastructure) 2025 Government Architect NSW for New South Wales Department of Planning, Housing and Infrastructure (GANSW) has approved this pattern for inclusion in the Housing Pattern Book. This Pattern is an indicative design for planning application purposes and is not suitable for construction. GANSW accepts no responsibility or liability in relation to use of this Pattern or any resulting built outcome. It is the sole responsibility of each Pattern user to make their own enquiries and obtain professional advice in relation to approvals, compliance, and construction of this Pattern. Any use of this Pattern must be in accordance with the Terms and Conditions, which may be retracted or amended by GANSW at any time. Any misuse may be prosecuted.



Date

Description


Nov 2025 Pattern Book Issue

Pattern Code CLA02

Name Corner Lot Apartments 02 by Spacecraft Architects

Drawing No. A-420-5

Name ROOFTOP CANOPY

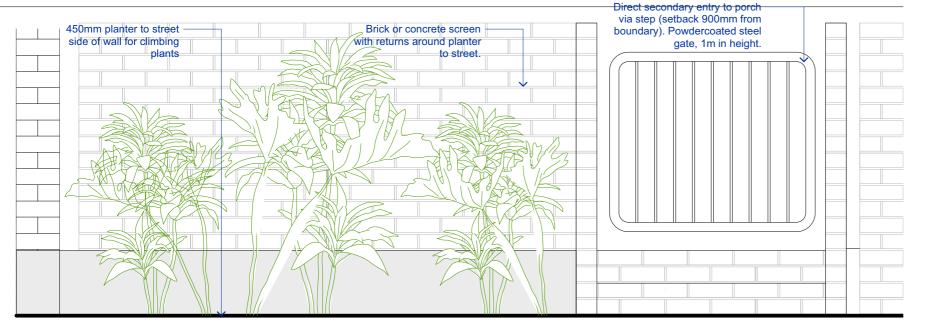


Balance of verandah screened with 1550mm high brick or concrete wall on street boundary with 400mm high in-built seat to verandah side.

GUIDANCE NOTES

NOTE - not for construction:

These detail drawings are preliminary and indicative only, and subject to further and detailed input, design and advice by the project team. They are included to show the design intent only of key architectural features and are not for construction.

ELEVATION - RESIDENTIAL GROUND TERRACE

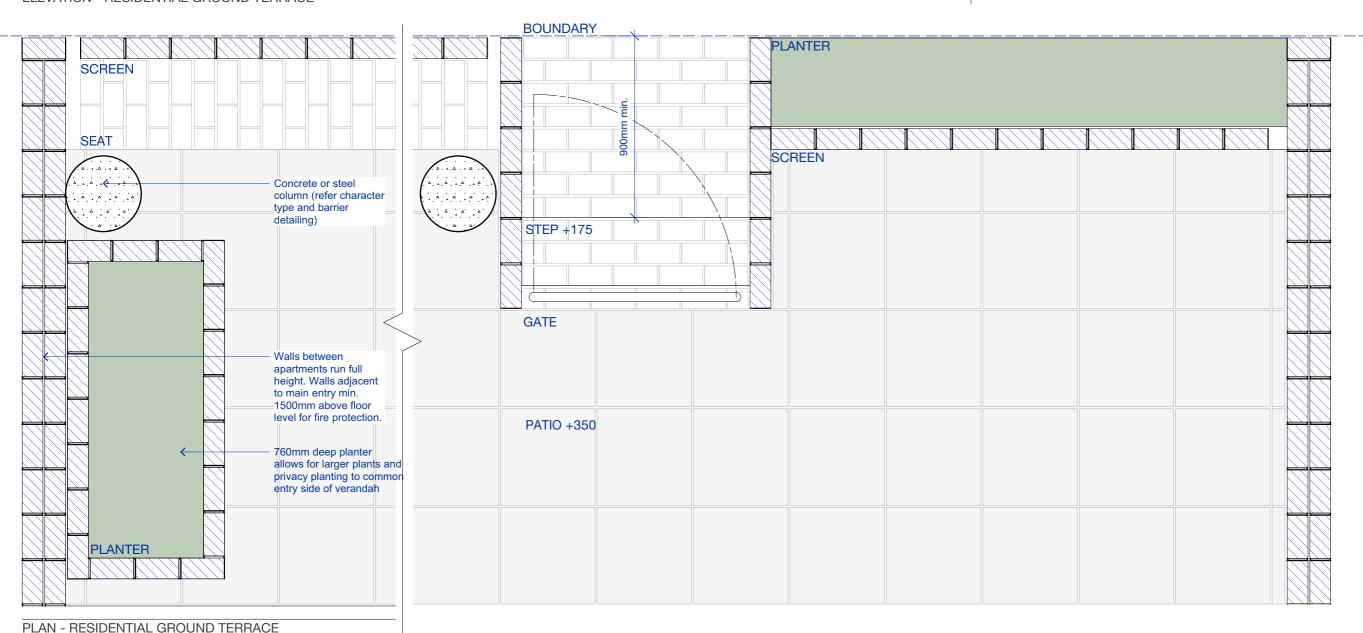

Rev

NSW HOUSING PATTERN BOOK

GOVERNMENT NEW SOUTH WALES GOVERNMENT ARCHITECT

© State of New South Wales (Department of Planning, Housing and Infrastructure) 2025 Government Architect NSW for New South Wales Department of Planning, Housing and Infrastructure (GANSW) has approved this pattern for inclusion in the Housing Pattern Book. This Pattern is an indicative design for planning application purposes and is not suitable for construction. GANSW accepts no responsibility or liability in relation to use of this Pattern or any resulting built outcome. It is the sole responsibility of each Pattern user to make their own enquiries and obtain professional advice in relation to approvals, compliance, and construction of this Pattern. Any use of this Pattern must be in accordance with the <u>Terms and Conditions</u>, which may be retracted or amended by GANSW at any time. Any misuse may be prosecuted.

Date Description	
Nov 2025 Pattern Book Issue	



Pattern Code CLA02

Name **Corner Lot Apartments 02** Drawing No.

ADAPT. RESIDENTIAL AT GROUND PATIO

PLAN 1:20 @A3

A-421-1

by Spacecraft Architects

Name


Scale

GUIDANCE NOTES

NOTE - not for construction:

These detail drawings are preliminary and indicative only, and subject to further and detailed input, design and advice by the project team. They are included to show the design intent only of key architectural features and are not for construction.

-Termination of planter —Waterproofing to ground floor terraces bed varies depending on boundary condition. only in instance of basement. In other cases adopt slab on grade with channel drain at door threshold to create level entry. 590 `A`, 'A, 1, A, 1, A, 1, A', 1A', 1A', 1A, ', A, SECTION - GROUND FLOOR TERRACE SCREEN

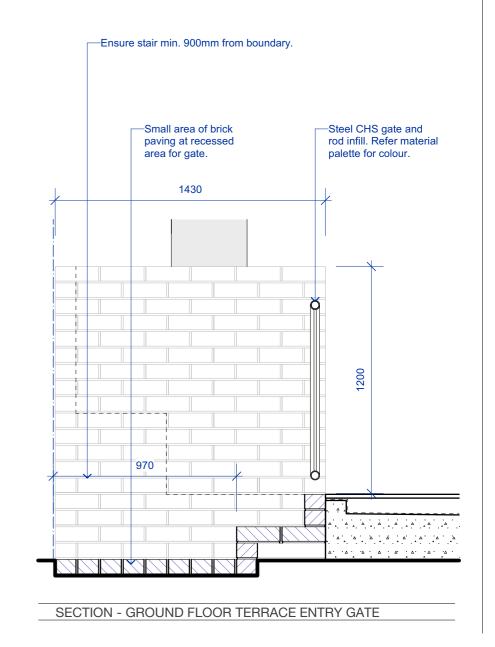

NSW HOUSING PATTERN BOOK

GOVERNMENT NEW SOUTH WALES GOVERNMENT


© State of New South Wales (Department of Planning, Housing and Infrastructure) 2025 Government Architect NSW for New South Wales Department of Planning, Housing and Infrastructure (GANSW) has approved this pattern for inclusion in the Housing Pattern Book. This Pattern is an indicative design for planning application purposes and is not suitable for construction. GANSW accepts no responsibility or liability in relation to use of this Pattern or any resulting built outcome. It is the sole responsibility of each Pattern user to make their own enquiries and obtain professional advice in relation to approvals, compliance, and construction of this Pattern. Any use of this Pattern must be in accordance with the Terms and Conditions, which may be retracted or amended by GANSW at any time. Any misuse may be prosecuted.

-Structure within brick

seat TBD

480

SECTION - GROUND FLOOR TERRACE SEAT

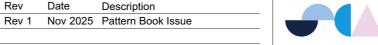

Date

Pattern Code CLA02

Name Corner Lot Apartments 02 by Spacecraft Architects

Drawing No.

A-421-2

Name

Scale


ADAPT. RESIDENTIAL **GROUND PATIO**

SECTION 1:20 @A3

GUIDANCE NOTES

NOTE - not for construction:

These detail drawings are preliminary and indicative only, and subject to further and detailed input, design and advice by the project team. They are included to show the design intent only of key architectural features and are not for construction.

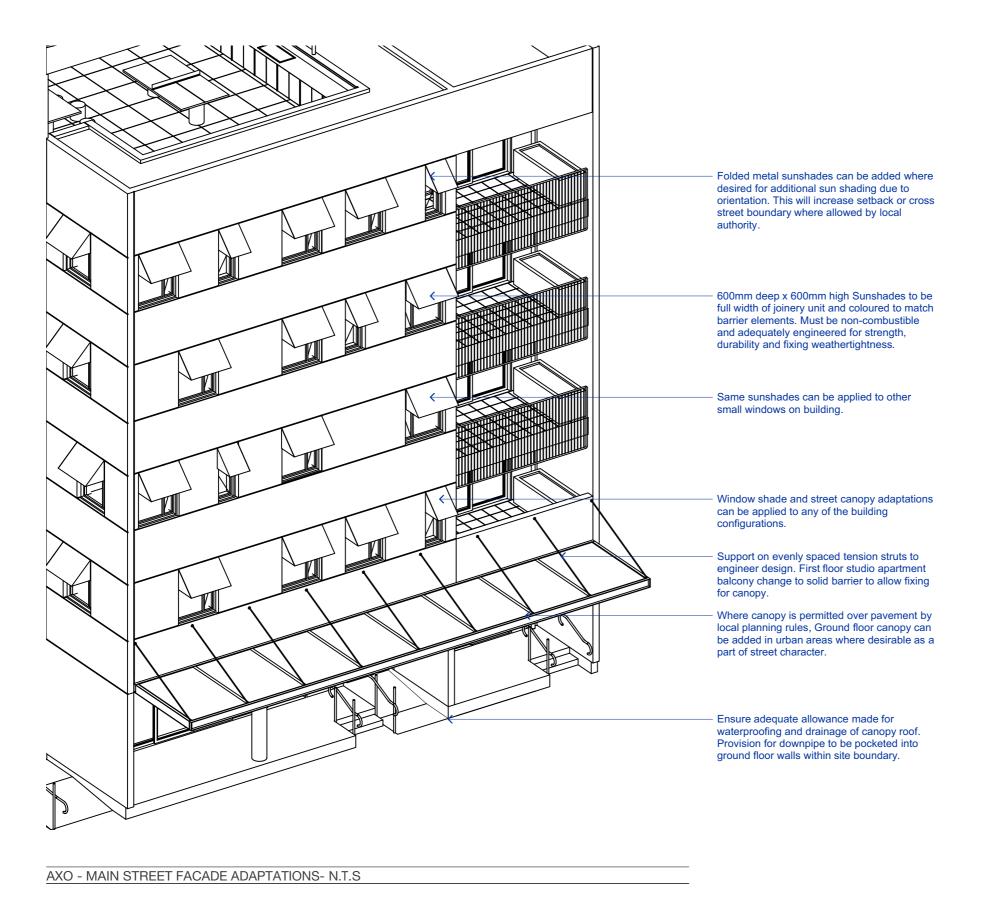

NSW HOUSING

PATTERN BOOK

GOVERNMENT NEW SOUTH WALES GOVERNMENT ARCHITECT

© State of New South Wales (Department of Planning, Housing and Infrastructure) 2025 Government Architect NSW for New South Wales Department of Planning, Housing and Infrastructure (GANSW) has approved this pattern for inclusion in the Housing Pattern Book. This Pattern is an indicative design for planning application purposes and is not suitable for construction. GANSW accepts no responsibility or liability in relation to use of this Pattern or any resulting built outcome. It is the sole responsibility of each Pattern user to make their own enquiries and obtain professional advice in relation to approvals, compliance, and construction of this Pattern. Any use of this Pattern must be in accordance with the Terms and Conditions, which may be retracted or amended by GANSW at any time. Any misuse may be prosecuted.

Date Description Nov 2025 Pattern Book Issue



Pattern Code CLA02 Name

Corner Lot Apartments 02 by Spacecraft Architects

Drawing No. A-421-3

Name ADAPT. WINDOW

HOOD

Scale 1:20@A3

Areas and yields

BUILDING AREA


BASE BUILDING

BEA/floor GLRY./floor 53.8 **4 STOREY** NSA:GFA **FSR** =


93% 1.62

Description

Rev 1 Nov 2025 Pattern Book Issue

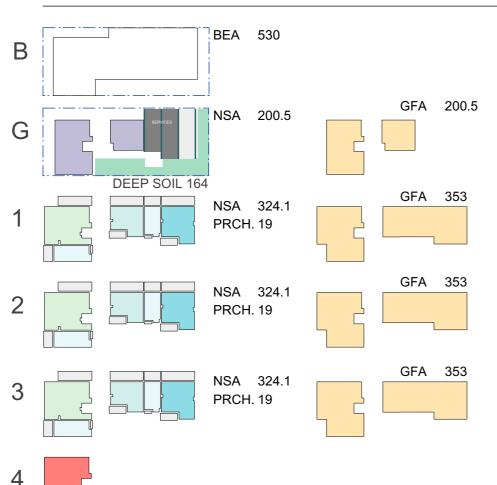

6 STOREY 92% NSA:GFA **FSR** 2.33

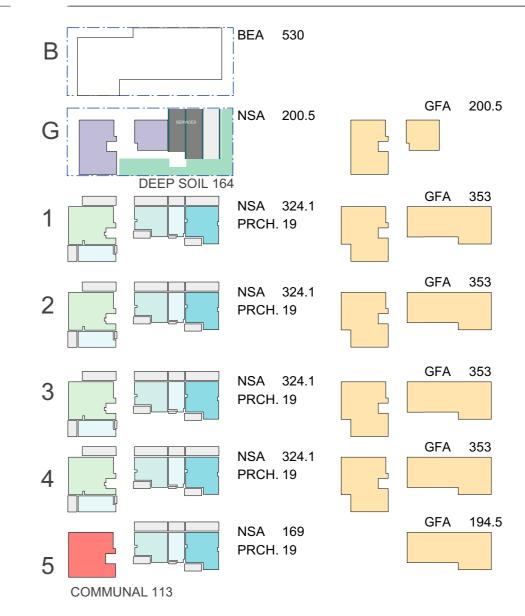

4 STOREY, BASEMENT PARKING, SITE 777sqm

COMMUNAL 113

BEA*	2860sqm	DEEP SOIL	21%
GFA	1260sqm	COMMUNAL ROOFTOP (SOLAR)	14%
GFA inc gallery	1529sqm	COMMUNAL AT GROUND	20%
NSA	1173sqm	COMMUNAL TOTAL	34%

6 STOREY, BASEMENT PARKING, SITE 777sqm

BEA*	3432sqm	DEEP SOIL	21%
GFA	1807sqm	COMMUNAL ROOFTOP (SOLAR)	14%
GFA inc gall	lery 2130sqm	COMMUNAL AT GROUND	20%
NSA	1666sqm	COMMUNAL TOTAL	34%

basement not included

NSW HOUSING PATTERN BOOK

GOVERNMENT NEW SOUTH WALES OF THE SOUTH WALES

© State of New South Wales (Department of Planning, Housing and Infrastructure) 2025 Government Architect NSW for New South Wales Department of Planning, Housing and Infrastructure (GANSW) has approved this pattern for inclusion in the Housing Pattern Book. This Pattern is an indicative design for planning application purposes and is not suitable for construction. GANSW accepts no responsibility or liability in relation to use of this Pattern or any resulting built outcome. It is the sole responsibility of each Pattern user to make their own enquiries and obtain professional advice in relation to approvals, compliance, and construction of this Pattern. Any use of this Pattern must be in accordance with the <u>Terms and Conditions</u>, which may be retracted or amended by GANSW at any time. Any misuse may be prosecuted.



rallem Code	CLAUZ
Name	Corner Lot Apartments 02
	by Spacecraft Architects

Drawing No. A-430

Name AREA CALCULATIONS

Scale 1:1000@A3