


**LEGEND**  
 TB TROLLEY BAY  
 BR BIKE RACK  
 BS BIO-SWALE

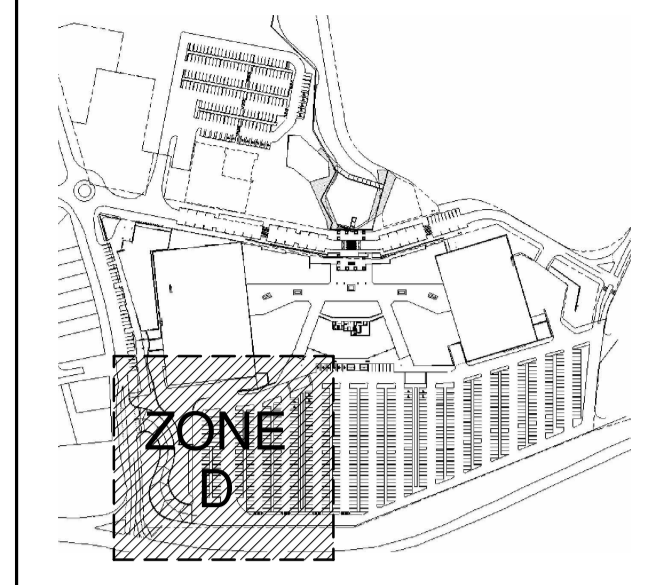

B 06/09/06 ISSUE FOR APPROVAL  
 A 24/09/06 PRELIMINARY  
 No. Date Description

All dimensions to be checked on site, written dimensions only to be used. Refer to all detail drawings, structural, mechanical and services drawings before commencing work. Refer any discrepancies to the Architect. Do not scale from drawings. Copyright of the design shown herein is retained by BN Group Pty Ltd. Written authority is required for any reproduction. Completion of the Quality Record is evidence that the design and drawing have been verified as conforming with the requirements of the Project Quality Plan. Where the Quality Record is incomplete, all information on the drawing is intended for preliminary purpose only as it is unchecked.

**Client**  
  
**Stockland**  
 Stockland Corporation Limited T +61 2 9321 1500  
 157 Liverpool St F +61 2 9321 1599  
 Sydney NSW 2000 www.stockland.com.au

**Project Manager**

**Consultants**

**Architect**  
  
**BN** Architecture  
 Urban Design  
 Masterplanning  
 Graphics  
 Interiors  
 BN Group Pty Ltd T +61 2 9437 0511  
 75 Alexander Street F +61 2 9437 0522  
 Crows Nest, NSW 2065 www.bngrrouponline.com  
 ABN 43 092 960 499 E sydney@bngrrouponline.com

**Project**  
**Vincentia District Centre**

**Sheet name**  
**STAGE 1 - ZONE D**

Scale: As indicated  
 Size: A1  
 Date: 06/09/06  
 Project No.: 20540  
 Drawn By: FC  
 Checked By: MF

Drawing No. Revision  
 A133 **B**