


**EXITING CARPARK**  
SCALE 1: 200

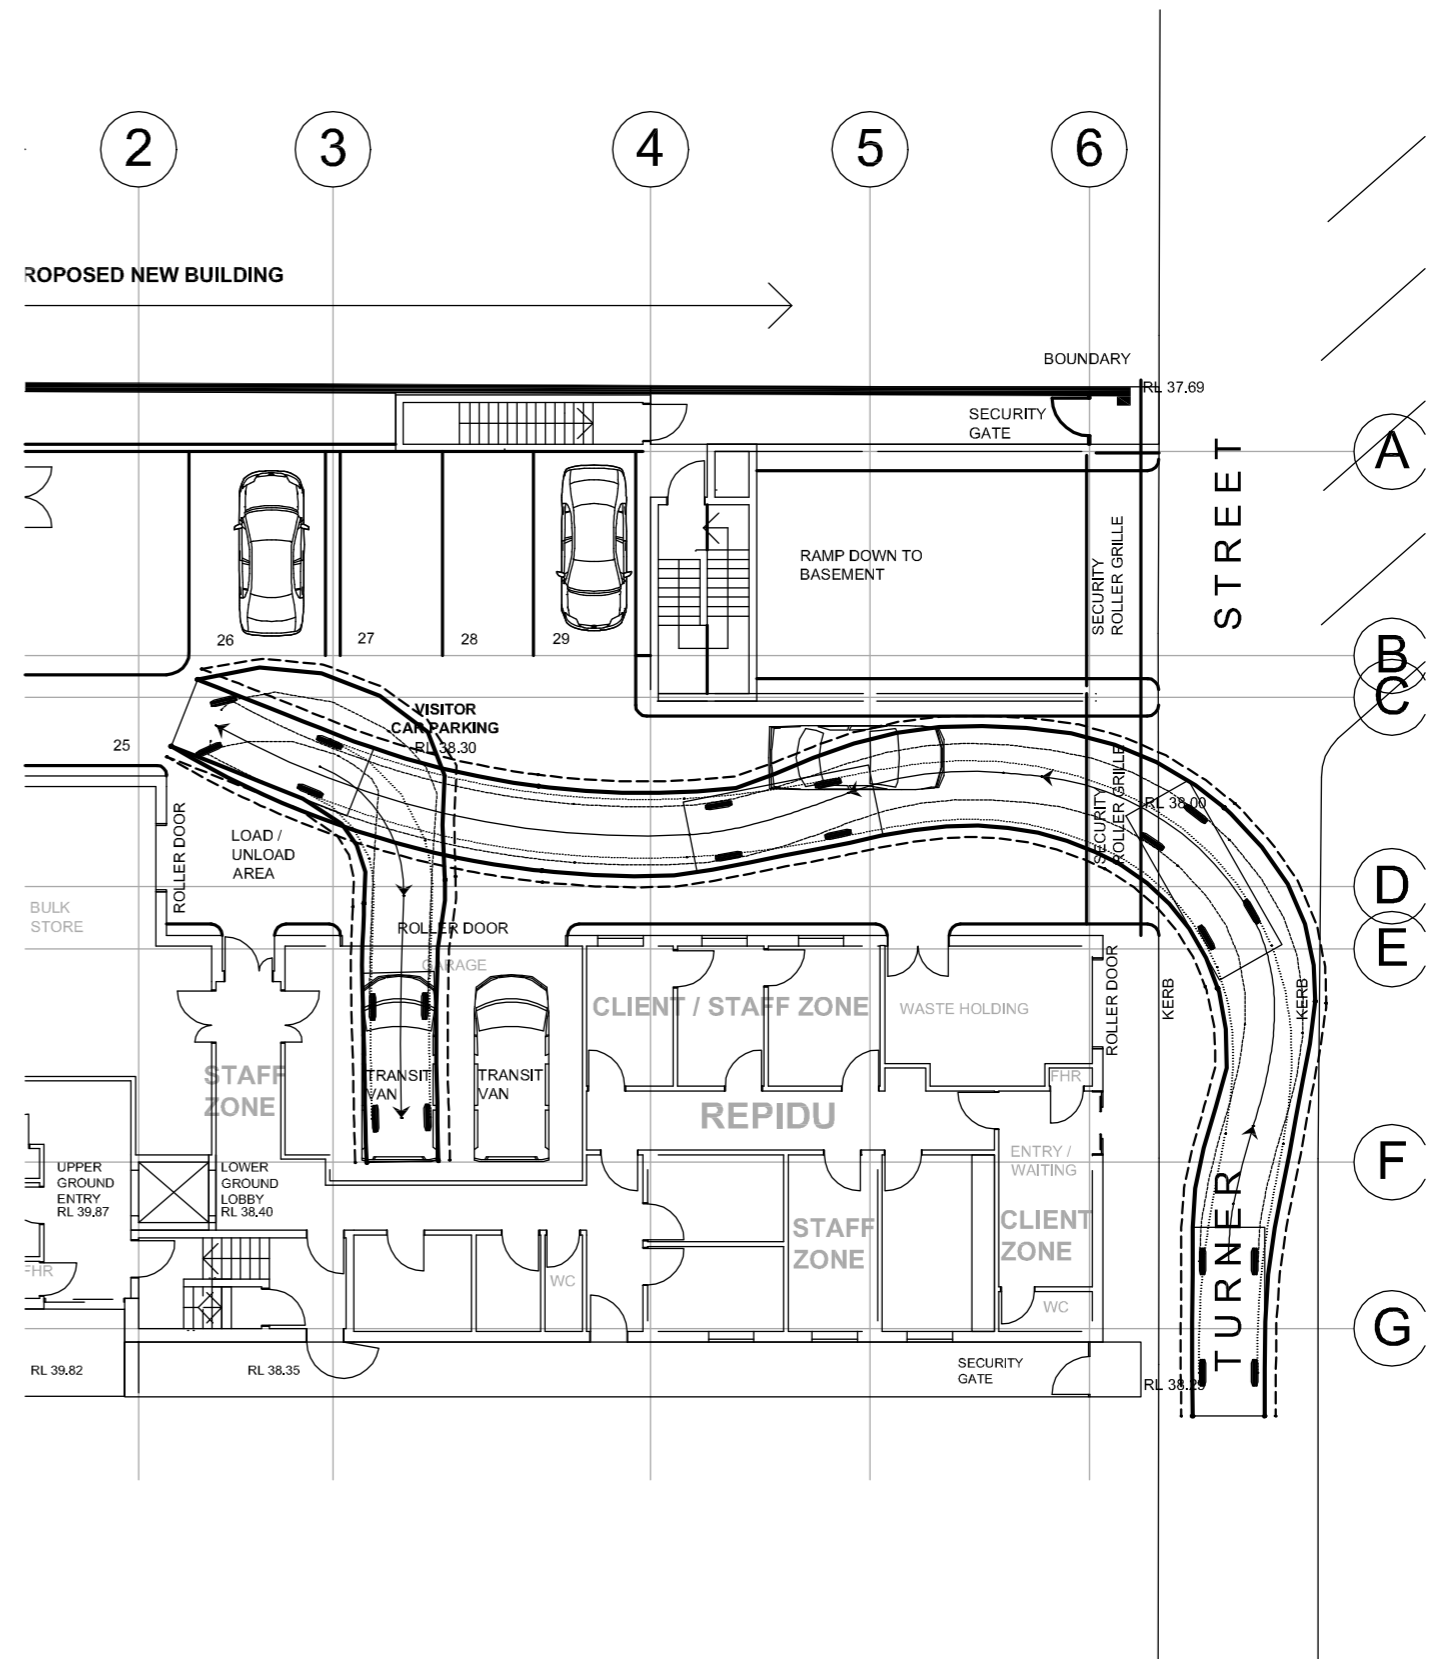

**ENTERING CARPARK**  
SCALE 1: 200

FileName: RCHC\_DA\_102\_K\_Ground.dwg -- USER: tomyb -- Plot File Created: Dec 20, 2007 -- 10:30am

A3 0 1 2 3 4 5 6 7 8 9 10			
P1	PRELIMINARY	KT	TB
Rev	Description	Eng	Draft Date
			20.12.07

Architect  
**RICHARD HUDSON  
CONSULTING PTY LTD**  
1 FLINDERS PLACE, MT COLAH NSW 2079

**TW**  
**TaylorThomsonWhitting**  
Consulting Engineers  
48 Chandos Street St.Leonards NSW 2065  
T: +61 2 9439 7268 F: +61 2 9439 3146 twsyd@ttw.com.au  
Taylor Thomson Whitting (NSW) Pty Ltd A.C.N. 113 578 377

Project  
**REFERN COMMUNITY  
HEALTH CENTRE**

Sheet Subject  
**5.0m CAR TURNING PATH  
SHEET 1 OF 3**

Scale A3 1:200	Drawn TB	Authorised KT
Job No	Drawing No <b>SKC02</b>	Revision <b>P1</b>
Plot File Created: Dec 20, 2007 - 10:30am		