


EXITING CARPARK
SCALE 1: 200

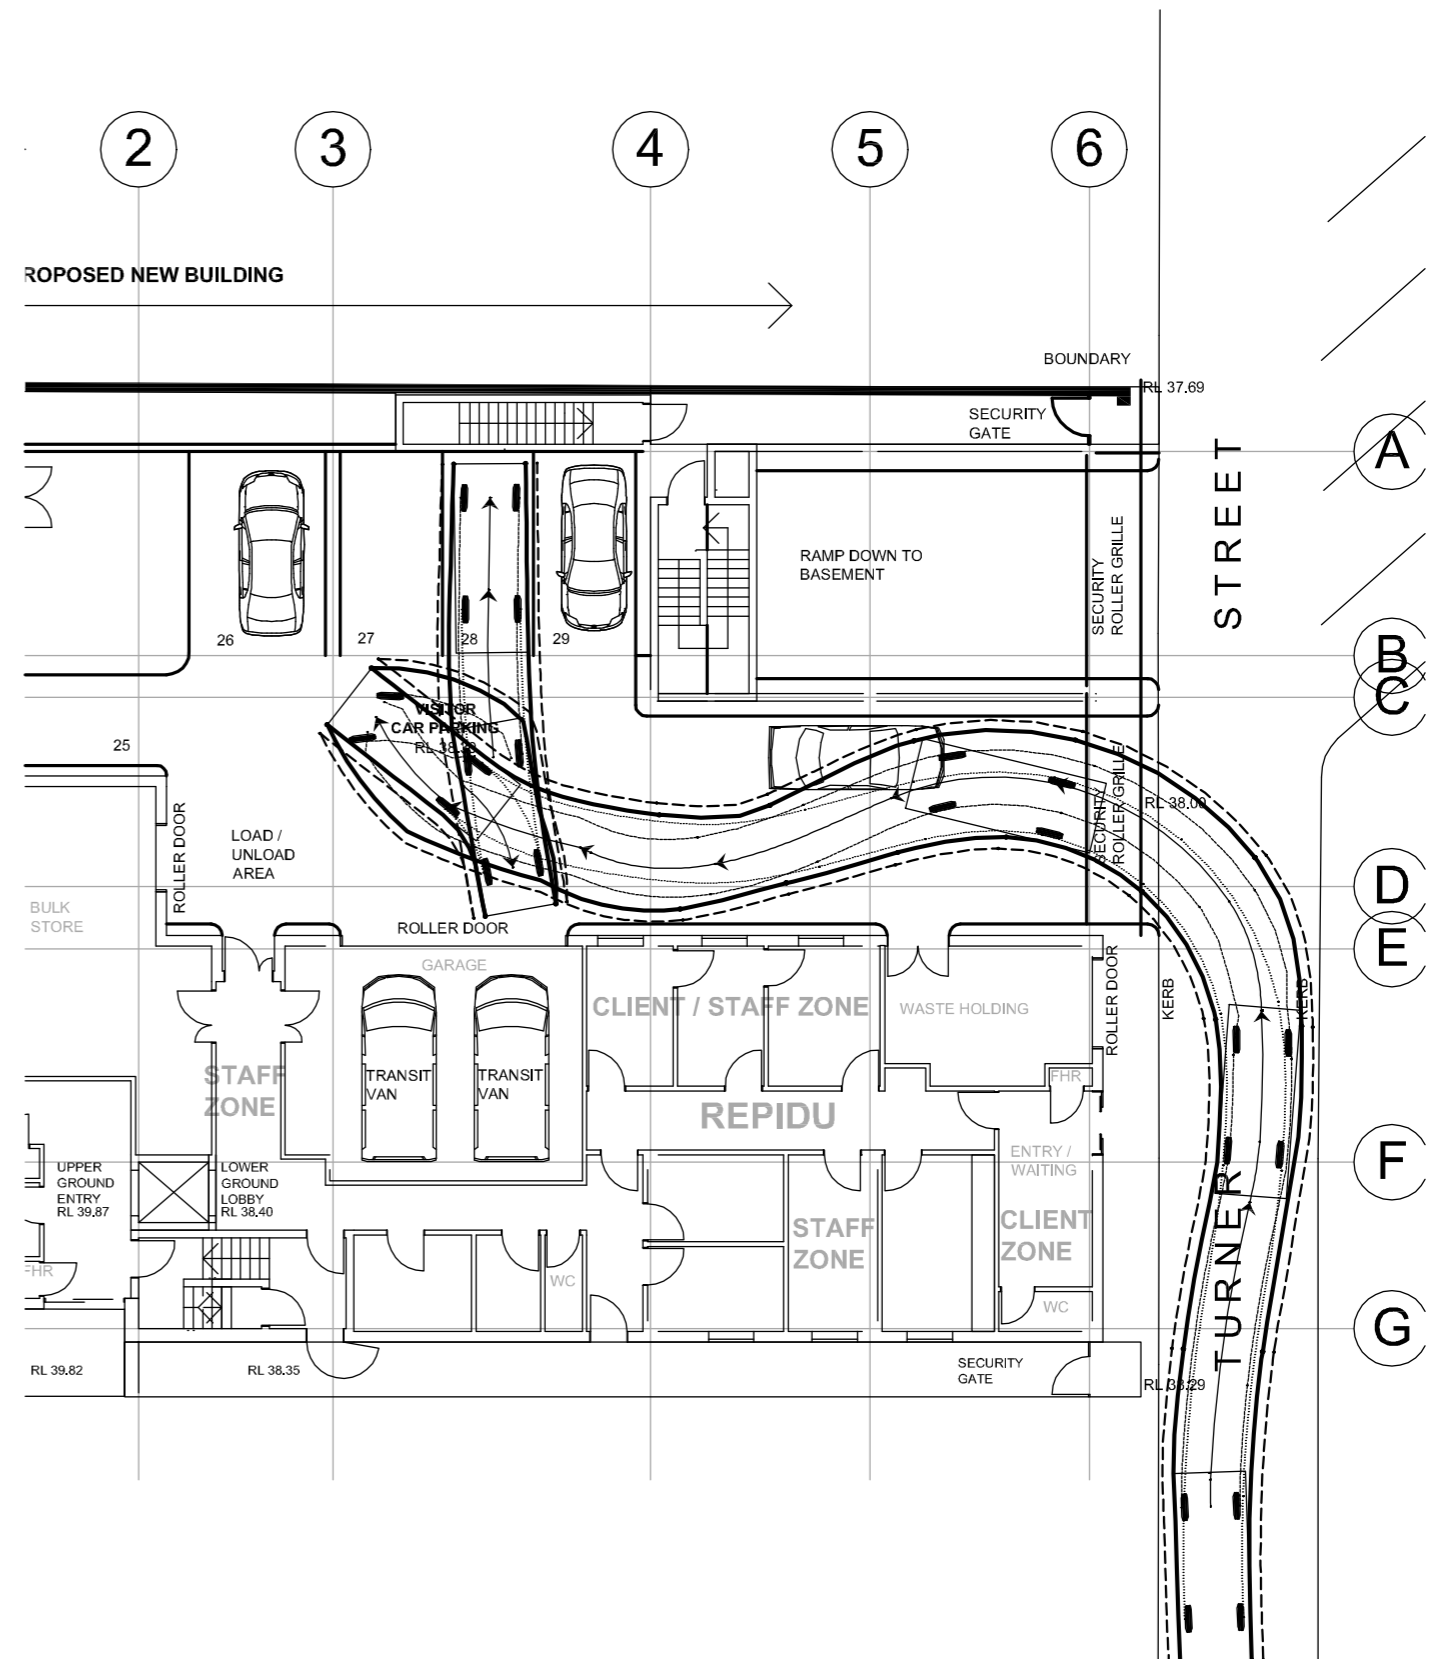

ENTERING CARPARK
SCALE 1: 200

File Name: RCHC_DA_102_K_Ground.dwg -- USER: tomyb -- Plot File Created: Dec 20, 2007 -- 10:28am

A3 0 1 2 3 4 5 6 7 8 9 10			
Architect	RICHARD HUDSON CONSULTING PTY LTD		
	1 FLINDERS PLACE, MT COLAH NSW 2079		
P1 PRELIMINARY	KT	TB	20.12.07
Rev	Description	Eng	Draft Date

TaylorThomsonWhitting
Consulting Engineers
48 Chandos Street St.Leonards NSW 2065
T: +61 2 9439 7268 F: +61 2 9439 3146 ttwsyd@ttw.com.au
Taylor Thomson Whitting (NSW) Pty Ltd A.C.N. 113 578 377

Project
REFERN COMMUNITY HEALTH CENTRE

Sheet Subject
5.0m CAR TURNING PATH SHEET 3 OF 3

Scale A3 1:200	Drawn TB	Authorised KT
Job No	Drawing No SKC04	Revision P1
Plot File Created: Dec 20, 2007 - 10:28am		