


NORTH ELEVATION

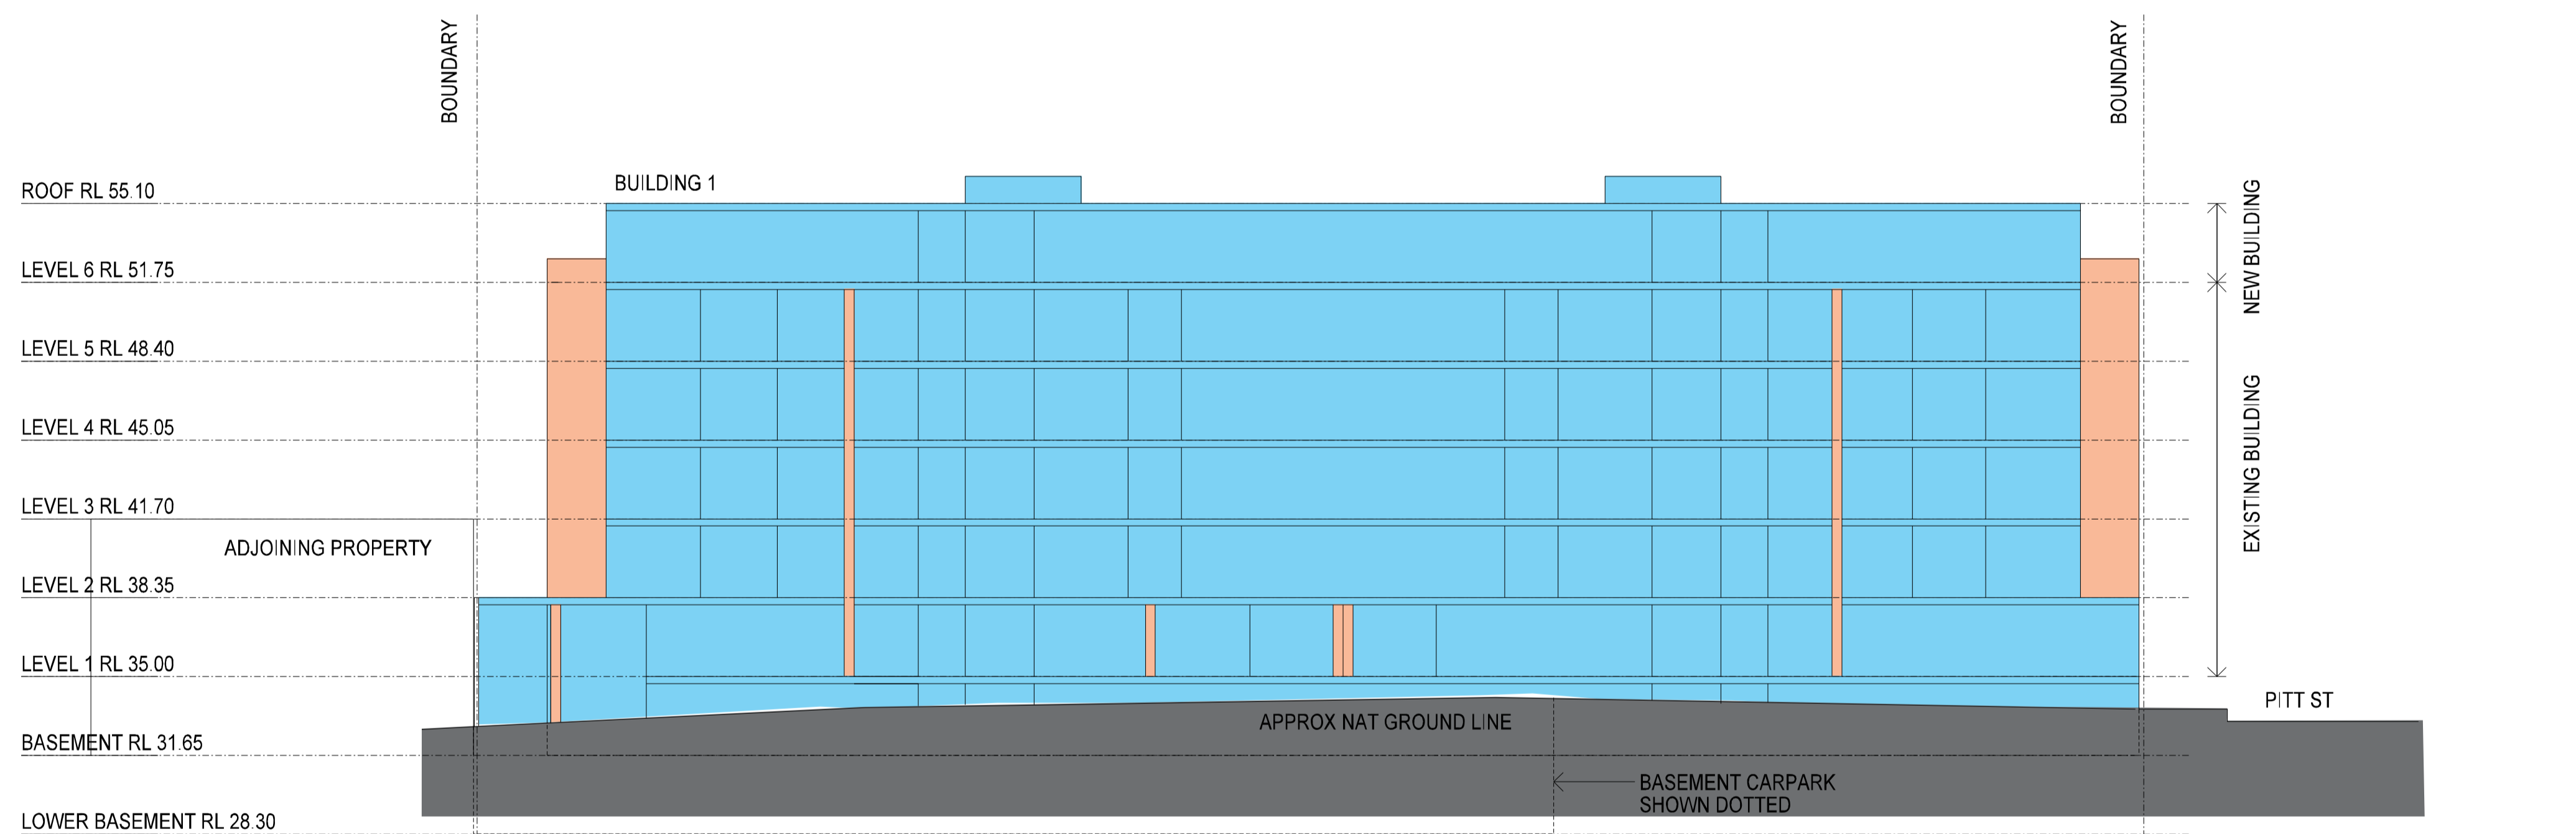

SOUTH ELEVATION

- EXISTING BUILDING
- PROPOSED NEW BUILDING
- PROPOSED ADDITIONS TO EXISTING BUILDING