



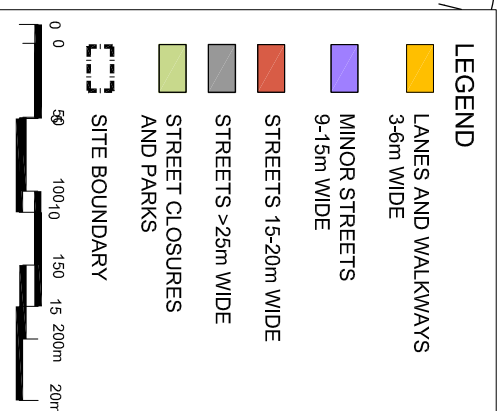

**FRASERS**  
PROPERTY

FRASERS BROADWAY DEVELOPMENT  
Demolition and Recycling

LOCAL CONTEXT  
EXISTING ROAD WIDTHS

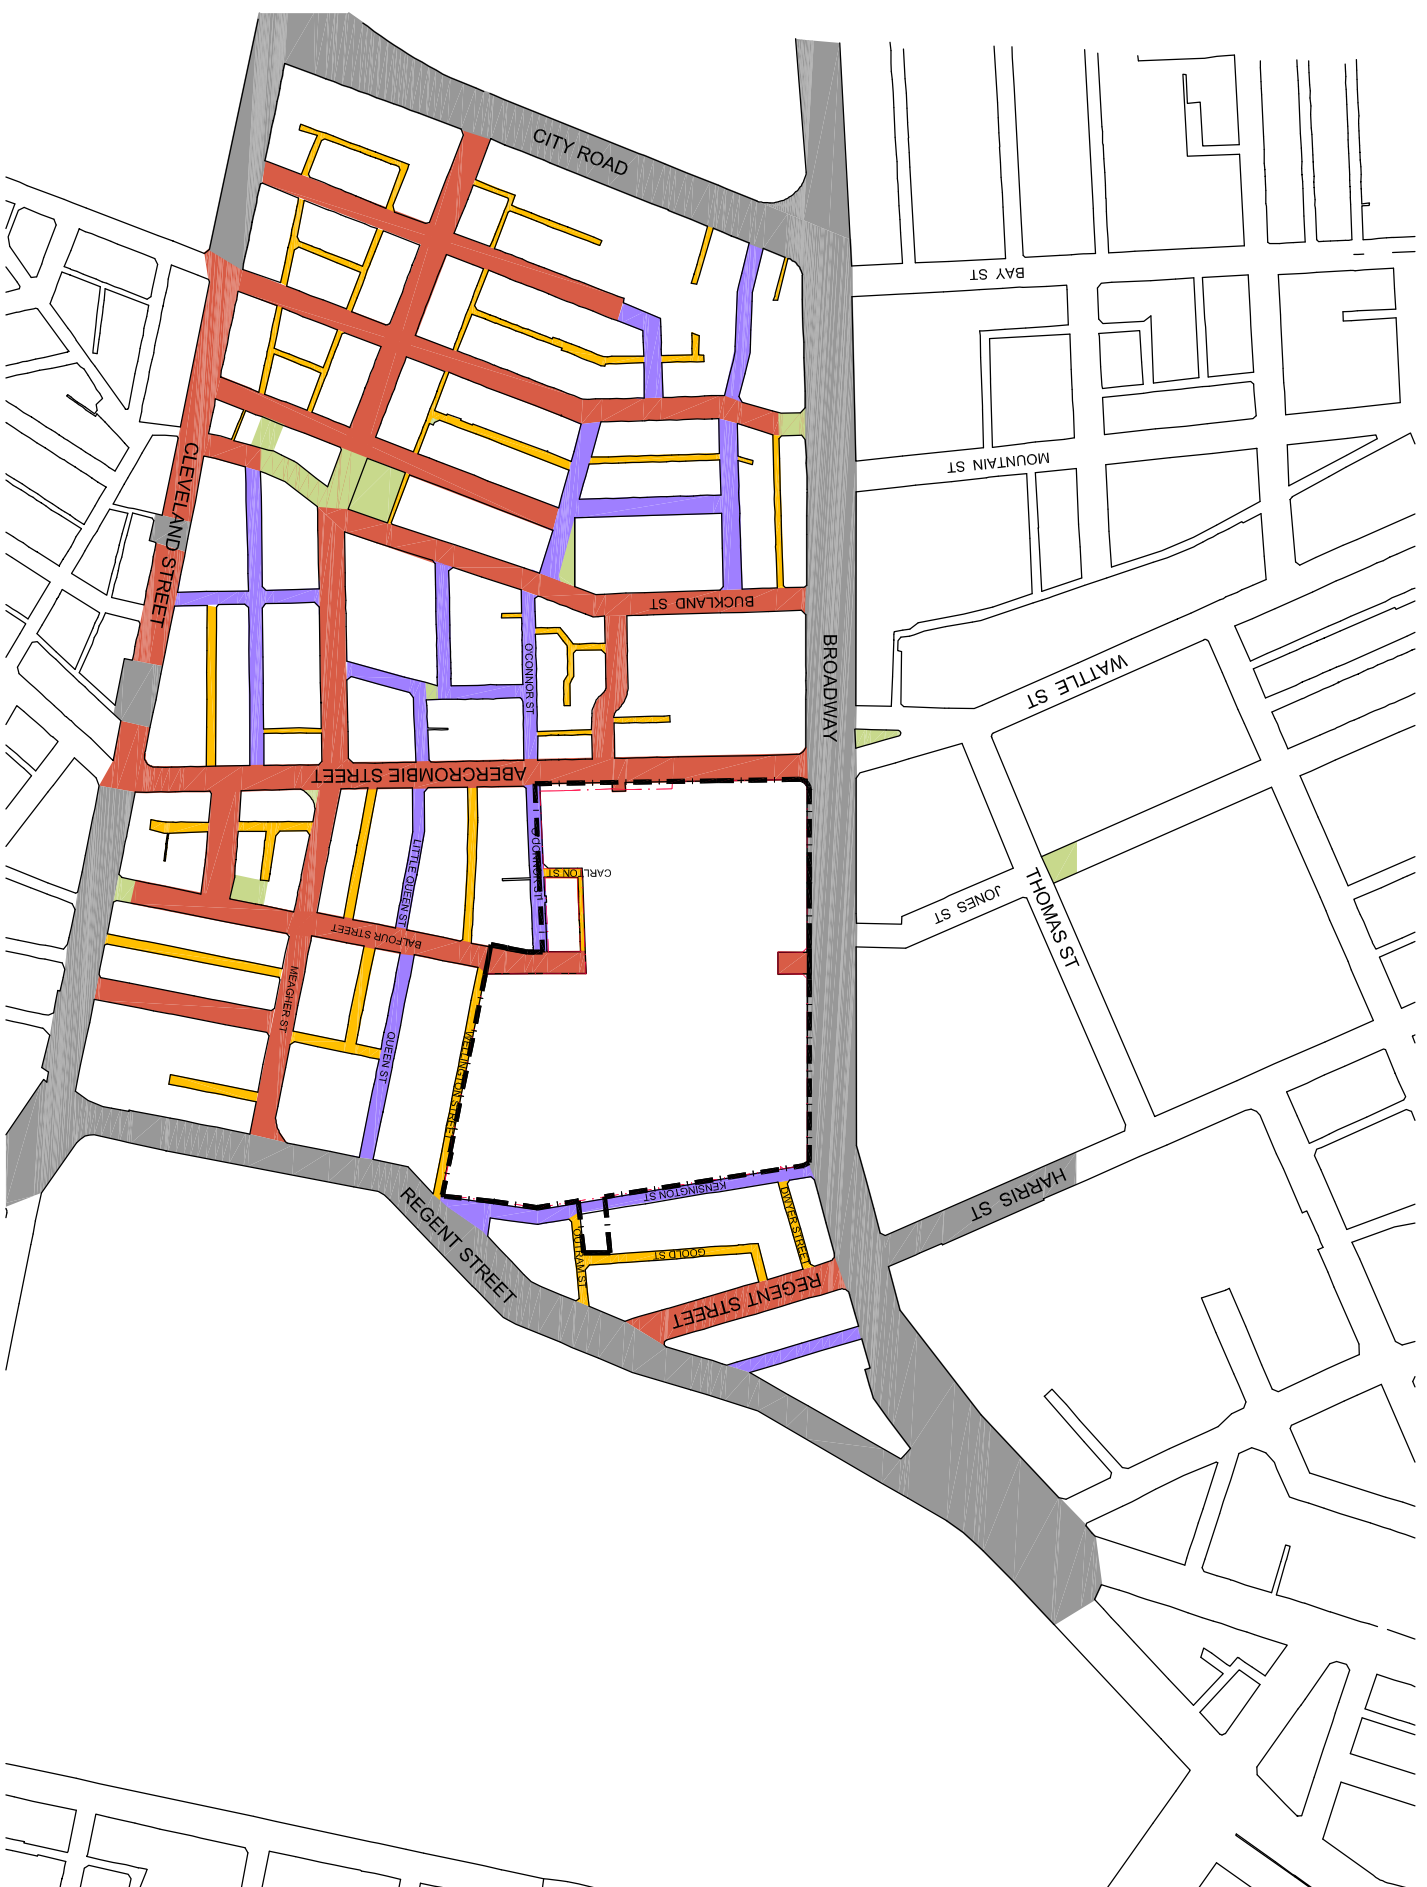

Drawing Number\_REV  
CP\_01\_A-06-04\_04

Date  
January 2007

