




1

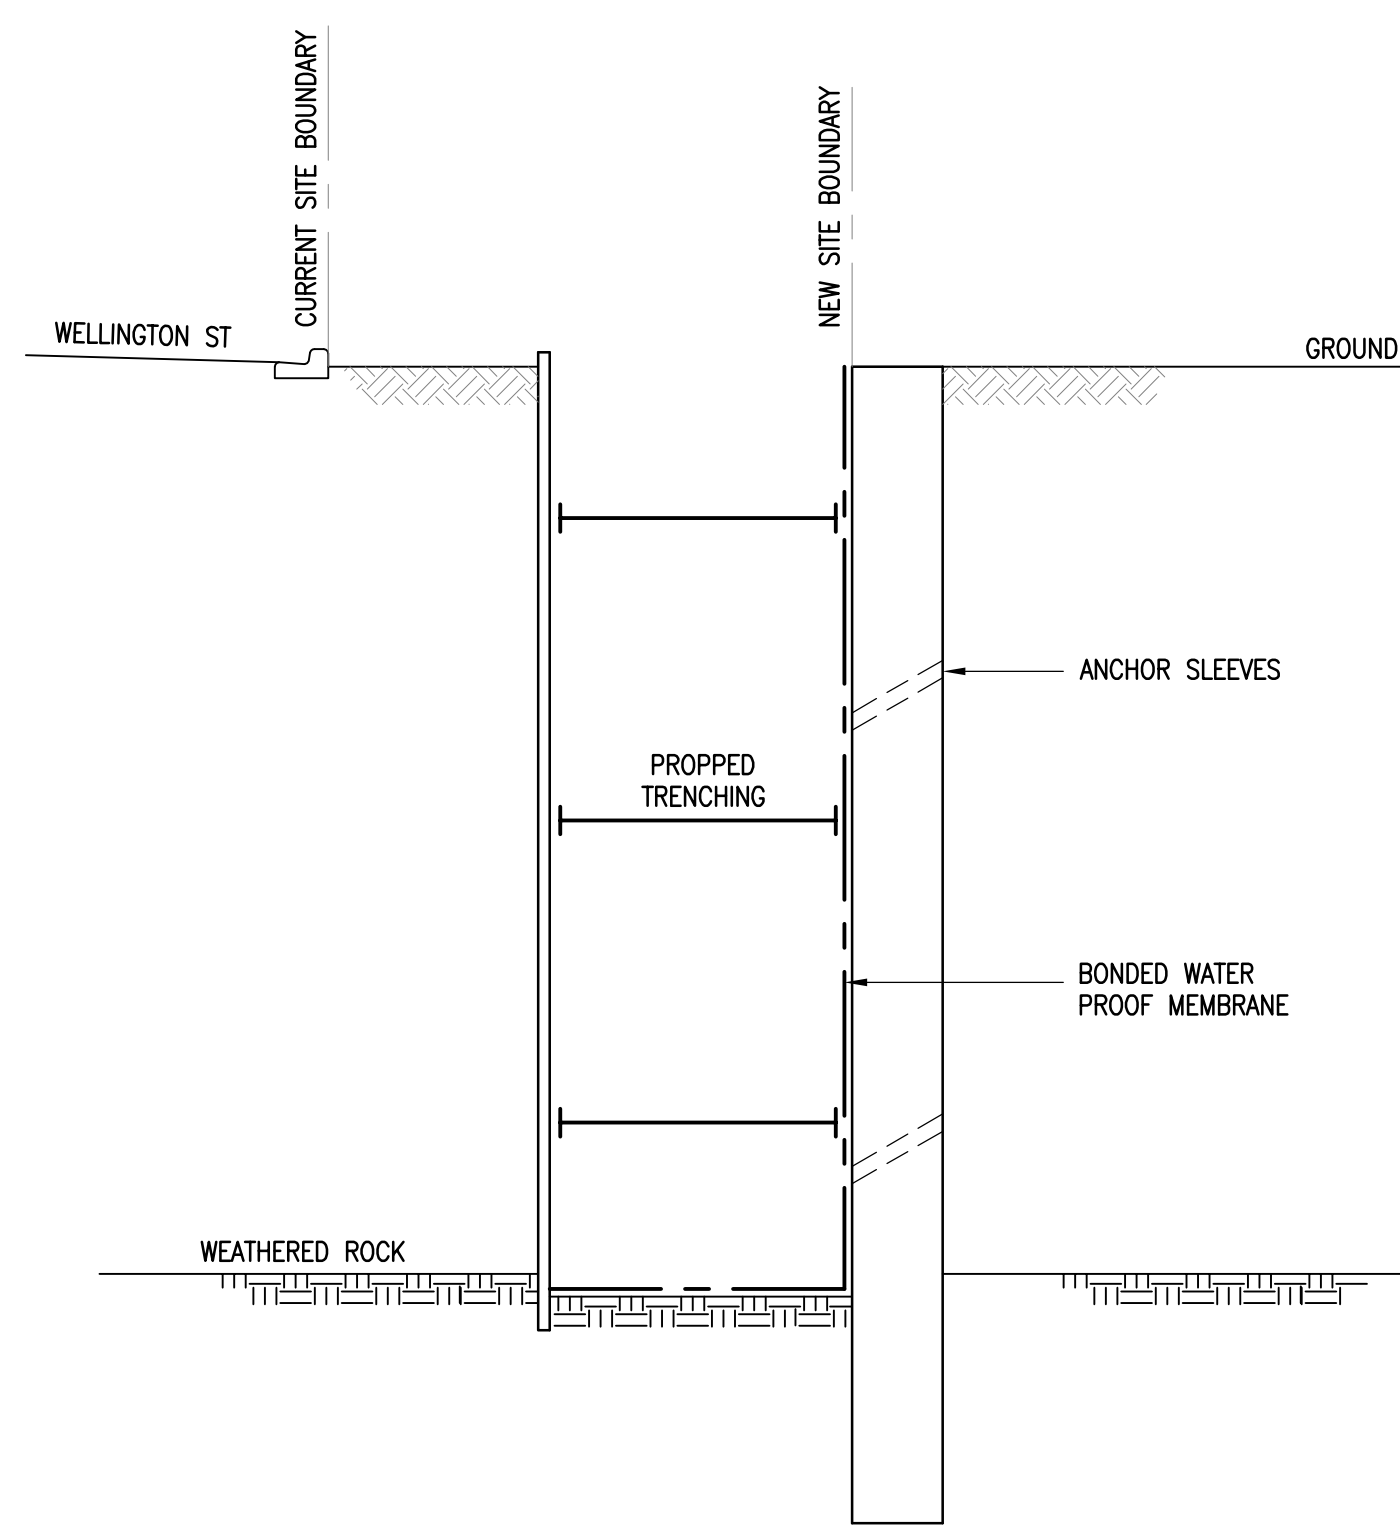


2

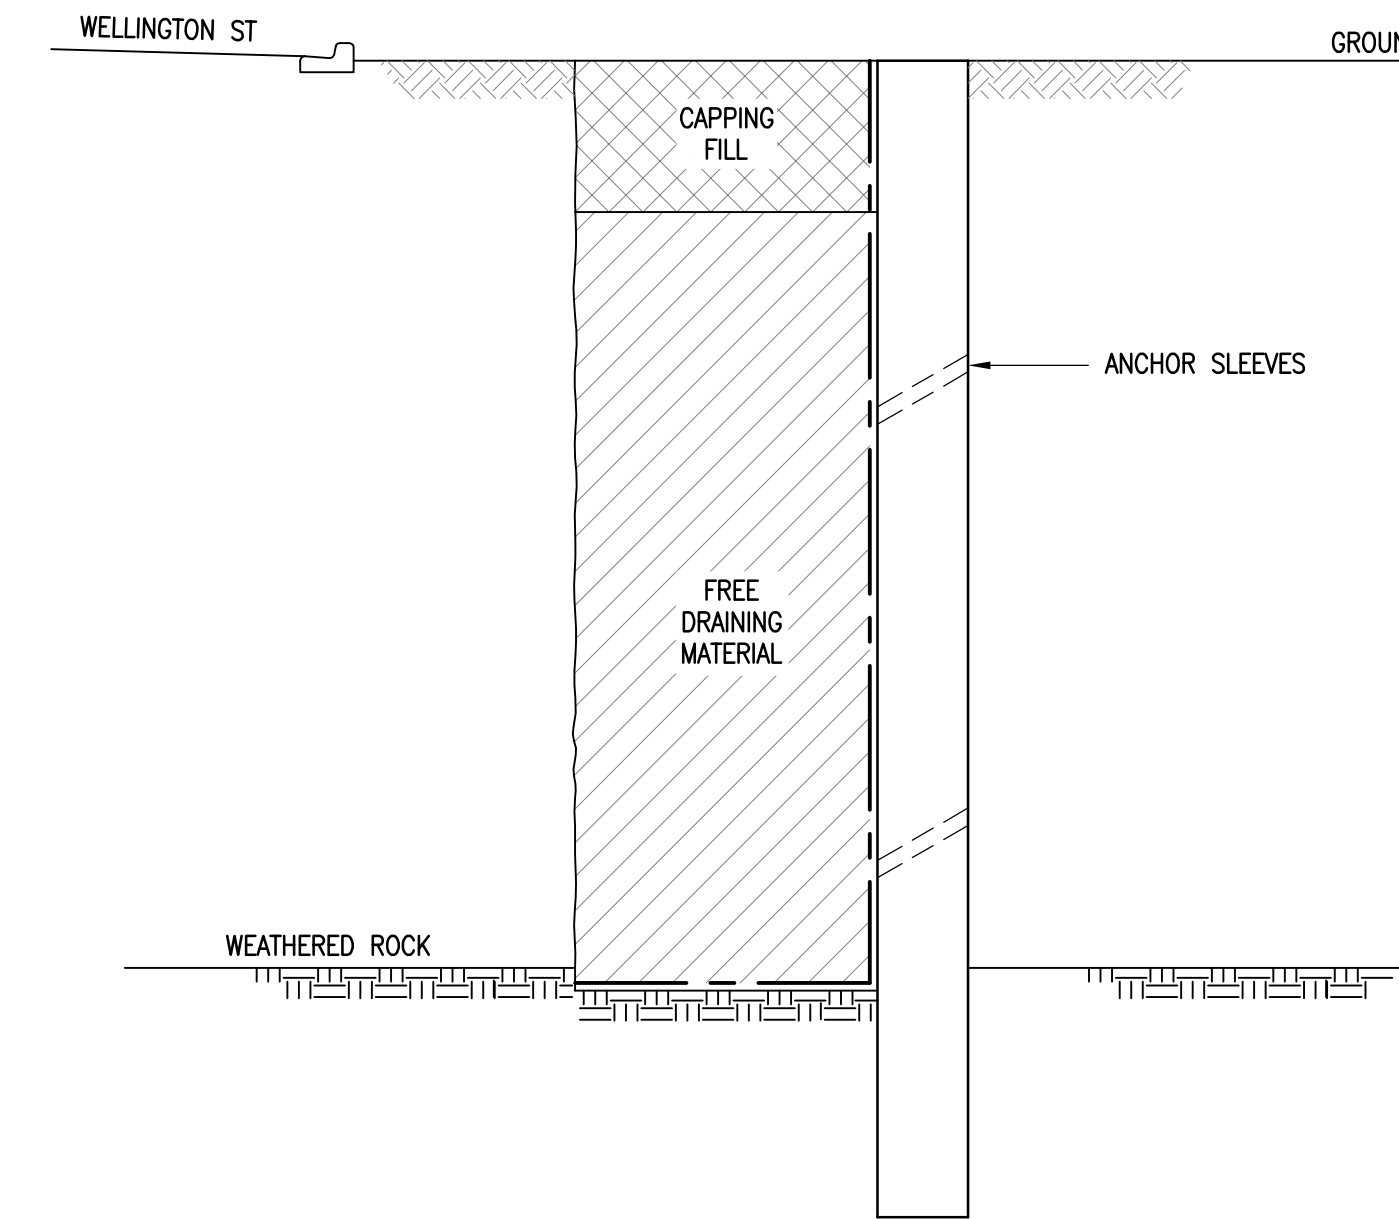

3

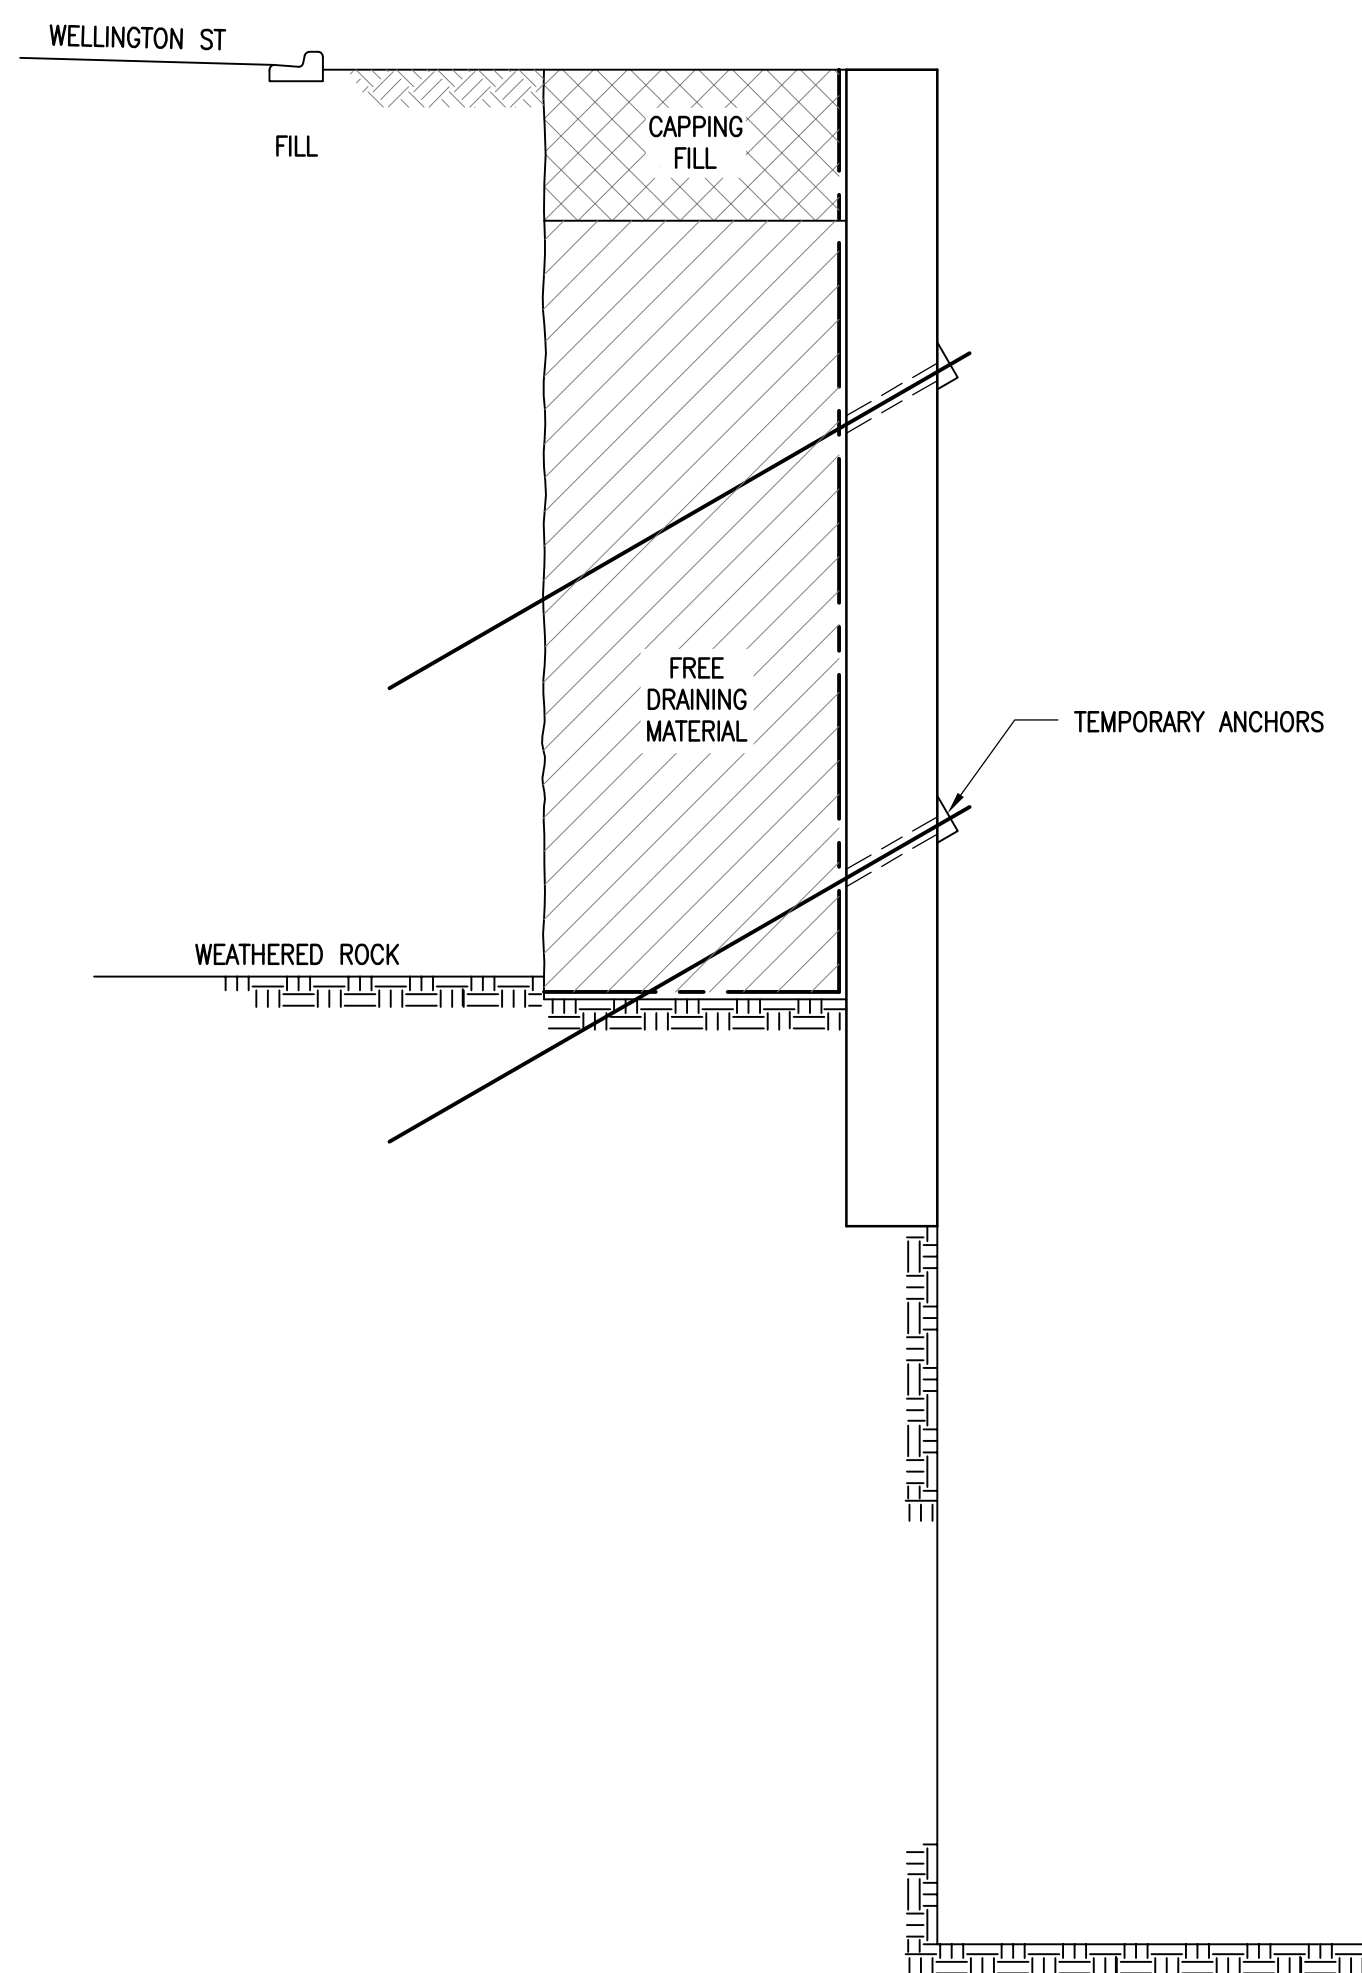

4

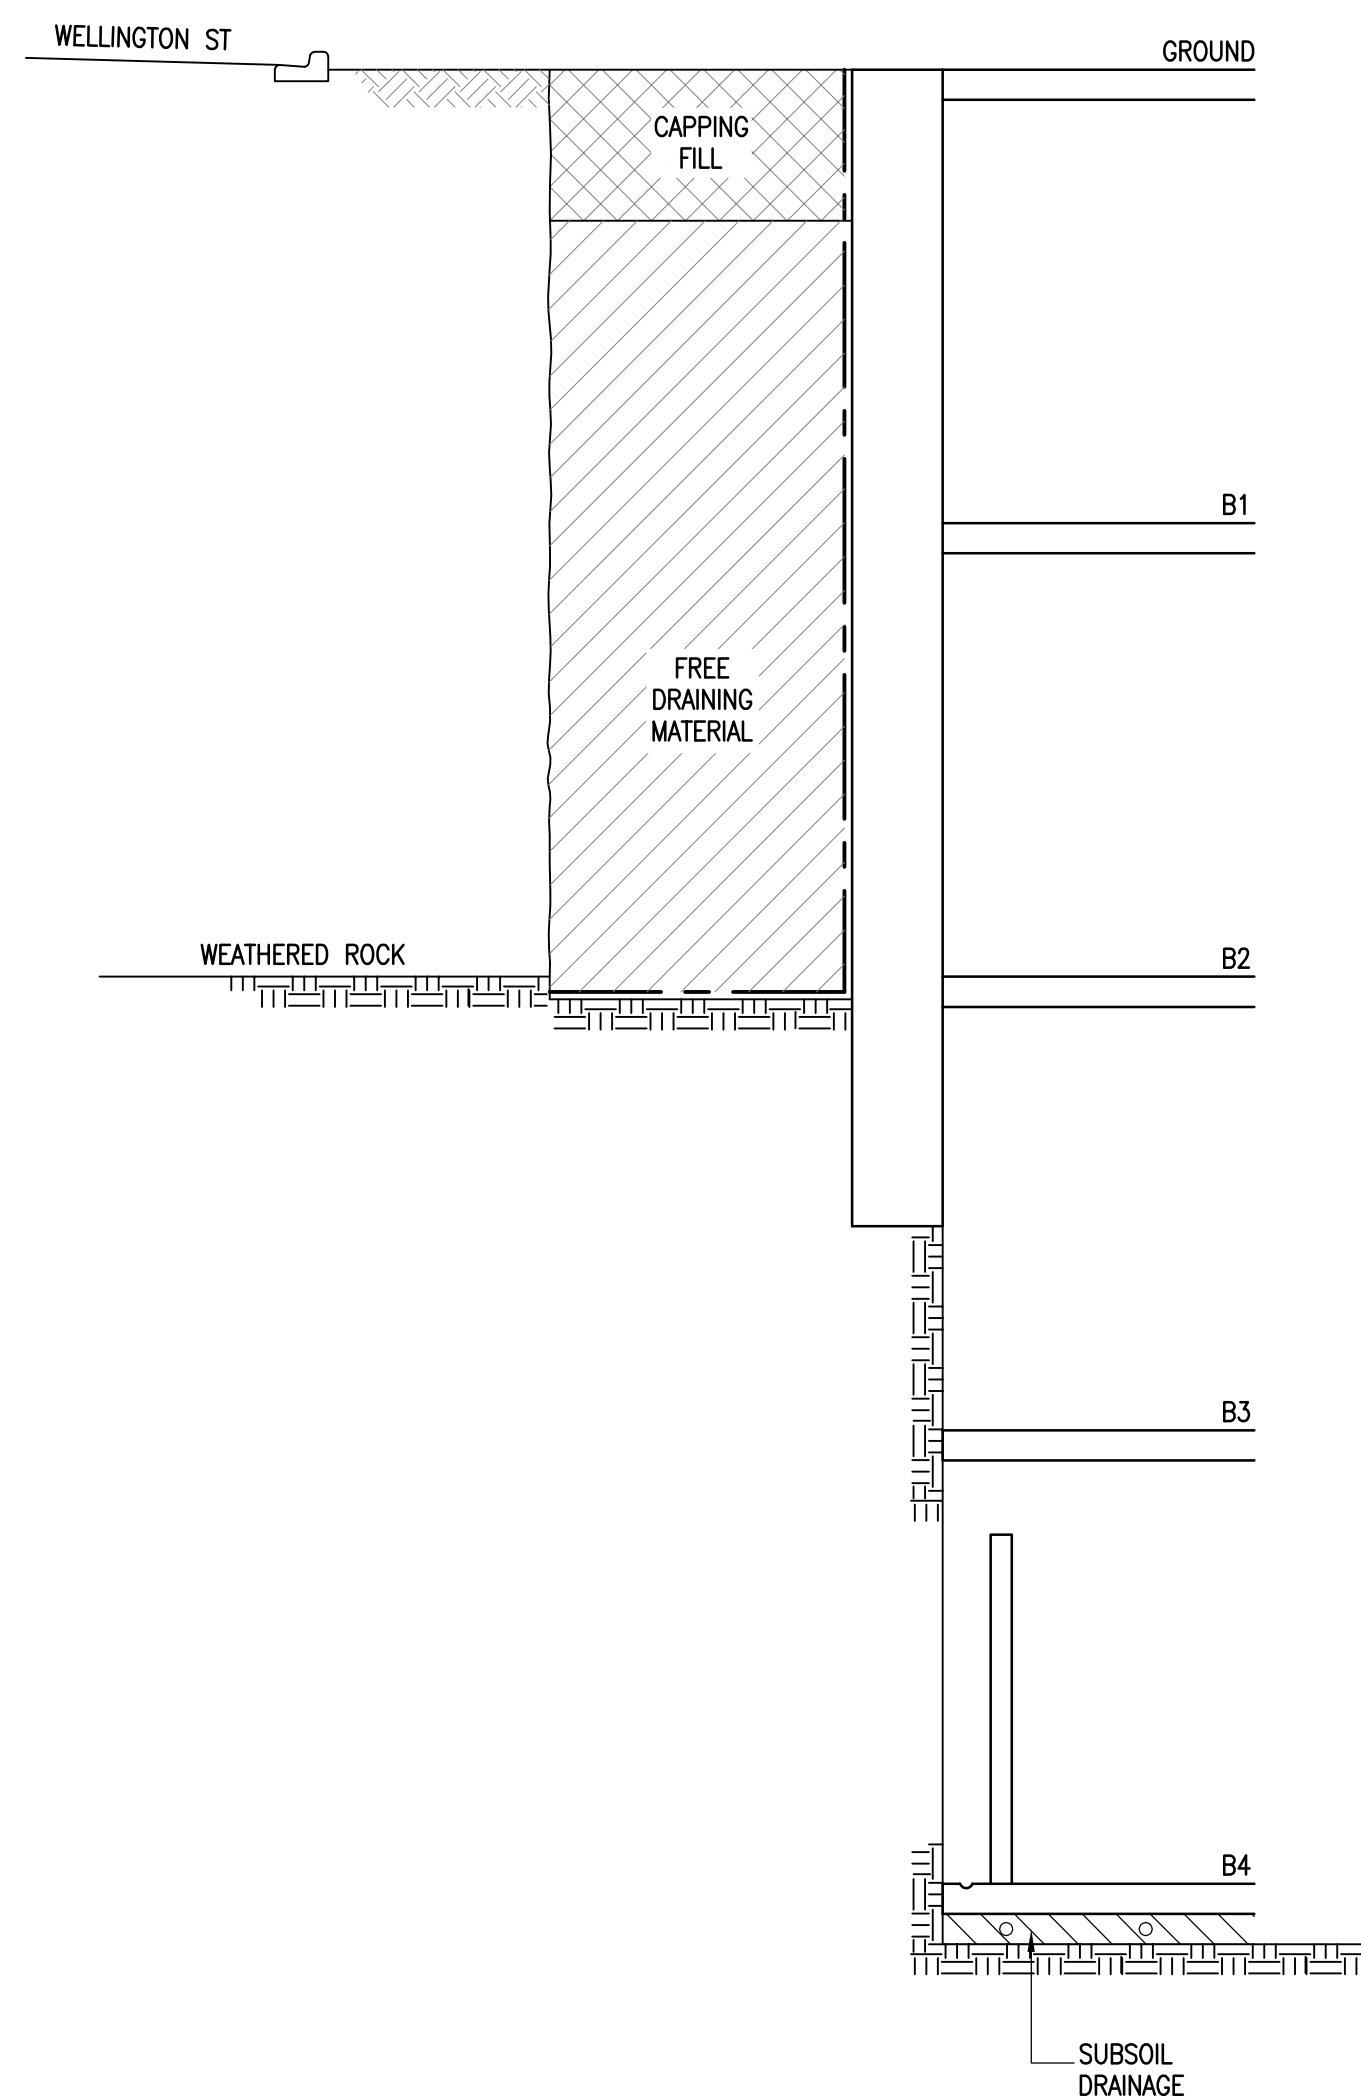

5

WELLINGTON ST SECTION – OPTION A
SECANT PILE/TRENCH CONSTRUCTION SEQUENCE

Scale 1:125 at A3
Scale 1:50 at B1

01	20.02.08	ISSUED FOR PROJECTION APPLICATION	ML	RC
rev	date	description	drn	ch'k

FRASERS PROPERTY
 PROJECT: Frasers Broadway
 20 – 102 Broadway Sydney NSW 2000
 CLIENT: Frasers Broadway
 L11, 488 Kent Street Sydney NSW 2000
 T: 02 88238800 F: 02 8823 8801

project
 Frasers Broadway
 Site Remediation

drawing title
 OPTION A

status
 PROJECT APPLICATION

scale at B1	drawn by	checked	date
1 : 50	ML	RC	Feb 08

project no.	drawing no.	rev.
3790	SR-ST-010	01