

Legend

Catherine Field Part Precinct

Velocity Depth

<math><0.4</math>

$0.4 - 0.6$

>0.6

Details

Issue	Amendment	Date
A	Draft Report	DEC 11
B	Draft Report	MAR 12
C	Report	MAY 12
D	Report	AUG 13

Project
CATHERINE FIELD PART PRECINCT

Drawing Title

**FIGURE A6
EXISTING 100 Y ARI FLOOD
HAZARD**


Scale 1:10,000


Drawn TE

Checked

Job No X11286

Drawing Number A6

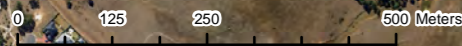

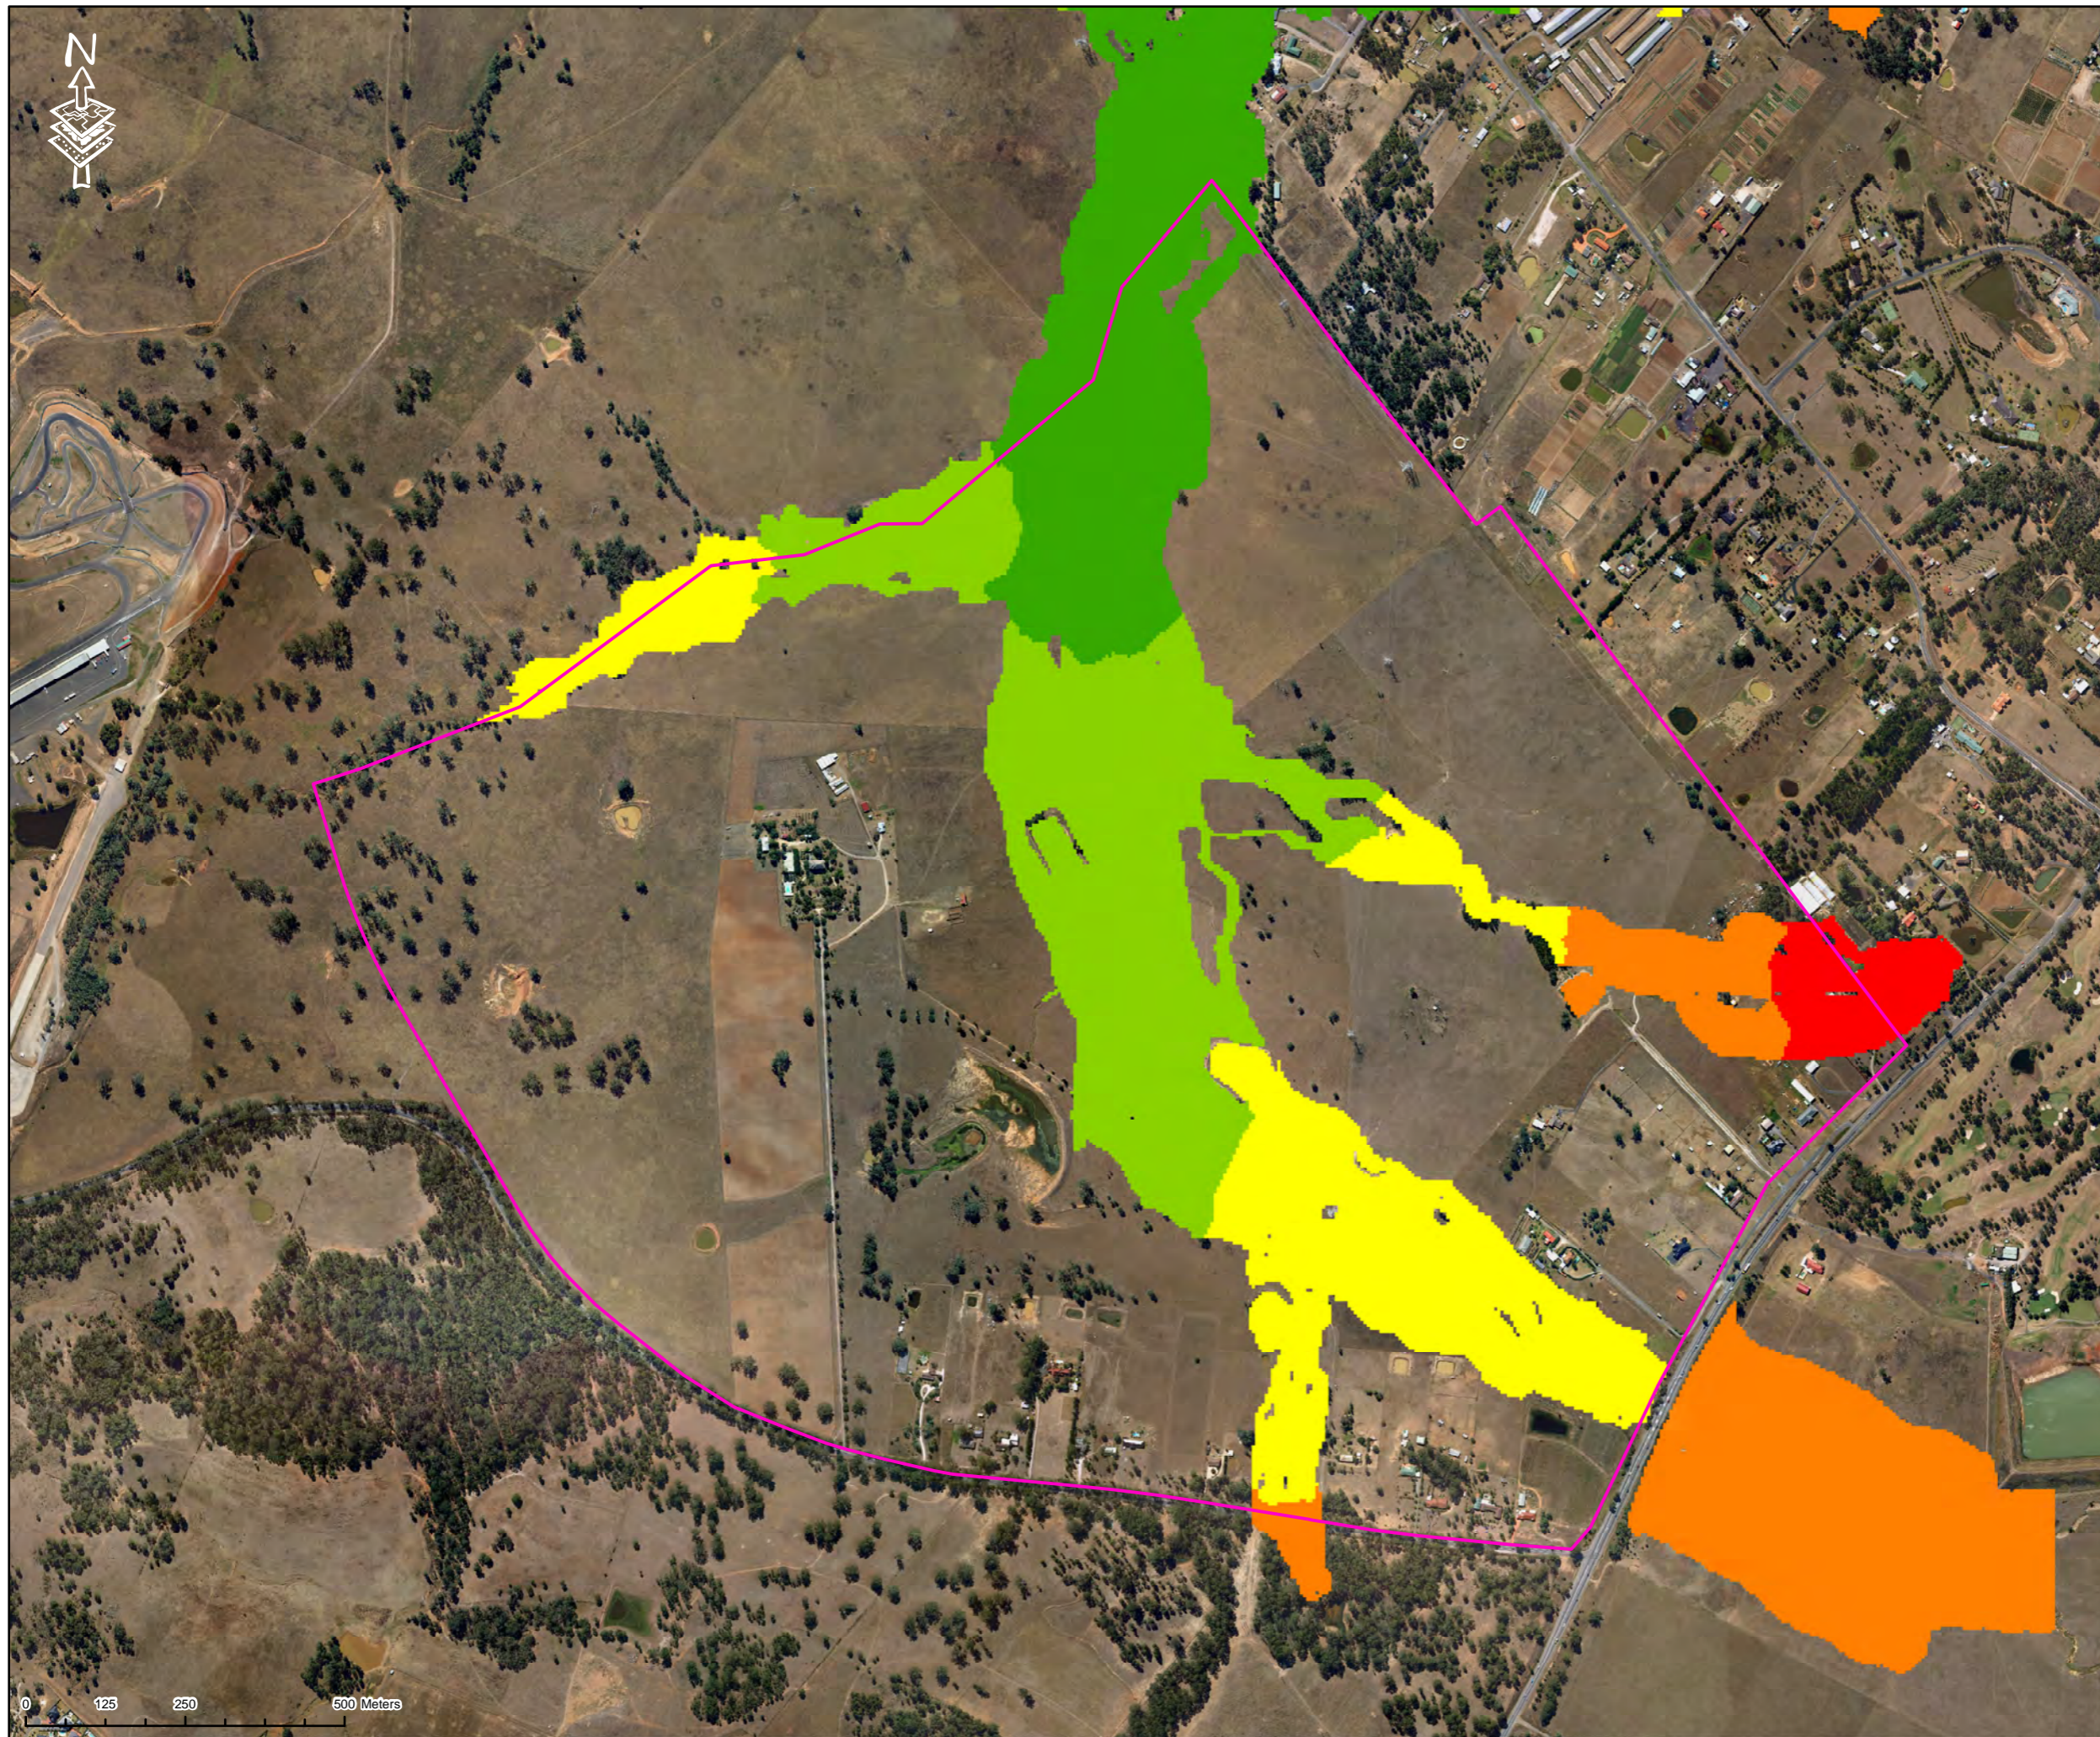

Legend

Catherine Field Part Precinct

PMF Flood Levels
m AHD

- 77.0 - 82.5
- 82.5 - 87
- 87.0 - 91.5
- 91.5 - 96.5
- 96.5 - 102.5



Details

Issue	Amendment	Date
A	Draft Report	DEC 11
B	Draft Report	MAR 12
C	Report	MAY 12
D	Report	AUG 13

Project
CATHERINE FIELD PART PRECINCT

Drawing Title
**FIGURE A7
EXISTING PMF FLOOD
LEVELS**

Scale 1:10,000
 Drawn TE
 Checked _____
 Job No X11286
 Drawing Number A7

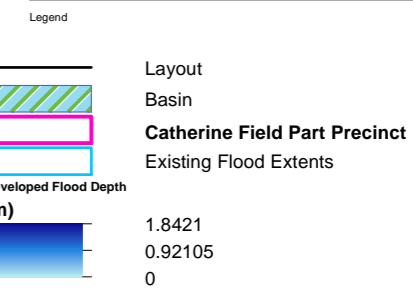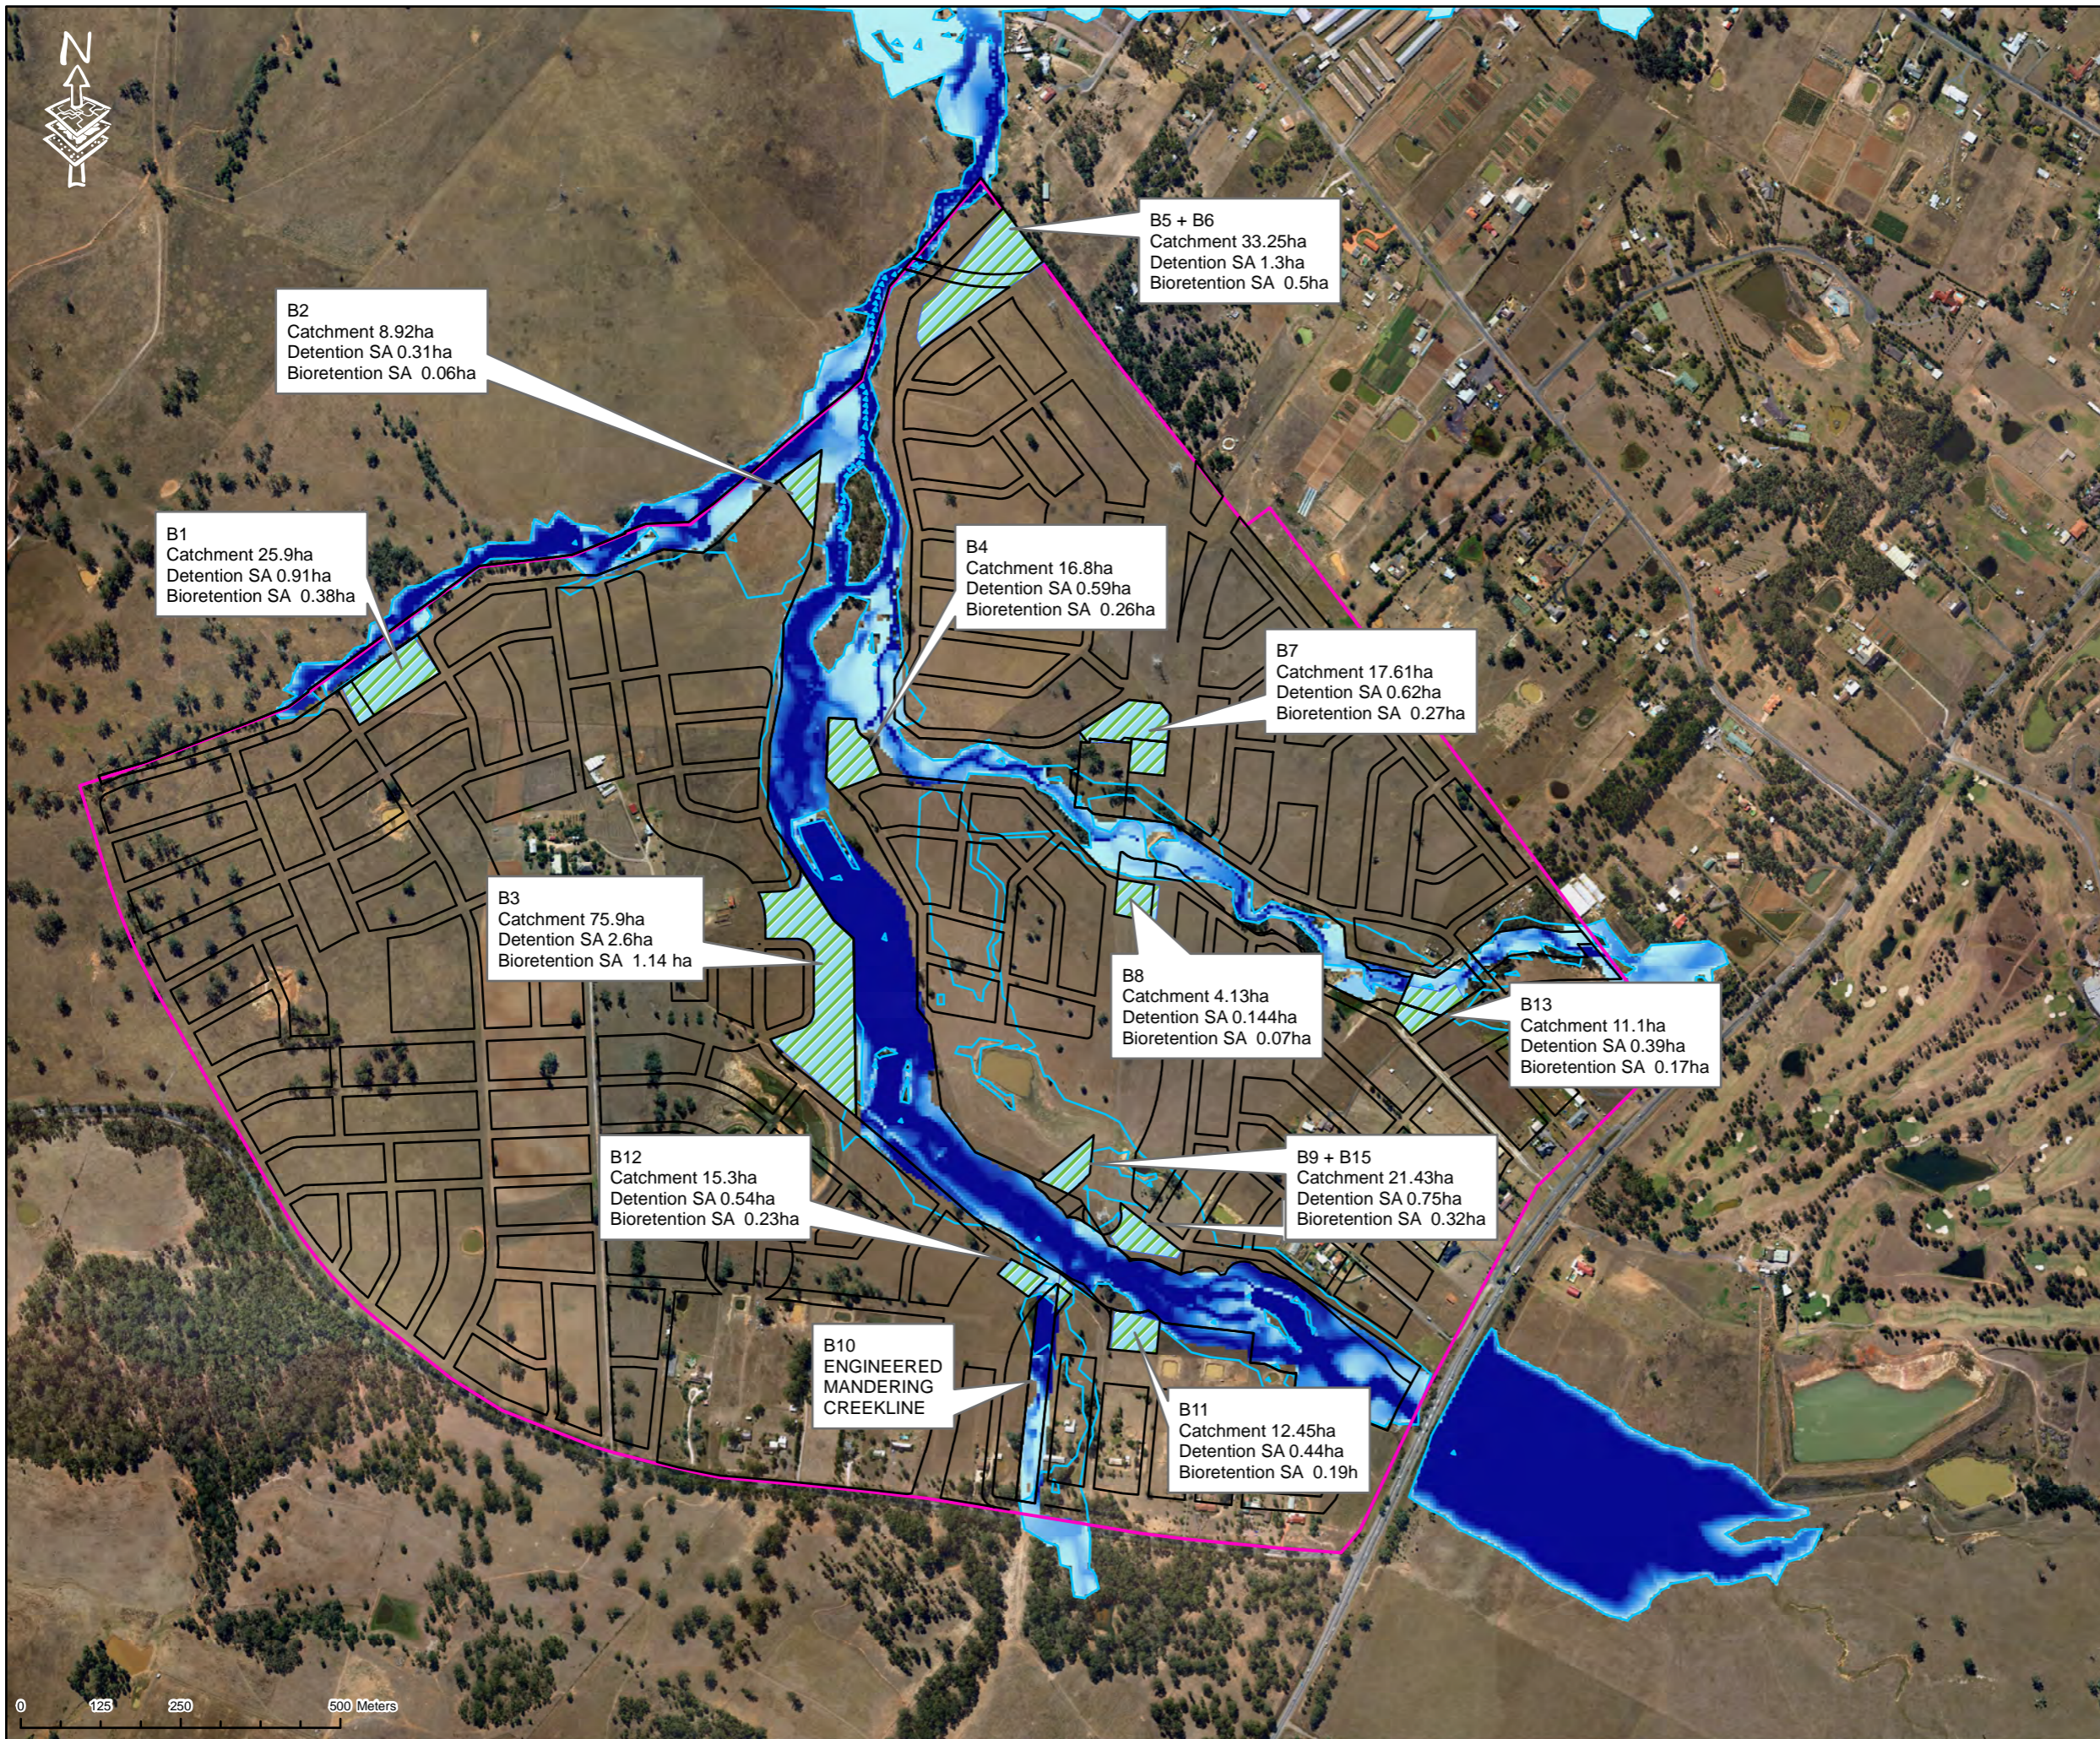

Details



Issue	Amendment	Date
A	Draft Report	APR 12
B	Draft Report	MAR 12
C	Report	MAY 12
D	Report	AUG 13

Project
CATHERINE FIELD PART PRECINCT

Drawing Title

FIGURE A8
STORMWATER MASTERPLAN

Scale 1:10,000
 Drawn TE
 Checked
 Job No X11286
 Drawing Number A16

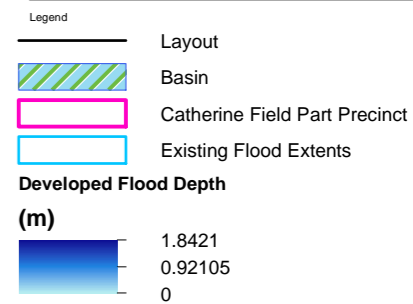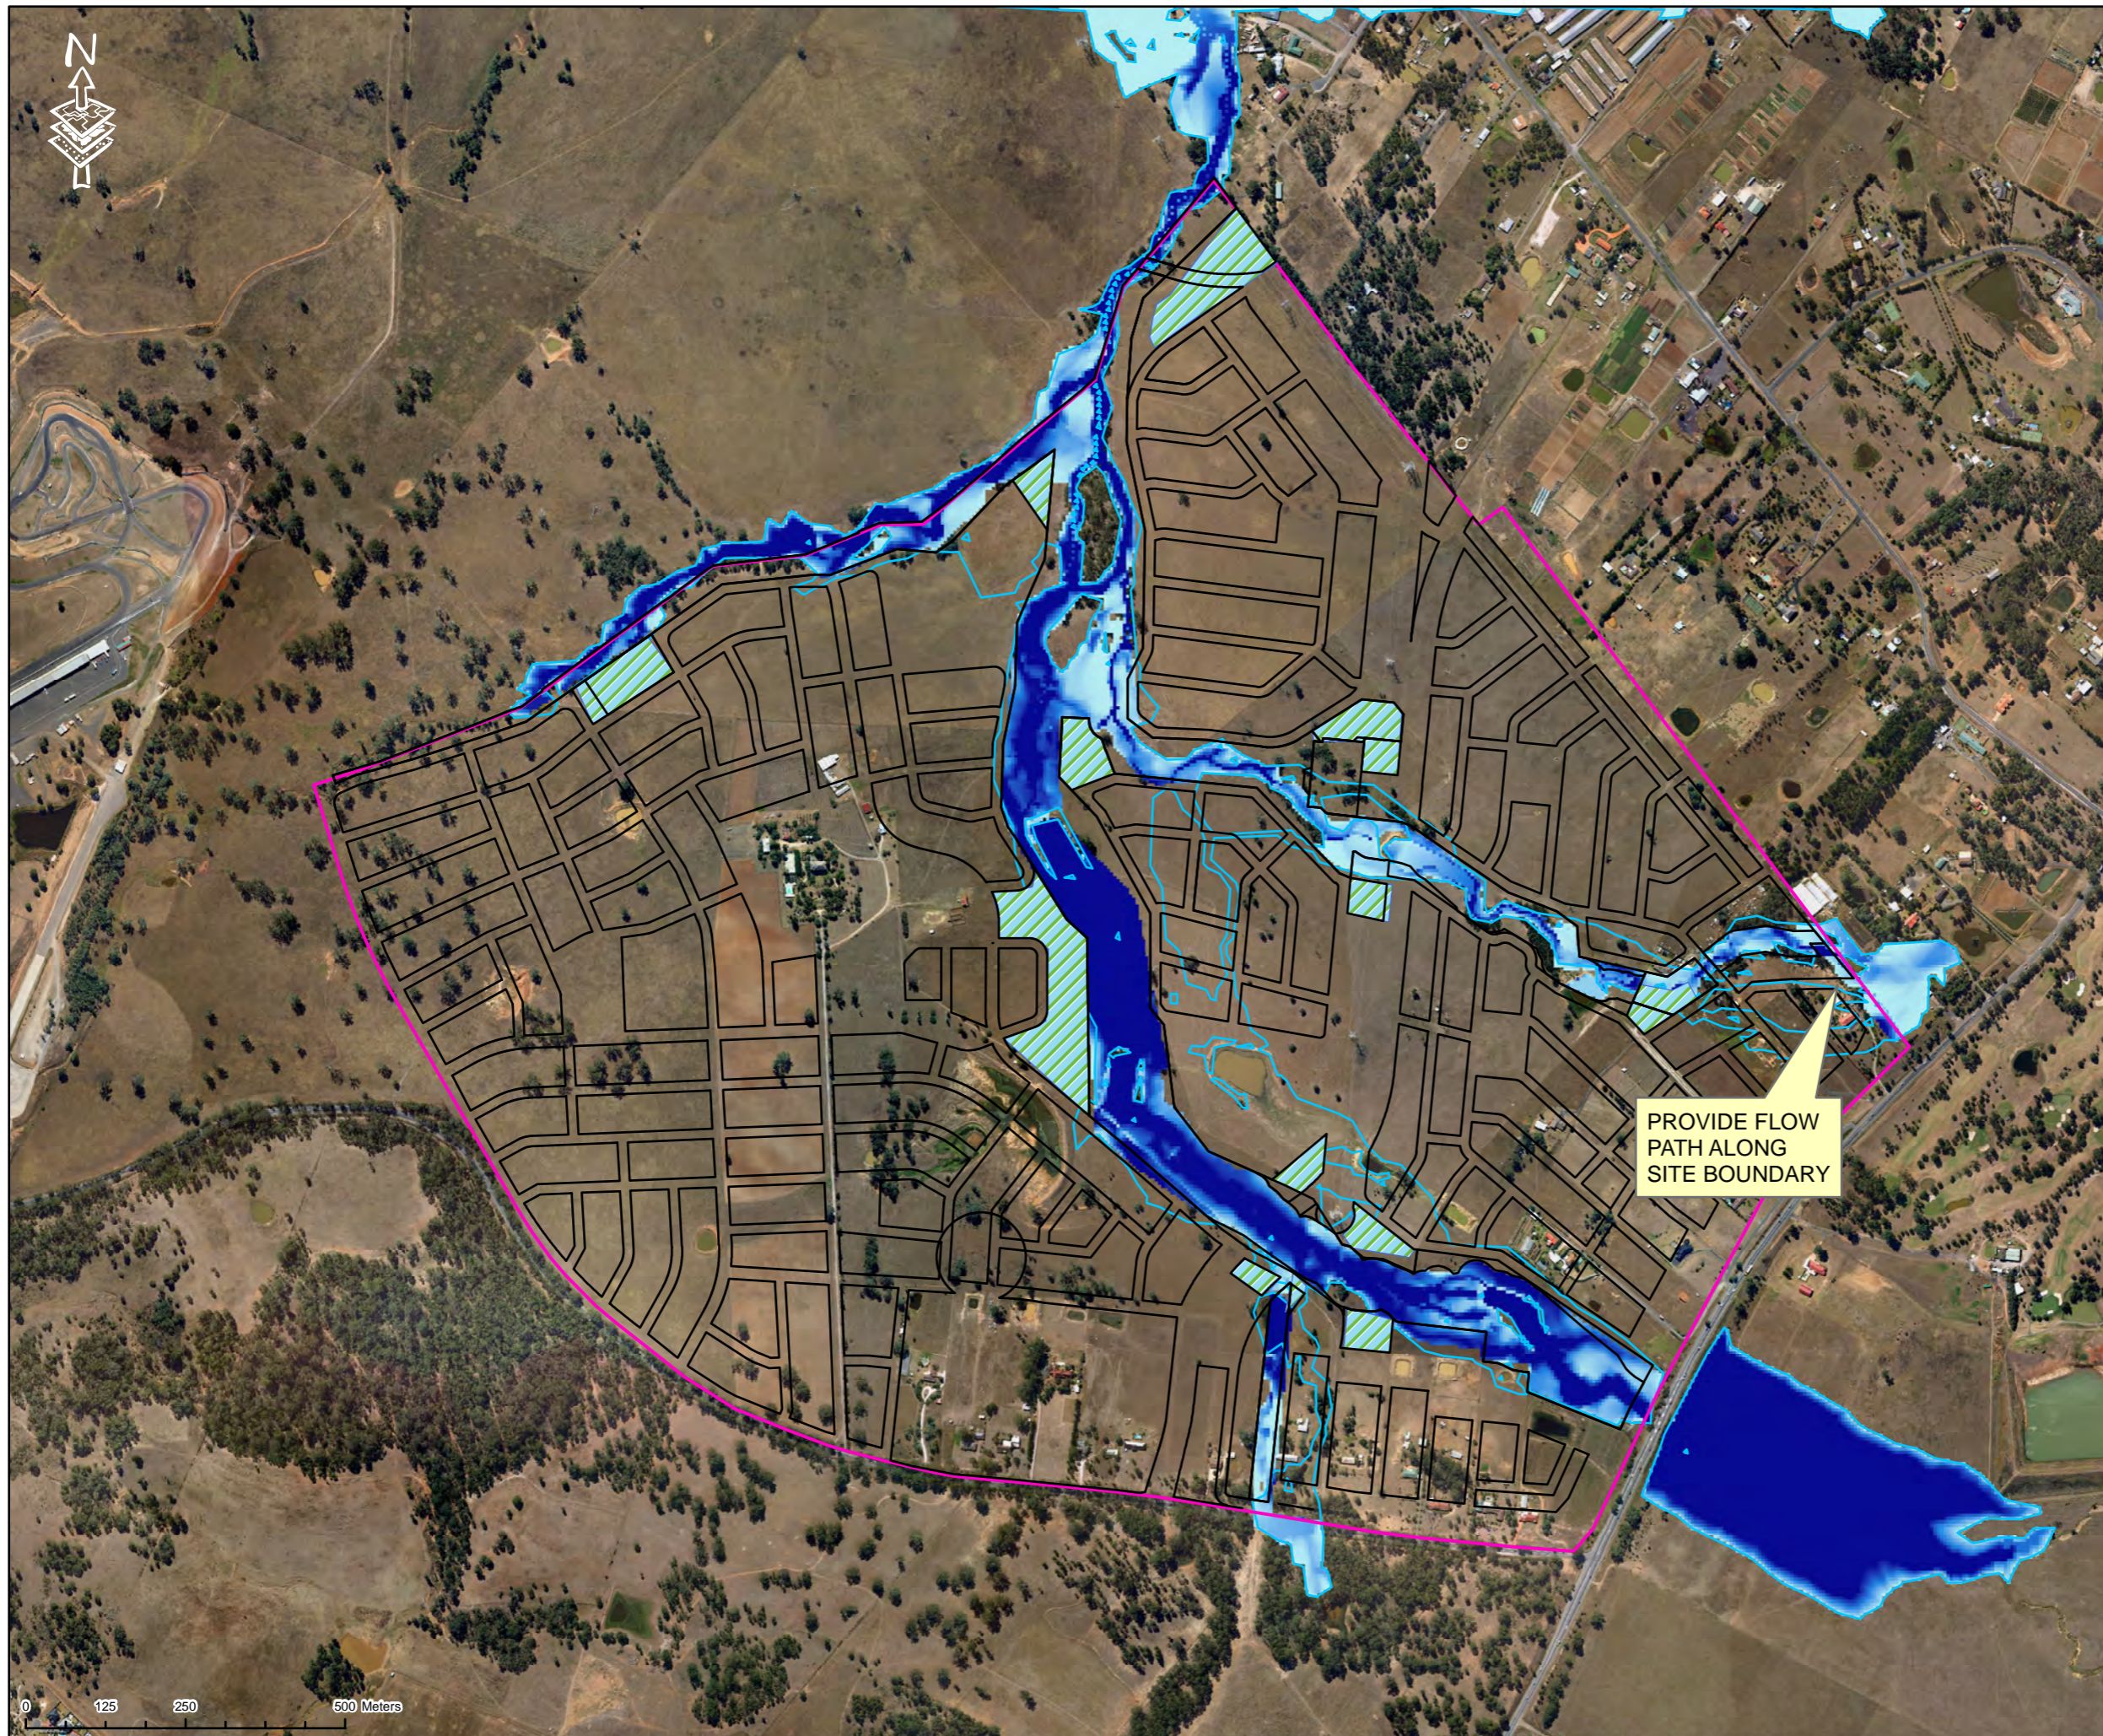

Details


Issue	Amendment	Date
A	Draft Report	DEC 11
B	Draft Report	MAR 12
C	Report	MAY 12
D	Report	AUG 13

Project
CATHERINE FIELD PART PRECINCT

Drawing Title

**FIGURE A9
DEVELOPED 100 Y ARI FLOOD
DEPTHS**

Scale 1:10,000
 Drawn TE
 Checked _____
 Job No X11286
 Drawing Number A9

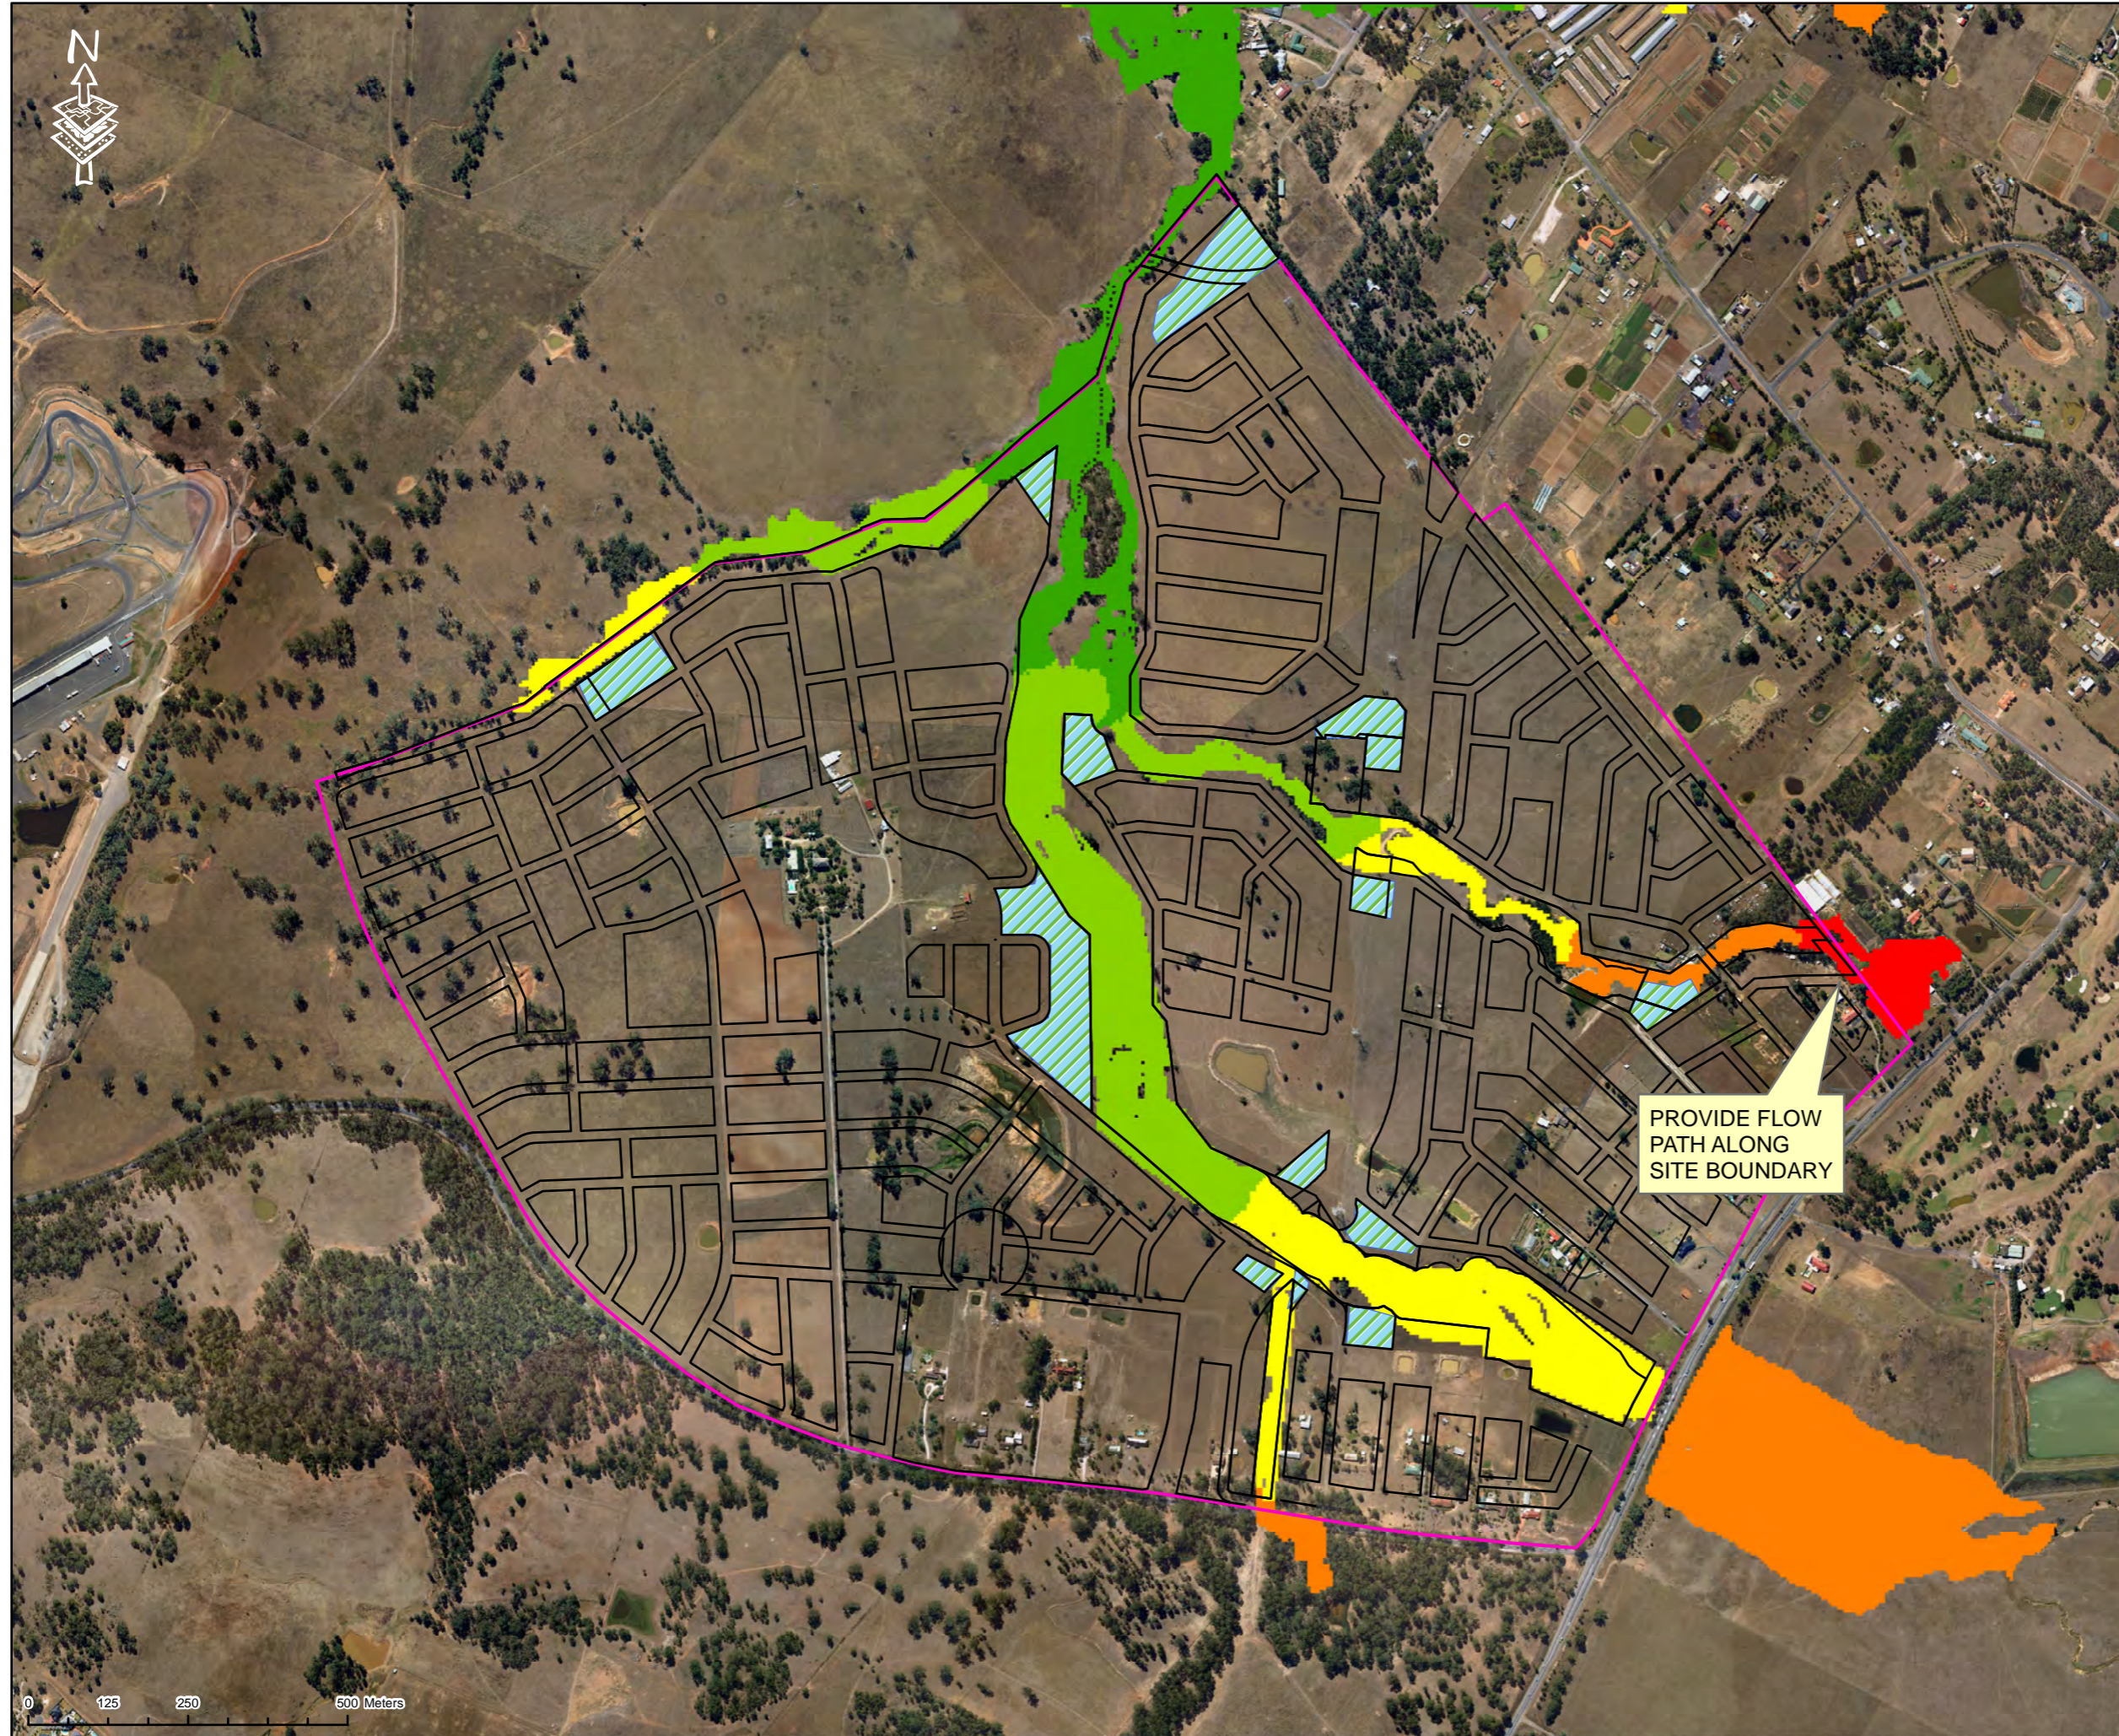

Legend

- Layout
- ▨ Basin
- ▭ Catherine Field Part Precinct

100 Y ARI Flood Levels
m AHD

- 77.0 - 82.5
- 82.5 - 87
- 87.0 - 91.5
- 91.5 - 96.5
- 96.5 - 102.5

PROVIDE FLOW PATH ALONG SITE BOUNDARY

Details

Issue	Amendment	Date
A	Draft Report	DEC 11
B	Draft Report	MAR 12
C	Report	MAY 12
D	Report	AUG 13

Project
CATHERINE FIELD PART PRECINCT

Drawing Title

**FIGURE A10
DEVELOPED 100 Y ARI FLOOD
LEVELS**

Scale 1:10,000
 Drawn TE
 Checked _____
 Job No X11286
 Drawing Number A10