

Marsden Park


APPENDIX

C

PROPOSED  
INFRASTRUCTURE





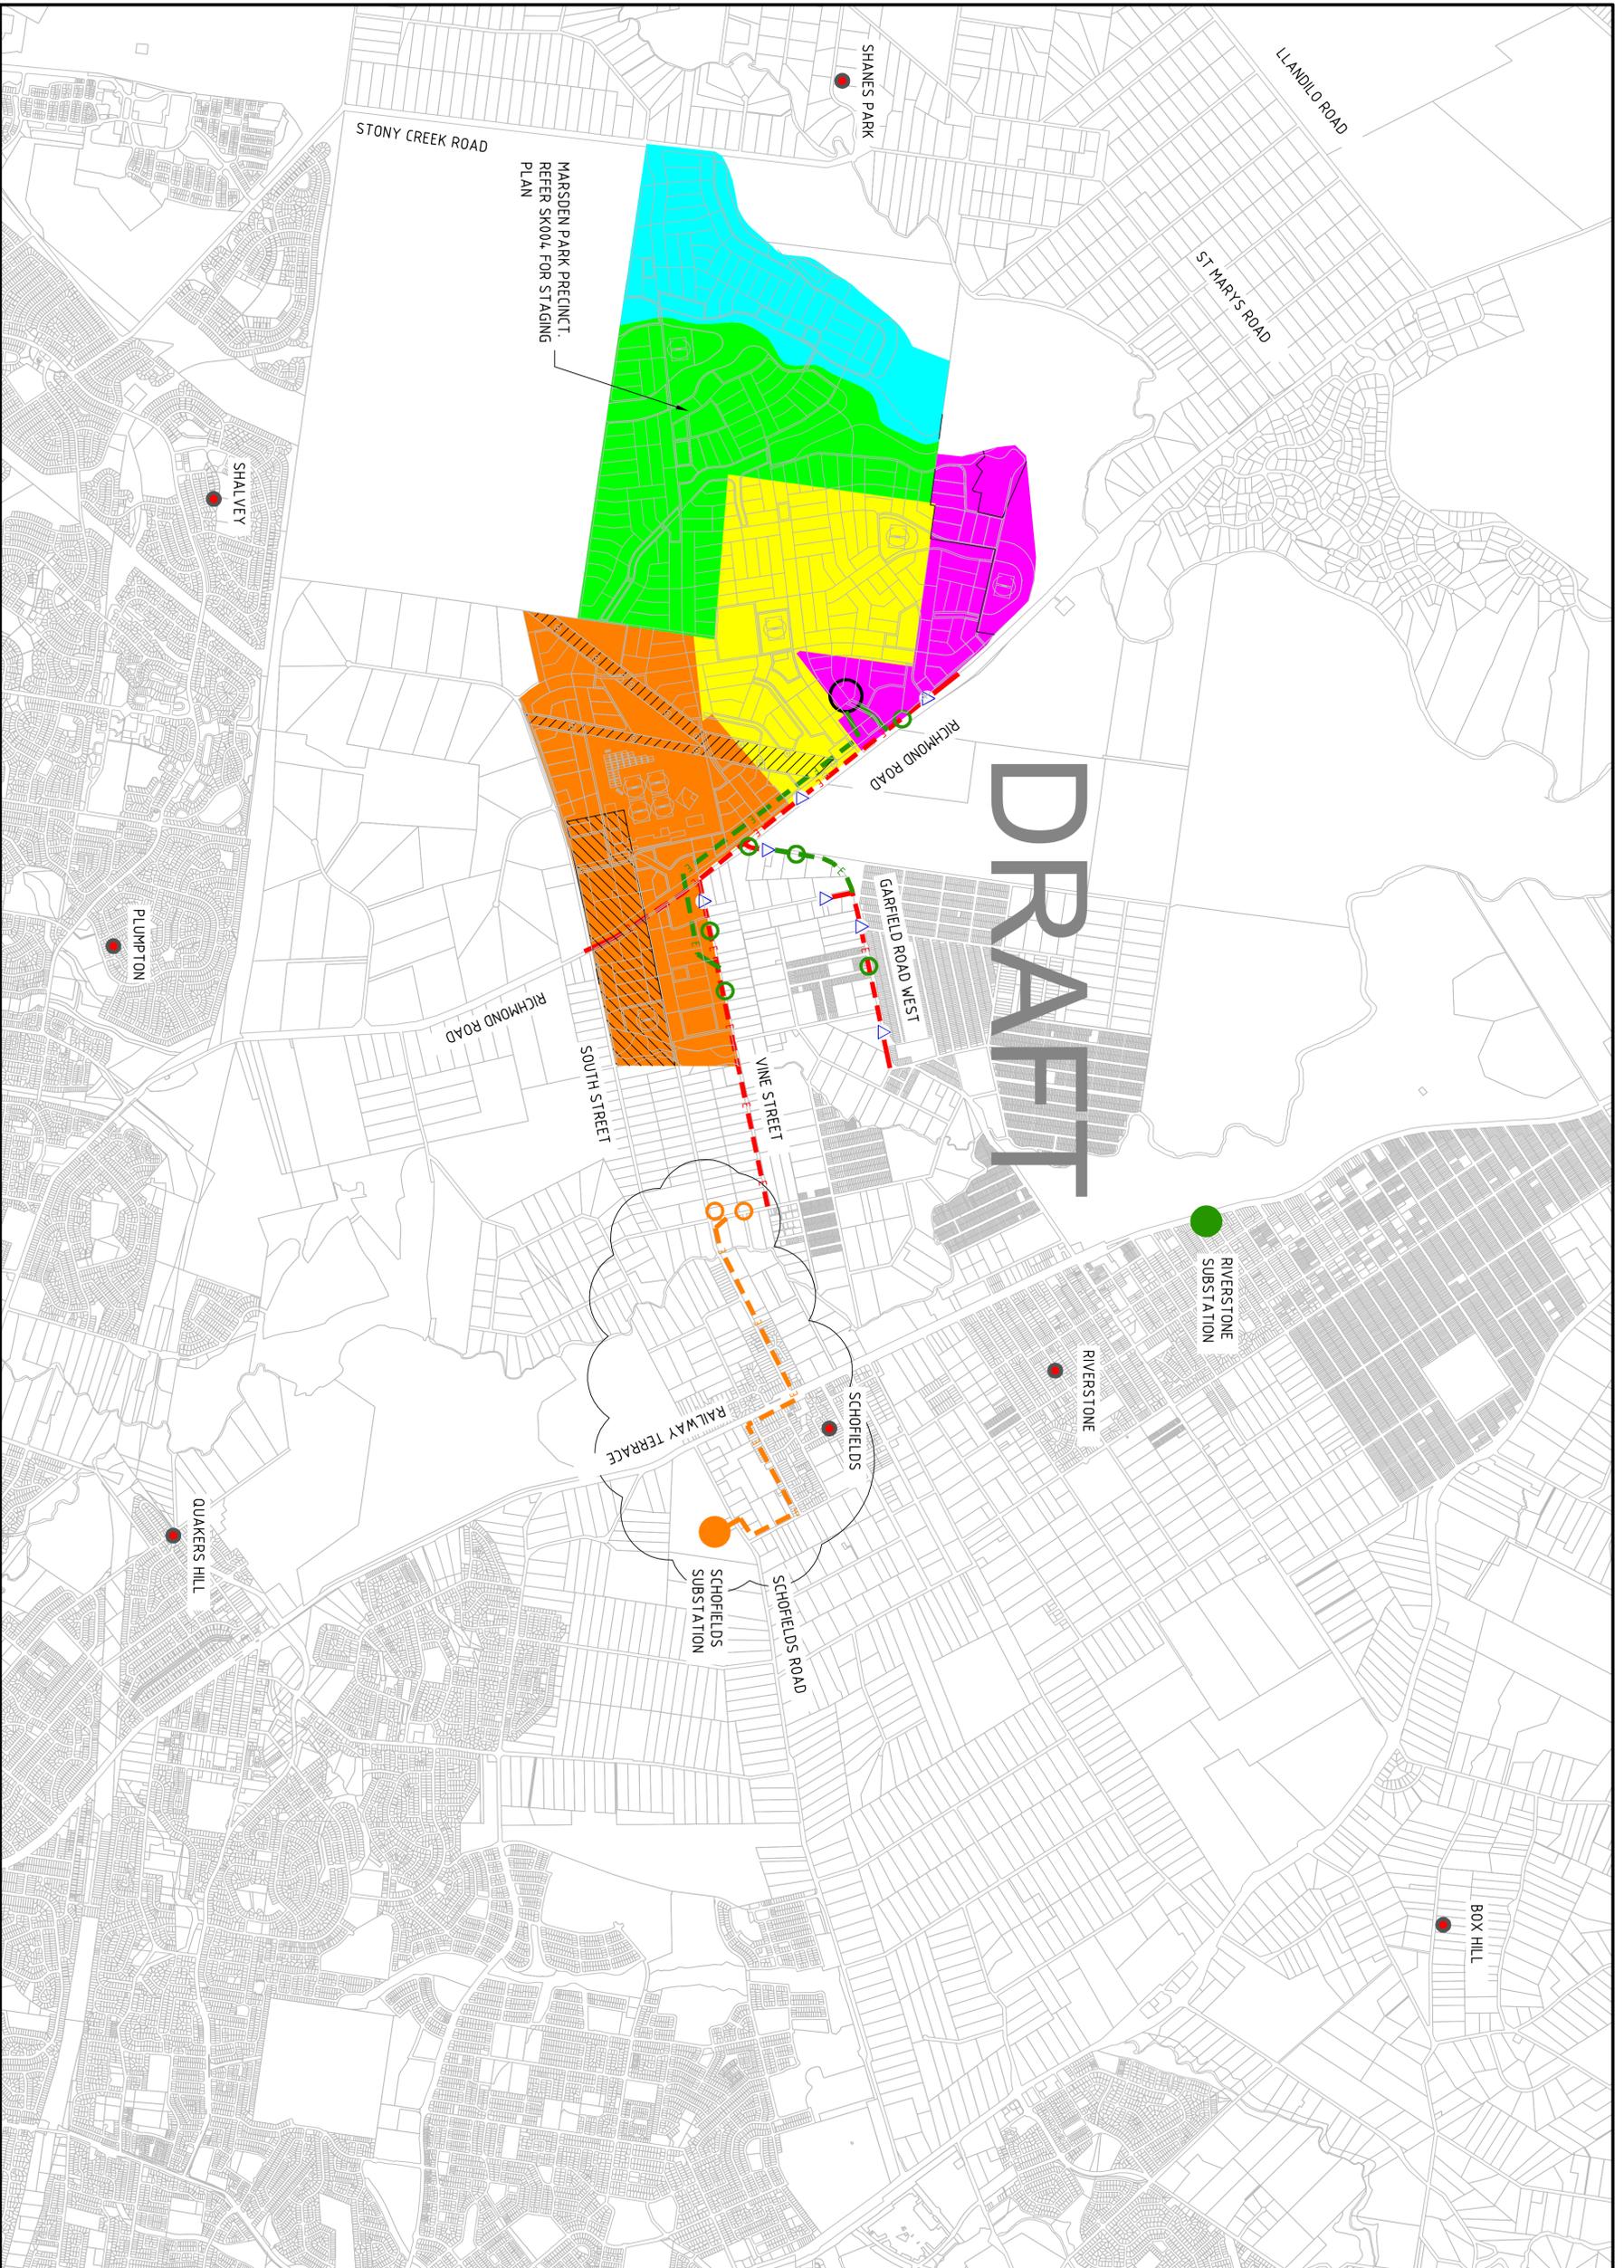

Rev	Date	Description	Drawn	Appr
3	21/08/2012	UPDATE FOR IMPLEMENTATION PLAN	SHH	DC
2	28/03/2012	IDENTIFIED STAGING OF WORK	SHH	LEV
1	27/03/2012	ENDORSEMENT PLAN	SHH	LEV

© Cardno Ltd 2011  
 All Rights Reserved.  
 This document is produced by Cardno Ltd solely for the benefit of and use by the client in accordance with the terms of the contract. Cardno Ltd and its employees accept no liability for any responsibility or liability whatsoever to any third party arising out of any use or reliance by third party on the content of this document.

ABN 95 001 145 135  
 Level 9, The Forum, 208 Pacific Highway  
 St Leonards, NSW Australia 1585  
 Phone: 61 2 9439 6000  
 Email: Sydney@cardno.com.au Web: www.cardno.com.au

Quality System  
 Quality  
 Company  
 Approved  
 DC

Drawn	Date	Client
SHH	21/08/2012	STOCKLAND
Checked	Date	Client
DC	21/08/2012	MARSDEN PARK MASTERPLANNING
Designed	Date	Client
-	-	-
Verified	Date	Client
-	-	-
Approved	Date	Client
DC	21/08/2012	PROPOSED NETWORK HIGH VOLTAGE ELECTRICITY

NOTES  
 1. ENTIRE EXISTING NETWORK NOT SHOWN


NOT FOR CONSTRUCTION

Scale: 1:20000  
 Date: 21/08/2012  
 Drawing Number: 600340-SK007  
 Revision: 3

**LEGEND**

- EXISTING ELECTRICAL
- PROPOSED ELECTRICAL STAGES 1A TO 1B
- PROPOSED ELECTRICAL STAGES 1C TO 1D
- EXISTING SUBSTATION
- PROPOSED ABS
- EXISTING ZONE SUBSTATION
- MARSDEN PARK PRECINCT CONNECTION
- SUBURBS



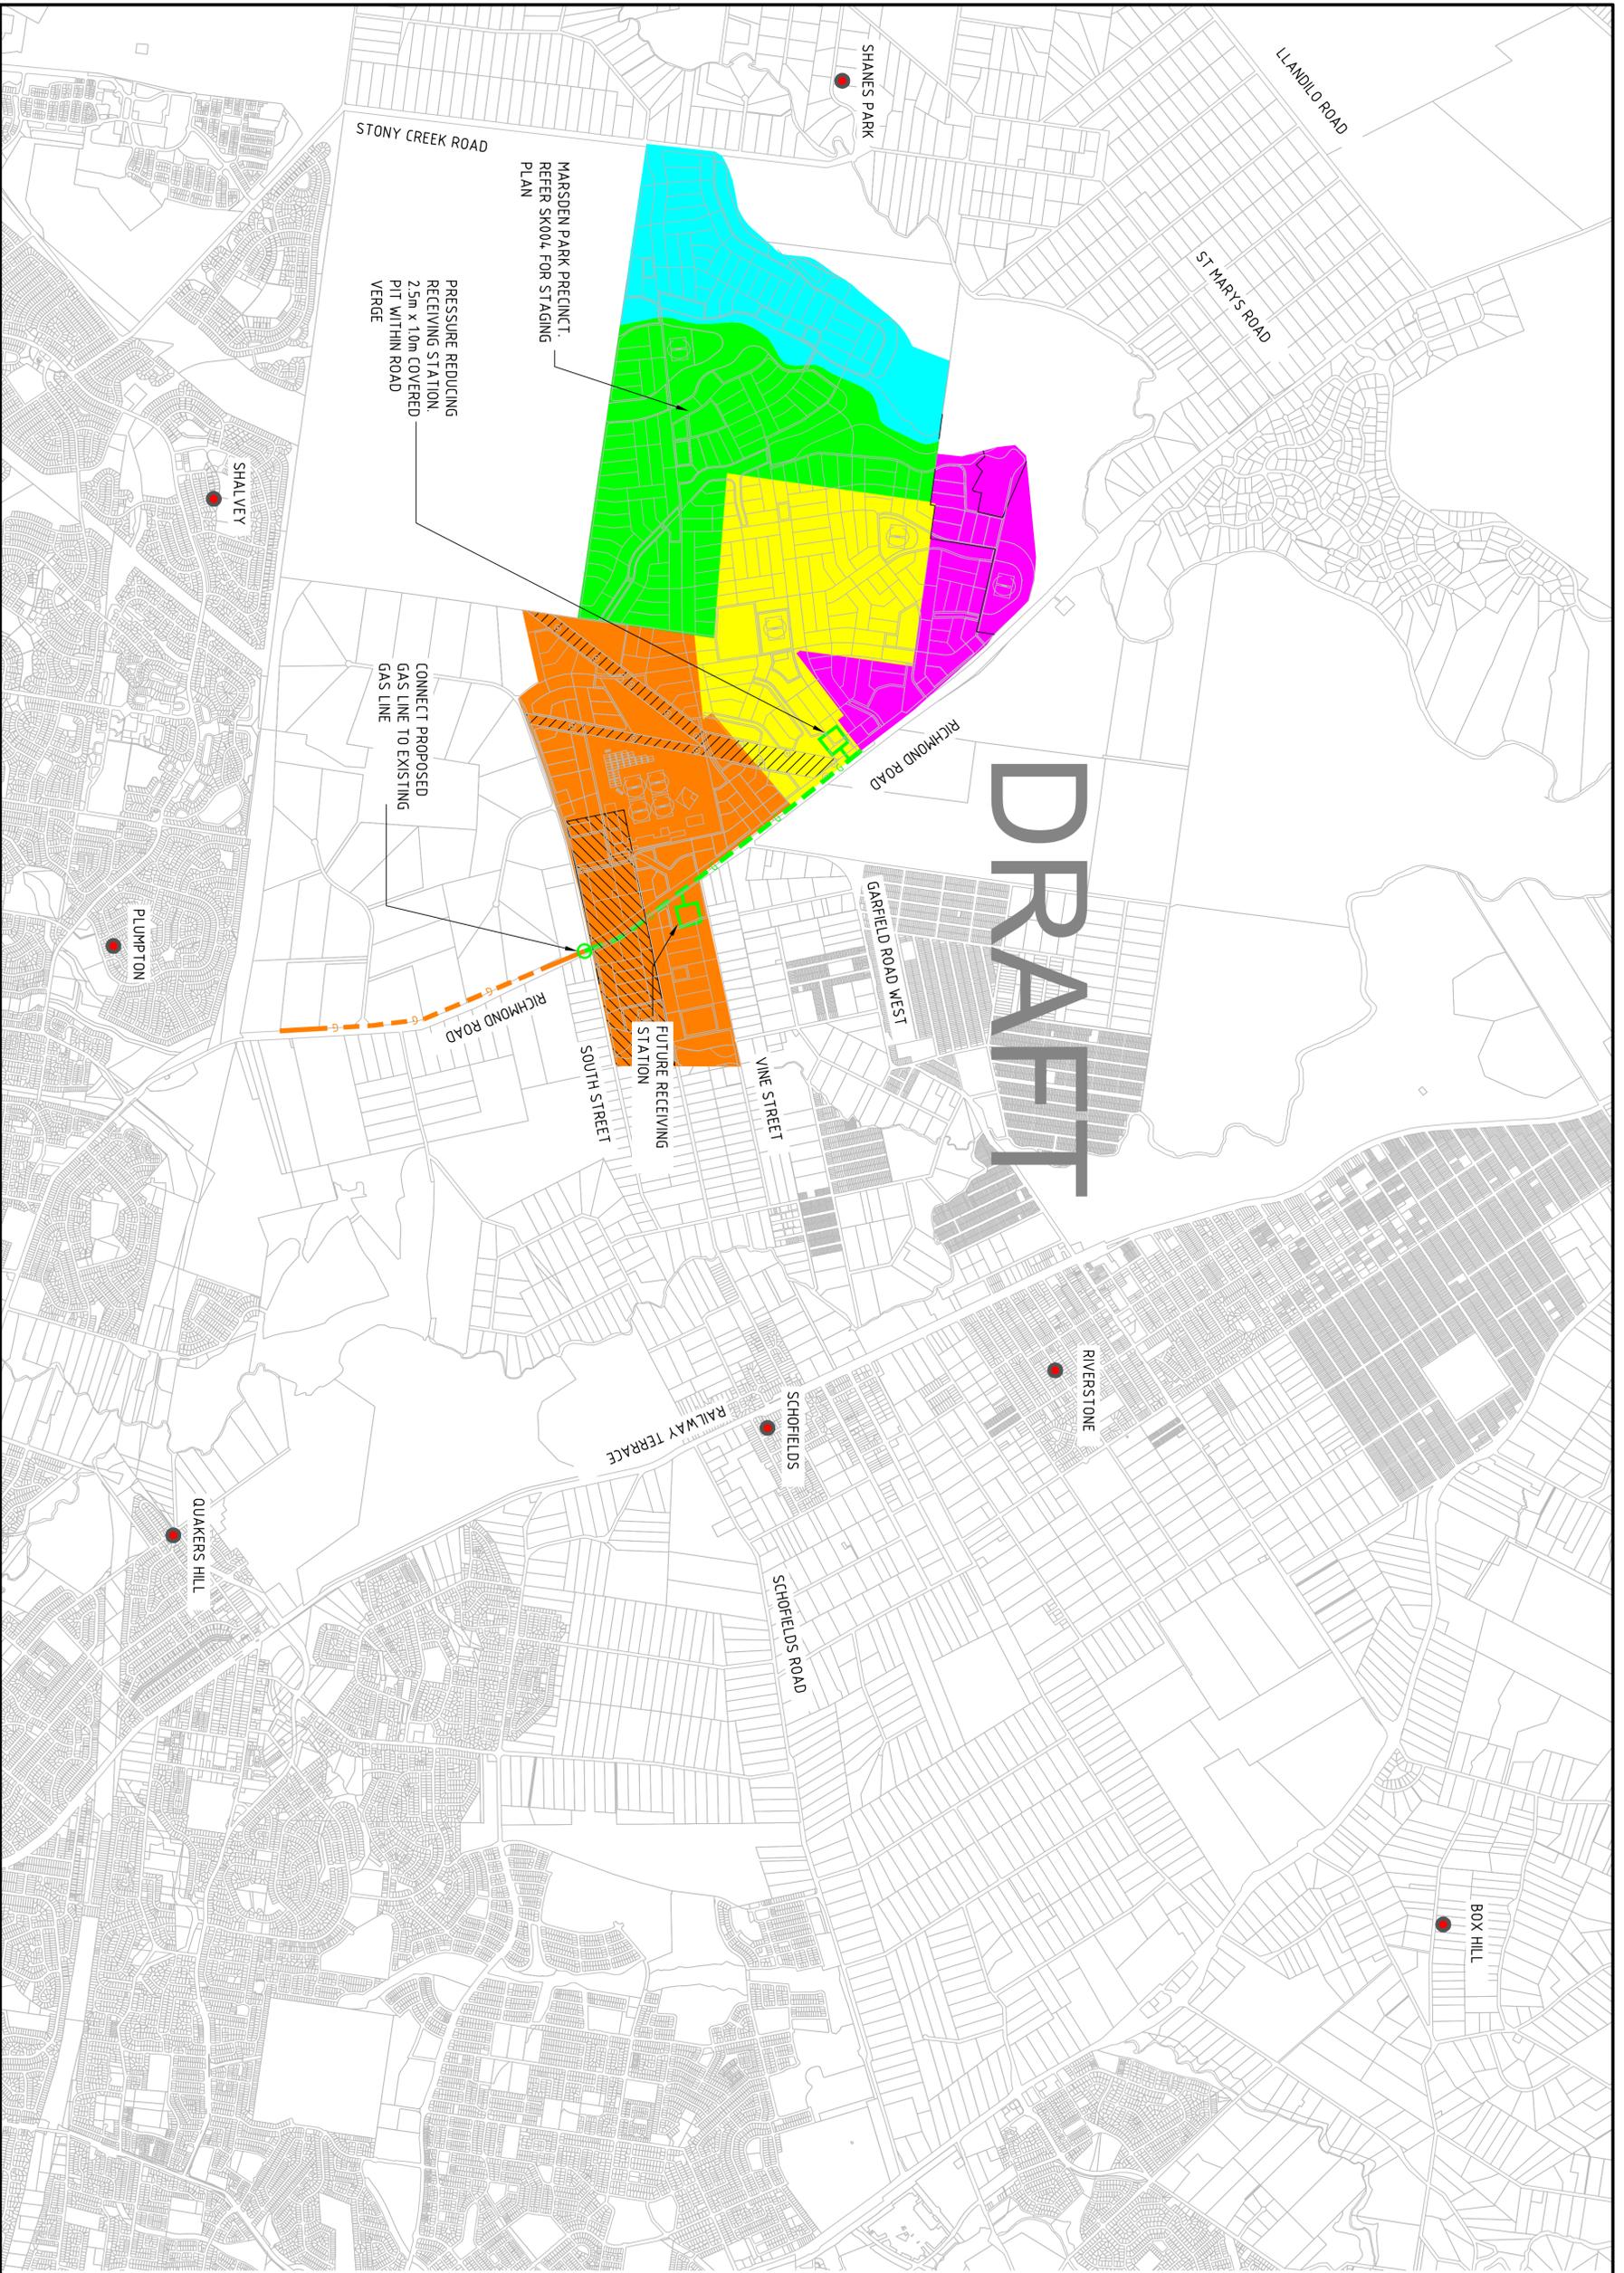

Rev	Date	Description	SHH	DC
2	21/08/2012	UPDATED FOR IMPLEMENTATION PLAN	SHH	DC
1	27/03/2012	ENDORSEMENT PLAN	SHH	CEV

Drawn	Date	Client
SHH	21/08/2012	STOCKLAND

This document is produced by Cardno Ltd solely for the benefit of and use by the client in accordance with the terms and conditions of the contract. Cardno Ltd accepts no liability for any responsibility or liability whatsoever to any third party arising out of any use or reliance by third party on the content of this document.

© Cardno Ltd 2011  
 All Rights Reserved.

ABN 95 001 145 935  
 Level 9, The Forum, 218 Pacific Highway  
 St Leonards, NSW 1585  
 Phone: 61 2 9439 6000  
 Email: Sydney@cardno.com.au Web: www.cardno.com.au

Checked	Date	Verified	Date
DC	21/08/2012	-	-

Approved: DC  
 Date: 21/08/2012

Client: STOCKLAND  
 Project: MARSDEN PARK MASTERPLANNING  
 Drawing: PROPOSED NETWORK NATURAL GAS

NOT FOR CONSTRUCTION

Drawing Number: 600340-SK008  
 Date: 21/08/2012  
 Datum: AHD  
 Scale: 1:20000  
 Size: A1  
 Revision: 2

DRAFT

LEGEND

- PROPOSED 1500mm YELLOW JACKETED CARBON STEEL CATHODICALLY PROTECTED GAS SUPPLY PIPE
- EXISTING 1000RPa STEEL GAS SUPPLY PIPE
- SUBURB

