



APPENDIX D – UPDATED PRELIMINARY ENGINEERING CONCEPTS & ESTIMATE OF QUANTITIES

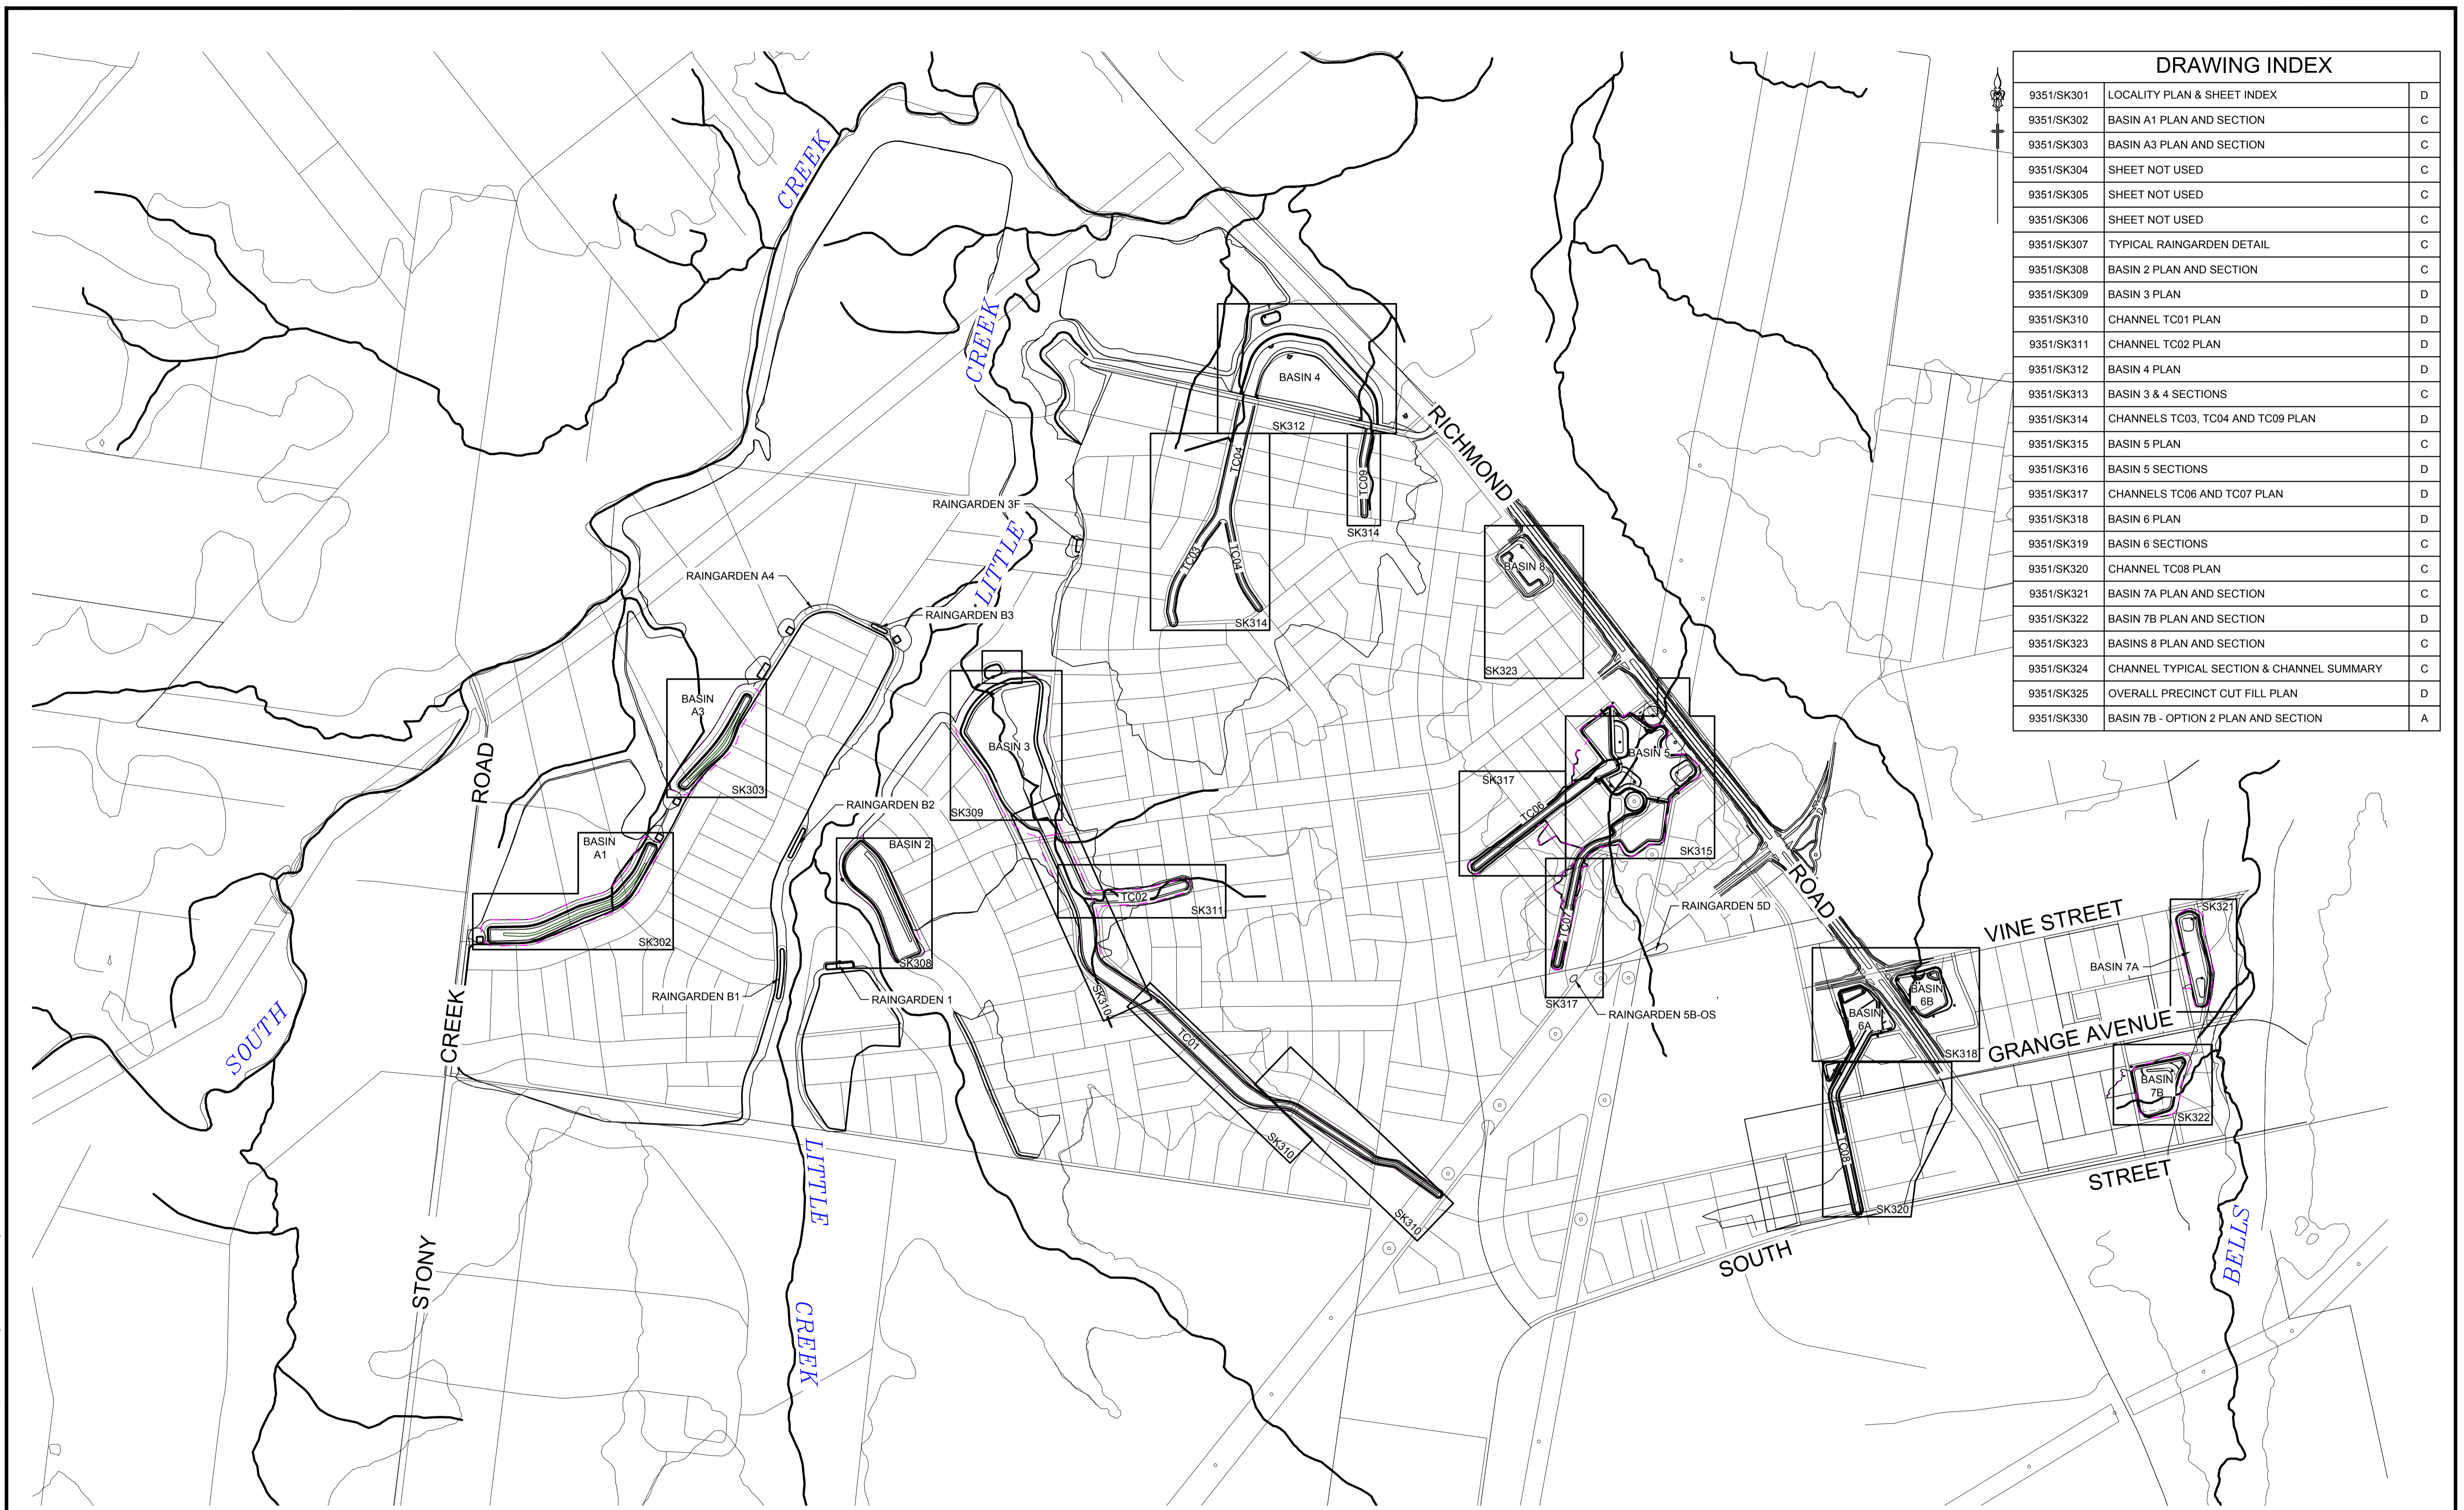

DRAWING INDEX		
9351/SK301	LOCALITY PLAN & SHEET INDEX	D
9351/SK302	BASIN A1 PLAN AND SECTION	C
9351/SK303	BASIN A3 PLAN AND SECTION	C
9351/SK304	SHEET NOT USED	C
9351/SK305	SHEET NOT USED	C
9351/SK306	SHEET NOT USED	C
9351/SK307	TYPICAL RAINGARDEN DETAIL	C
9351/SK308	BASIN 2 PLAN AND SECTION	C
9351/SK309	BASIN 3 PLAN	D
9351/SK310	CHANNEL TC01 PLAN	D
9351/SK311	CHANNEL TC02 PLAN	D
9351/SK312	BASIN 4 PLAN	D
9351/SK313	BASIN 3 & 4 SECTIONS	C
9351/SK314	CHANNELS TC03, TC04 AND TC09 PLAN	D
9351/SK315	BASIN 5 PLAN	C
9351/SK316	BASIN 5 SECTIONS	D
9351/SK317	CHANNELS TC06 AND TC07 PLAN	D
9351/SK318	BASIN 6 PLAN	D
9351/SK319	BASIN 6 SECTIONS	C
9351/SK320	CHANNEL TC08 PLAN	C
9351/SK321	BASIN 7A PLAN AND SECTION	C
9351/SK322	BASIN 7B PLAN AND SECTION	D
9351/SK323	BASINS 8 PLAN AND SECTION	C
9351/SK324	CHANNEL TYPICAL SECTION & CHANNEL SUMMARY	C
9351/SK325	OVERALL PRECINCT CUT FILL PLAN	D
9351/SK330	BASIN 7B - OPTION 2 PLAN AND SECTION	A

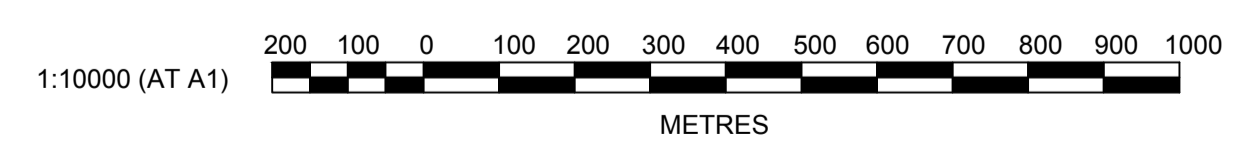

Plotted: 19 June, 2013 9:57:06 AM File Name: J:\9351\DK - Concept Sketch Designs\9351\SK301.dwg

AMENDMENT	DES	DRN	CKD	APR	DATE
D	TC02, TC04 & TC06 AND BASIN 7B REVISED	KM	KM	MS	DC
C	POST EXHIBITION REVISED BASIN DESIGN	KM	LVD	MS	DC
B	ISSUED FOR EXHIBITION	PAS	LVD	JC	DC
A	ISSUED FOR EXHIBITION	PAS	LVD	JC	DC

J. WYNDHAM PRINCE CONSULTING CIVIL INFRASTRUCTURE ENGINEERS & PROJECT MANAGERS
 PO Box 4366 PENRITH WESTFIELD NSW 2750
 P 02 4720 3300 F 02 4721 7638 W www.jwprince.com.au E jwp@jwprince.com.au

AZIMUTH:
 DATUM:
 ORIGIN:

CLIENT:

WINTEN PROPERTY GROUP
 THIS DRAWING MUST NOT BE USED FOR CONSTRUCTION UNLESS SIGNED AS PART OF AN APPROVED CONSTRUCTION CERTIFICATE.

ADVANCE COPY ONLY
 NOT FOR CONSTRUCTION
MARSDEN PARK RESIDENTIAL PRECINCT
 LOCALITY PLAN & SHEET INDEX
 PLAN No: **9351/SK301** **D**
 FILE No: 9351SK301
 SHEET SIZE: A1 ORIGINAL



LEGEND	
	EXTENT OF CUT
	EXTENT OF FILL
	RAINGARDEN MEDIA BED
	OSD BASIN SPILLWAY
	REINFORCED TURF
	MAINTENANCE ACCESS & HARDSTAND AREA
	ROCK SCOUR PROTECTION
	STORMWATER DRAINAGE LINE
	GPT AND OUTLET
	SUBSOIL DRAINAGE LINE
	PREDEVELOPMENT PMF EXTENT
	FUTURE RIPARIAN CORRIDOR
	EXTENT OF BLACKTOWN CITY COUNCIL SECTION 94 CONTRIBUTIONS
	LEVEL SPREADER
	FLOW SPREADER
	DESIGN CONTOURS
	EXISTING CONTOURS

BASIN A1 SUMMARY TABLE					
LOCATION	OSD STORAGE VOLUME (m3)	S94 EXTENT OF CUT (m3)	S94 EXTENT OF FILL (m3)	S94 BALANCE (m3)	S94 DISTURBED AREA (m2)
BASIN A1	24300	0	127800	127800	50600


NOTE: VOLUMES ARE MEASURED BETWEEN THE EXISTING SURFACE AND THE FINAL DESIGN SURFACE AND DO NOT ALLOW FOR TOPSOIL REMOVAL OR RESPREAD

BASIN A1 RAINGARDEN SUMMARY	
LOCATION	MEDIA BED SURFACE AREA (m2)
BASIN A1	4130

NOTE: RAINGARDEN AREAS SUBJECT TO CHANGE

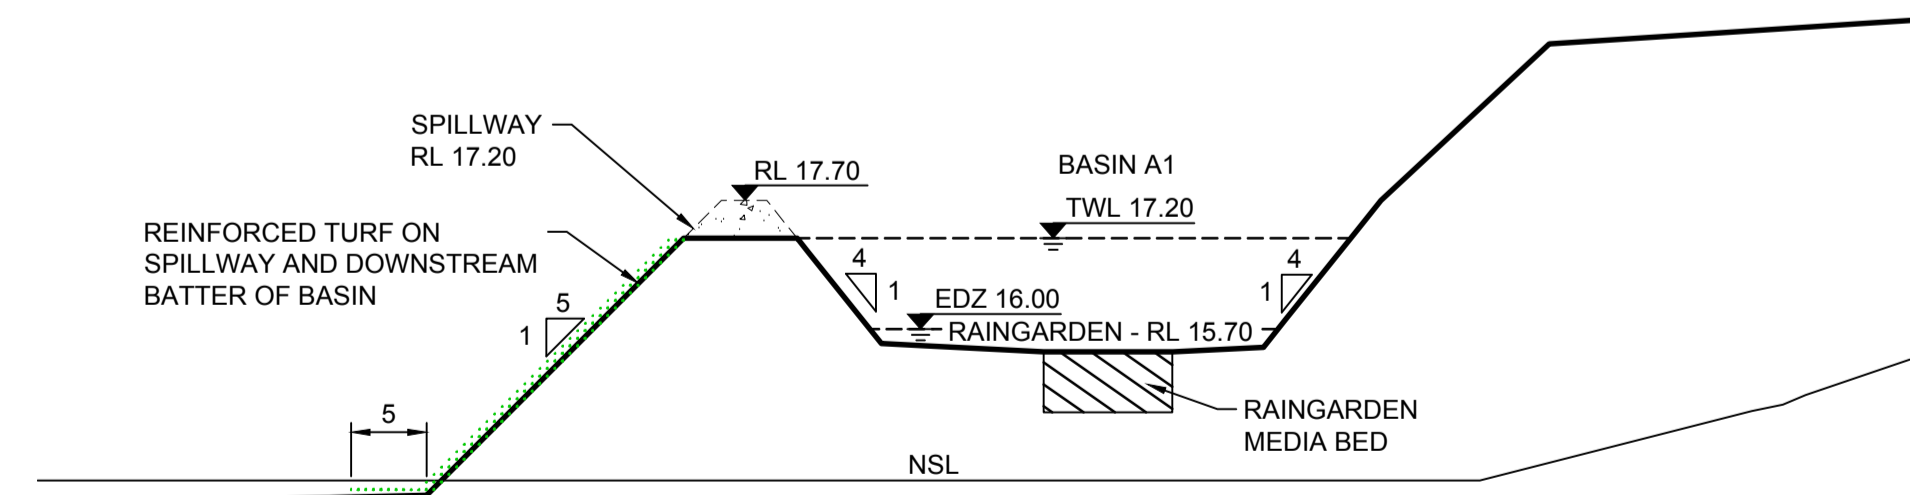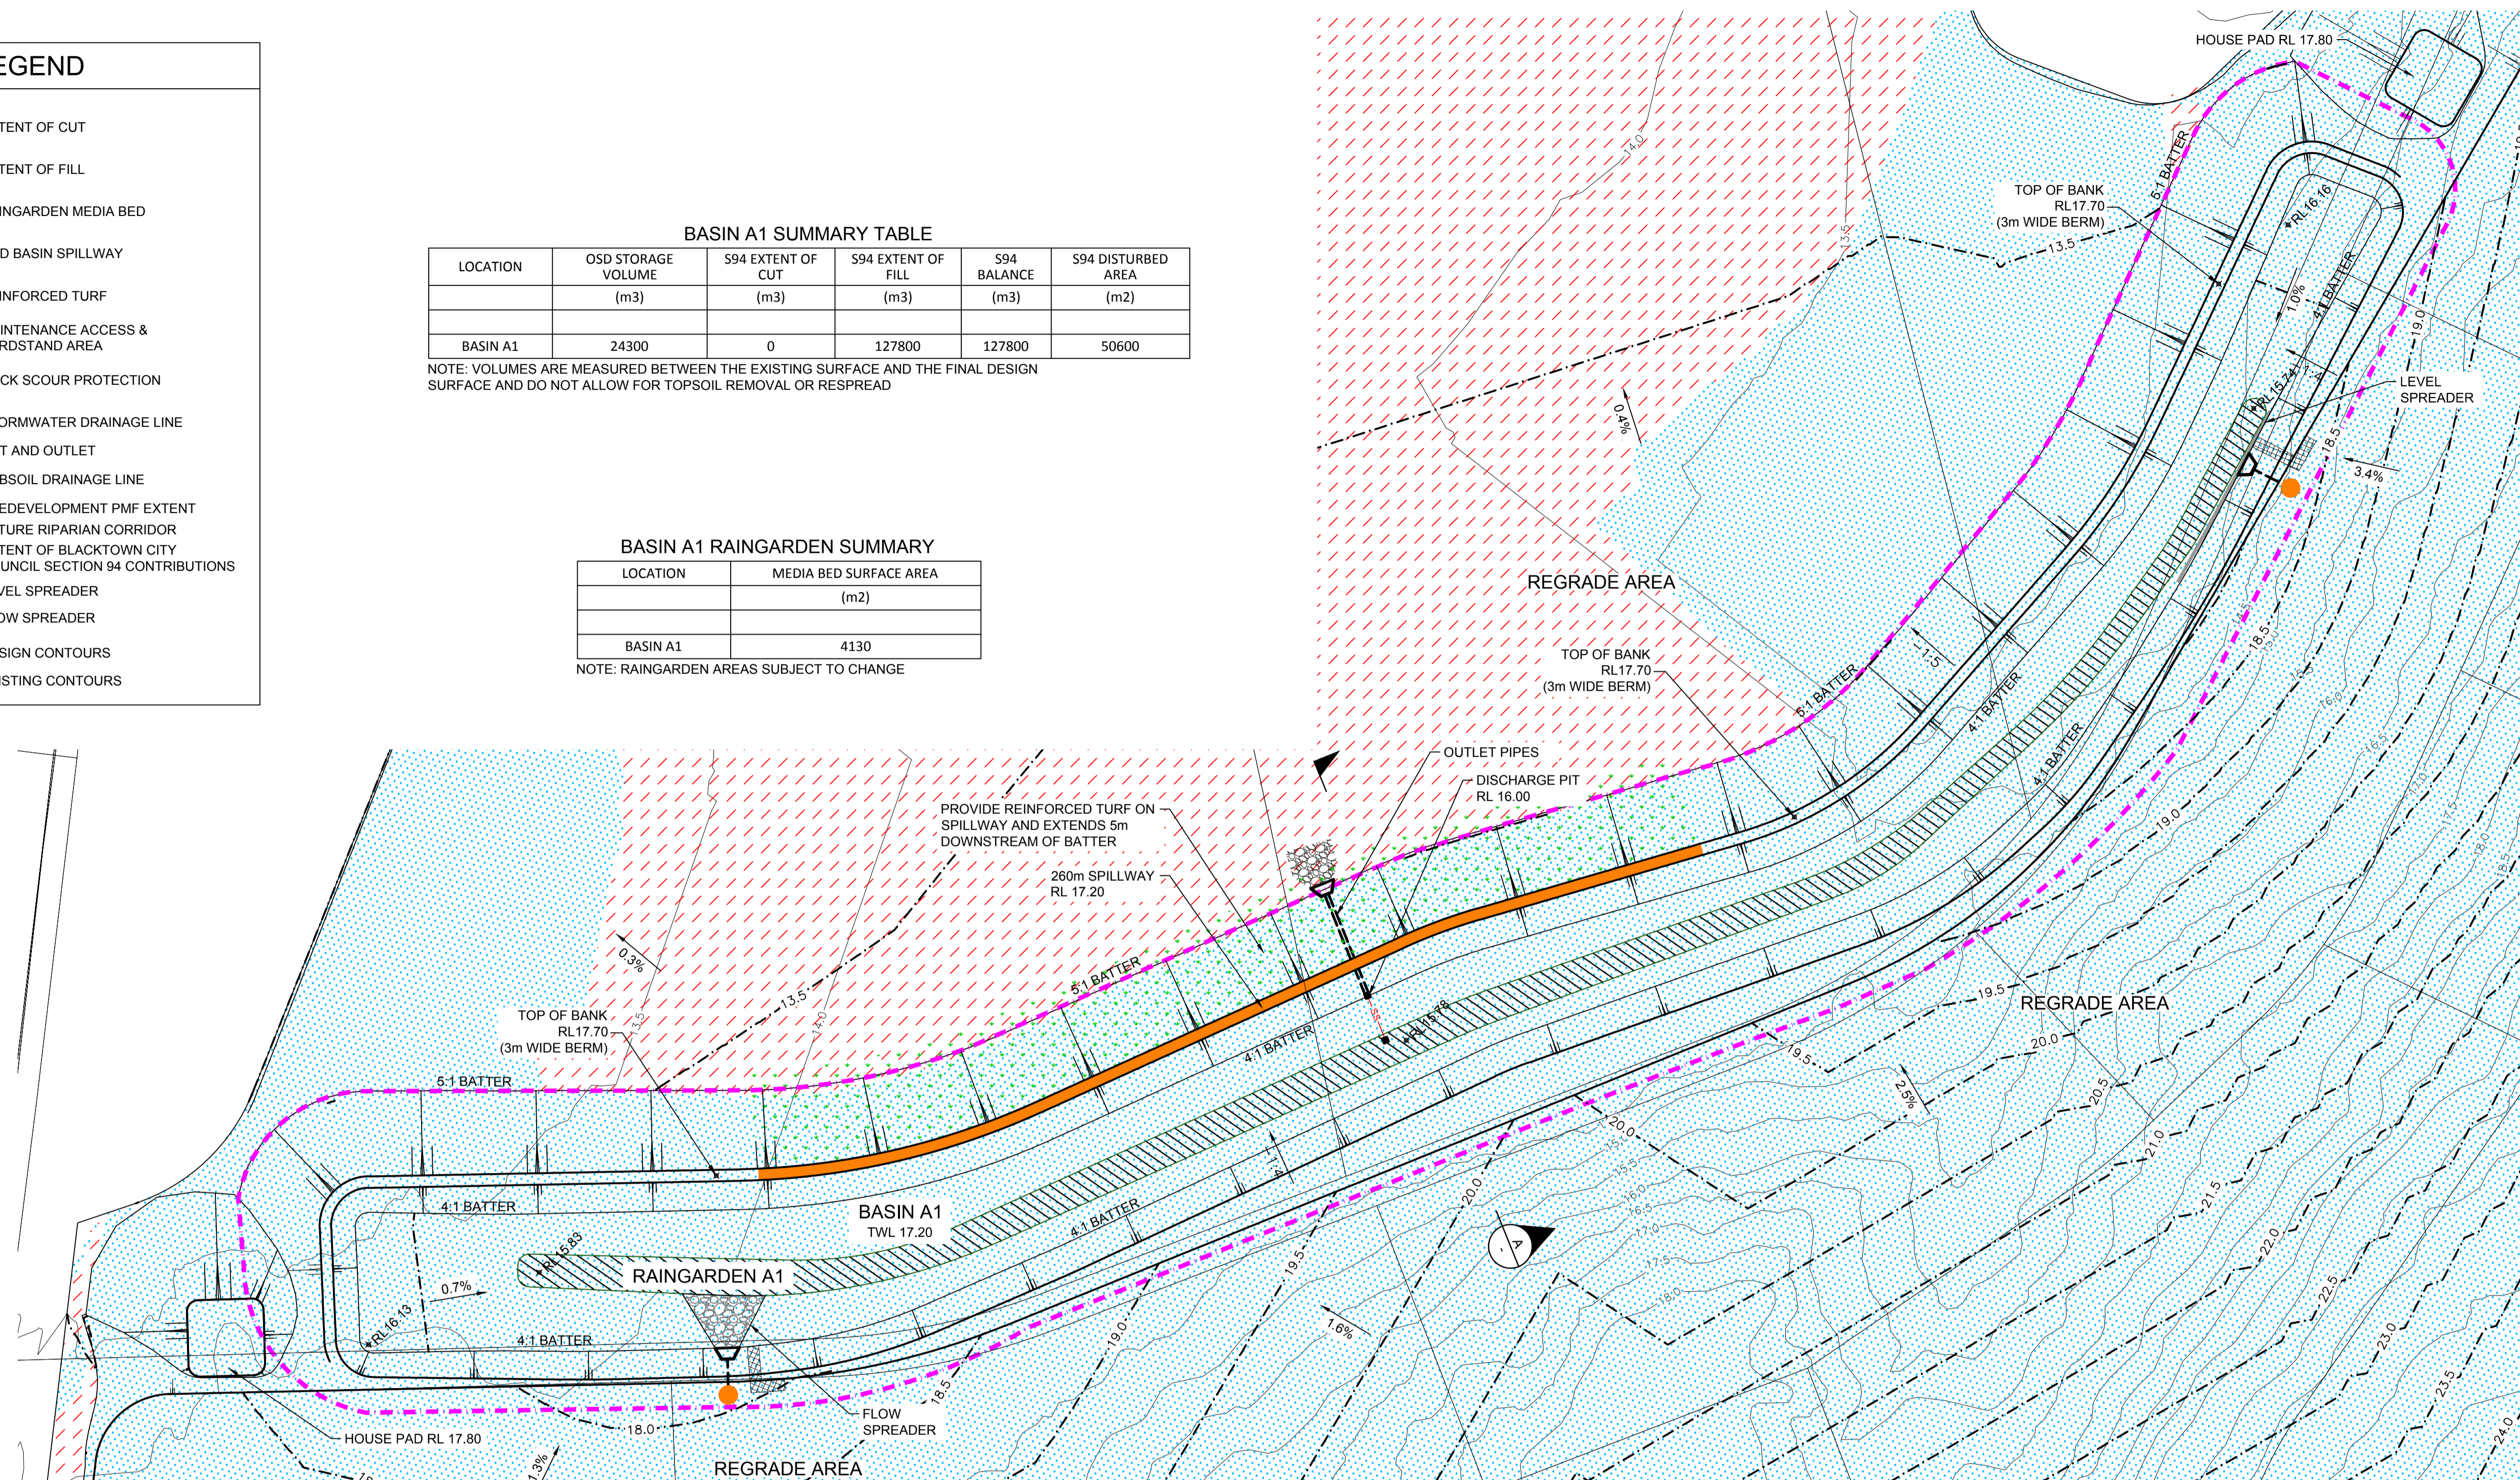

SECTION A
SCALE H 1:500
V 1:100

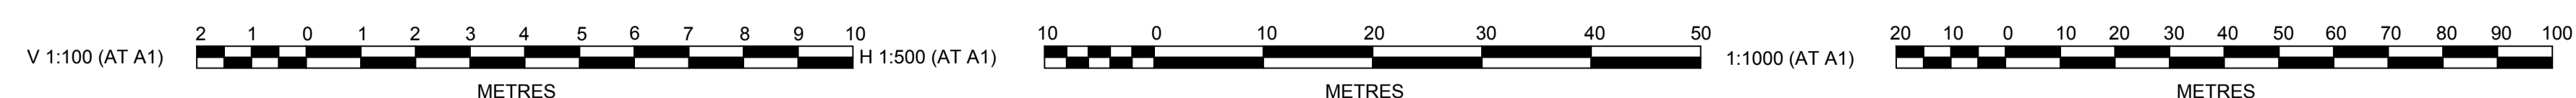

Plotfile: 7 May 2013 3:19:52 PM File Name: J:\9351\DISK - Concept Sketch Designs\9351SK302.dwg

AMENDMENT	DES	DRN	CKD	APR	DATE
C	KM	LVD	MS	DC	06/05/13
B	PAS	LVD	JC	DC	27/07/12
A	PAS	LVD	JC	DC	04/07/12

J. WYNDHAM PRINCE CONSULTING CIVIL INFRASTRUCTURE ENGINEERS & PROJECT MANAGERS

PO Box 4366 PENRITH WESTFIELD NSW 2750
P 02 4720 3300 F 02 4721 7638 W www.jwprince.com.au E jwp@jwprince.com.au

AZIMUTH:
DATUM:
ORIGIN:

CLIENT:
WINTEN PROPERTY GROUP


THIS DRAWING MUST NOT BE USED FOR CONSTRUCTION UNLESS SIGNED AS PART OF AN APPROVED CONSTRUCTION CERTIFICATE.

**ADVANCE COPY ONLY
NOT FOR CONSTRUCTION**

MARSDEN PARK RESIDENTIAL PRECINCT

BASIN A1
PLAN AND SECTION

PLAN No: 9351/SK302	C
FILE No: 9351SK302	
SHEET SIZE: A1 ORIGINAL	

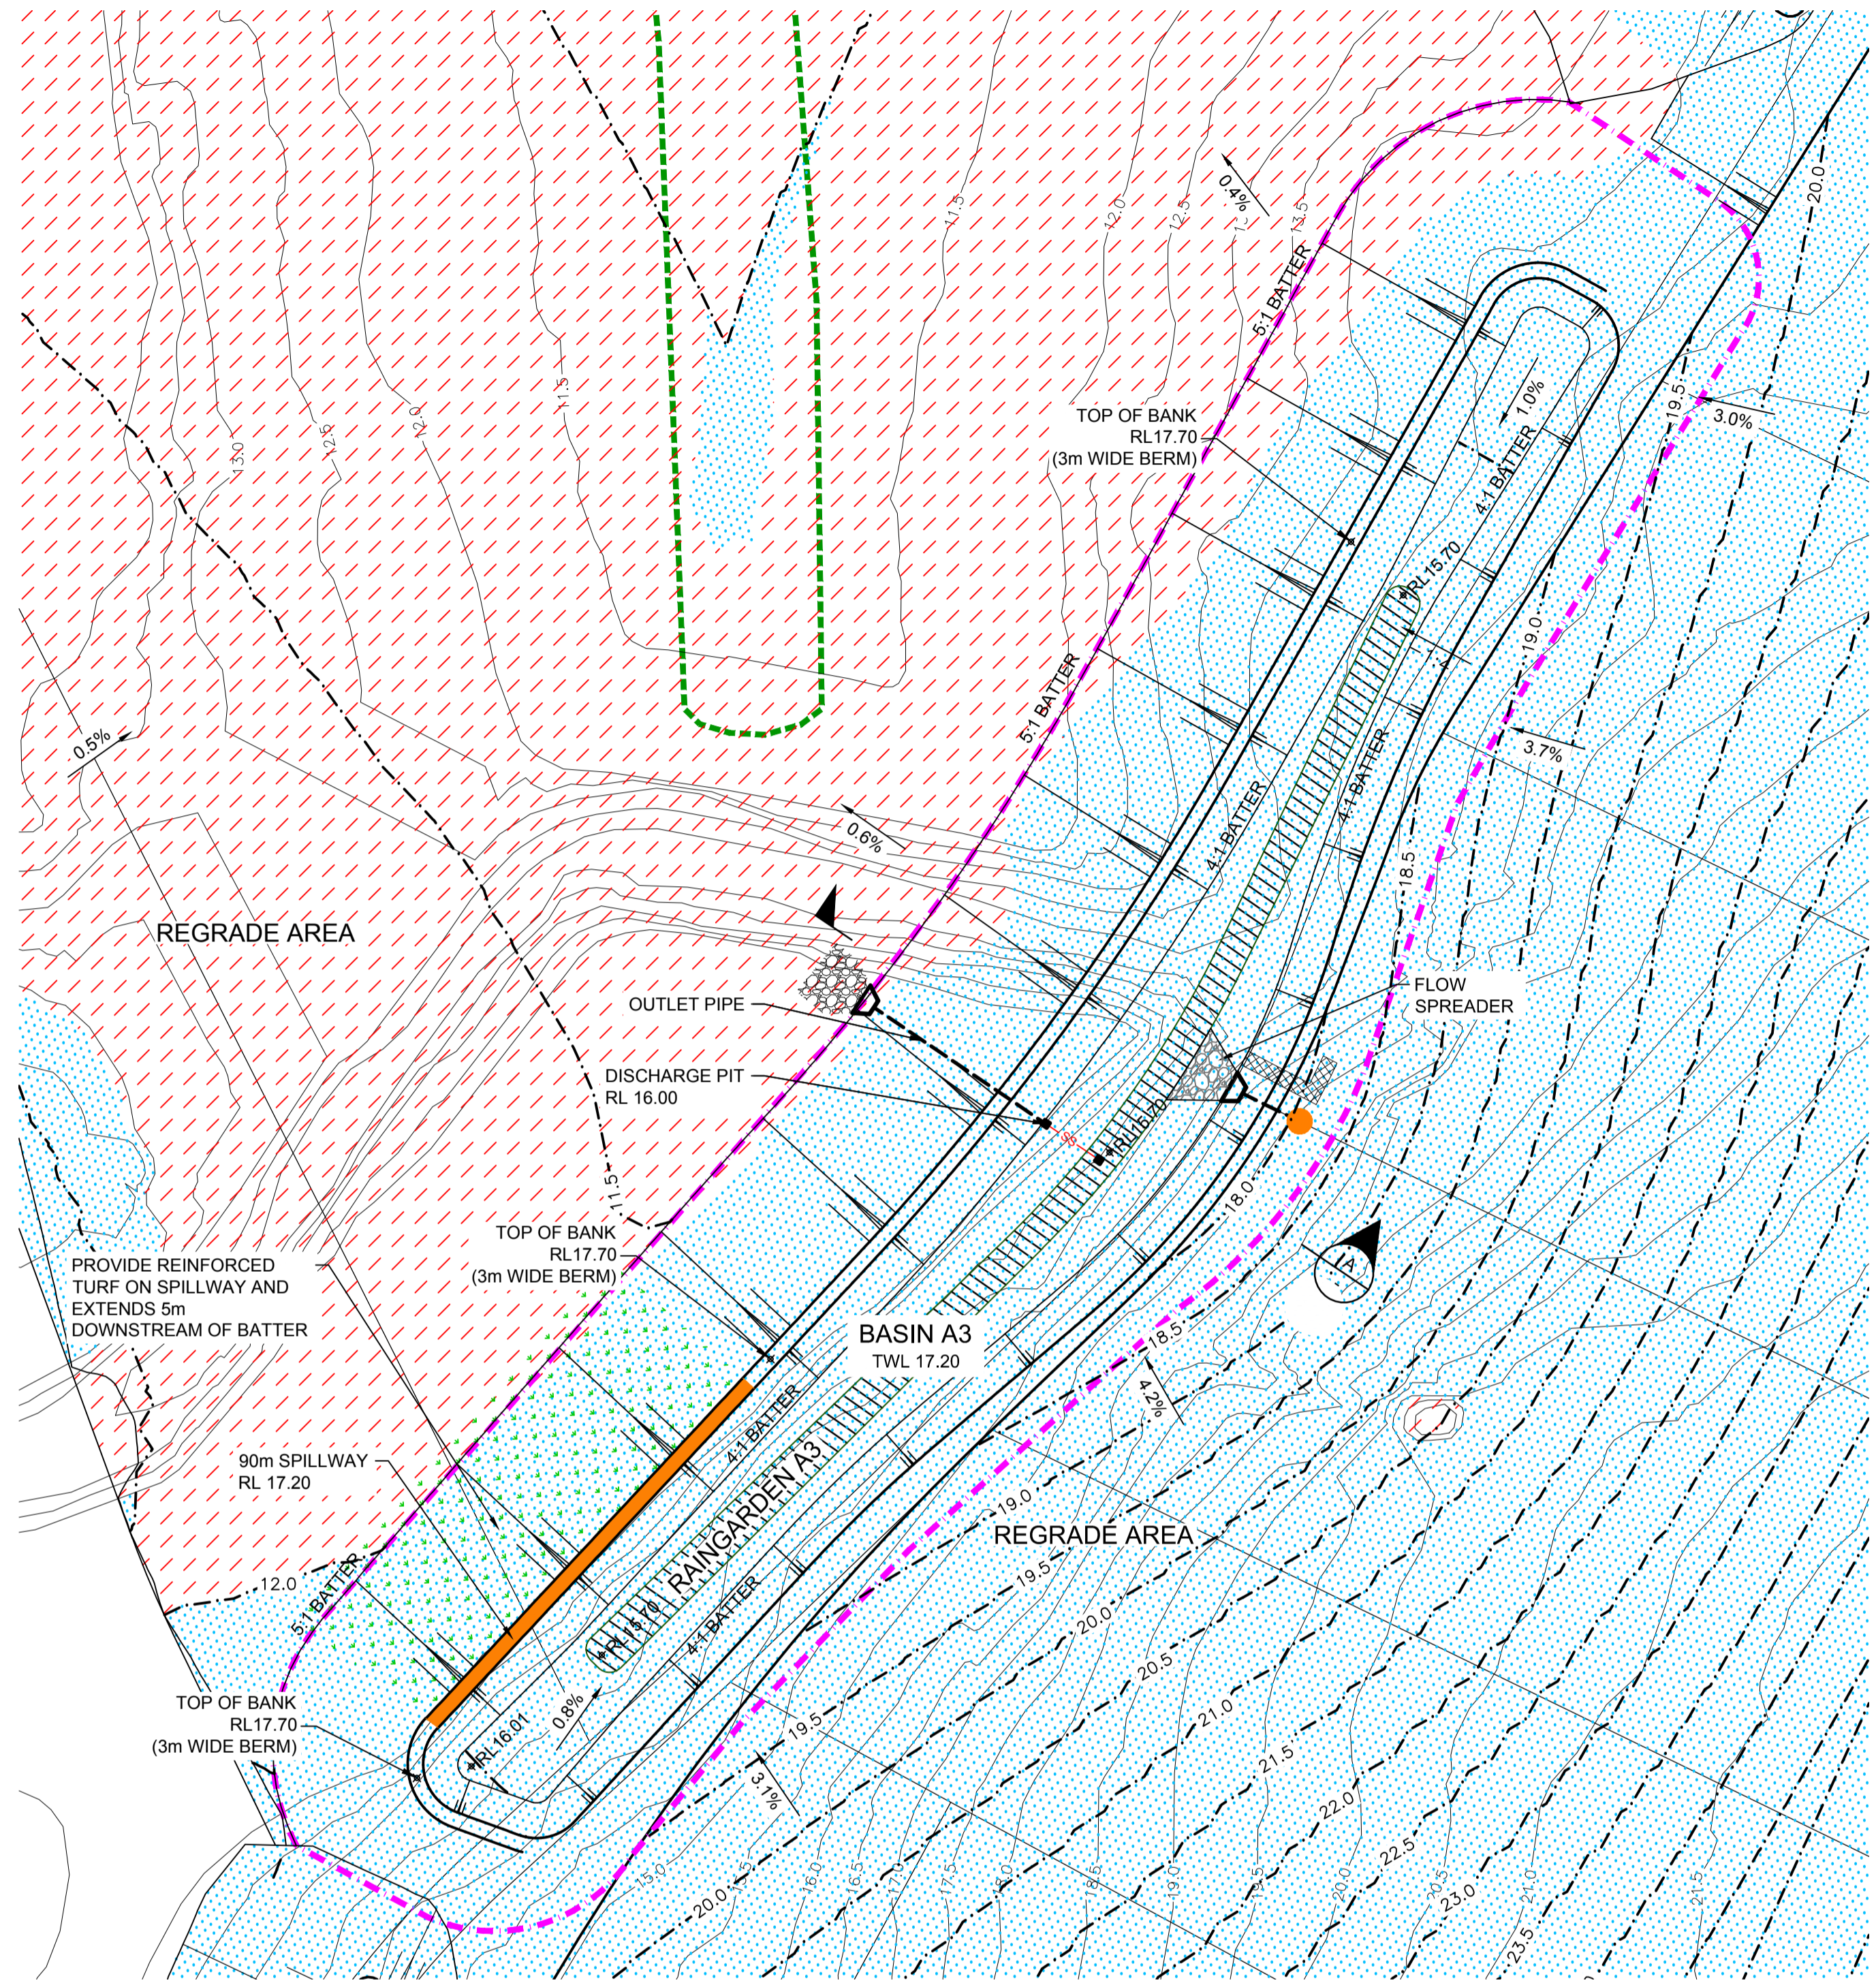

BASIN A3 SUMMARY TABLE

LOCATION	OSD STORAGE VOLUME (m3)	S94 EXTENT OF CUT (m3)	S94 EXTENT OF FILL (m3)	S94 BALANCE (m3)	S94 DISTURBED AREA (m2)
BASIN A3	10200	-2480	80500	78020	32520

NOTE: VOLUMES ARE MEASURED BETWEEN THE EXISTING SURFACE AND THE FINAL DESIGN SURFACE AND DO NOT ALLOW FOR TOPSOIL REMOVAL OR RESPREAD


BASIN A3 RAINGARDEN SUMMARY

LOCATION	MEDIA BED SURFACE AREA (m2)
BASIN A3	1450


NOTE: RAINGARDEN AREAS SUBJECT TO CHANGE

LEGEND

- EXTENT OF CUT
- EXTENT OF FILL
- RAINGARDEN MEDIA BED
- OSD BASIN SPILLWAY
- REINFORCED TURF
- MAINTENANCE ACCESS & HARDSTAND AREA
- ROCK SCOUR PROTECTION
- STORMWATER DRAINAGE LINE
- GPT AND OUTLET
- SUBSOIL DRAINAGE LINE
- PREDEVELOPMENT PMF EXTENT
- FUTURE RIPARIAN CORRIDOR
- EXTENT OF BLACKTOWN CITY COUNCIL SECTION 94 CONTRIBUTIONS
- LEVEL SPREADER
- FLOW SPREADER
- DESIGN CONTOURS
- EXISTING CONTOURS

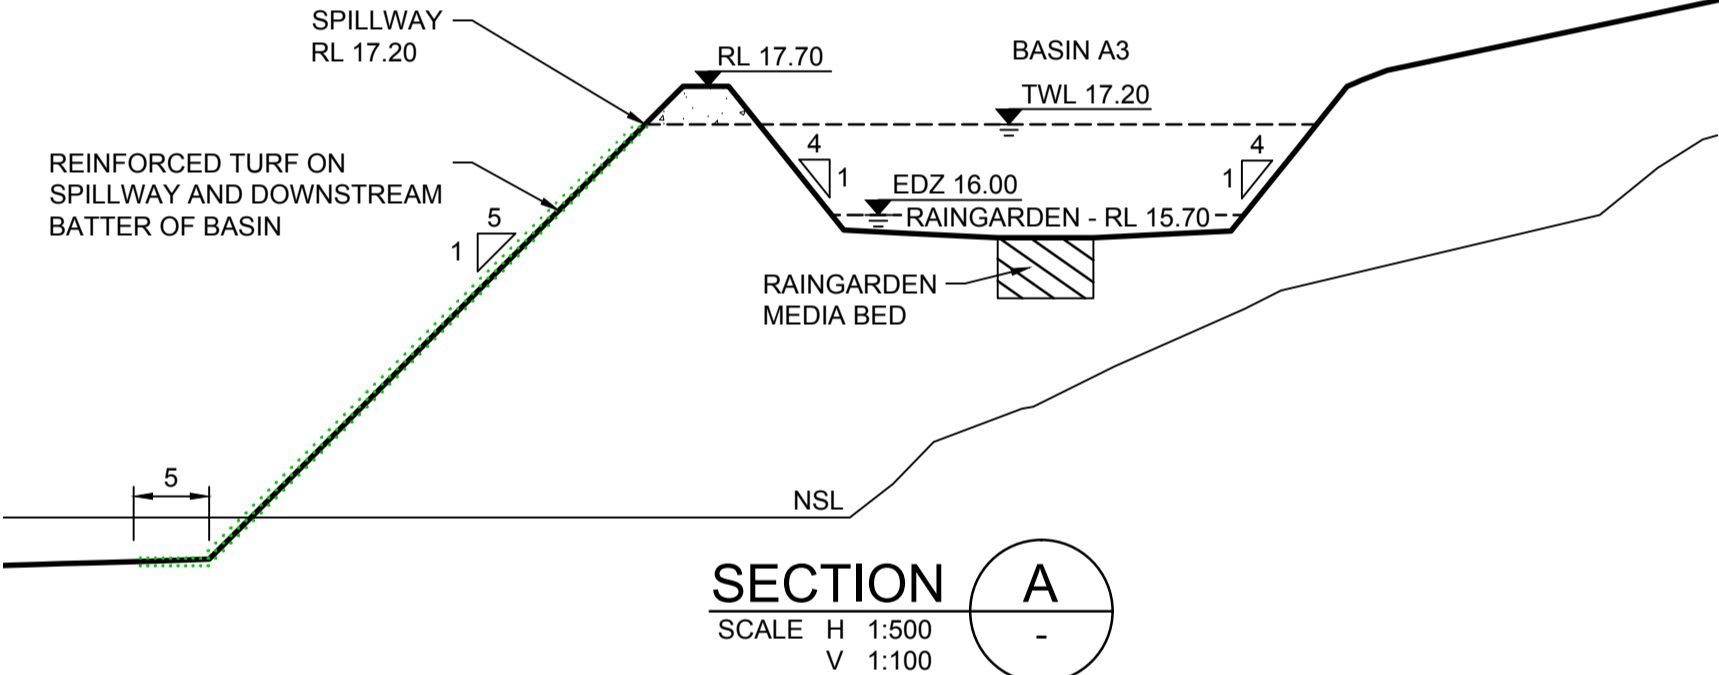

Plotfile: 7 May 2013 3:21:24 PM File Name: J:\9351\DISK - Concept Sketch Designs\9351\SK303.dwg

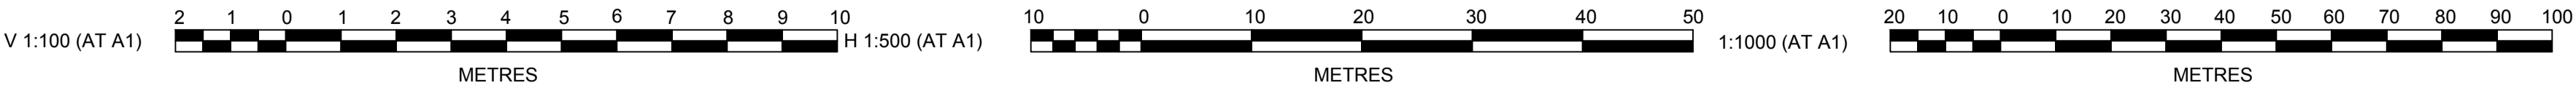

AMENDMENT	DES	DRN	CKD	APR	DATE
C	PAS	LVD	MS	DC	06/05/13
B	PAS	LVD	JC	DC	27/07/12
A	PAS	LVD	JC	DC	04/07/12

J. WYNDHAM PRINCE CONSULTING CIVIL INFRASTRUCTURE ENGINEERS & PROJECT MANAGERS

PO Box 4366 PENRITH WESTFIELD NSW 2750
 P 02 4720 3300 F 02 4721 7638 W www.jwprince.com.au E jwp@jwprince.com.au

AZIMUTH:
 DATUM:
 ORIGIN:

CLIENT: **WINTEN PROPERTY GROUP**


THIS DRAWING MUST NOT BE USED FOR CONSTRUCTION UNLESS SIGNED AS PART OF AN APPROVED CONSTRUCTION CERTIFICATE.

ADVANCE COPY ONLY
 NOT FOR CONSTRUCTION

MARSDEN PARK RESIDENTIAL PRECINCT

BASIN A3
 PLAN AND SECTION

PLAN No: **9351/SK303** **C**
 FILE No: 9351SK303
 SHEET SIZE: A1 ORIGINAL

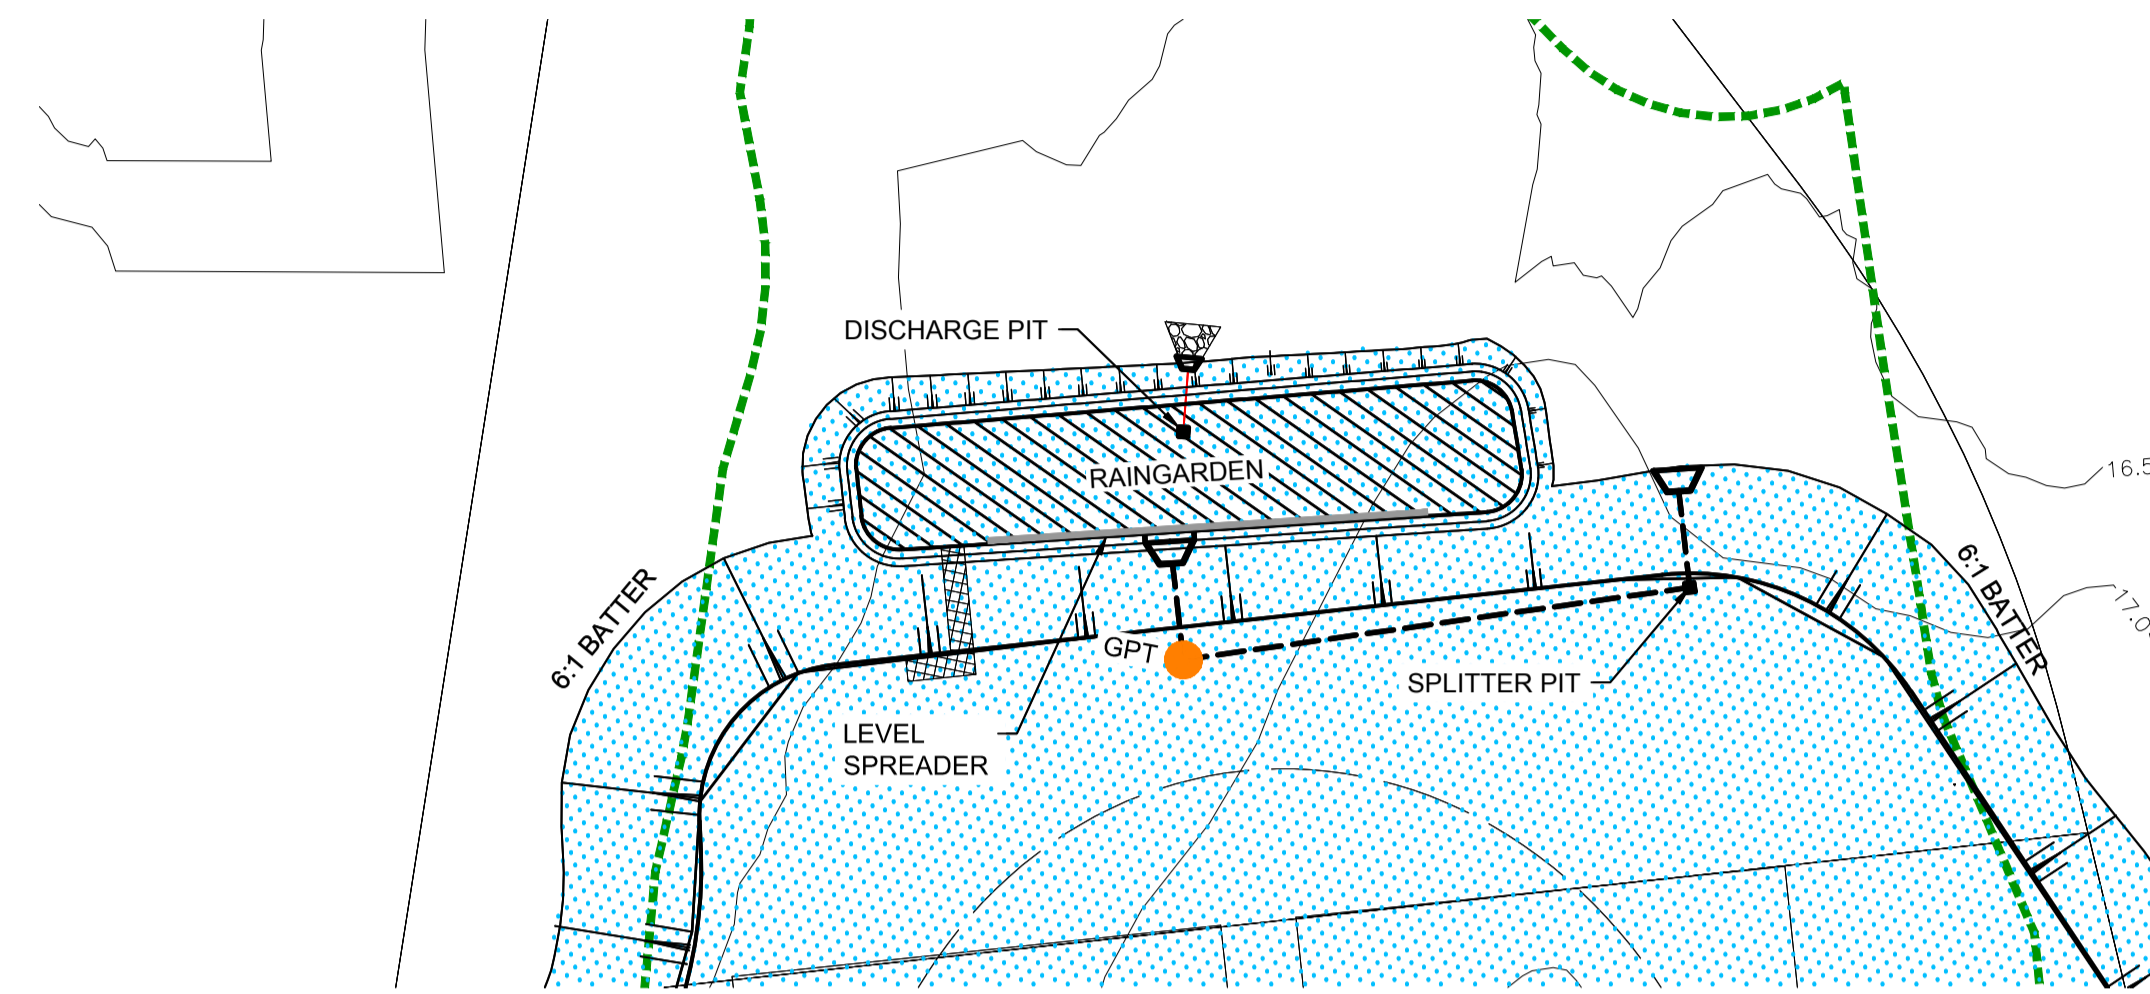


TYPICAL RAINGARDEN
DETAIL PLAN

LEGEND	
	EXTENT OF CUT
	EXTENT OF FILL
	RAINGARDEN MEDIA BED
	OSD BASIN SPILLWAY
	REINFORCED TURF
	MAINTENANCE ACCESS & HARDSTAND AREA
	ROCK SCOUR PROTECTION
	STORMWATER DRAINAGE LINE
	GPT AND OUTLET
	SUBSOIL DRAINAGE LINE
	PREDEVELOPMENT PMF EXTENT
	FUTURE RIPARIAN CORRIDOR
	EXTENT OF BLACKTOWN CITY COUNCIL SECTION 94 CONTRIBUTIONS
	LEVEL SPREADER
	FLOW SPREADER
	DESIGN CONTOURS
	EXISTING CONTOURS


RAINGARDEN SUMMARY

LOCATION	MEDIA BED SURFACE AREA (m ²)
RAINGARDEN A4	380
RAINGARDEN B1	1820
RAINGARDEN B2	980
RAINGARDEN B3	960
RAINGARDEN 1	1400
RAINGARDEN 3F	570

NOTE: RAINGARDEN AREAS SUBJECT TO CHANGE

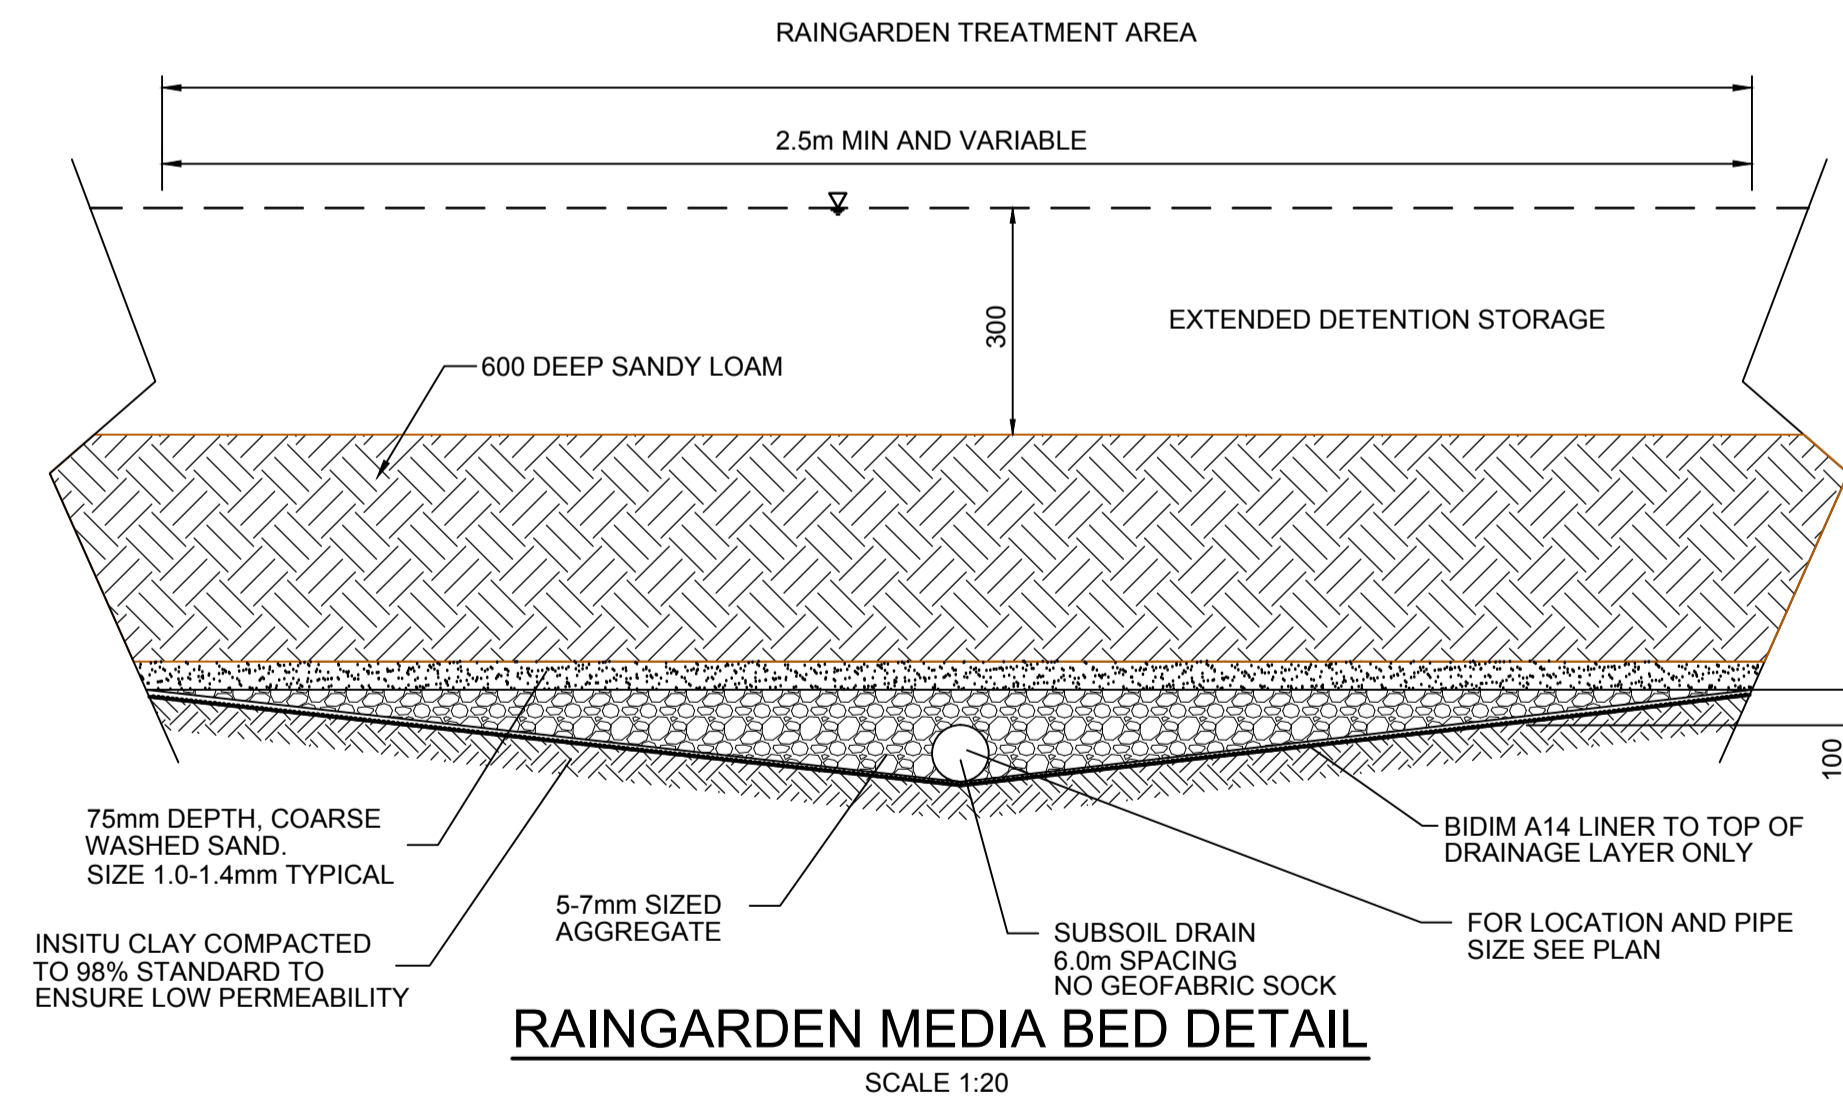

RAINGARDEN MEDIA BED DETAIL
SCALE 1:20

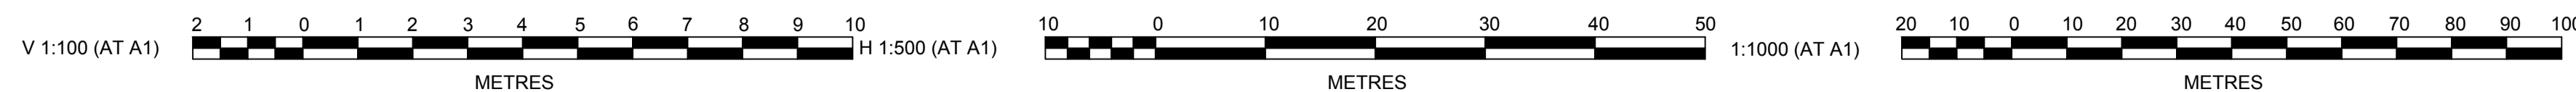

Plotfile: 7 May 2013 4:31:05 PM File Name: J:\9351\DISK - Concept Sketch Designs\9351SK307.dwg

REV	DESCRIPTION	DES	DRN	CKD	APR	DATE
C	POST EXHIBITION REVISED BASIN DESIGN	KM	LVD	MS	DC	06/05/13
B	ISSUED FOR EXHIBITION	PAS	LVD	JC	DC	27/07/12
A	ISSUED FOR EXHIBITION	PAS	LVD	JC	DC	04/07/12
	AMENDMENT	DES	DRN	CKD	APR	DATE

J. WYNDHAM PRINCE CONSULTING CIVIL INFRASTRUCTURE ENGINEERS & PROJECT MANAGERS

PO Box 4366 PENRITH WESTFIELD NSW 2750
P 02 4720 3300 F 02 4721 7638 W www.jwprince.com.au E jwp@jwprince.com.au

AZIMUTH:
DATUM:
ORIGIN:




THIS DRAWING MUST NOT BE USED FOR CONSTRUCTION UNLESS SIGNED AS PART OF AN APPROVED CONSTRUCTION CERTIFICATE.

ADVANCE COPY ONLY
NOT FOR CONSTRUCTION

MARSDEN PARK RESIDENTIAL PRECINCT

TYPICAL RAINGARDEN DETAIL

PLAN No:	9351/SK307	C
FILE No:	9351SK307	
SHEET SIZE:	A1 ORIGINAL	

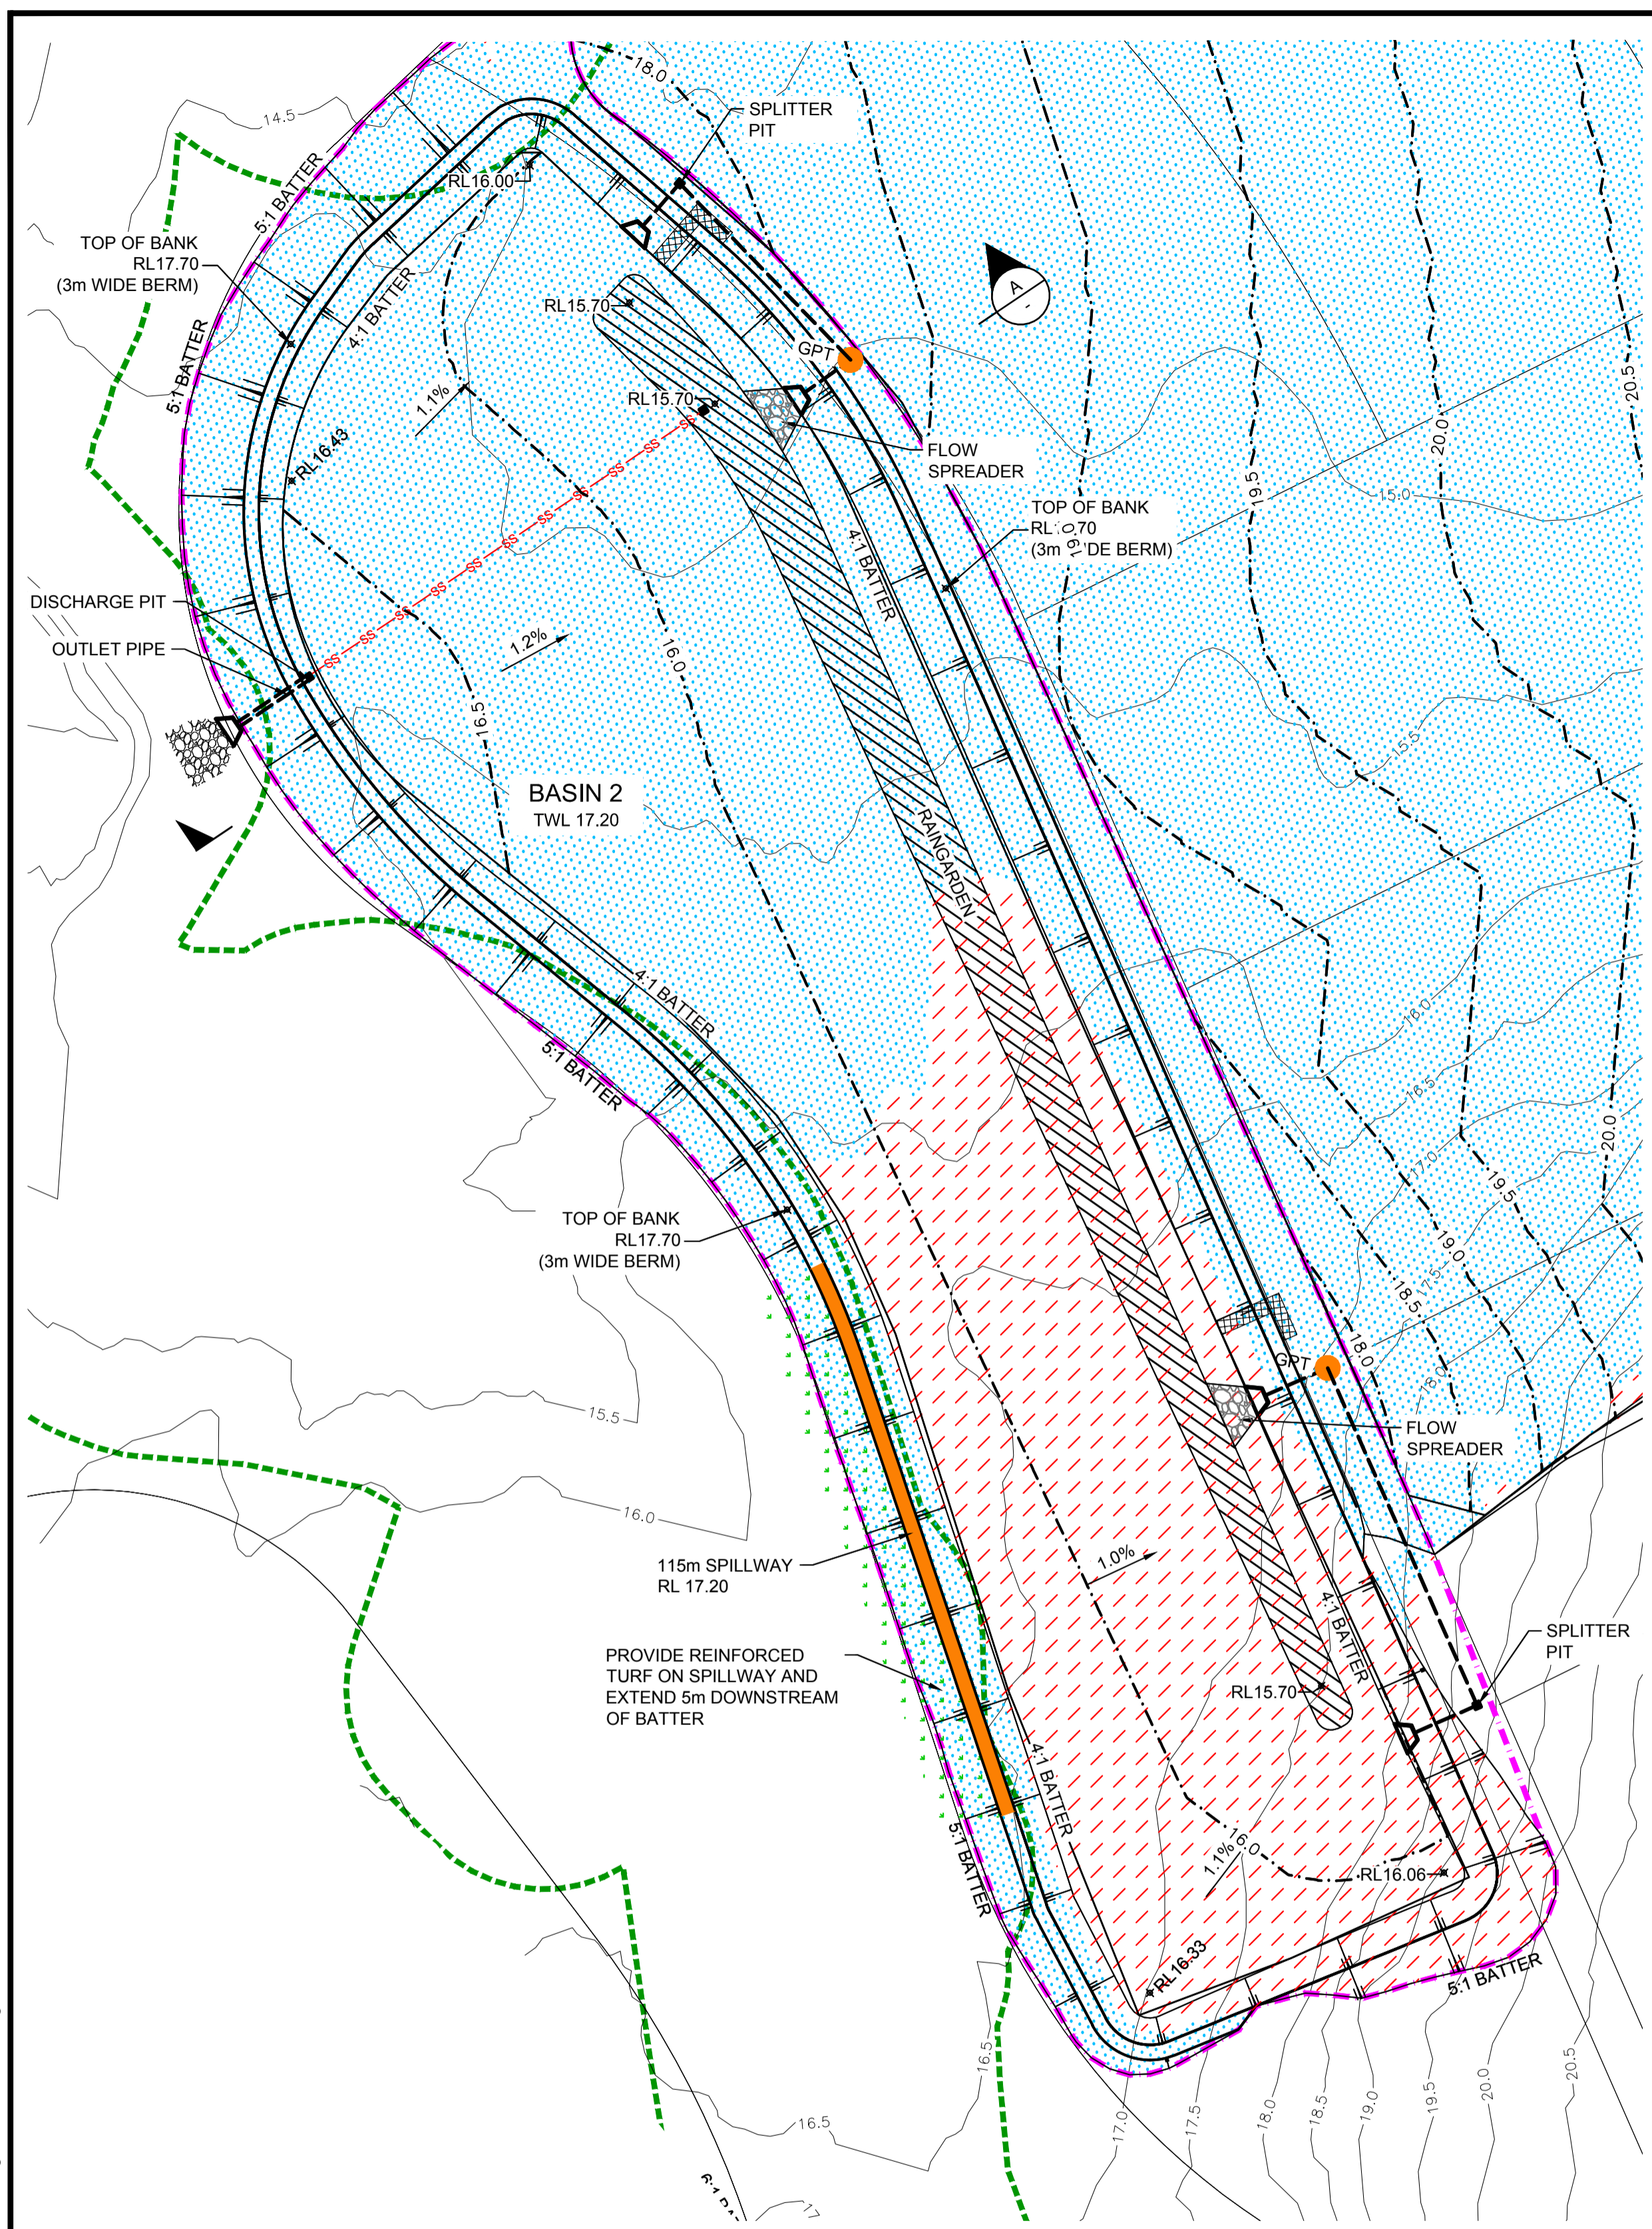

BASIN 2 SUMMARY TABLE

LOCATION	OSD STORAGE VOLUME (m3)	S94 EXTENT OF CUT (m3)	S94 EXTENT OF FILL (m3)	S94 BALANCE (m3)	S94 DISTURBED AREA (m2)
BASIN 2	35030	-13437	28080	14643	43730

NOTE: VOLUMES ARE MEASURED BETWEEN THE EXISTING SURFACE AND THE FINAL DESIGN SURFACE AND DO NOT ALLOW FOR TOPSOIL REMOVAL OR RESPREAD


BASIN 2 RAINGARDEN SUMMARY

LOCATION	MEDIA BED SURFACE AREA (m2)
BASIN 2	3160


NOTE: RAINGARDEN AREAS SUBJECT TO CHANGE

LEGEND

- EXTENT OF CUT
- EXTENT OF FILL
- RAINGARDEN MEDIA BED
- OSD BASIN SPILLWAY
- REINFORCED TURF
- MAINTENANCE ACCESS & HARDSTAND AREA
- ROCK SCOUR PROTECTION
- STORMWATER DRAINAGE LINE
- GPT AND OUTLET
- SUBSOIL DRAINAGE LINE
- PREDEVELOPMENT PMF EXTENT
- FUTURE RIPARIAN CORRIDOR
- EXTENT OF BLACKTOWN CITY COUNCIL SECTION 94 CONTRIBUTIONS
- LEVEL SPREADER
- FLOW SPREADER
- DESIGN CONTOURS
- EXISTING CONTOURS

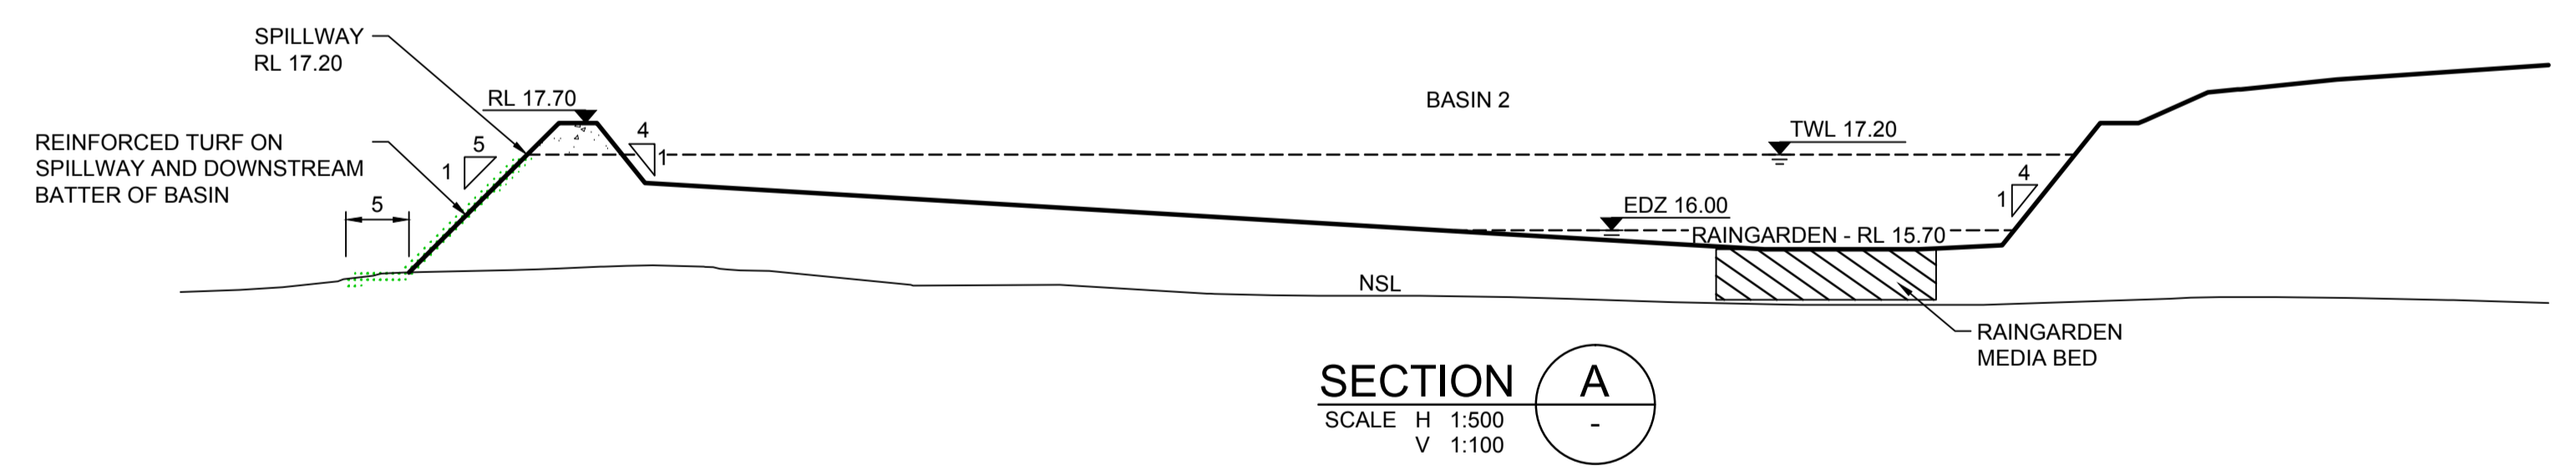

Plotted: 7 May 2013 3:24:07 PM File Name: J:\9351\DISK - Concept Sketch Designs\9351SK308.dwg

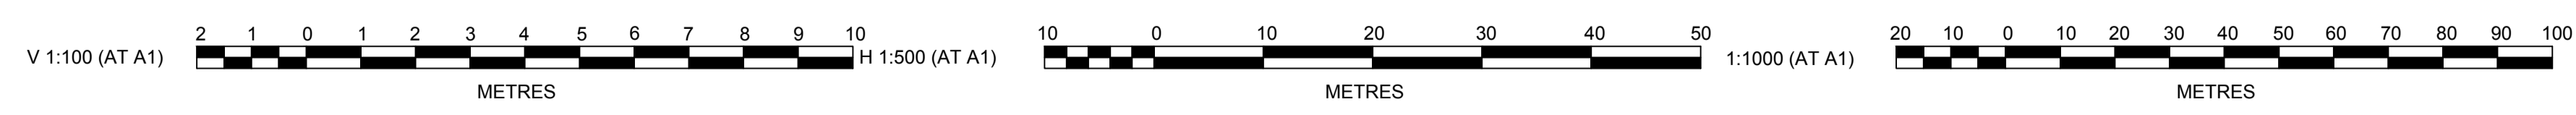

REV	DESCRIPTION	DES	DRN	CKD	APR	DATE
C	POST EXHIBITION REVISED BASIN DESIGN	KM	LVD	MS	DC	06/05/13
B	ISSUED FOR EXHIBITION	PAS	LVD	JC	DC	27/07/12
A	ISSUED FOR EXHIBITION	PAS	LVD	JC	DC	04/07/12
	AMENDMENT	DES	DRN	CKD	APR	DATE

J. WYNDHAM PRINCE CONSULTING CIVIL INFRASTRUCTURE ENGINEERS & PROJECT MANAGERS

PO Box 4366 PENRITH WESTFIELD NSW 2750
P 02 4720 3300 F 02 4721 7638 W www.jwprince.com.au E jwprince@jwprince.com.au

AZIMUTH:
DATUM:
ORIGIN:

CLIENT:
WINTEN PROPERTY GROUP


THIS DRAWING MUST NOT BE USED FOR CONSTRUCTION UNLESS SIGNED AS PART OF AN APPROVED CONSTRUCTION CERTIFICATE.

**ADVANCE COPY ONLY
NOT FOR CONSTRUCTION**

MARSDEN PARK RESIDENTIAL PRECINCT

BASIN 2
PLAN AND SECTION

PLAN No: 9351/SK308	C
FILE No: 9351SK308	
SHEET SIZE: A1 ORIGINAL	

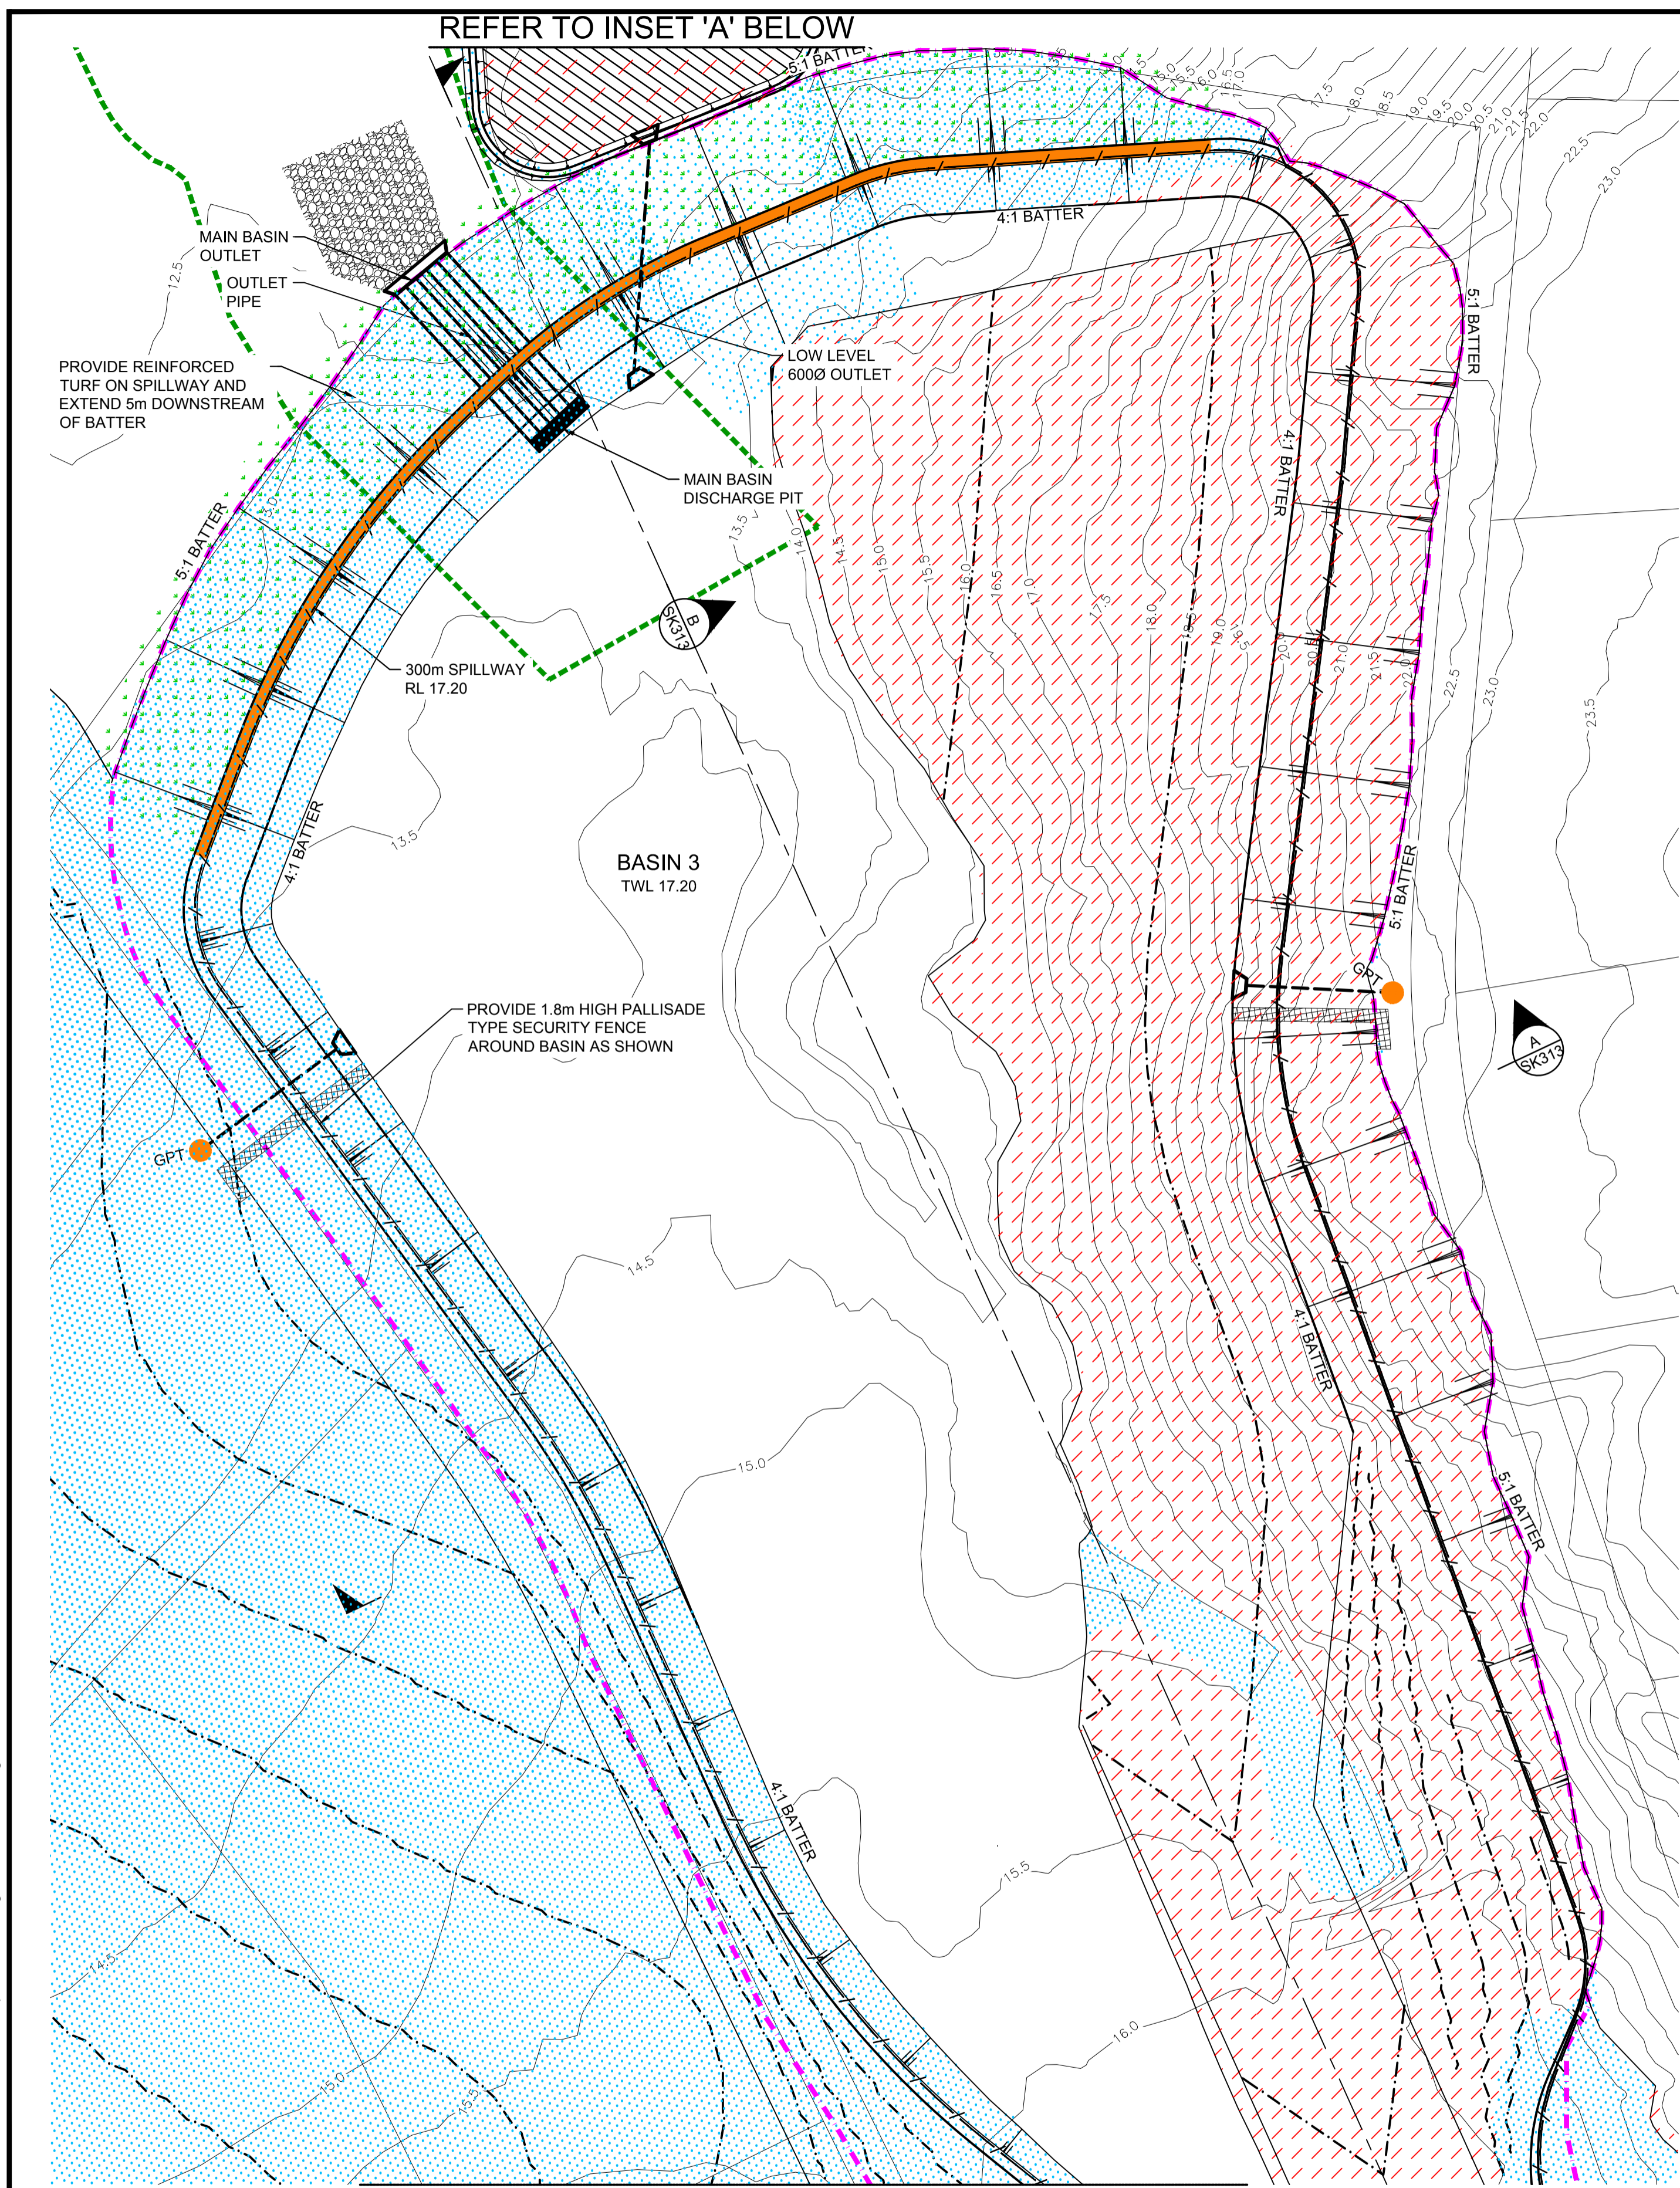

REFER TO INSET 'A' BELOW

REFER TO DRAWING SK310 FOR CONTINUATION

BASIN 3 SUMMARY TABLE

LOCATION	OSD STORAGE VOLUME (m3)	S94 EXTENT OF CUT (m3)	S94 EXTENT OF FILL (m3)	S94 BALANCE (m3)	S94 DISTURBED AREA (m2)
BASIN 3	123430	-79170	58160	-21010	75980
TC01	-	-113500	8700	-104800	98010
TC02	-	-13063	962	-12101	15058
TOTAL	123430	-205733	67822	-137911	189048

NOTE: VOLUMES ARE MEASURED BETWEEN THE EXISTING SURFACE AND THE FINAL DESIGN SURFACE AND DO NOT ALLOW FOR TOPSOIL REMOVAL OR RESPREAD



BASIN 3 RAINGARDEN SUMMARY

LOCATION	MEDIA BED SURFACE AREA (m2)
BASIN 3 RAINGARDEN	3000

NOTE: RAINGARDEN AREAS SUBJECT TO CHANGE

LEGEND

- EXTENT OF CUT
- EXTENT OF FILL
- RAINGARDEN MEDIA BED
- OSD BASIN SPILLWAY
- REINFORCED TURF
- MAINTENANCE ACCESS & HARDSTAND AREA
- ROCK SCOUR PROTECTION
- STORMWATER DRAINAGE LINE
- GPT AND OUTLET
- SUBSOIL DRAINAGE LINE
- PREDEVELOPMENT PMF EXTENT
- FUTURE RIPARIAN CORRIDOR
- EXTENT OF BLACKTOWN CITY COUNCIL SECTION 94 CONTRIBUTIONS
- LEVEL SPREADER
- FLOW SPREADER
- DESIGN CONTOURS
- EXISTING CONTOURS
- SAFETY FENCE AS REQUIRED

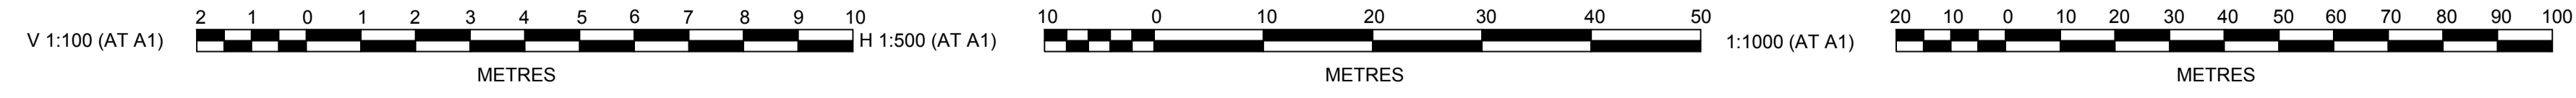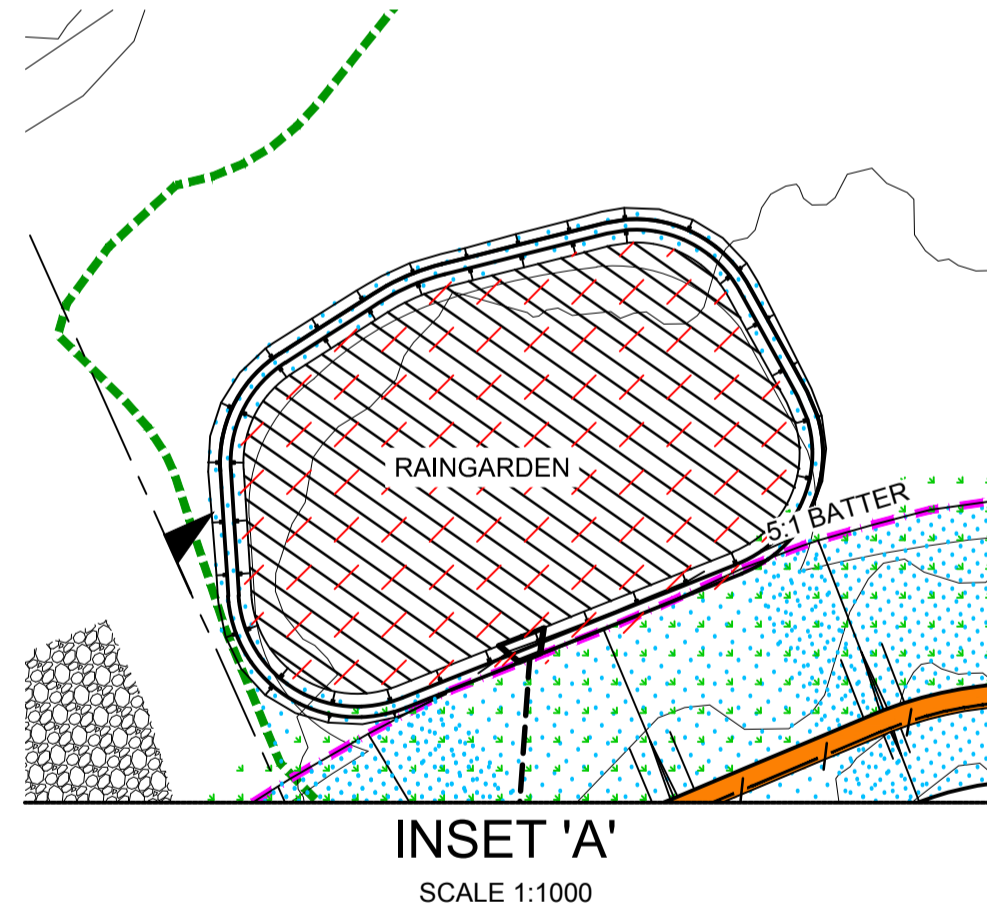

Plotted: 18 July 2013 3:46:50 PM File Name: J:\9351\DISK - Concept Sketch Designs\9351\SK309.dwg

AMENDMENT	DES	DRN	CKD	APR	DATE
E	JC	LVD	JC	DC	18/07/13
D	KM	KM	DH	DC	
C	KM	LVD	MS	DC	06/05/13
B	PAS	LVD	JC	DC	27/07/12
A	PAS	LVD	JC	DC	04/07/12

J. WYNDHAM PRINCE CONSULTING CIVIL INFRASTRUCTURE ENGINEERS & PROJECT MANAGERS

PO Box 4366 PENRITH WESTFIELD NSW 2750
P 02 4720 3300 F 02 4721 7638 W www.jwprince.com.au E jwp@jwprince.com.au

AZIMUTH:
DATUM:
ORIGIN:

CLIENT:

THIS DRAWING MUST NOT BE USED FOR CONSTRUCTION UNLESS SIGNED AS PART OF AN APPROVED CONSTRUCTION CERTIFICATE.

ADVANCE COPY ONLY
NOT FOR CONSTRUCTION

MARSDEN PARK RESIDENTIAL PRECINCT

BASIN 3
PLAN

PLAN No: 9351/SK309 **E**
FILE No: 9351SK309
SHEET SIZE: A1 ORIGINAL

REFER TO DRAWING SK311 FOR CONTINUATION

CONTINUED

REFER TO DRAWING SK309 FOR CONTINUATION



BELOW

CONTINUED ABOVE

CONTINUED BELOW

LEGEND

- EXTENT OF CUT
- EXTENT OF FILL
- RAINGARDEN MEDIA BED
- OSD BASIN SPILLWAY
- REINFORCED TURF
- MAINTENANCE ACCESS & HARDSTAND AREA
- ROCK SCOUR PROTECTION
- STORMWATER DRAINAGE LINE
- GPT AND OUTLET
- SUBSOIL DRAINAGE LINE
- PREDEVELOPMENT PMF EXTENT
- FUTURE RIPARIAN CORRIDOR
- EXTENT OF BLACKTOWN CITY COUNCIL SECTION 94 CONTRIBUTIONS
- LEVEL SPREADER
- FLOW SPREADER
- DESIGN CONTOURS
- EXISTING CONTOURS

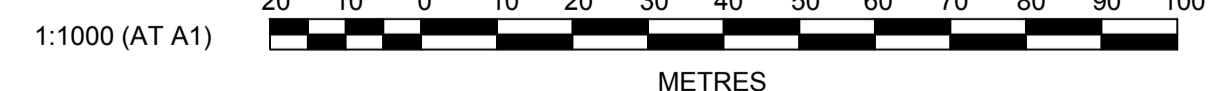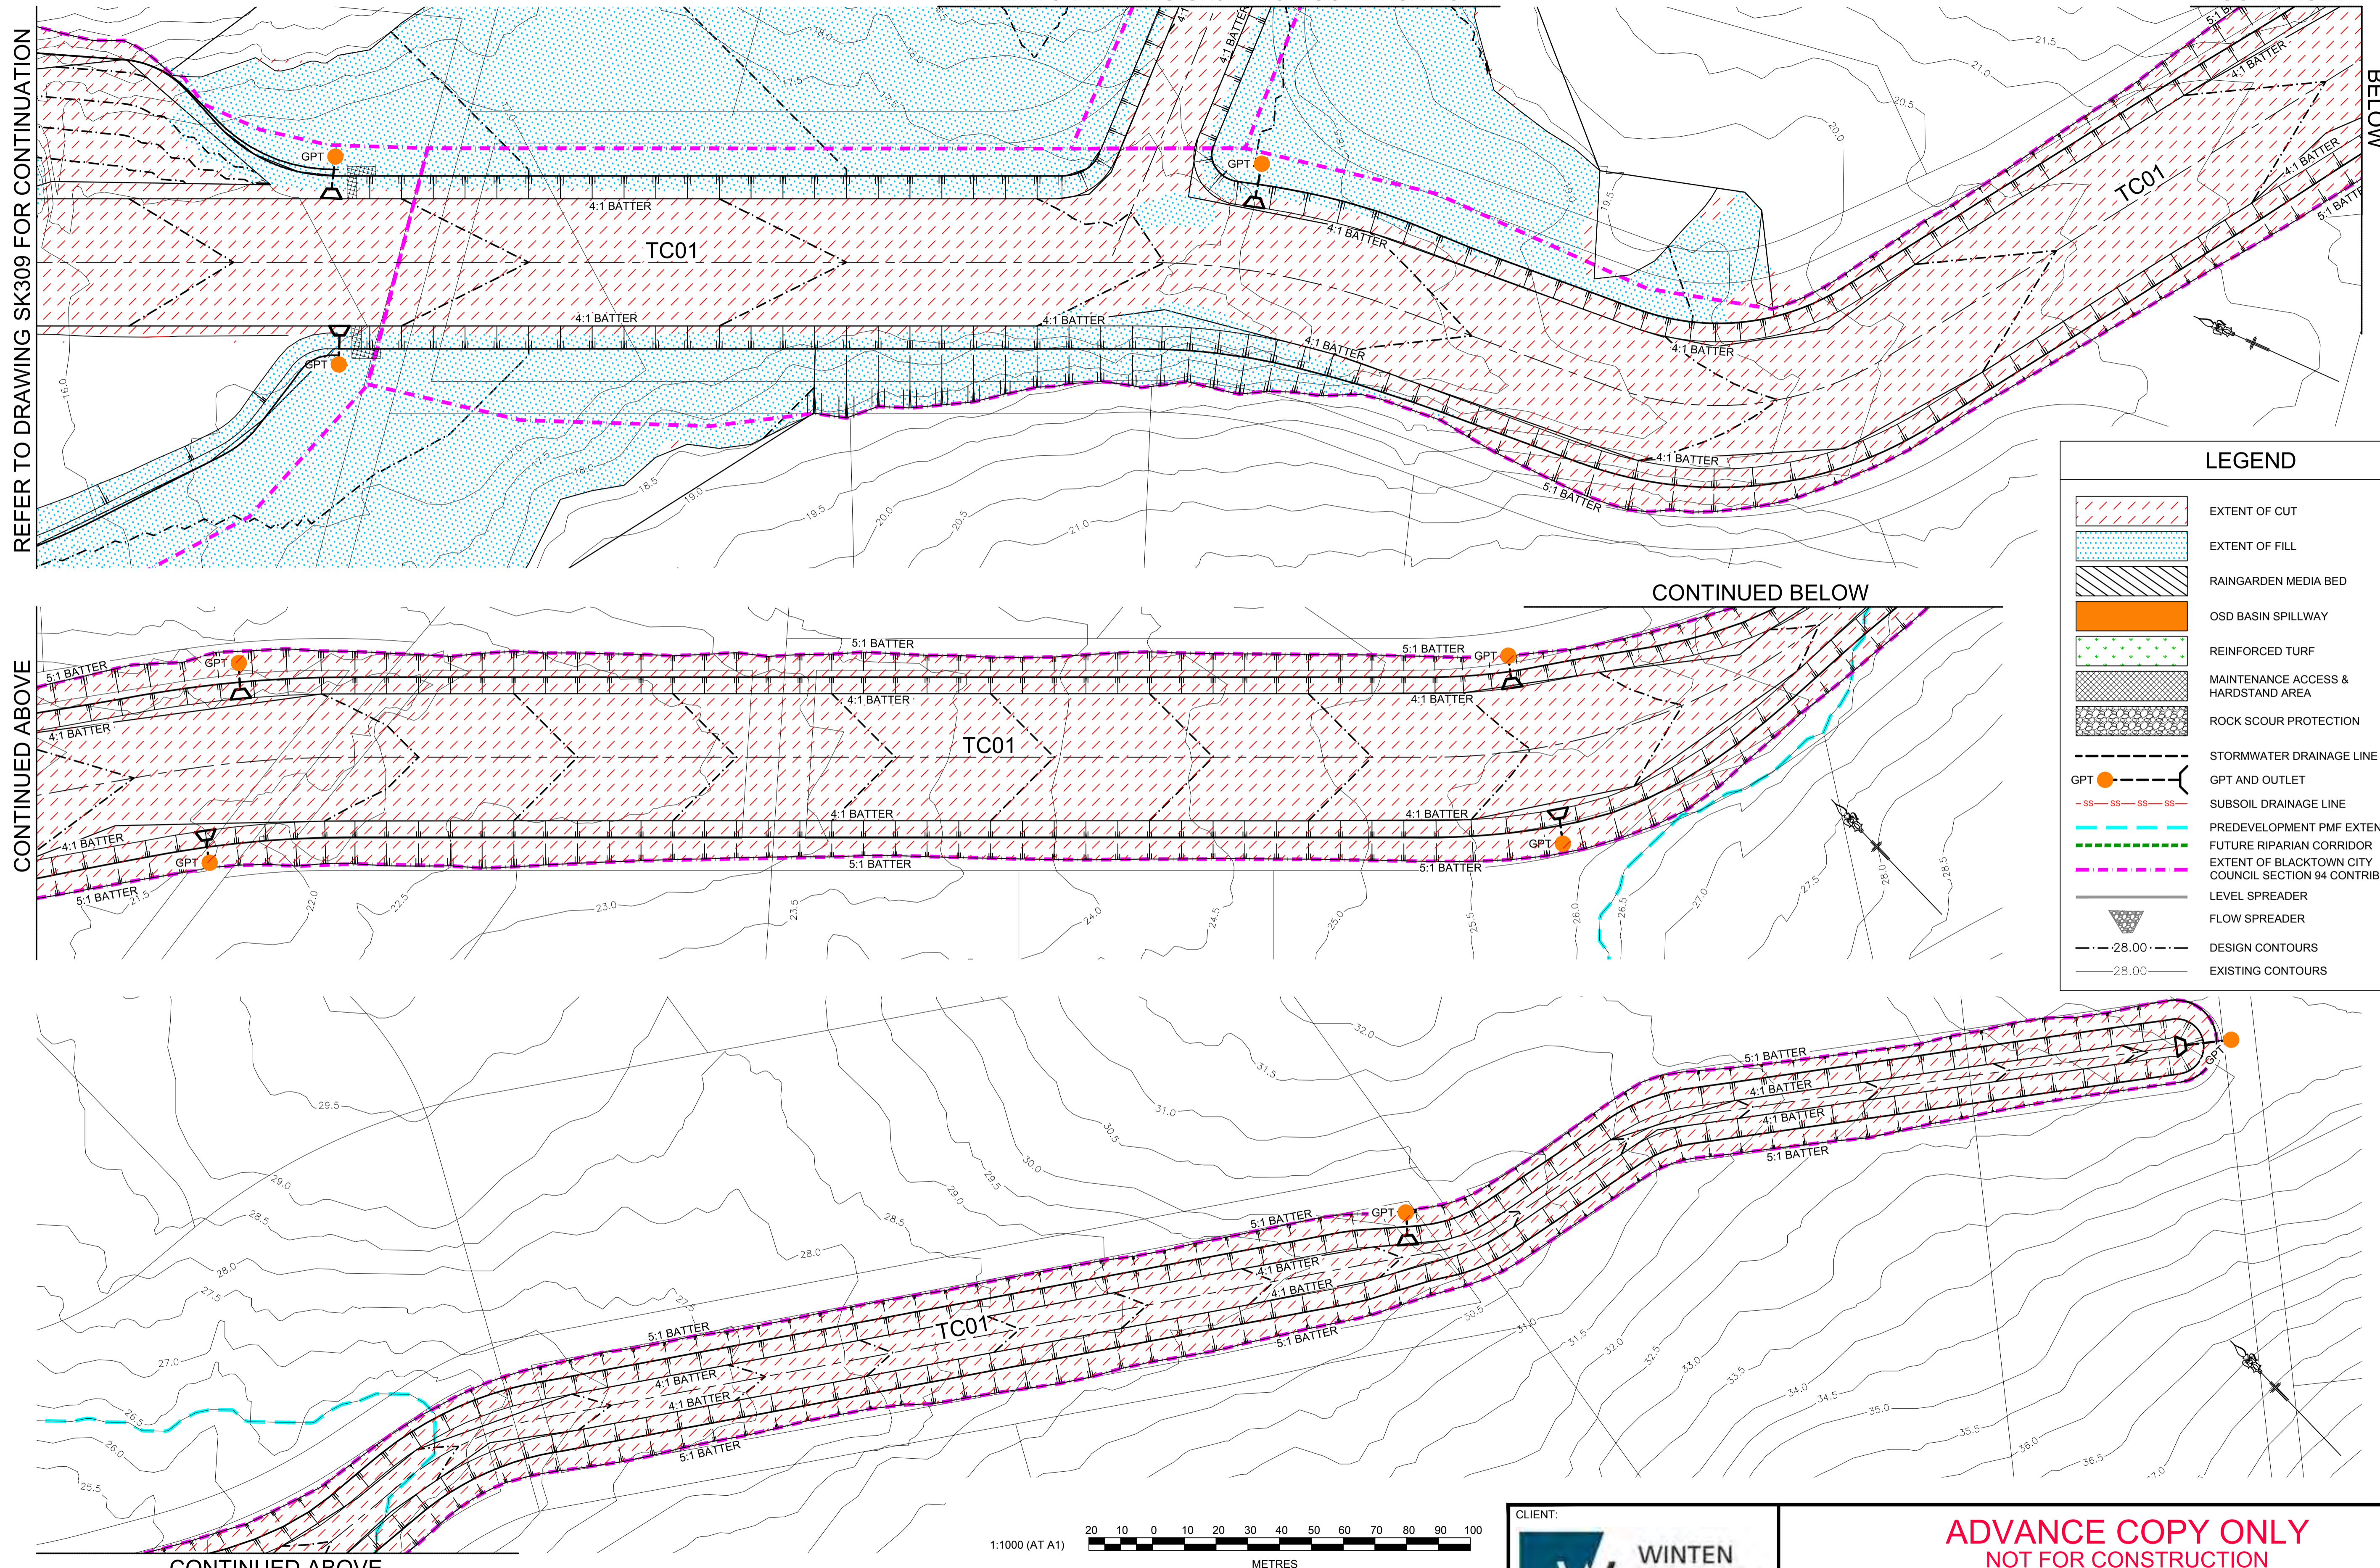

Plotted: 6 June 2013 8:12:30 AM File Name: J:\9351\DK - Concept Sketch Designs\9351\SK310.dwg

AMENDMENT	DES	DRN	CKD	APR	DATE
D	KM	KM	DH	DC	
C	KM	LVD	MS	DC	06/05/13
B	PAS	LVD	JC	DC	27/07/12
A	PAS	LVD	JC	DC	04/07/12

J. WYNDHAM PRINCE CONSULTING CIVIL INFRASTRUCTURE ENGINEERS & PROJECT MANAGERS

PO Box 4366 PENRITH WESTFIELD NSW 2750
 P 02 4720 3300 F 02 4721 7638 W www.jwprince.com.au E jwp@jwprince.com.au

AZIMUTH:
 DATUM:
 ORIGIN:

CLIENT:

THIS DRAWING MUST NOT BE USED FOR CONSTRUCTION UNLESS SIGNED AS PART OF AN APPROVED CONSTRUCTION CERTIFICATE.

ADVANCE COPY ONLY
 NOT FOR CONSTRUCTION


MARSDEN PARK RESIDENTIAL PRECINCT

CHANNEL TC01
 PLAN


PLAN No:
9351/SK310 D

FILE No: 9351SK310

SHEET SIZE: A1 ORIGINAL

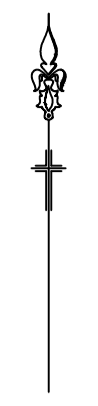


REFER TO DRAWING SK310 FOR CONTINUATION

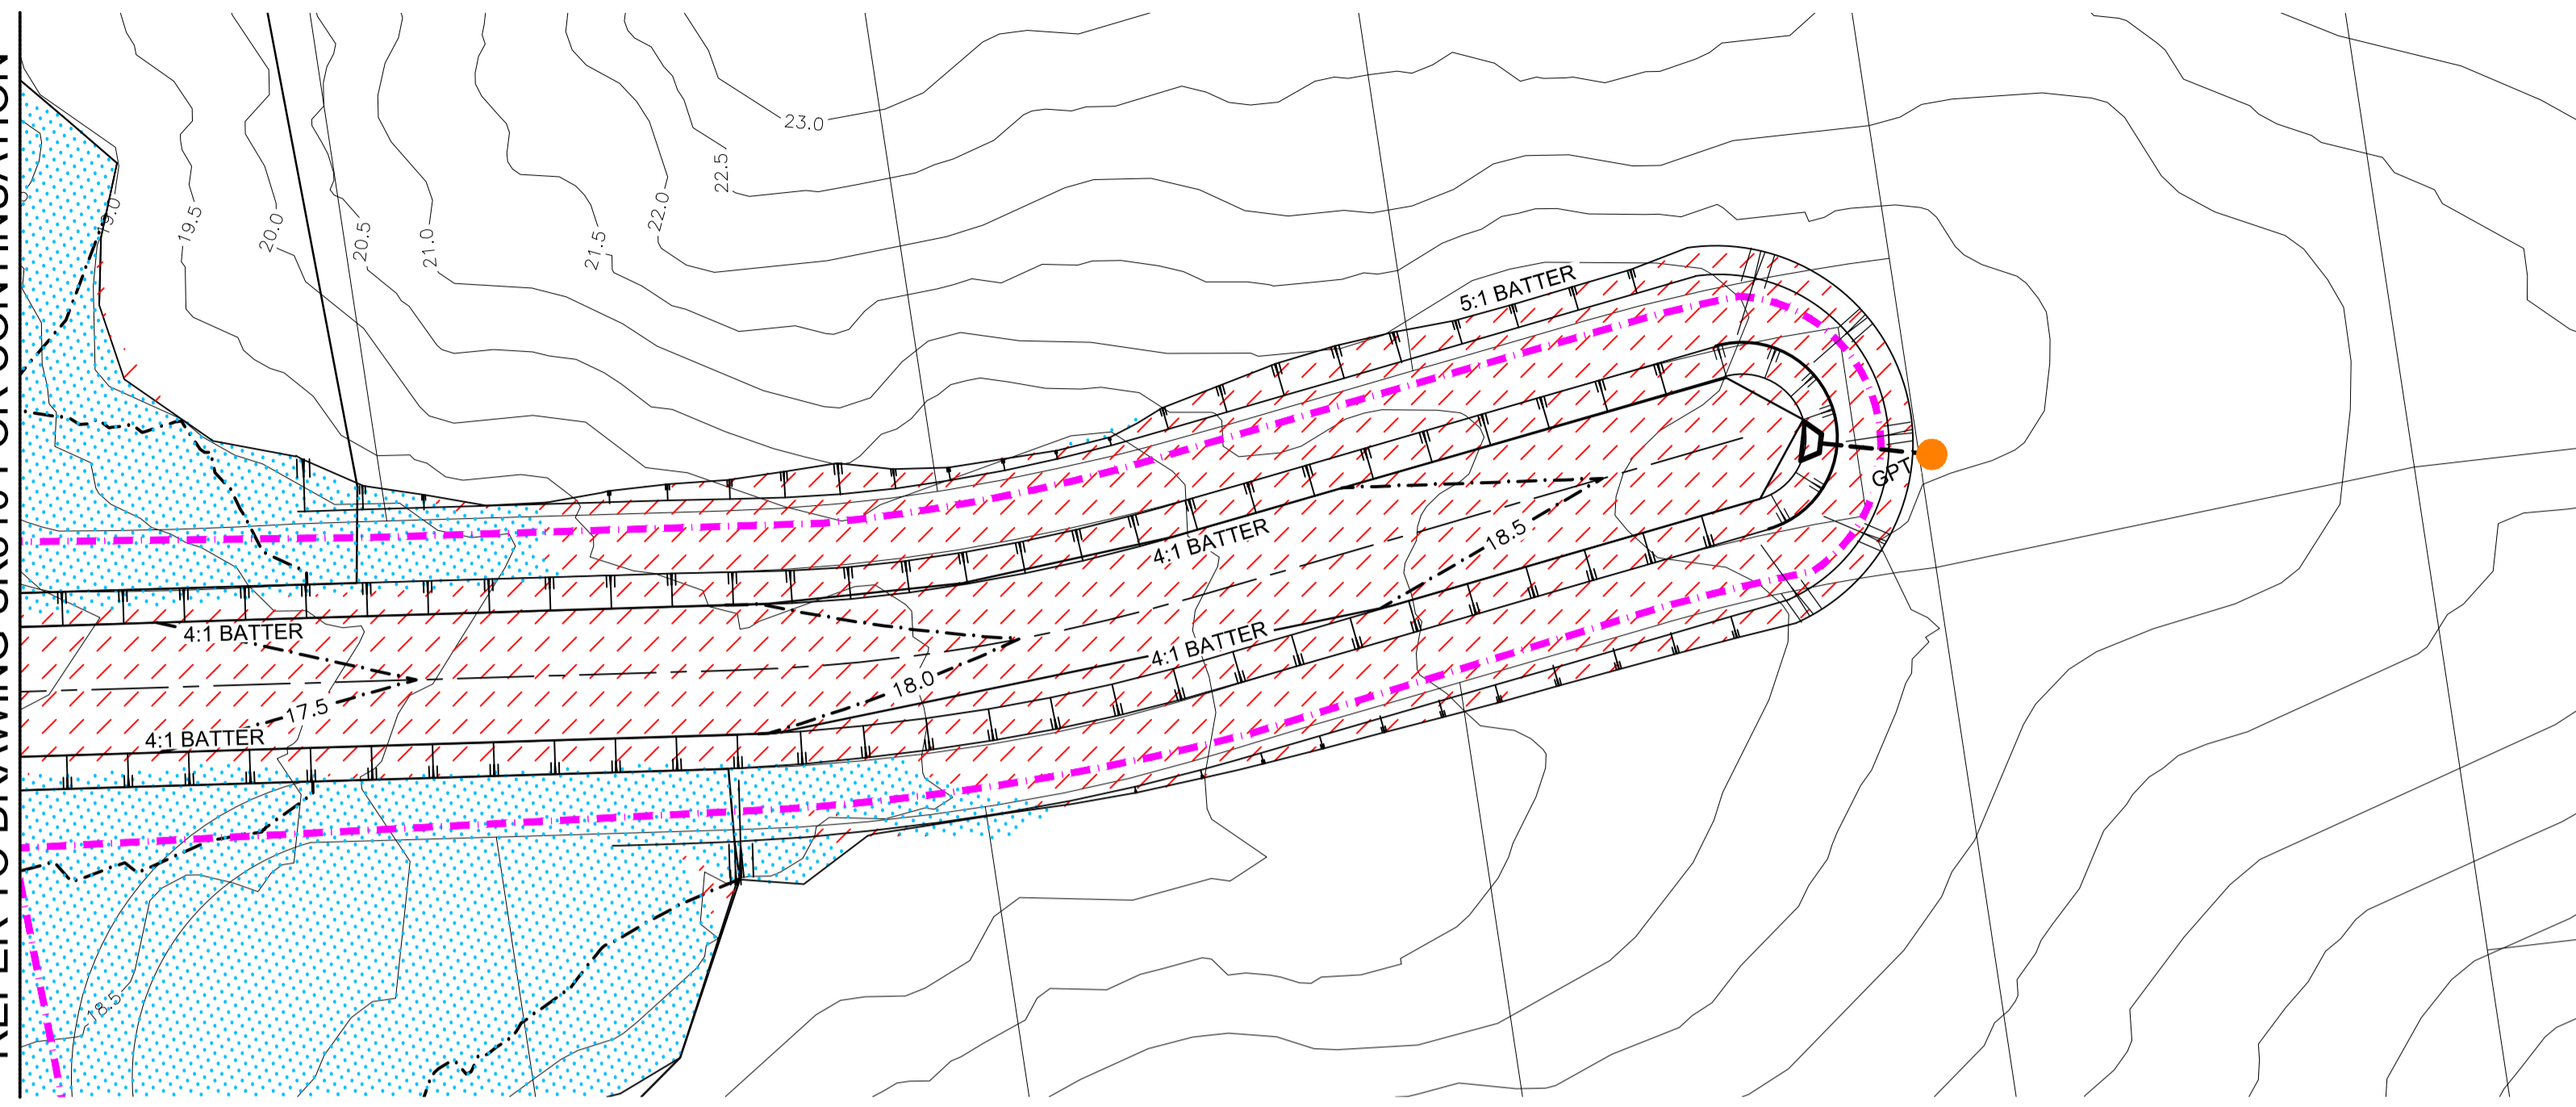

LEGEND	
	EXTENT OF CUT
	EXTENT OF FILL
	RAINGARDEN MEDIA BED
	OSD BASIN SPILLWAY
	REINFORCED TURF
	MAINTENANCE ACCESS & HARDSTAND AREA
	ROCK SCOUR PROTECTION
	STORMWATER DRAINAGE LINE
	GPT AND OUTLET
	SUBSOIL DRAINAGE LINE
	PREDEVELOPMENT PMF EXTENT
	FUTURE RIPARIAN CORRIDOR
	EXTENT OF BLACKTOWN CITY COUNCIL SECTION 94 CONTRIBUTIONS
	LEVEL SPREADER
	FLOW SPREADER
	DESIGN CONTOURS
	EXISTING CONTOURS

Plotted: 6 June 2013 8:13:04 AM File Name: J:\9351D\SK - Concept Sketch Designs\9351SK311.dwg

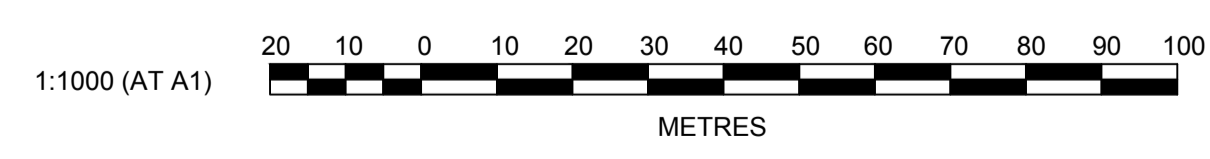

AMENDMENT	DES	DRN	CKD	APR	DATE
D	KM	KM	DH	DC	
C	KM	LVD	MS	DC	06/05/13
B	PAS	LVD	JC	DC	27/07/12
A	PAS	LVD	JC	DC	04/07/12

J. WYNDHAM PRINCE CONSULTING CIVIL INFRASTRUCTURE ENGINEERS & PROJECT MANAGERS

PO Box 4366 PENRITH WESTFIELD NSW 2750
 P 02 4720 3300 F 02 4721 7638 W www.jwprince.com.au E jwp@jwprince.com.au

AZIMUTH:
 DATUM:
 ORIGIN:

CLIENT:


THIS DRAWING MUST NOT BE USED FOR CONSTRUCTION UNLESS SIGNED AS PART OF AN APPROVED CONSTRUCTION CERTIFICATE.

ADVANCE COPY ONLY
NOT FOR CONSTRUCTION

MARSDEN PARK RESIDENTIAL PRECINCT

CHANNEL TC02
PLAN

PLAN No: 9351/SK311 **D**
 FILE No: 9351SK311
 SHEET SIZE: A1 ORIGINAL

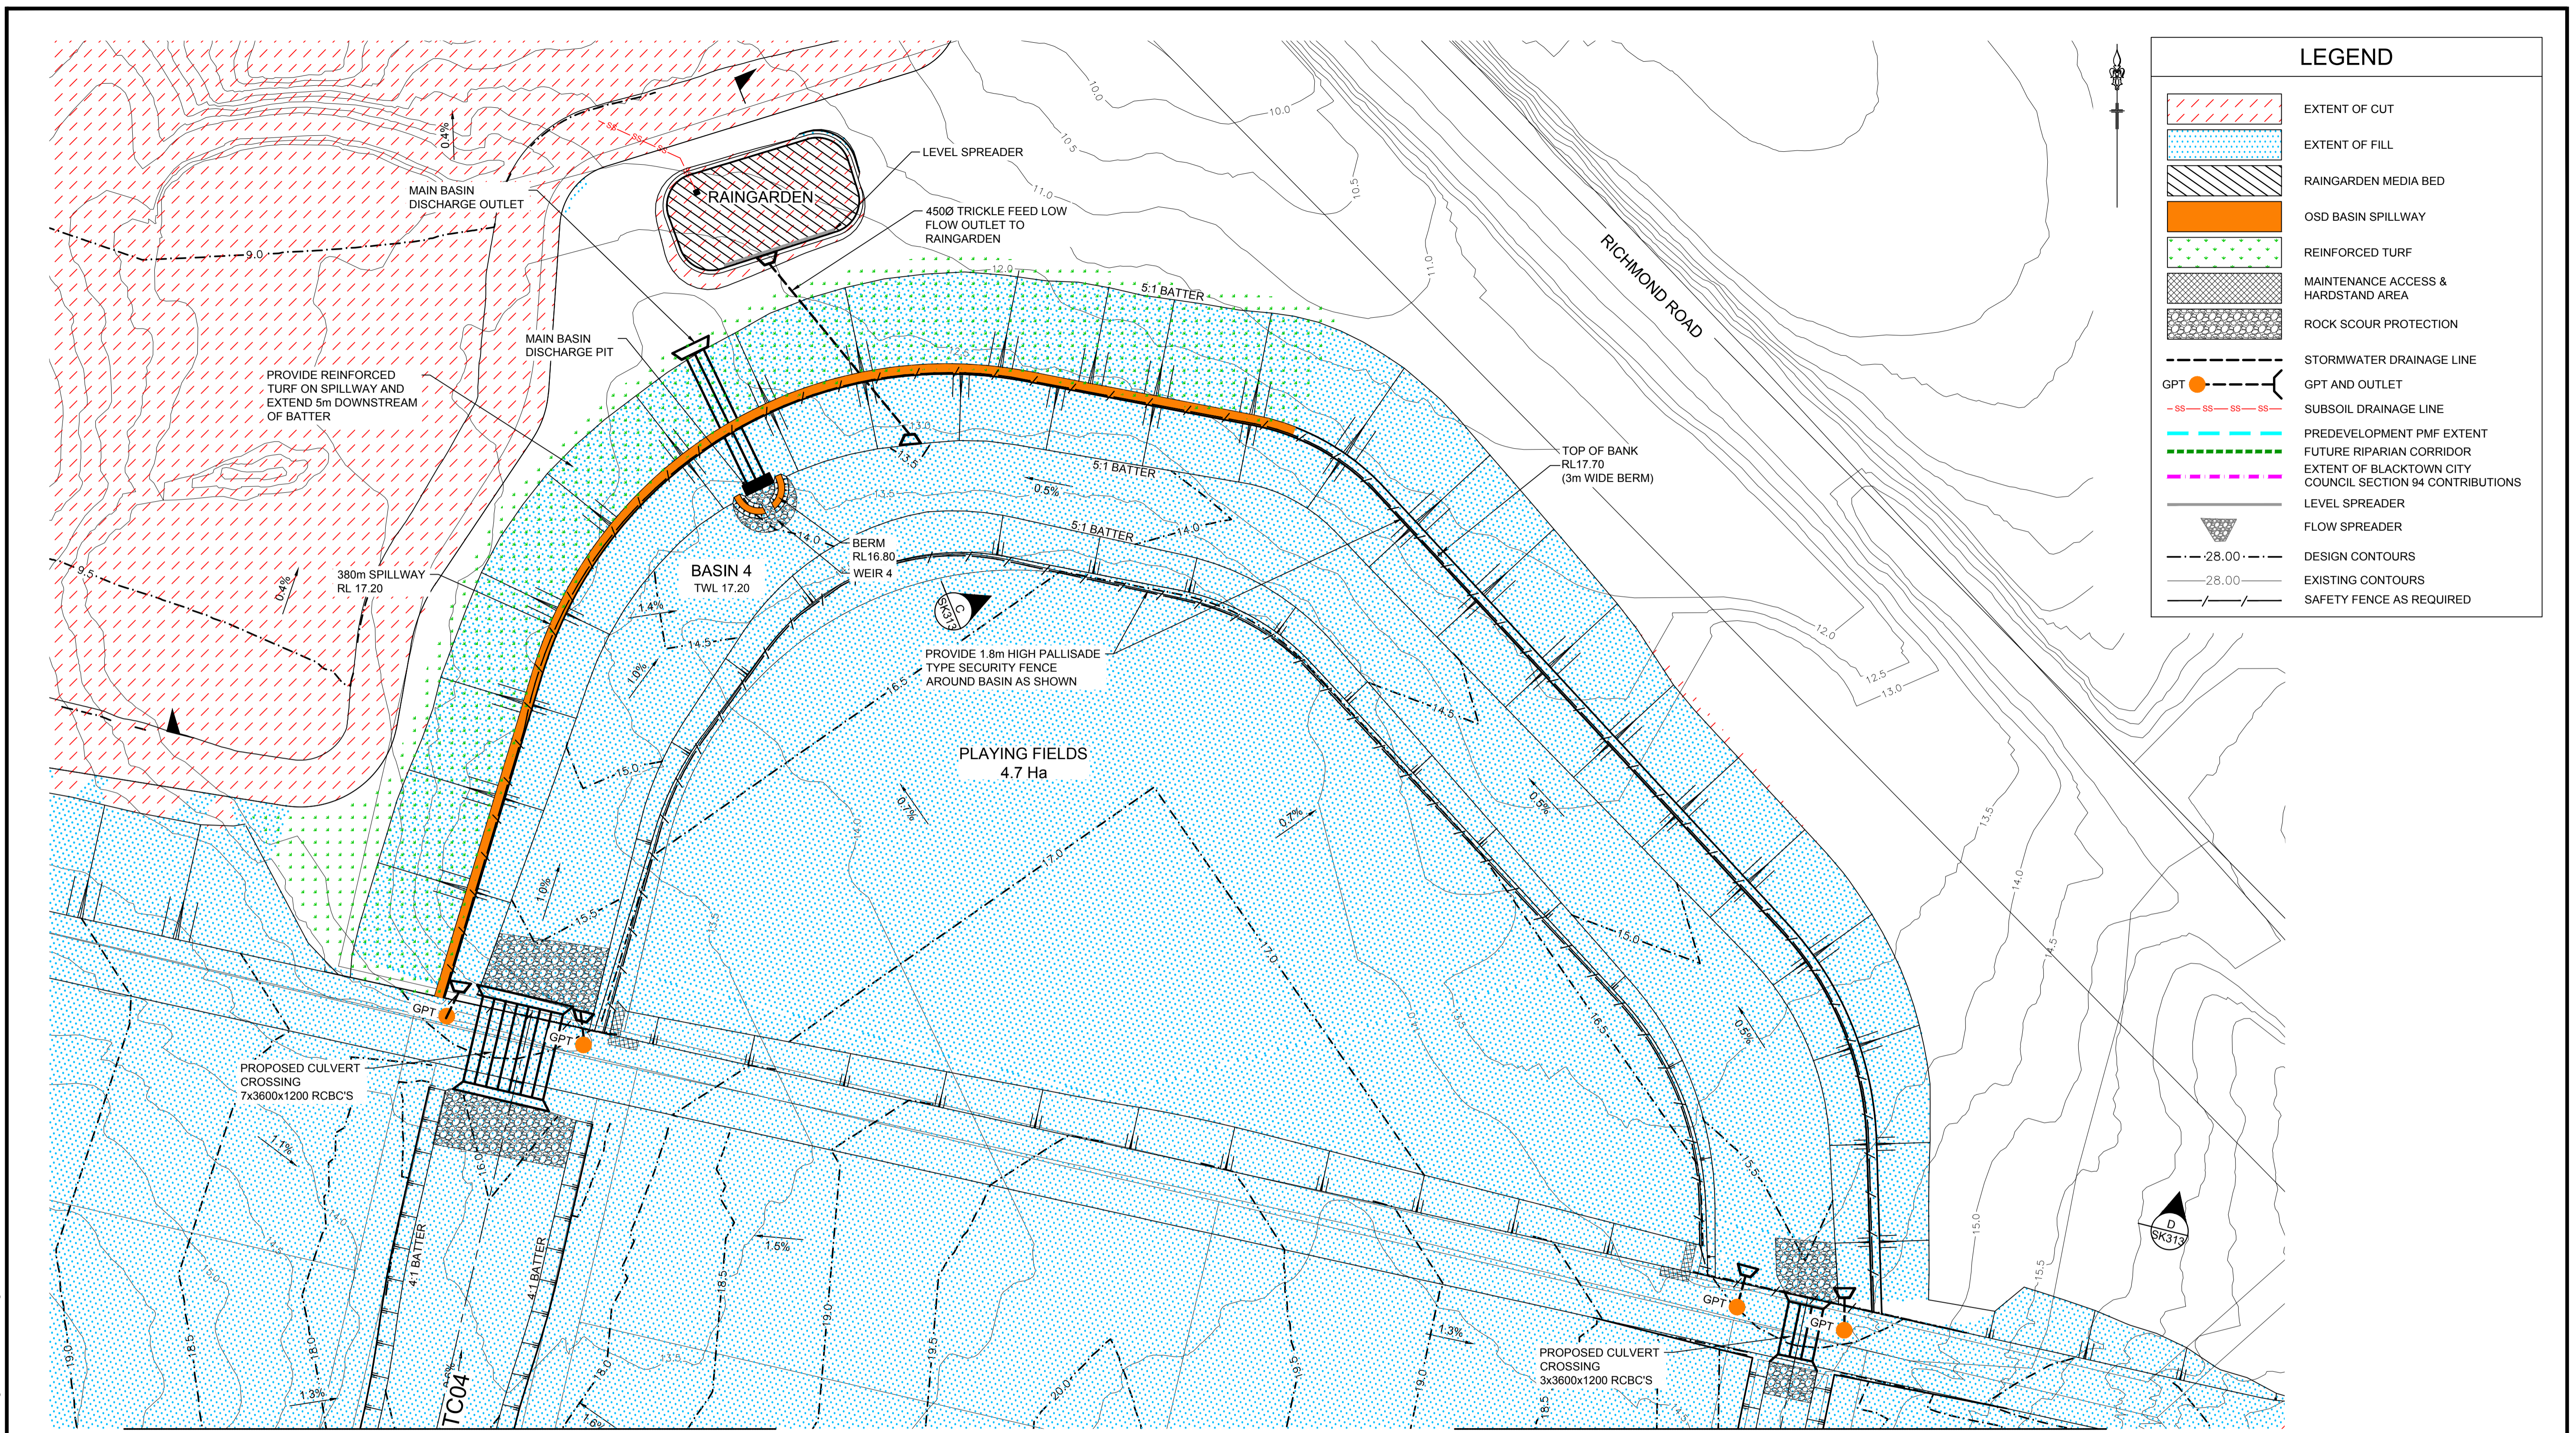

LEGEND

- EXTENT OF CUT
- EXTENT OF FILL
- RAINGARDEN MEDIA BED
- OSD BASIN SPILLWAY
- REINFORCED TURF
- MAINTENANCE ACCESS & HARDSTAND AREA
- ROCK SCOUR PROTECTION
- STORMWATER DRAINAGE LINE
- GPT AND OUTLET
- SUBSOIL DRAINAGE LINE
- PREDEVELOPMENT PMF EXTENT
- FUTURE RIPARIAN CORRIDOR
- EXTENT OF BLACKTOWN CITY COUNCIL SECTION 94 CONTRIBUTIONS
- LEVEL SPREADER
- FLOW SPREADER
- DESIGN CONTOURS
- EXISTING CONTOURS
- SAFETY FENCE AS REQUIRED

REFER TO DRAWING SK314 FOR CONTINUATION

REFER TO DRAWING SK314 FOR CONTINUATION

BASIN 4 SUMMARY TABLE



LOCATION	OSD STORAGE VOLUME (m ³)	S94 EXTENT OF CUT (m ³)	S94 EXTENT OF FILL (m ³)	S94 BALANCE (m ³)	S94 DISTURBED AREA (m ²)
BASIN 4	59650	0	266890	266890	104080
TC03	-	0	43025	43025	19040
TC04	-	0	74251	74251	30060
TC09	-	0	20285	20285	10610
TOTAL	59650	0	404451	404451	163790

NOTE: VOLUMES ARE MEASURED BETWEEN THE EXISTING SURFACE AND THE FINAL DESIGN SURFACE AND DO NOT ALLOW FOR TOPSOIL REMOVAL OR RESPREAD

BASIN 4 RAINGARDEN SUMMARY

LOCATION	MEDIA BED SURFACE AREA (m ²)
BASIN 4 RAINGARDEN	1800

NOTE: RAINGARDEN AREAS SUBJECT TO CHANGE

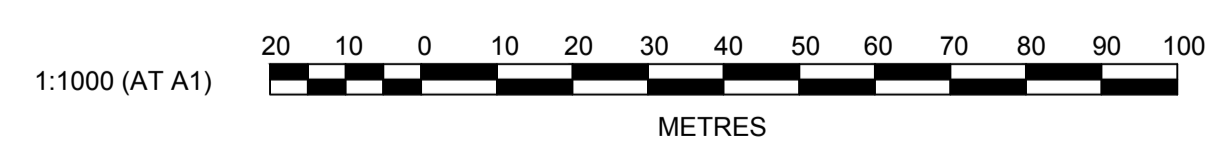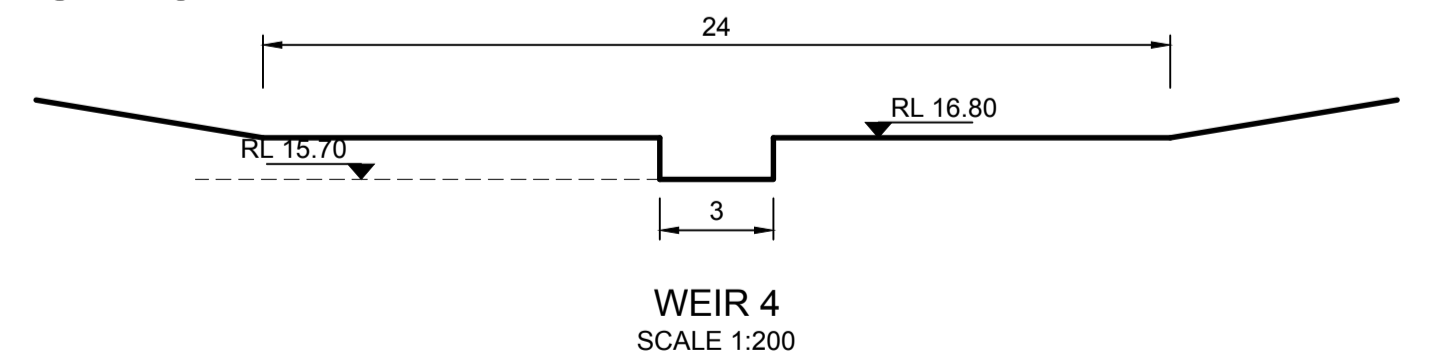

Plotted: 18 July 2013 3:46:11 PM File Name: J:\9351\DISK - Concept Sketch Designs\9351\SK312.dwg

AMENDMENT	DES	DRN	CKD	APR	DATE
E	JC	LVD	JC	DC	18/07/13
D	KM	KM	DH	DC	
C	KM	LVD	MS	DC	06/05/13
B	PAS	LVD	JC	DC	27/07/12
A	PAS	LVD	JC	DC	04/07/12

J. WYNDHAM PRINCE CONSULTING CIVIL INFRASTRUCTURE ENGINEERS & PROJECT MANAGERS

PO Box 4366 PENRITH WESTFIELD NSW 2750
 P 02 4720 3300 F 02 4721 7638 W www.jwprince.com.au E jwp@jwprince.com.au

AZIMUTH:
 DATUM:
 ORIGIN:

CLIENT:






THIS DRAWING MUST NOT BE USED FOR CONSTRUCTION UNLESS SIGNED AS PART OF AN APPROVED CONSTRUCTION CERTIFICATE.

ADVANCE COPY ONLY
 NOT FOR CONSTRUCTION

MARSDEN PARK RESIDENTIAL PRECINCT

BASIN 4 PLAN

PLAN No: 9351/SK312
 FILE No: 9351SK312
 SHEET SIZE: A1 ORIGINAL

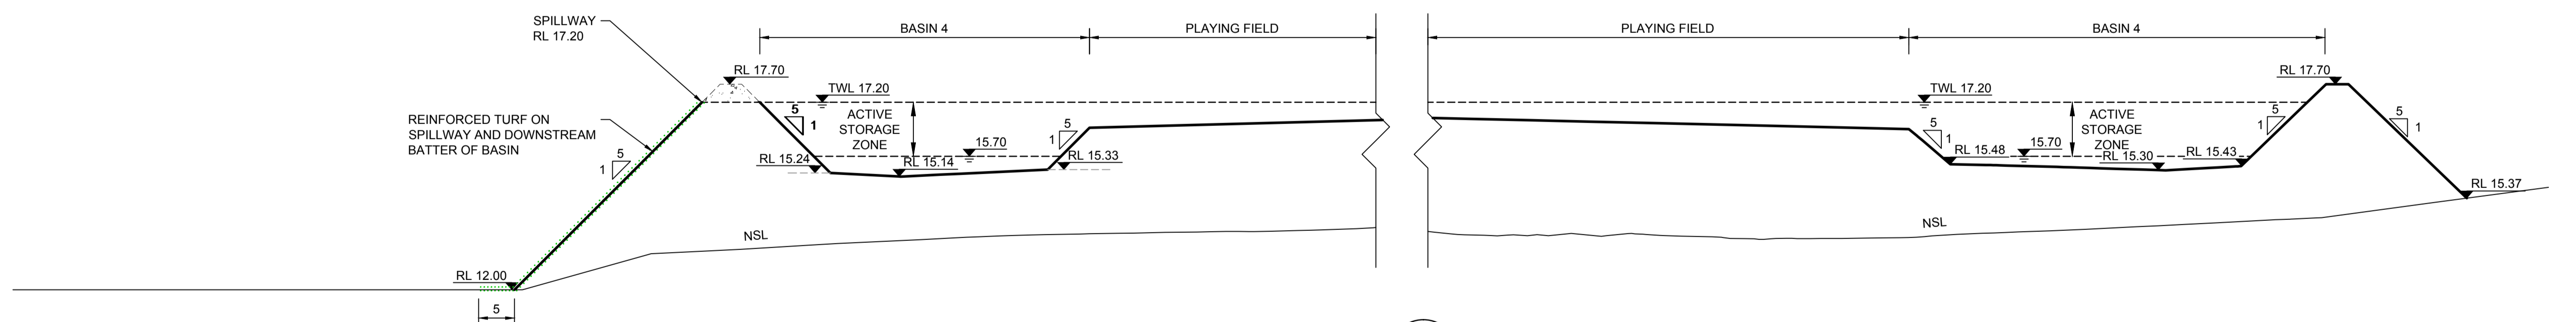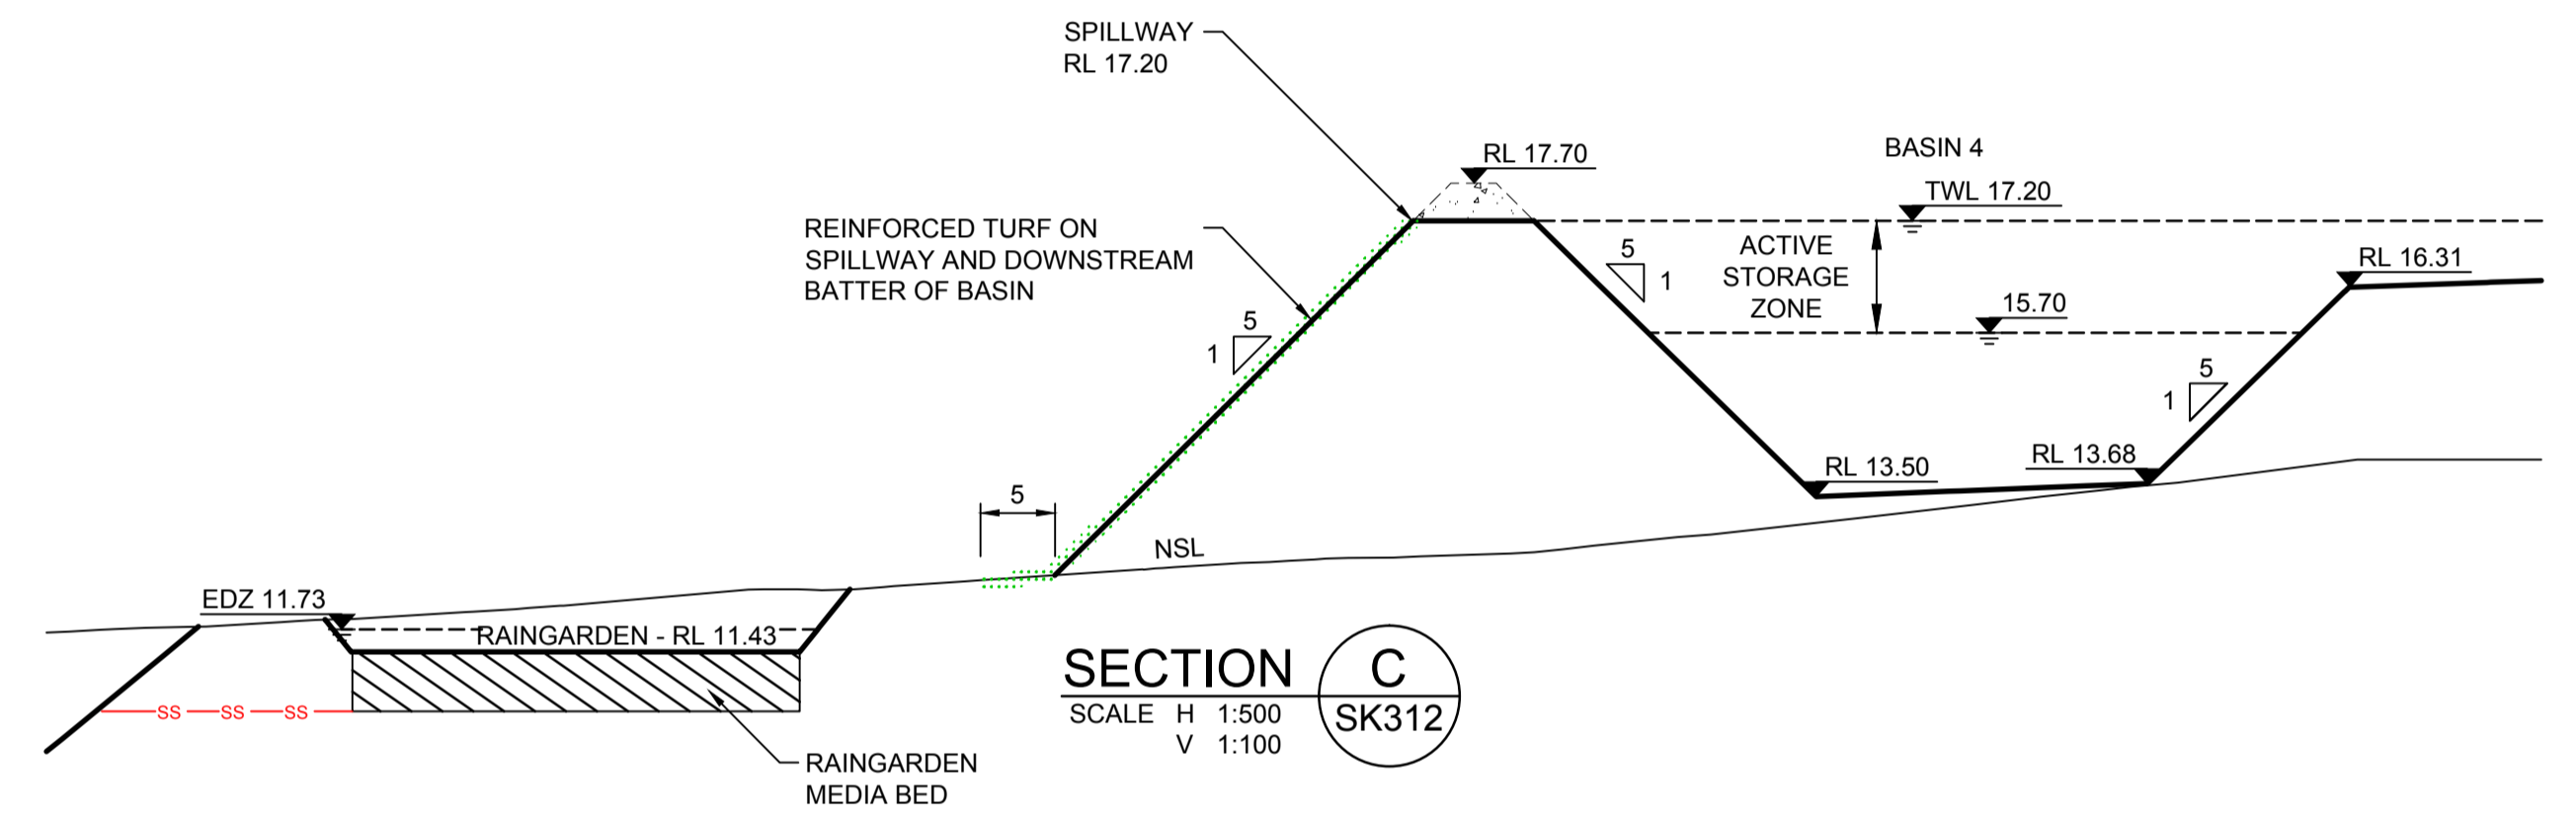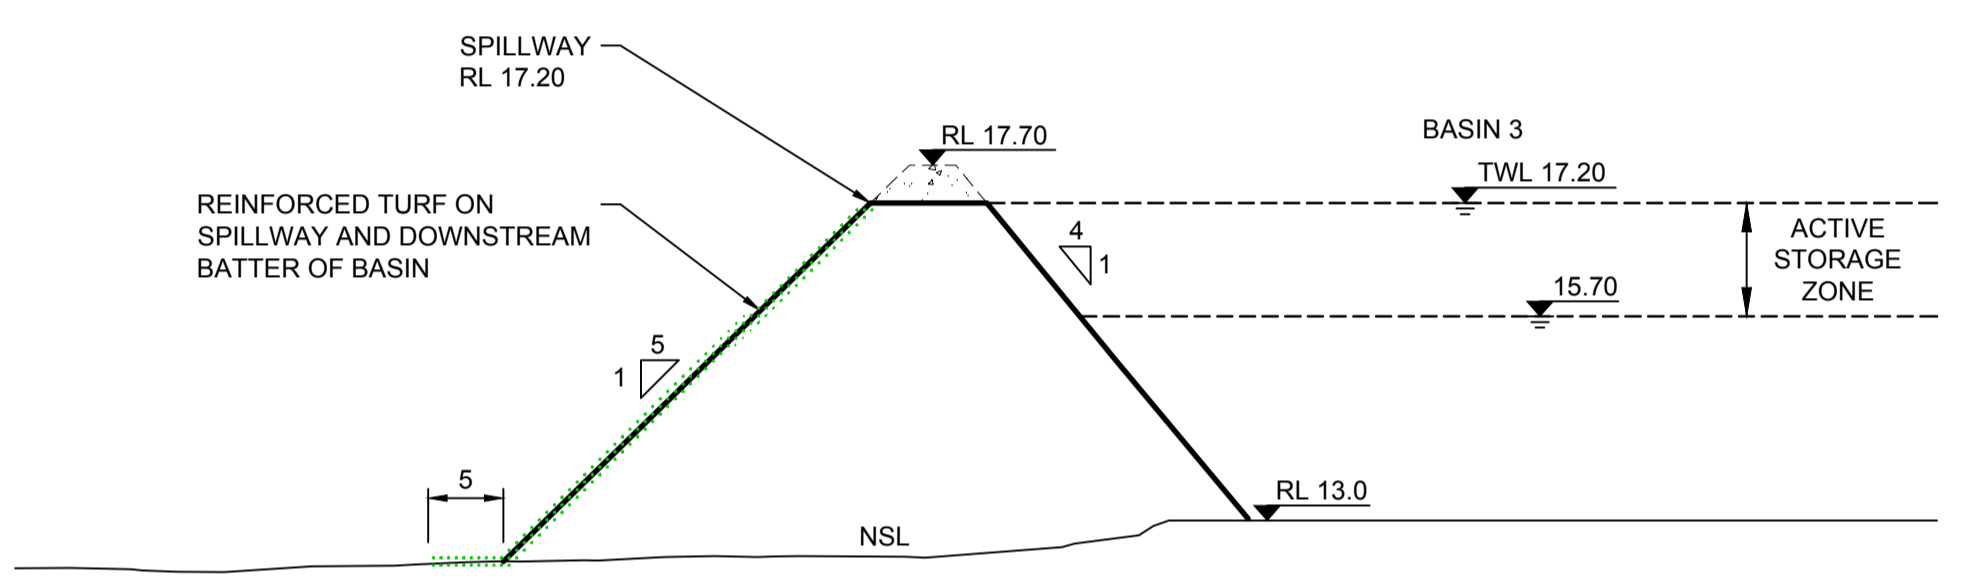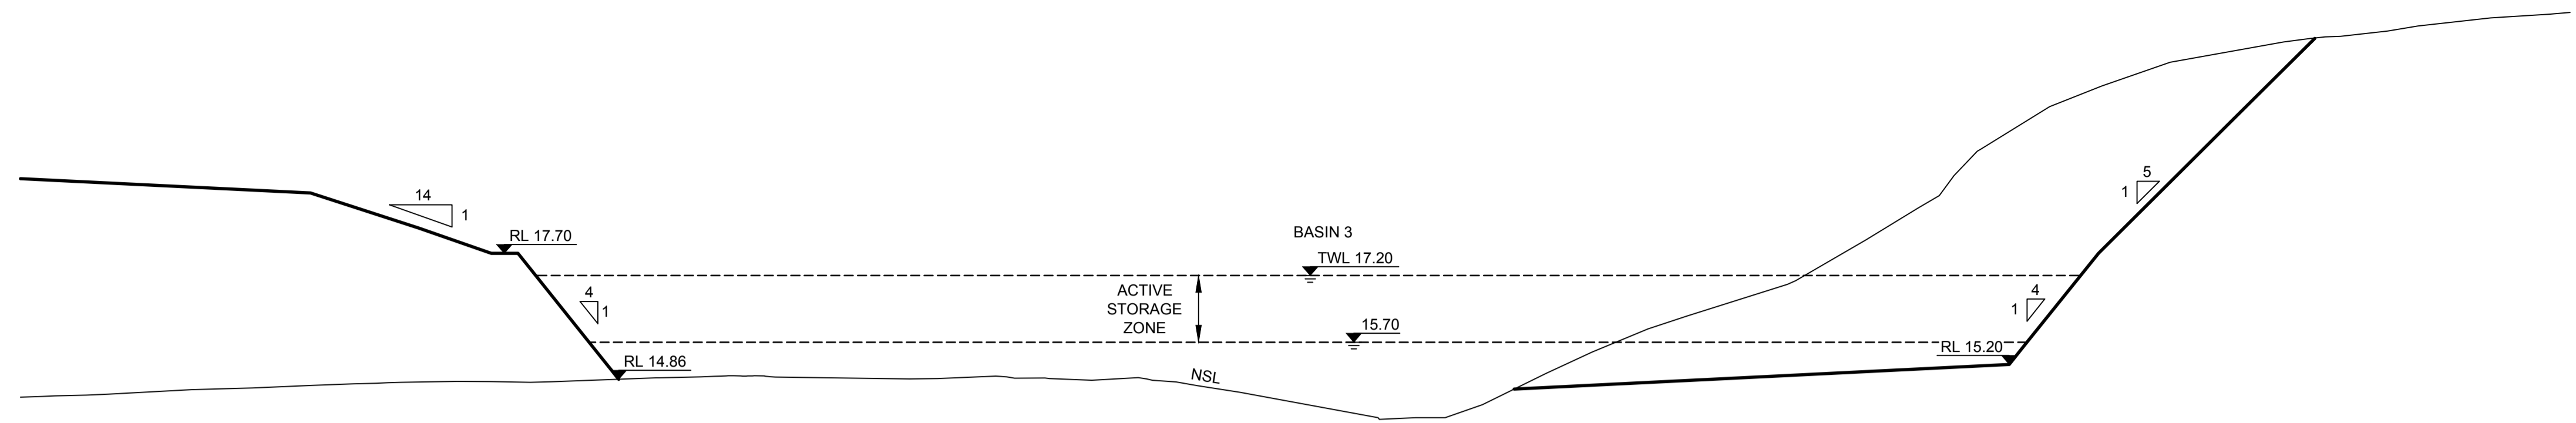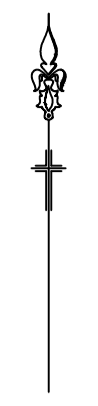

Plotted: 6 June 2013 8:14:48 AM File Name: J:\9351\SK- Concept Sketch Designs\9351\SK313.dwg

NO.	DESCRIPTION	DESIGNER	CHECKED	DATE
C	POST EXHIBITION REVISED BASIN DESIGN	KM	LVD	MS DC 06/05/13
B	ISSUED FOR EXHIBITION	PAS	LVD	JC DC 27/07/12
A	ISSUED FOR EXHIBITION	PAS	LVD	JC DC 04/07/12
	AMENDMENT	DES	DRN	CKD APR DATE

J. WYNDHAM PRINCE CONSULTING CIVIL INFRASTRUCTURE ENGINEERS & PROJECT MANAGERS

PO Box 4366 PENRITH WESTFIELD NSW 2750
P 02 4720 3300 F 02 4721 7638 W www.jwprince.com.au E jwp@jwprince.com.au

AZIMUTH:
DATUM:
ORIGIN:

CLIENT:

THIS DRAWING MUST NOT BE USED FOR CONSTRUCTION UNLESS SIGNED AS PART OF AN APPROVED CONSTRUCTION CERTIFICATE.

**ADVANCE COPY ONLY
NOT FOR CONSTRUCTION**

MARSDEN PARK RESIDENTIAL PRECINCT

BASIN 3 & 4
SECTIONS

PLAN No: 9351/SK313 **C**
FILE No: 9351SK313
SHEET SIZE: A1 ORIGINAL