



100% Design Concept Revision

Parks for People Program - Camden Valley Way, Leppington
Department of Planning, Industry and Environment in partnership with Liverpool City Council

25th August 2023

phillips|marler

with



NORTHROP

PETER
CAMPBELL
DESIGN



Legend

- (A) Community Arrival, Picnic & Play
- (B) Amenities
- (C) Picnic area
- (D) Loop path - Bitumen
- (E) Nature / Bush trail with Interpretation & rest points
- (F) Mown track
- (G) Youth Hub with an exercise station, ninja course and half basketball/ net-ball court
- (H) Kids bitumen pump track
- (I) New Park Entry road and parking
- (J) Entry from Camden Valley Way - Widened entry threshold with new fence & gate
- Interpretation & orientation point cool rest place
- Scattered tree planting




Scale 1:2000



LEGEND

- ① Park entry with potential feature wal, bike racks, water station & wastepoint (charcoal & general bins)
- ② Picnic area with pads for charcoal BBQ
- ③ Informal picnic lawn / break-out space
- ④ Play Area 1- Swings with shade, Musical play and seating
- ⑤ Play Area 2 - Climbing nets & spinning & shade structures
- ⑥ Play Area 3 - Slides and musical play
- ⑦ Play area 4- Nature & small sensory play area
- ⑧ Scramble bank- Stepping stones, Climbing ropes & Crawling Pipe
- ⑨ Lower Terrace - Nature & sensory play area
- ⑩ Informal "meeting place"
- ⑪ Seats
- ⑫ Accessible main access path
- ⑬ Amenities

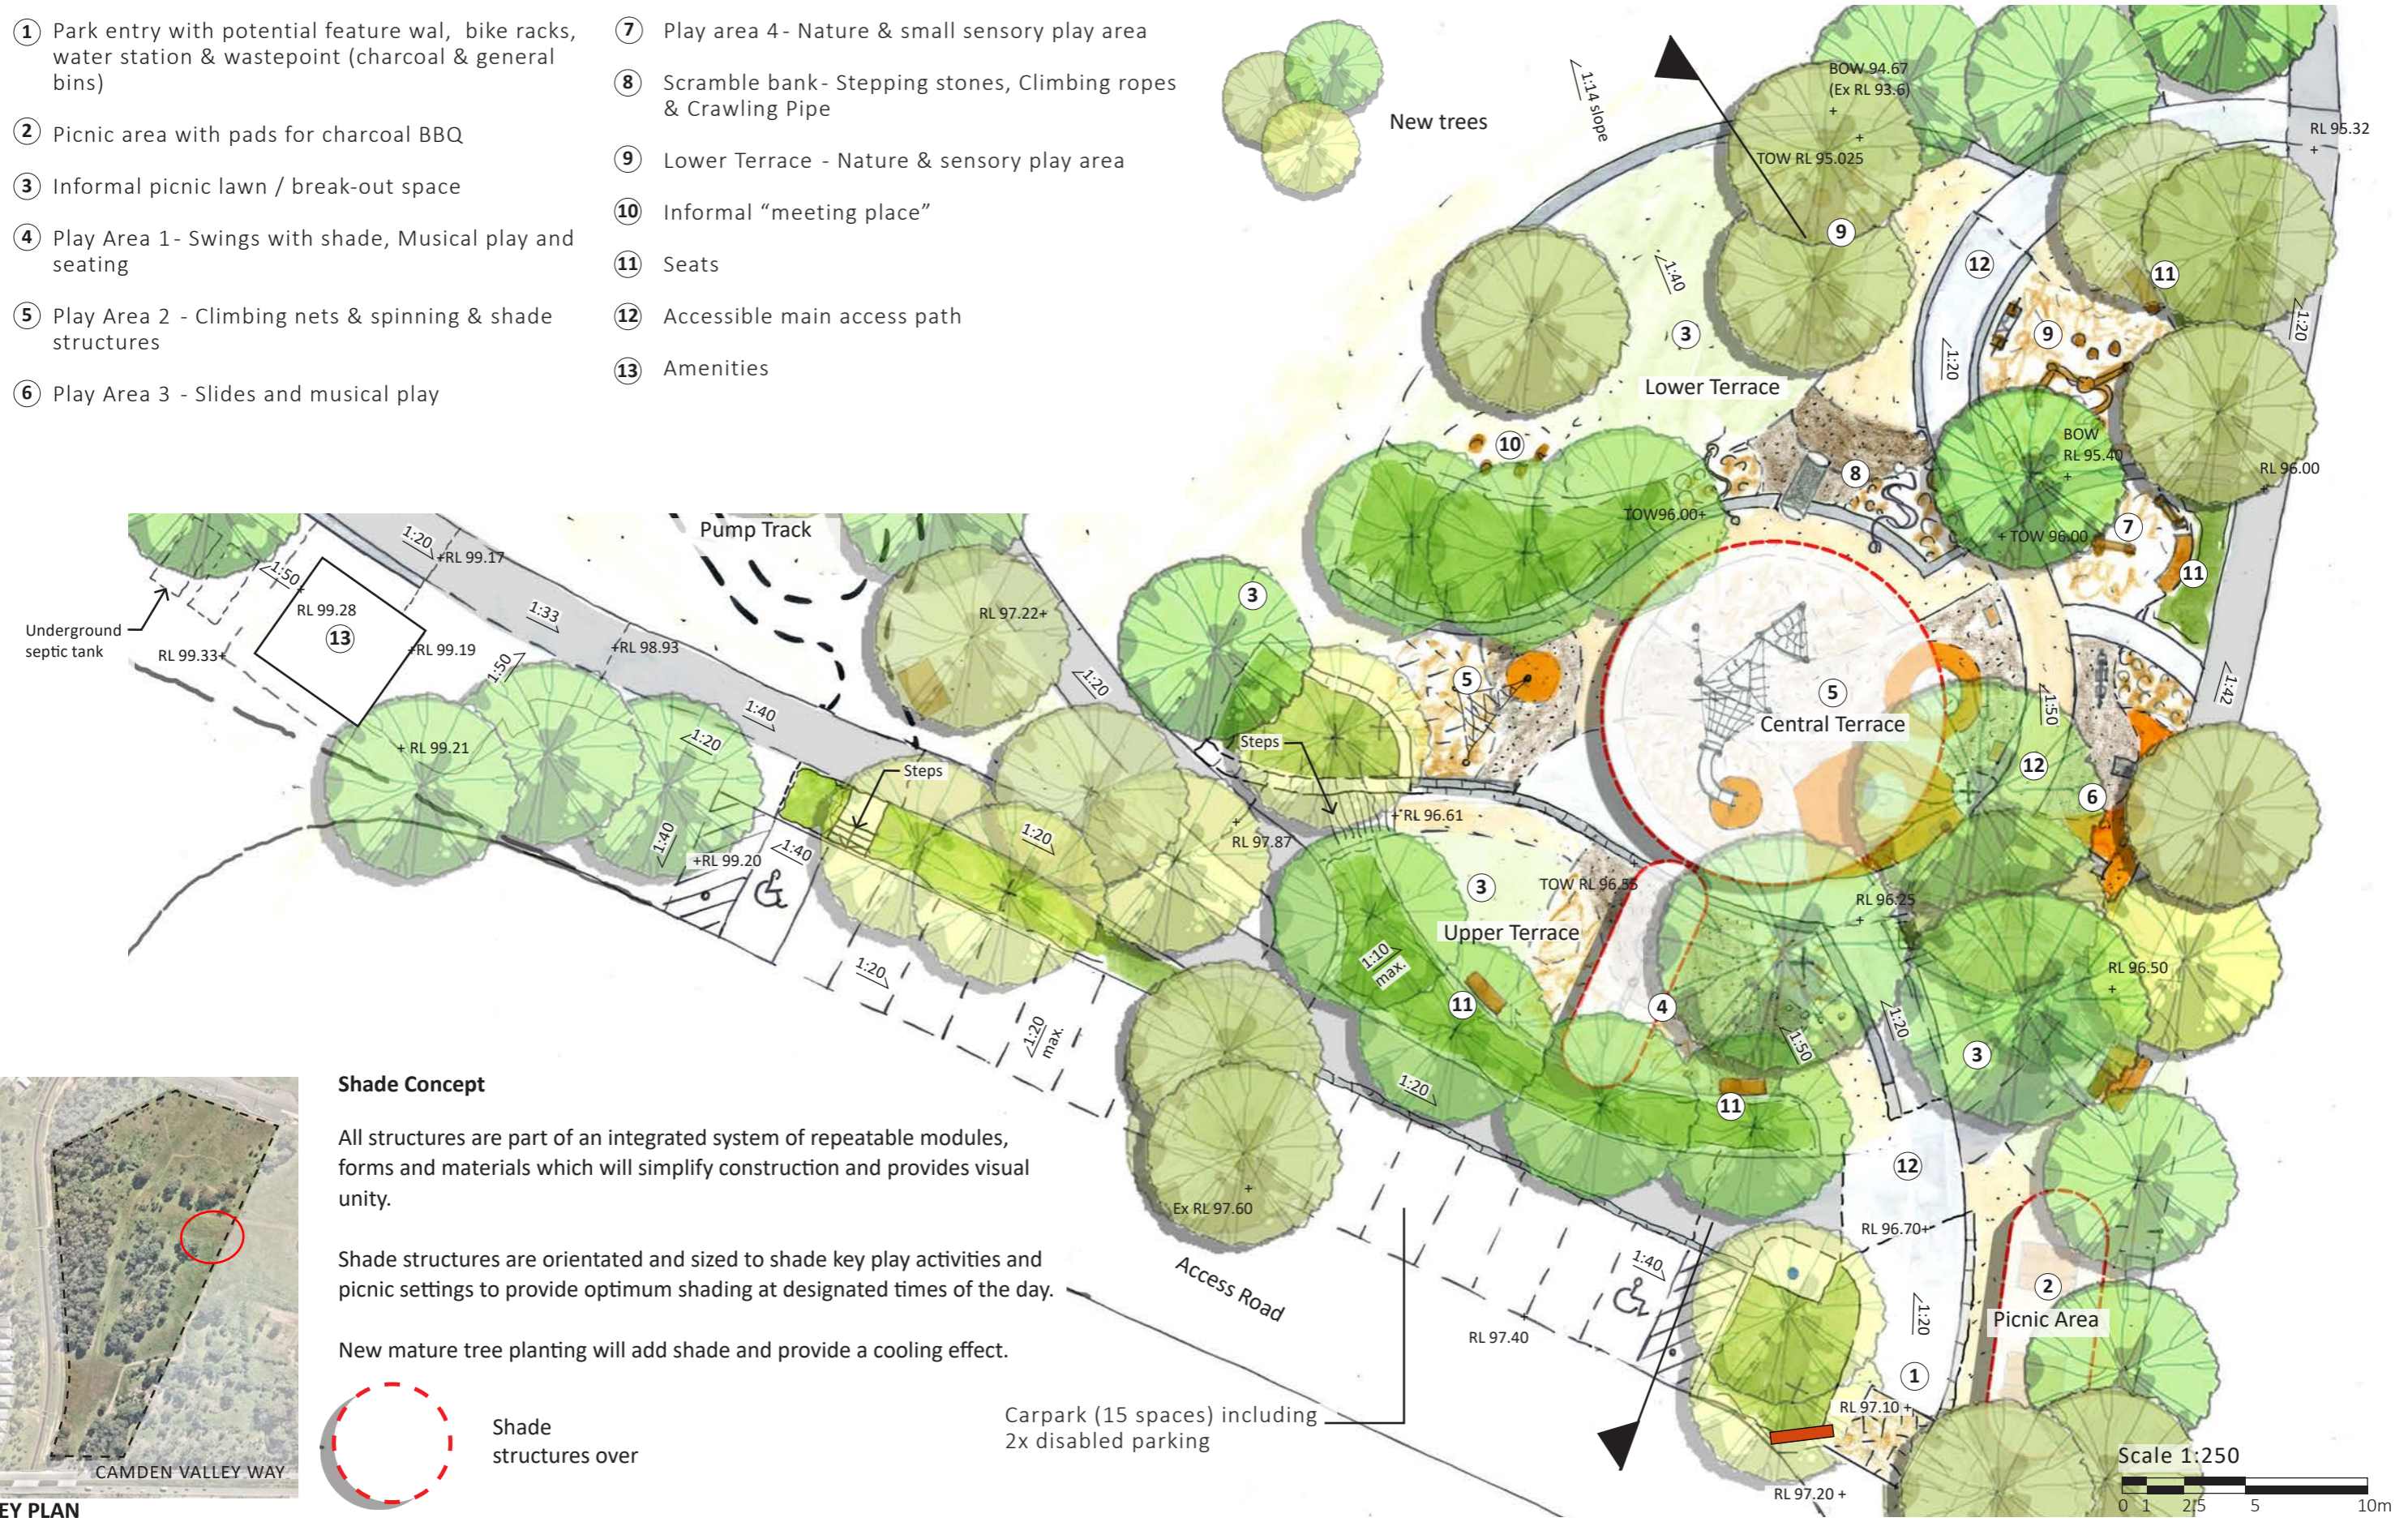


KEY PLAN

Shade Concept


All structures are part of an integrated system of repeatable modules, forms and materials which will simplify construction and provides visual unity.

Shade structures are orientated and sized to shade key play activities and picnic settings to provide optimum shading at designated times of the day.

New mature tree planting will add shade and provide a cooling effect.

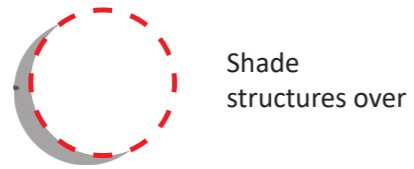



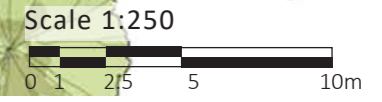








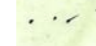

Carpark (15 spaces) including 2x disabled parking



LEGEND - Play Items and Park Elements

- 1 3 Bay swing custom frame with shade- 1x basket swing, 1x strap seat & 1x toddler seat
- 2 Giant musical chimes
- 3 Net & rope climbing structure
- 4 Spica spinner
- 5 All-access carousel
- 6 Small stainless steel embankment slides
- 7 Sound cubes
- 8 Rocker / See-saw
- 9 Memory Play
- 10 Climbing / balancing ropes
- 11 Crawling pipe with rubber softfall and handholds
- 12 Rain wheel
- 13 Sensory timber poles
- 14 Voice tubes
- 15 Mobility play
- 16 Timber balance course
- 17 Water station with bottle re-fill
- 18 Bike racks

LEGEND - Materials

-  Concrete path
-  Bitumen path
-  Decomposed Granite
-  Play mulch (100mm or 300mm thickness)
-  Rubber softfall
-  Concrete pads
-  Paving highlight
-  Retaining / seating wall- Stone block
-  Stone boulders & Stone seating blocks
-  Steps
-  Low shrub & groundcover planting
-  Turf
-  Shade sail over




Scale 1:250
 0 1 2.5 5 10m



SCALE 1:200 AT A3





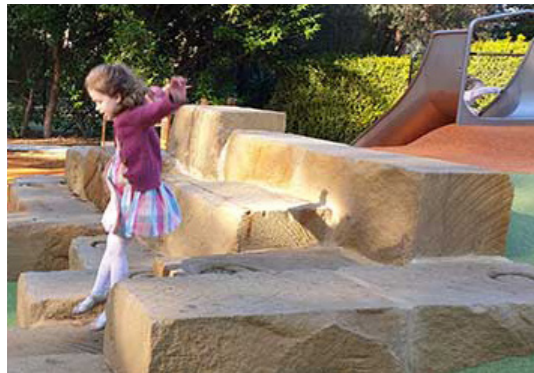




Play



LEGEND

- ① Information signage
- ② Accessible path
- ③ Space for girls- nook seating
- ④ Space for girls- hang-out hammocks
- ⑤ Ninja warrior course & fitness circuit
- ⑥ Half Basketball court/ netball court
- ⑦ Retaining walls
- ⑧ Benches
- ⑨ Bike rack
- ⑩ Steps
- ⑪ Existing Eucalyptus trees

LEGEND - Materials

-  Turf area
-  Decomposed granite surface
-  Planting beds
-  Play mulch areas
-  Rubber softfall areas
-  Stepping stones
-  Bitumen



KEY PLAN



Ninja warrior




Space for Girls




Basketball / Netball



Fitness

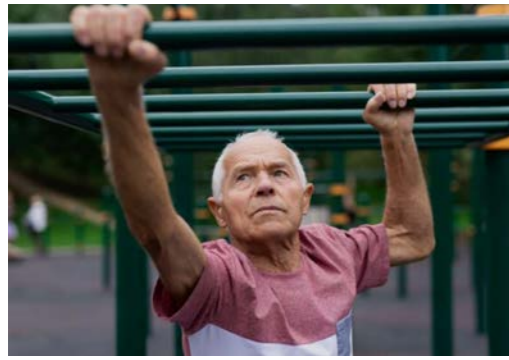

Bush Trails

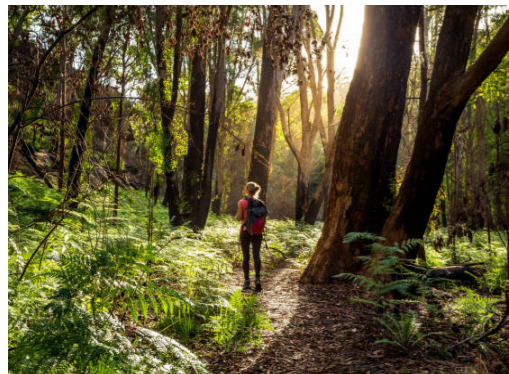

Informal/Casual Exercise



Kids Pump Track



Picnic



Walks

