
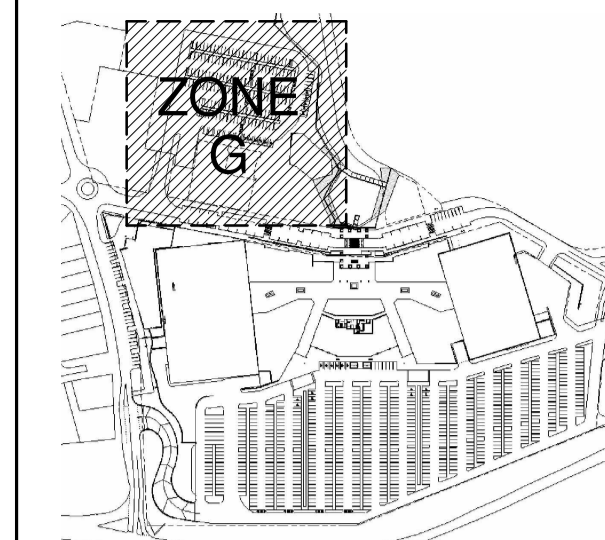


LEGEND
 TB TROLLEY BAY
 BR BIKE RACK
 BS BIO-SWALE

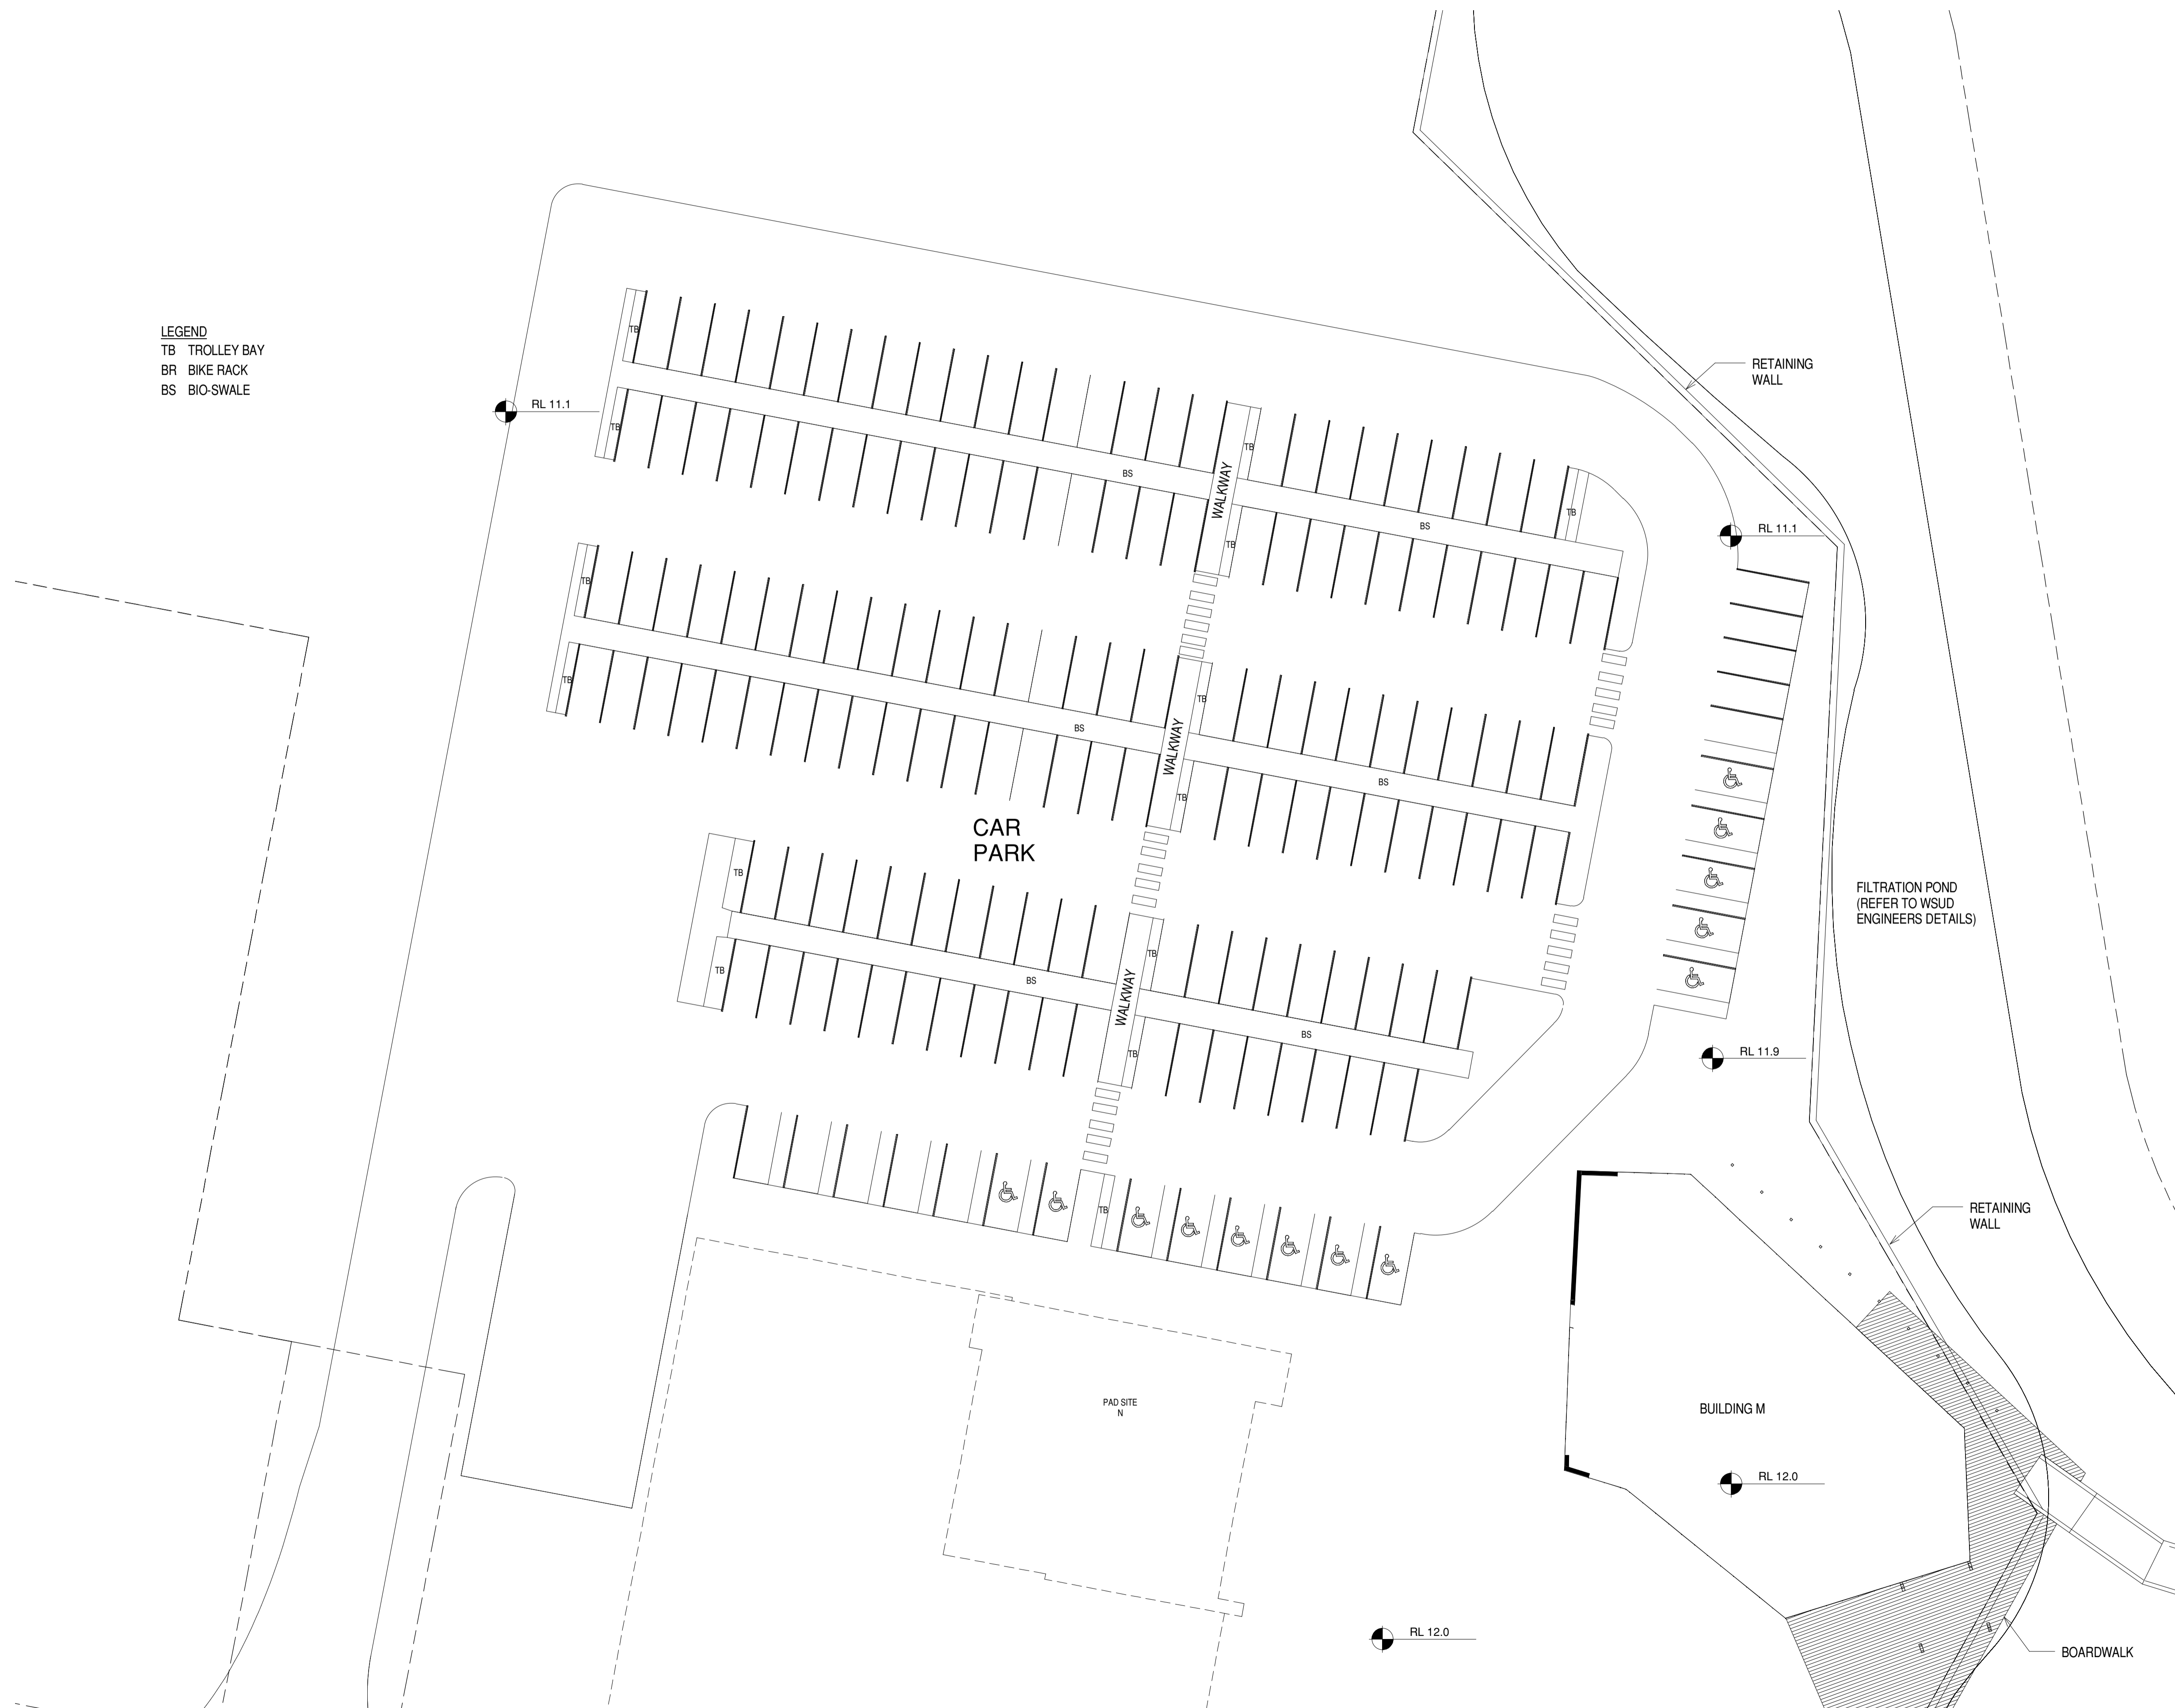

B 06/09/06 ISSUE FOR APPROVAL
 A 24/08/06 PRELIMINARY
 No. Date Description

All dimensions to be checked on site, written dimensions only to be used. Refer to all detail drawings, structural, mechanical and services drawings before commencing work. Refer any discrepancies to the Architect. Do not scale from drawings. Copyright of the design shown herein is retained by BN Group Pty Ltd. Written authority is required for any reproduction. Completion of the Quality Record is evidence that the design and drawing have been verified as conforming with the requirements of the Project Quality Plan. Where the Quality Record is incomplete, all information on the drawing is intended for preliminary purpose only as it is unchecked.

Client



Stockland
 Stockland Corporation Limited T +61 2 9321 1500
 157 Liverpool St F +61 2 9321 1599
 Sydney NSW 2000 www.stockland.com.au

Project Manager

Consultants

Architect



BN Architecture
 Urban Design
 Masterplanning
 Graphics
 Interiors
 BN Group Pty Ltd T +61 2 9437 0511
 75 Alexander Street F +61 2 9437 0522
 Crows Nest, NSW 2065 www.bngrrouponline.com
 ABN 43 092 960 499 E sydney@bngrrouponline.com

Project

Vincentia District Centre

Sheet name

STAGE 1 - ZONE G

Scale: As indicated
 Size: A1
 Date: 06/09/06
 Project No.: 20540
 Drawn By: FC
 Checked By: MF

Drawing No. Revision

A136 **B**