


LEGEND

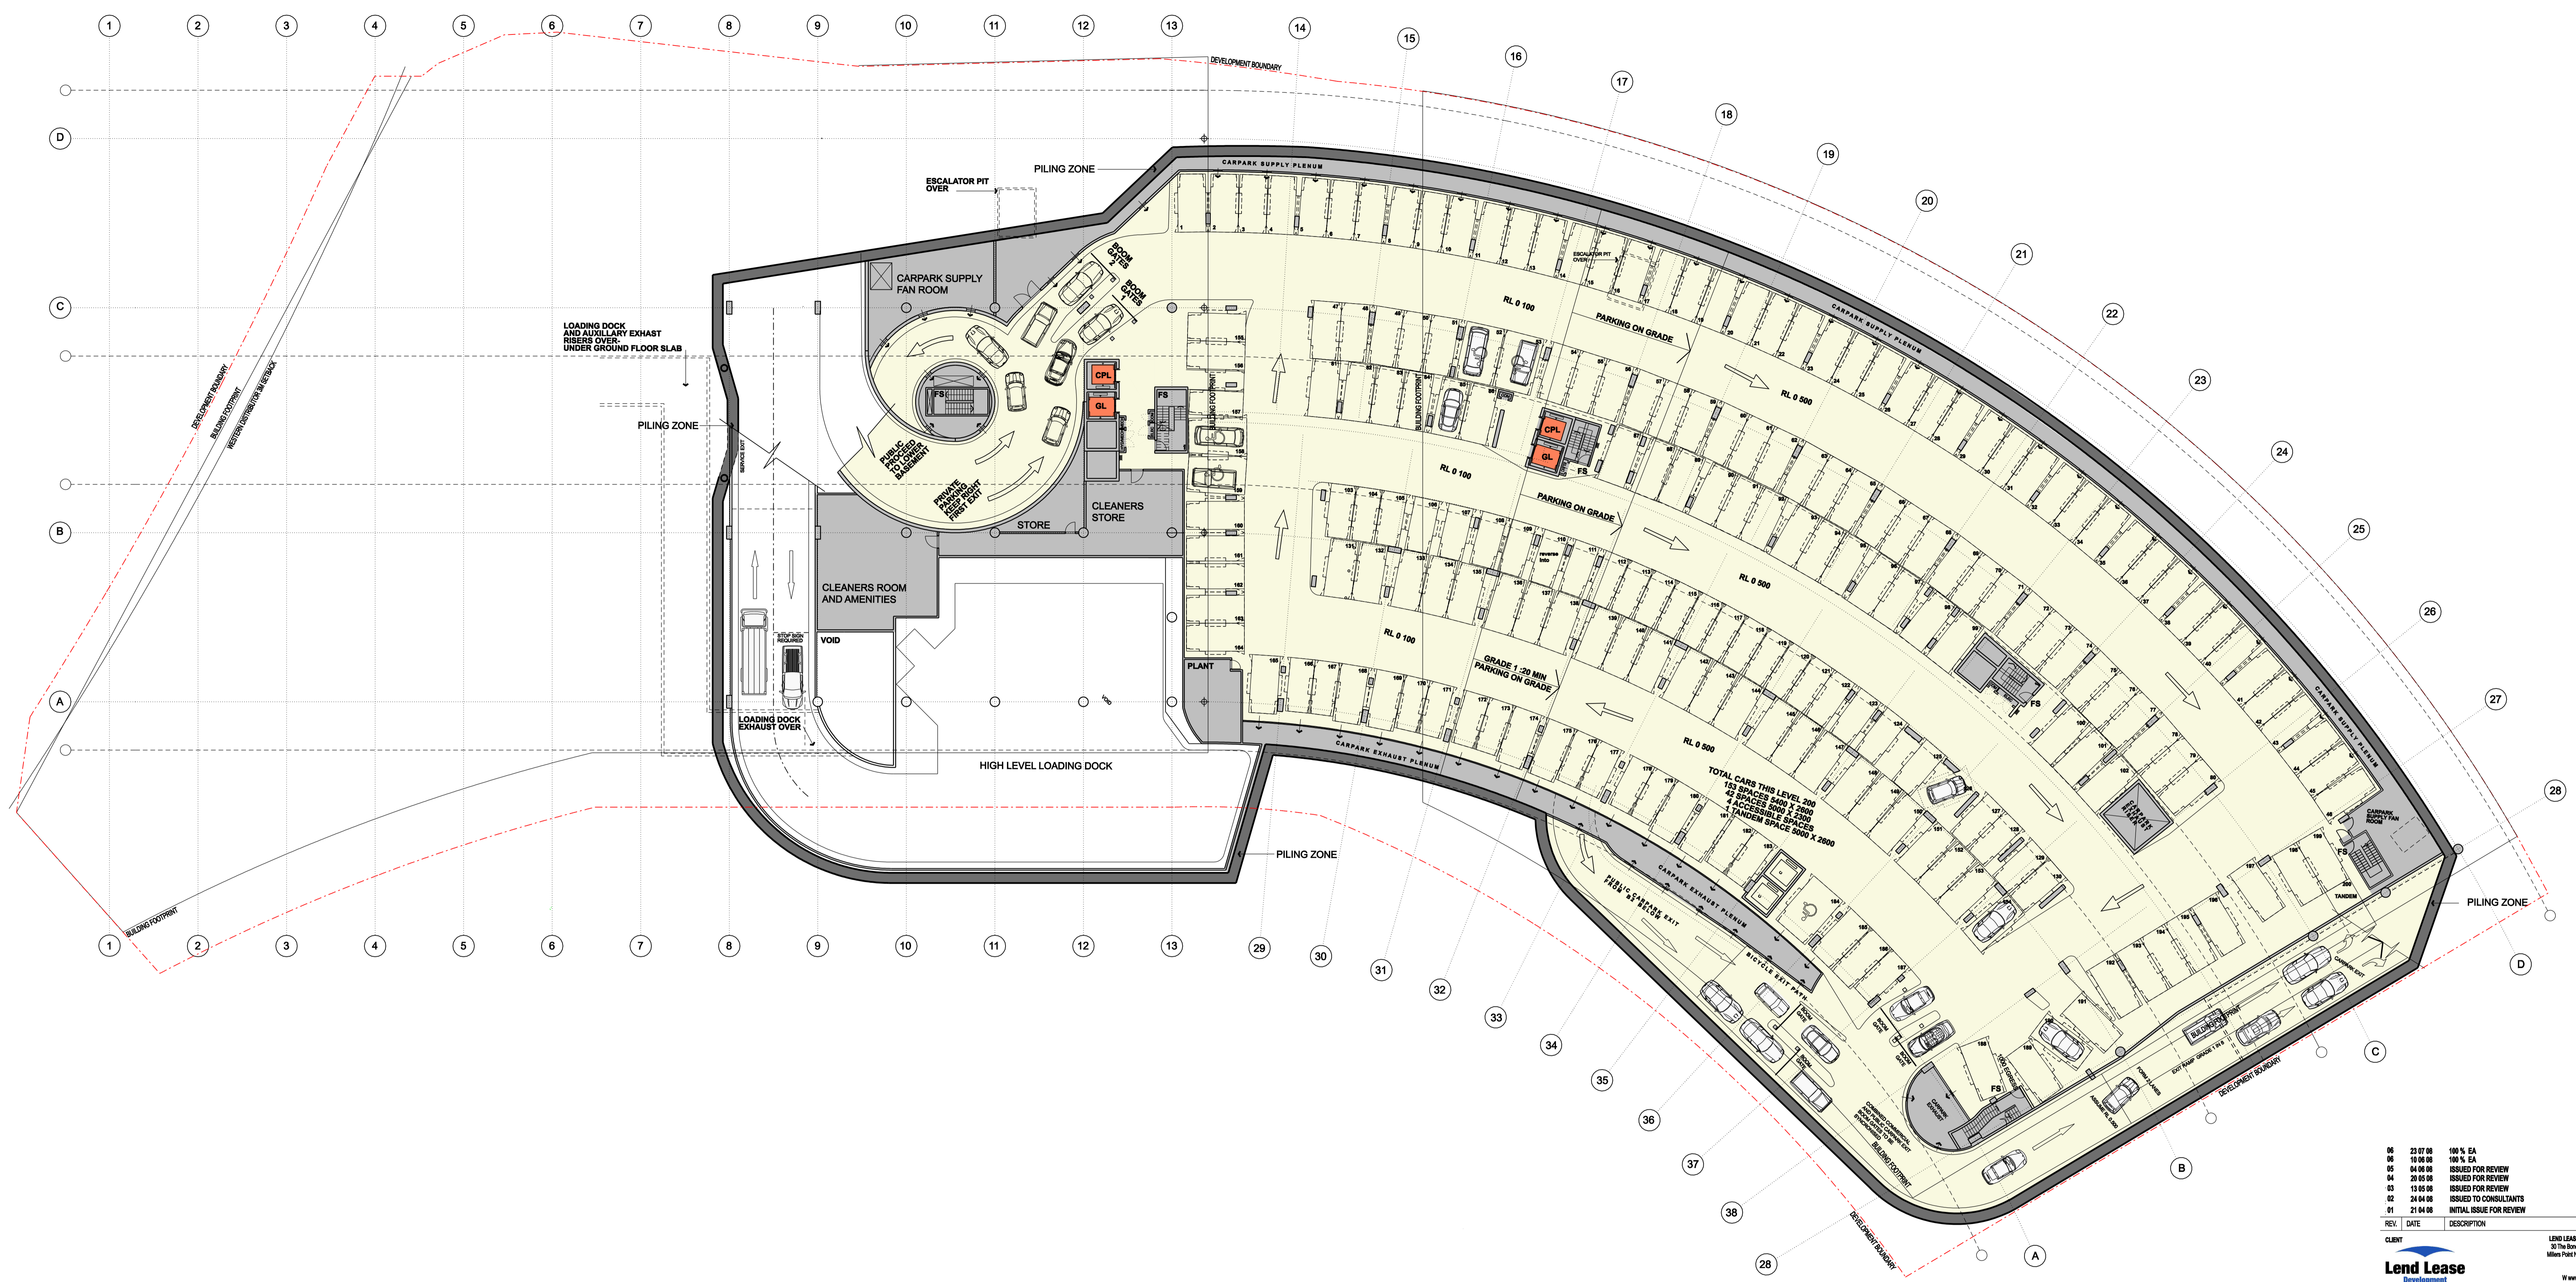

REV.	DATE	DESCRIPTION	BY
06	23 07 08	100 % EA	
05	10 06 08	100 % EA	
04	04 06 08	ISSUED FOR REVIEW	
03	20 05 08	ISSUED FOR REVIEW	
02	13 05 08	ISSUED FOR REVIEW	
01	24 04 08	ISSUED TO CONSULTANTS	
01	21 04 08	INITIAL ISSUE FOR REVIEW	

CLIENT
 LEND LEASE DEVELOPMENT
 30 The Bond, 30 Hickson Road
 Milmers Park NSW 2000 Australia
 T +61 2 8226 8111
 F +61 2 8227 9201
 W www.lendlease.com.au

PROJECT MANAGEMENT
 BOVIS LEND LEASE
 30 The Bond, 30 Hickson Road
 Milmers Park NSW 2000 Australia
 T +61 2 8226 8111
 F +61 2 8227 9201
 W www.lendlease.com.au

LEND LEASE DESIGN
 30 The Bond, 30 Hickson Road
 Milmers Park NSW 2000 Australia
 T +61 2 8226 8111
 F +61 2 8227 9201
 W www.lendlease.com.au

ARCHITECT
 FRANCIS JONES MOREHEN THORP
 Level 6 MCA, 140 George Street
 Sydney NSW 2000 Australia
 T +61 2 8251 7077
 F +61 2 8251 7072
 E info@fjmt.com.au
 W www.fjmt.com.au

PROJECT
 DARLING WALK
 BOVIS LEND LEASE

TITLE
 BASEMENT LEVEL 01

SCALE	1:250	DRAWN	PROJECT CODE
DATE	23/07/08	20/09/2008	APPROVED
SHEET NO.	ADOB1001 07		